


1 Existing First Floor
1 : 100

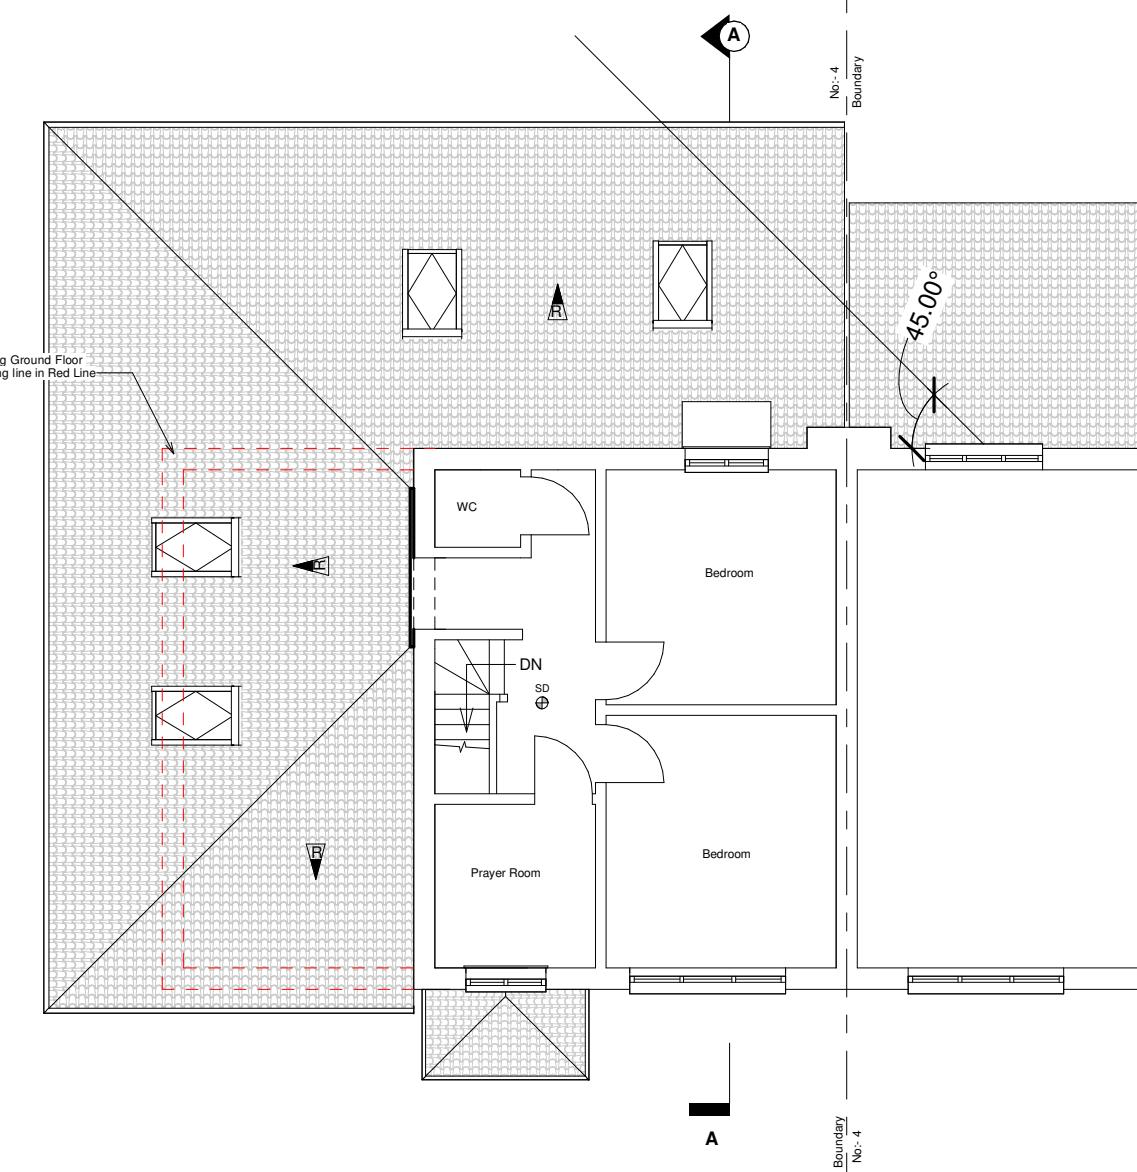

2 Proposed First Floor
1 : 100

| Drawn | SK | Project No: | - | 0 5 10 m | | | Notes | | Revision |
|----------|-------------|-----------------|---|---------------|------------------|--|--|---|--|
| Dwg. No. | 22-105 | Client: | Mr Khajinder Singh Khurana | | | | 1. All dimensions are in millimetres. 2. All dimensions are to be checked on site. 3. Any discrepancy between the architectural drawing and other drawings relevant for construction should be notified before commencement. | | Rev |
| Checked | - | Project Name: | 2 Adelphl Cresent | | | | Legend VP Vent pipe, SP Sewage Pipe, DP Down Pipe | | Description |
| Date | 12/08/2022 | Project Adress: | 2 Adelphl Cresent Hayes, Hillingdon UB4 8LY | | | | B Beam, C Ceiling, F Floor, W Wall, R Roof Slopes Down | | Date |
| Scale | 1 : 100 @A3 | | | Drawing Title | First Floor Plan | | | R | A Amended Roof rear and the main proposed roof. B C D E |