

(OWNER)

MR. JATINDER KUMAR

ADDRESS:-

51, LONG LANE
HILLINGDON
UXBRIDGE LONDON
UK - UB10 9JN.

PROPOSAL:-


LOFT CONVERSION
AS A STUDY HALL

DWG/#. R/J/51/K

DATE:- 02/09/2022

SCALE AS SHOWN.



(S-2)

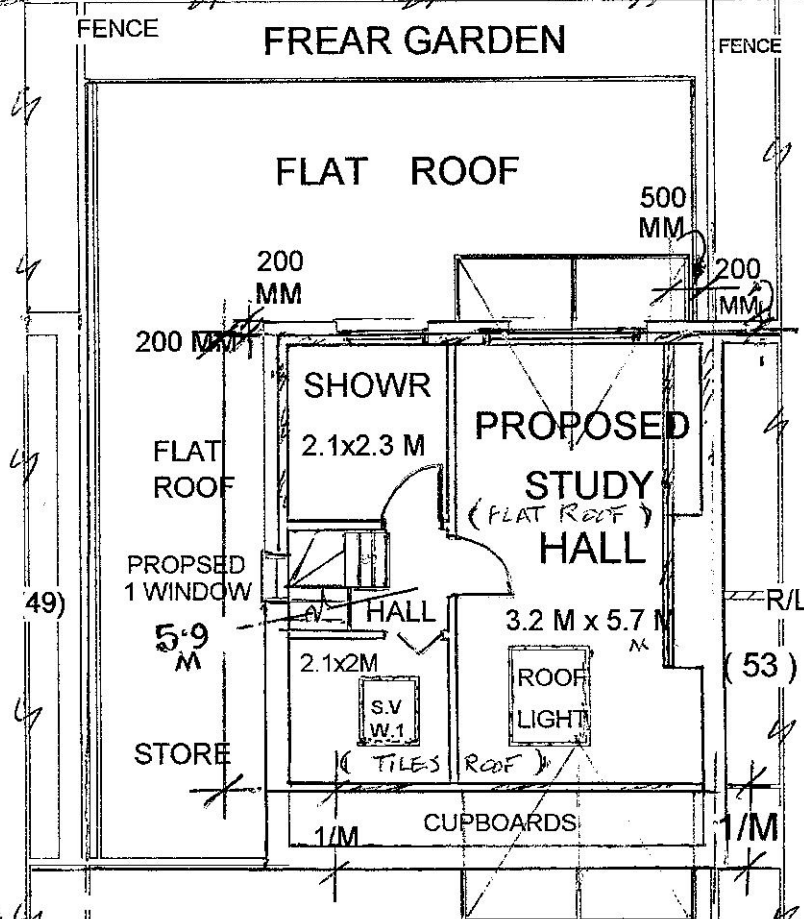

(51). FRONT GARDEN
PROPOSED LOFT PLAN (1;100)

Sheet /# . (S-2, of, S-5)

PROPOSED- EXISTING 2ND/FLOOR,
STORAGE TO BE CONVERTED IN TO
LOFT - CONVERSION AS STUDY
HALL/SHOWER-W.C.+STORE.

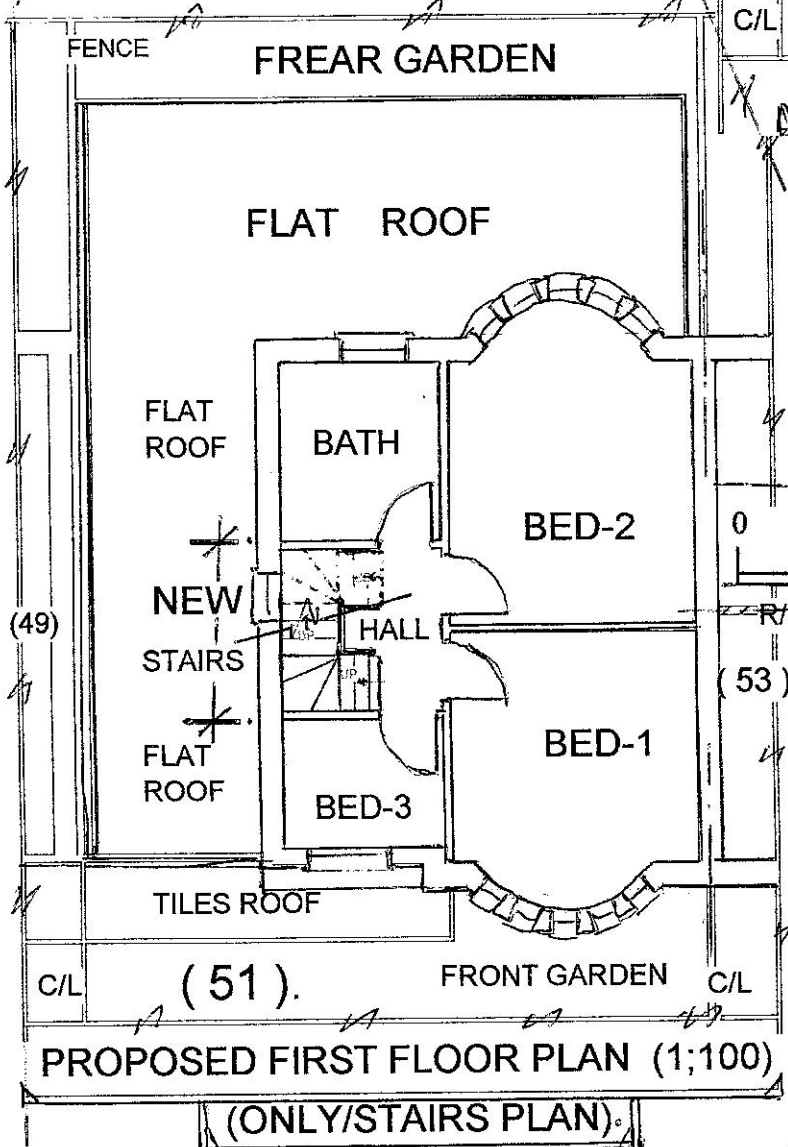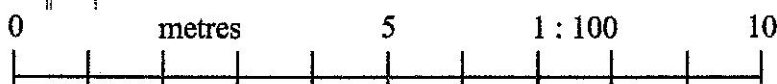

(51). FRONT GARDEN
PROPOSED FIRST FLOOR PLAN (1;100)

(ONLY/STAIRS PLAN).

DRAW IT

Architectural Technician/Consultant

MR. MONEY QADRI

DOVECOTE BARN. Agent

SG4, 7DZ/Herts.

Mobile: 07949 035 715

Email: draw_it@hotmail.com