


PROPOSED- EXISTING 2ND/FLOOR,
STORAGE TO BE CONVERTED IN TO
LOFT - CONVERSION AS STUDY
HALL/SHOWER-W.C.+STORE.

Client:-(owner).
MR. J. KUMAR.
H- 51/ LONG. LANE. HILLINGDON LUXBRIDGE. UB10.9JN. LONDON. UK.

0 metres 5 10 1:100

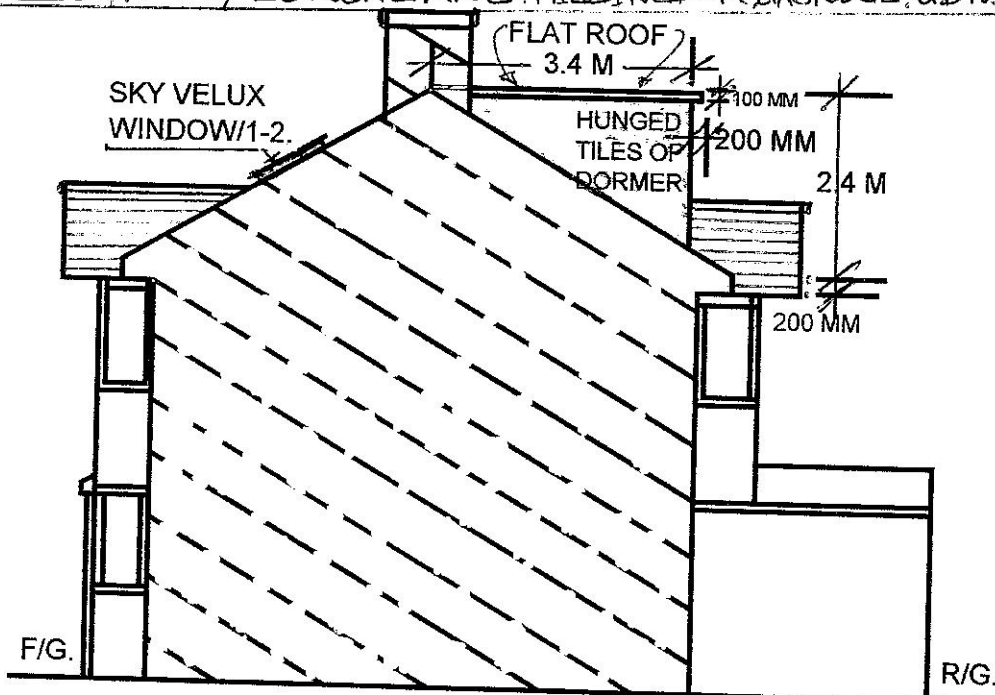


(S-3).

PROPOSED NORTH ELEVATION, (1;100).

DATE:-
02/09/2022.

DWG/#:-
J/51/K-1.

Rev:-

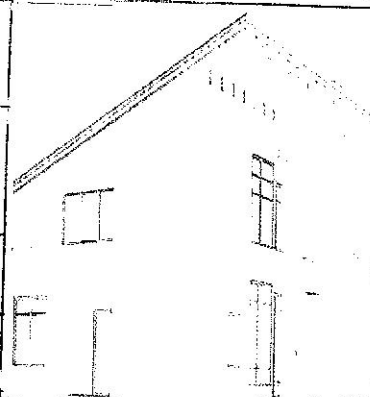

DRAW IT
Architectural Technician/Consultant

MR. MONEY QADRI
DOWCOTE BARN, Agent

SG4,7DZ/Herts.

Mobile: 07949 035 715

Email: draw_it@hotmail.com


Council Ref: #
PP

Planning Portal Ref: #
PP-

SHEET/#.
(S-3, of, S-5)

NOTE:- UNDER PERMITTED —
DEVELOPMENT/LAWFULLNESS
DEVELOPMENT CERTIFICATE,
(PROPOSED).

NOTE:- UNDER 50,
CUBIC METRE OF
SEMI-DETACHED
HOUSE FOR LOFT
CONVERSION IN
(2ND/FLOOR).

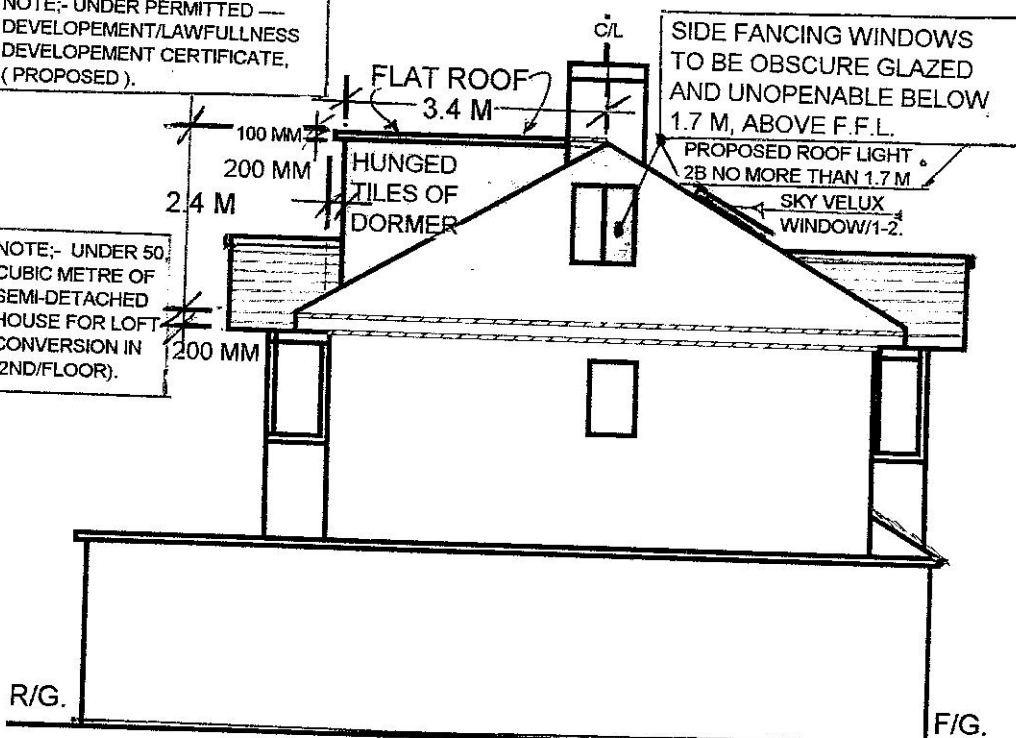

PROPOSED SOUTH ELEVATION, (1;100).