




01 - GROUND FLOOR PLAN

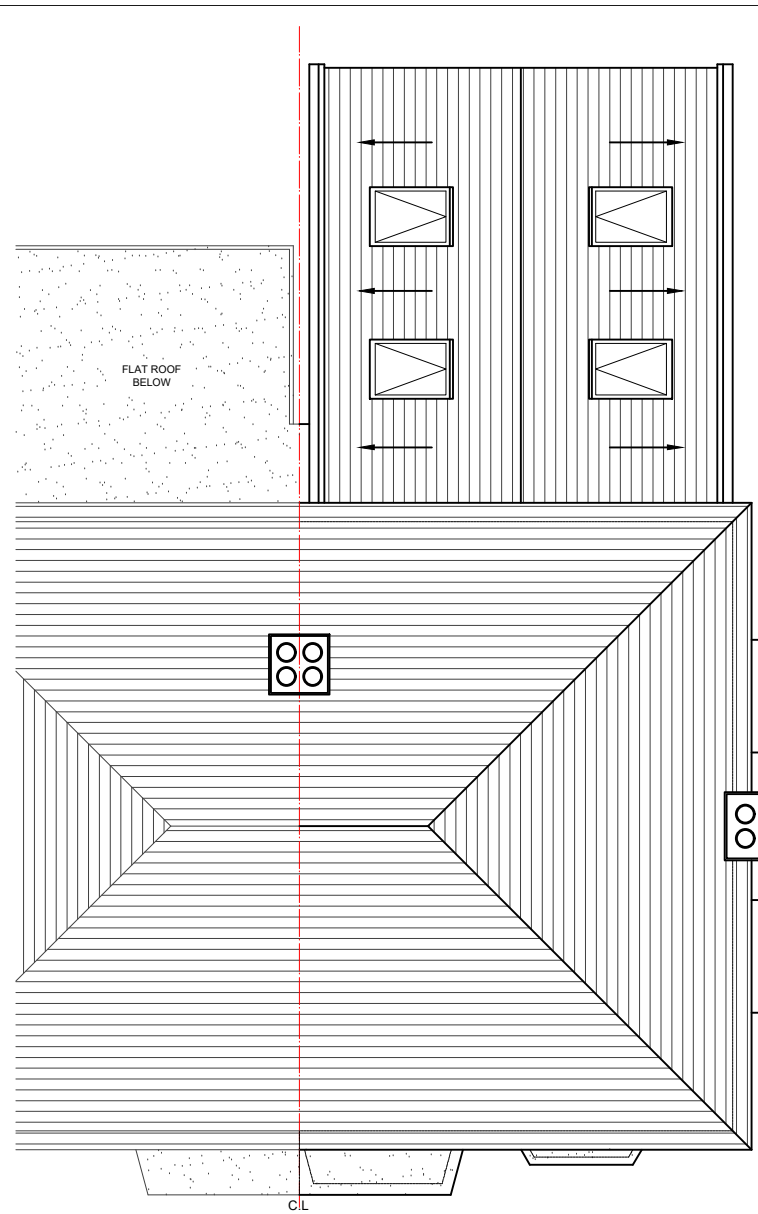

02 - ROOF PLAN

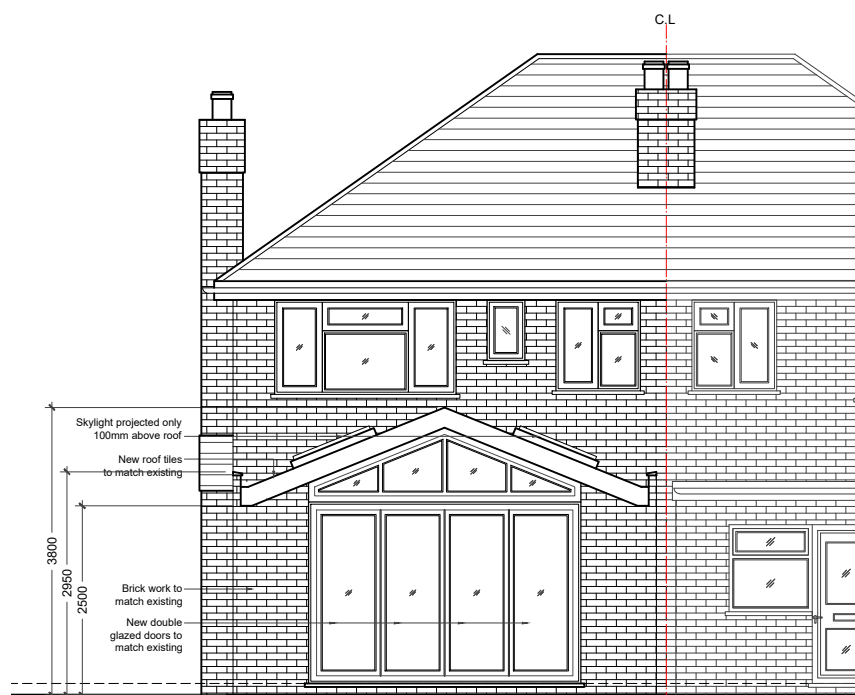

03 - REAR ELEVATION

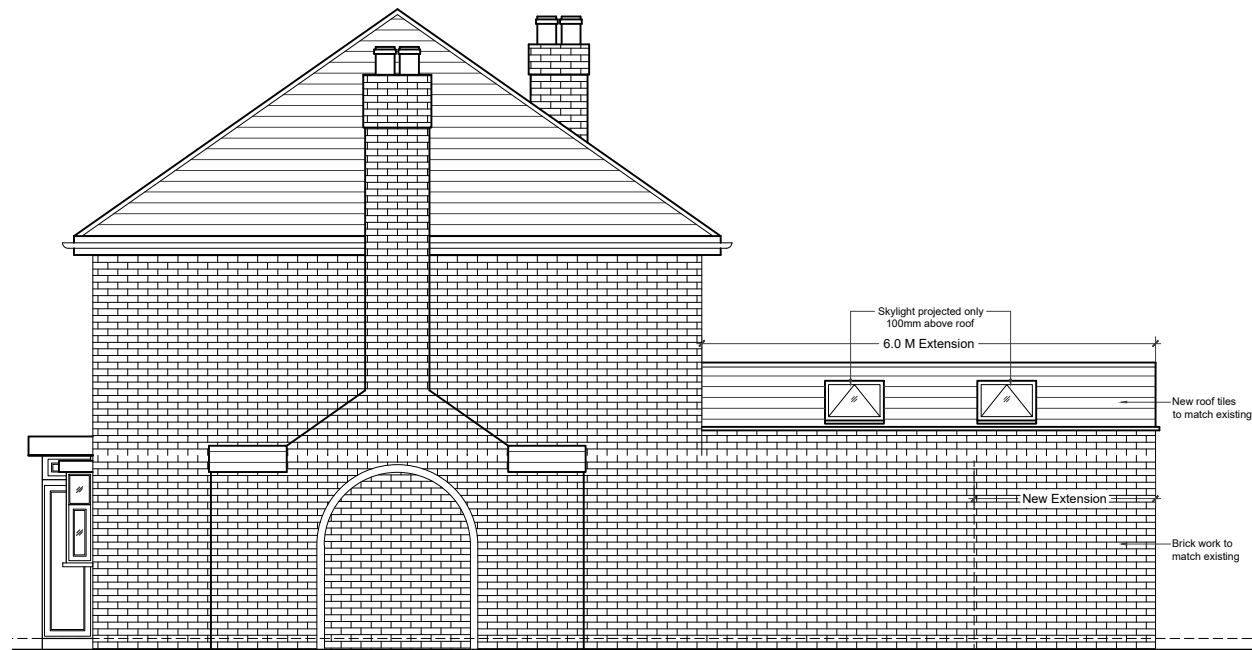

04 - SIDE ELEVATION

NOTES

- Dimensions are not to be scaled from this drawing by contractors. The contractor is requested to check all dimensions before the work started.
- Report any discrepancies to the client or architect before undertaking the work described in the drawings.
- Dimensions are approximate site dimensions and are to be verified by the contractor on site before any fabrication/site works i.e foundations etc occur
- Contractor is responsible for all temporary propping to existing structure

REVISIONS			
NO.	DESCRIPTION	DATE	BY

HOUSE HOLDER APPLICATION

DESIGN ENDEAVOURS LTD
 M: 07869580774, 07824773079
 E: design.endeavour@gmail.com

Project	49 COLNE AVENUE WEST DRAYTON LONDON, UB7 7AL		
Title	PROPOSED PLANS & ELEVATIONS		
Scale	1:100@A3	Drawn	MZ
Job No.	DE-1322/26	Approved	PN-49CA-03
Date	JAN-26	Rev.	

LEGEND:

- EXISTING
- PROPOSED
- DEMOLISHED