



EXISTING GROUND FLOOR PLAN

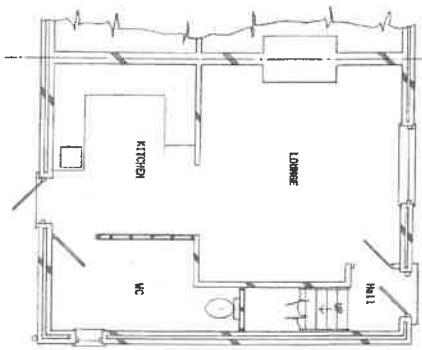

EXISTING FIRST FLOOR PLAN

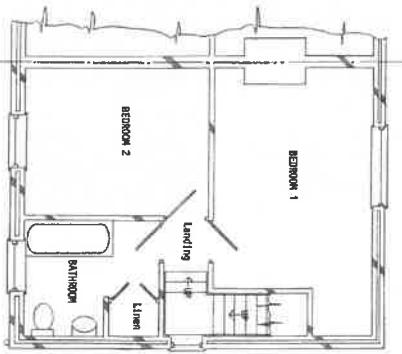

THIS DRAWING IS TO BE READ IN CONJUNCTION
WITH THE PROJECT SPECIFICATION/SCOPE OF WORKS.
FOR PROPOSED FLOOR PLANS SEE DRAWING DR 17/05/02.

12 43 1998

PROPOSED PART SINGLE-STOREY, PART TWO-
STOREY FLANK AND REAR EXTENSION
FOR G. BULL, ESQ.
AT: 5 HARLINGTON CLOSE.

HARLINGTON
MIDDLESEX UB3 5BW

AVIATION & STRUCTURAL

DRAWING		DESIGN	
2715 Plan 18 Road, Chelms, Middlesex, TW12 8LT.		Mechanical Drawing / Structural Drawing	
DRAWN	08	SCALE	1:50
DATE	Aug/01	CONTRACTOR'S DRAWING NO.	DR 17/705/
CHIEF CDR		THIS DRAWING IS THE PROPERTY OF	Information given in this drawing is not to be reproduced without the written permission of the proprietor.
APPROVED		DRW	Mod. <input type="checkbox"/>