



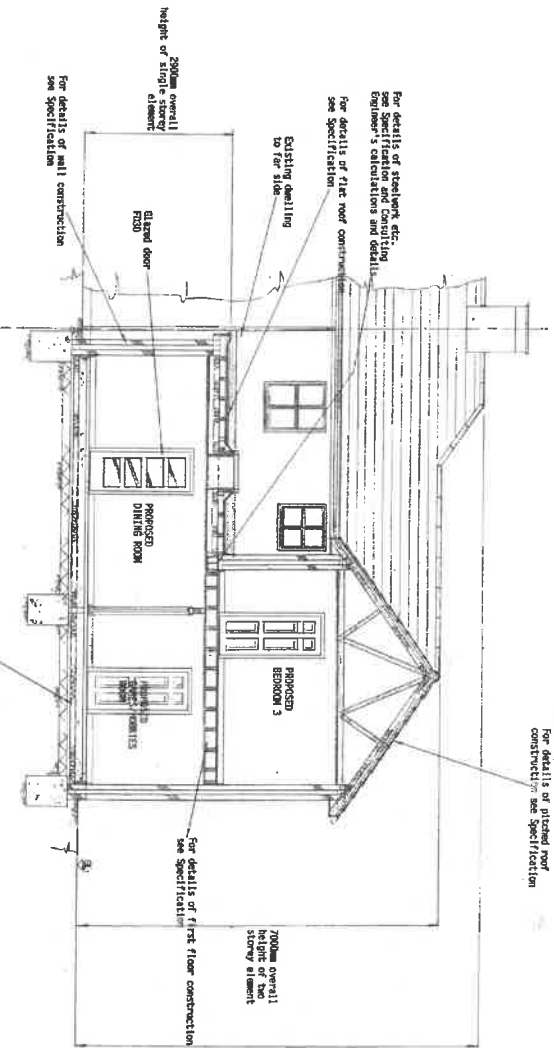

SECTION A-A

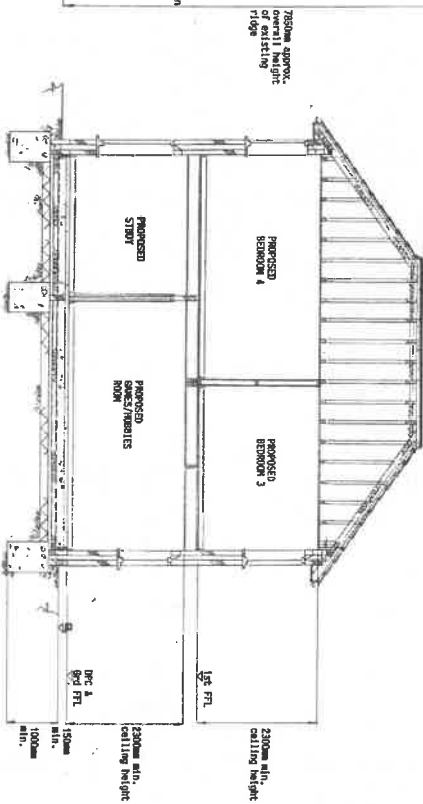

SECTION B-B

THIS DRAWING IS TO BE READ IN CONJUNCTION WITH THE PROJECT SPECIFICATION/SCOPE OF WORKS. FOR ELEVATIONS SEE DRAWING IN 17/705/01. FOR PROPOSED FLOOR PLANS AND LOCATIONS OF SECTIONS SEE DRAWING IN 17/705/02.

A	15 Mar 18	Revised to Planning requirements.
MOD.	DATE	DESCRIPTION
PROPOSED PART SINGLE-STOREY, PART TWO-STOREY PLANK AND REAR EXTENSION FOR 6 BALL, ESS., A11, 5 HARRINGTON CLOSE, HARRINGTON, MIDDLESEX UB3 5BW		
AVIATION & STRUCTURAL		
270 Wilton Road, London, SE18 3LJ		
TEL 07784 024 007 Fax 07784 024 007		
DRAWN	J.B	SCALE 1:50
DATE	14/07/17	REVISION CODE
CHECKED		
APPROVED		
THIS DRAWING IS CONTRACTED TO BE A DESIGN AND NOT A CONSTRUCTION DOCUMENT		
DR 17/705 /		
MOD. A		