


Legend:



- 1. Refurbished entrance hall spaces.
- 2. Stairs opened up.
- 3. Banqueting hall and stage.
- 4. New pathway link.
- 5. Car park/emergency vehicle access.
- 6. Car park and ramp.
- 7. Cycles.
- 8. Stair and lobby.
- 9. Storage BOH.
- 10. Lobby.
- 11. Lifts.
- 12. Kitchen.
- 13. Lobby.
- 14. Hotel entrance and lounge.
- 15. Hotel WC.
- 16. Main staircase.
- 17. BOH – laundry.
- 18. Long stay hotel room.
- 19. Standard hotel room.
- 20. Refurbished music rooms.
- 21. New replacement entrance.
- 22. Snooker hall.
- 23. Hotel lounge.
- 24. Office.

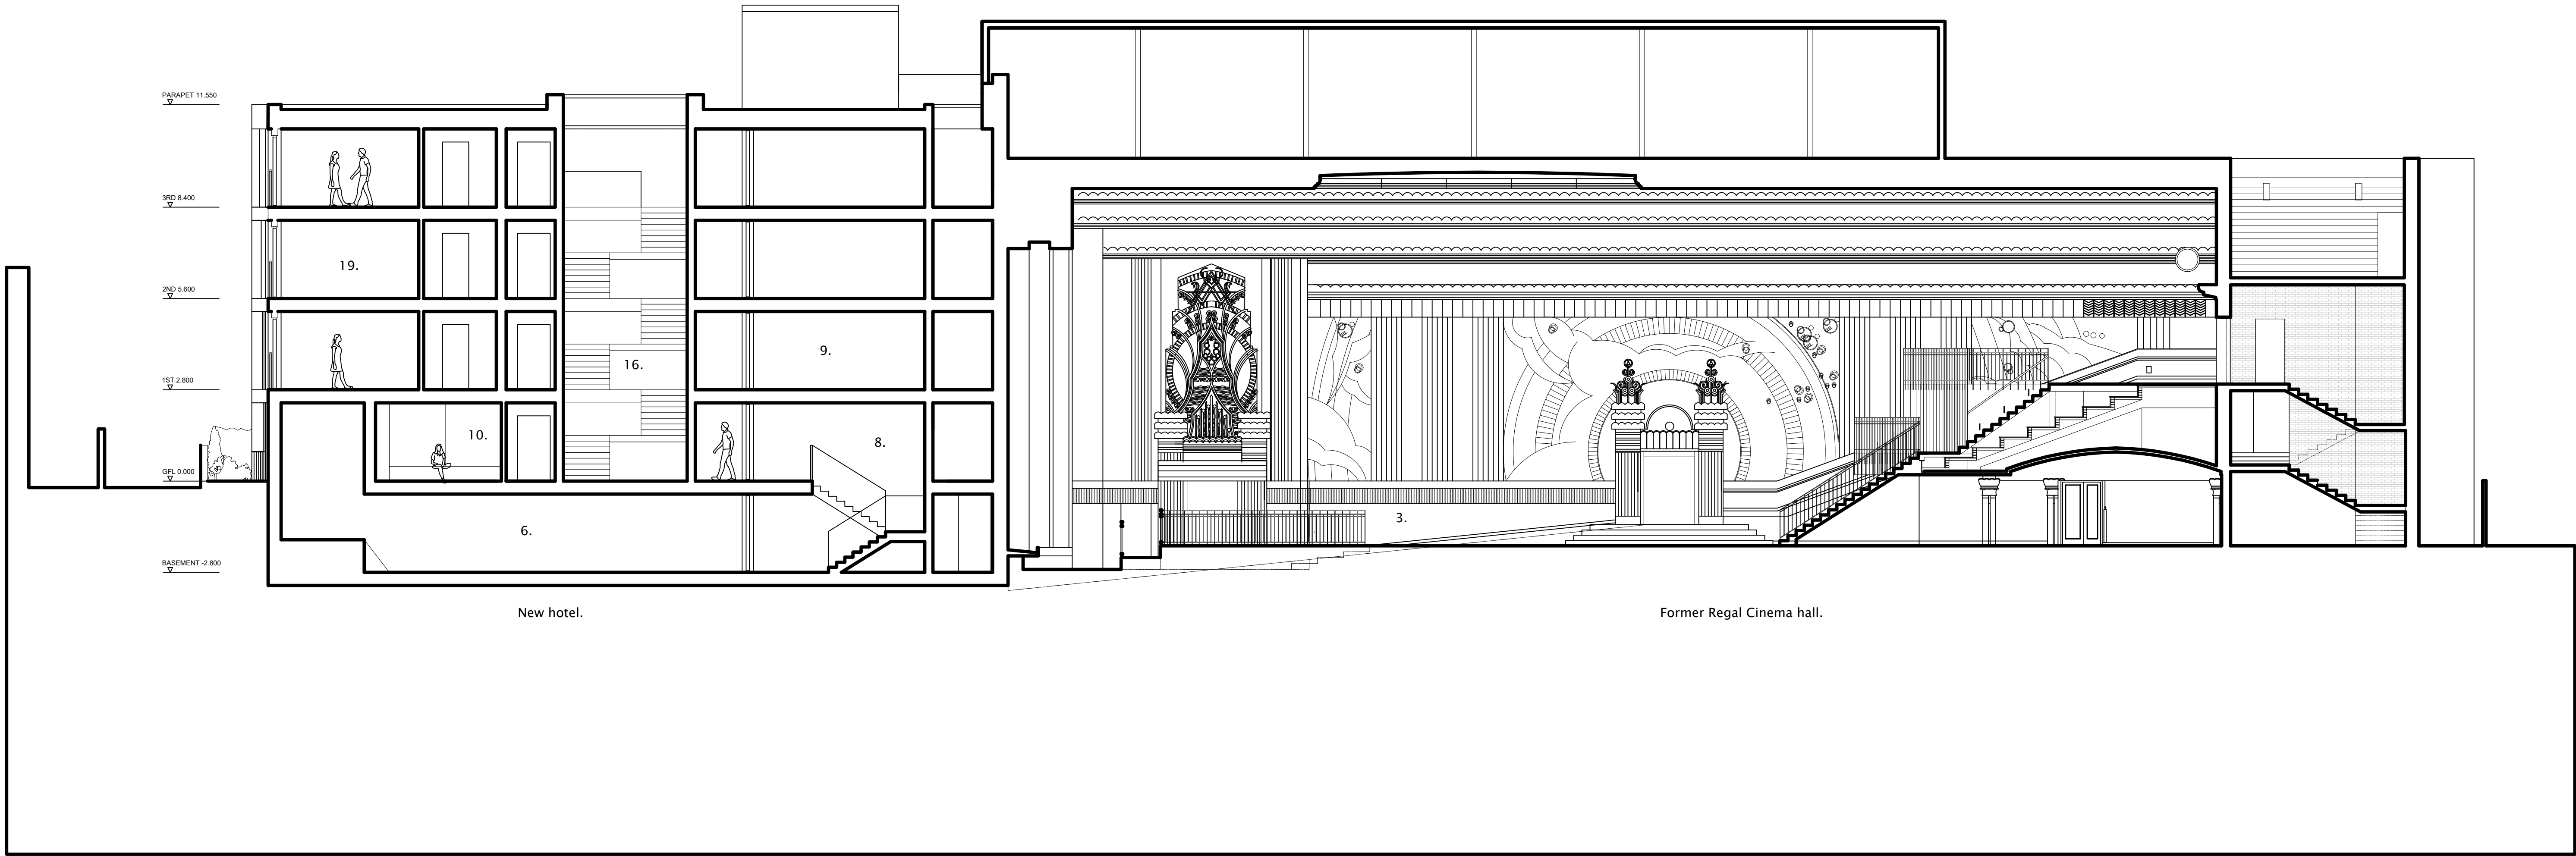

Notes:

All dimensions to be confirmed by contractor on site.

Scale 1:200

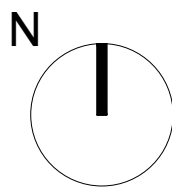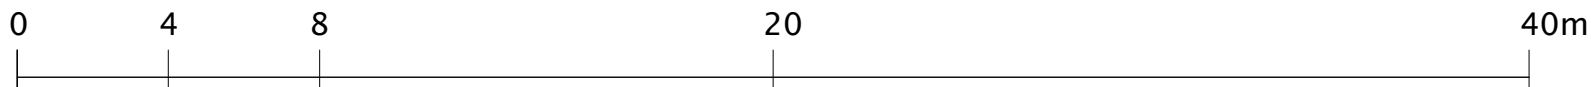

Rev	Date	Description	By	Ck

Project 233 High Street, Uxbridge, London, UB8 1LD	Project description New hotel and banqueting hall	Scale 1:100@A1	Job No 0242
Title Proposed Section BB	Stage Planning application	Drawing No A221	Rev —