
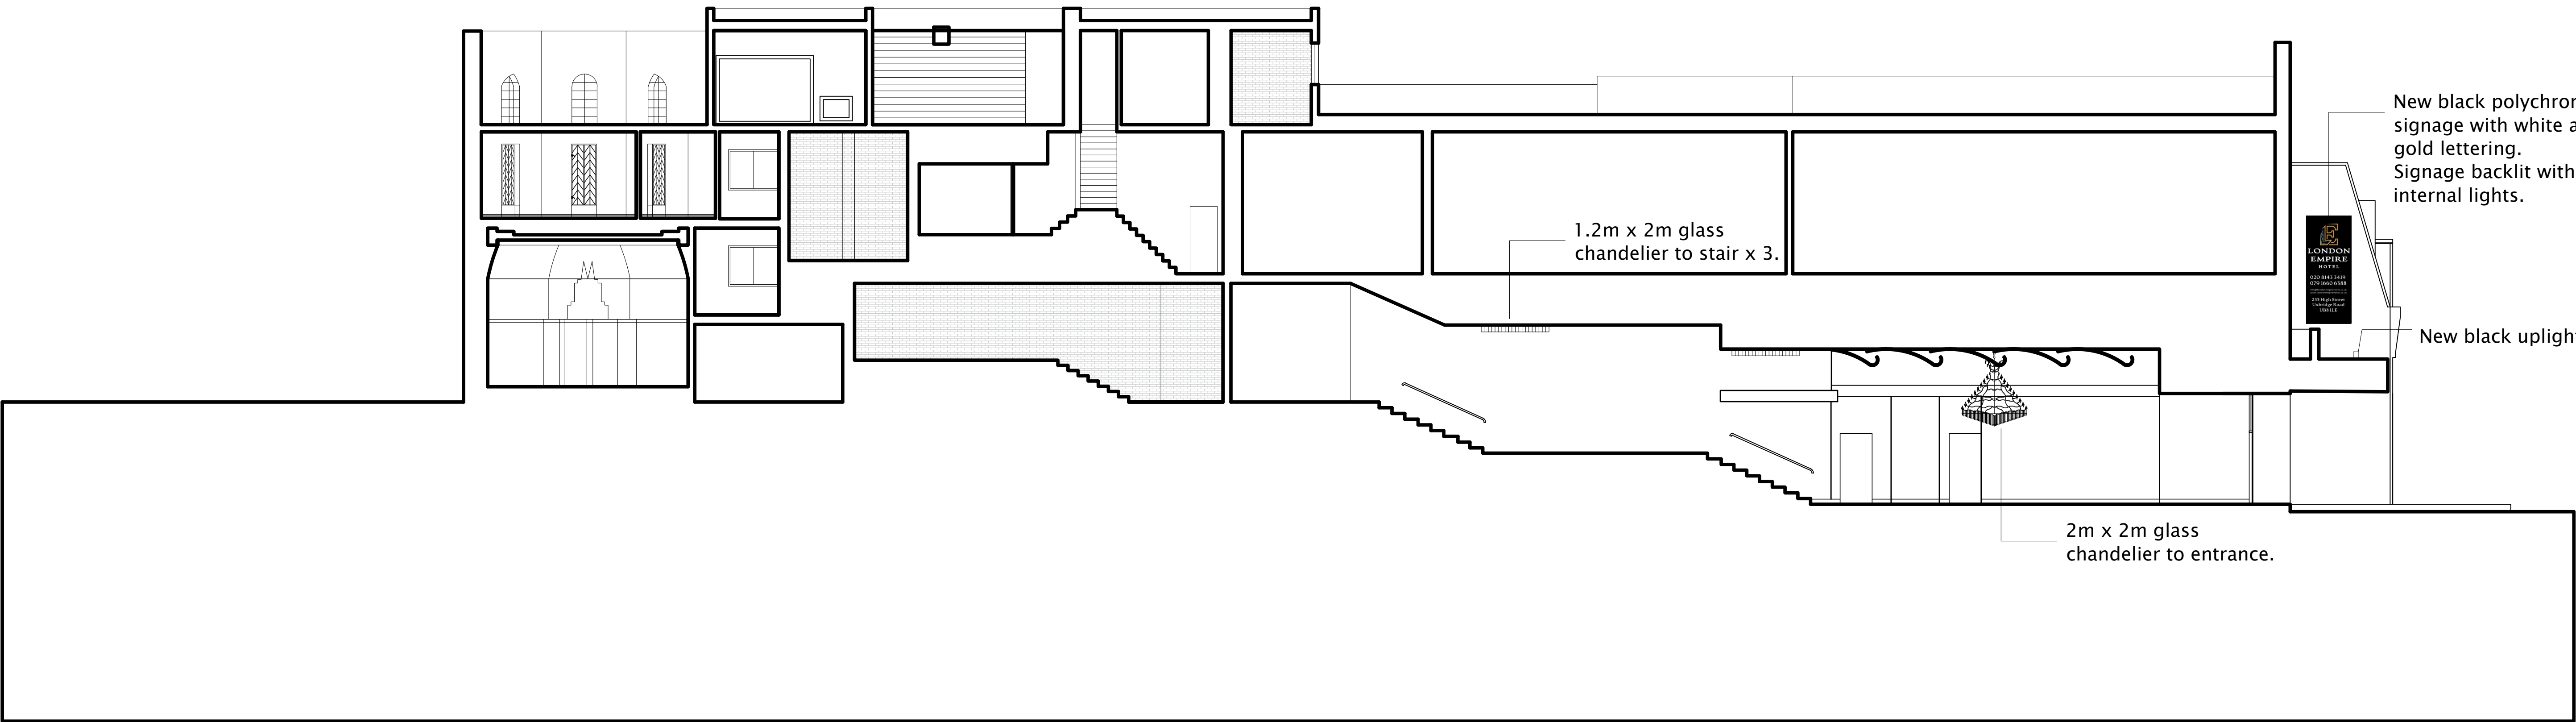


Proposed side elevation
for side signage

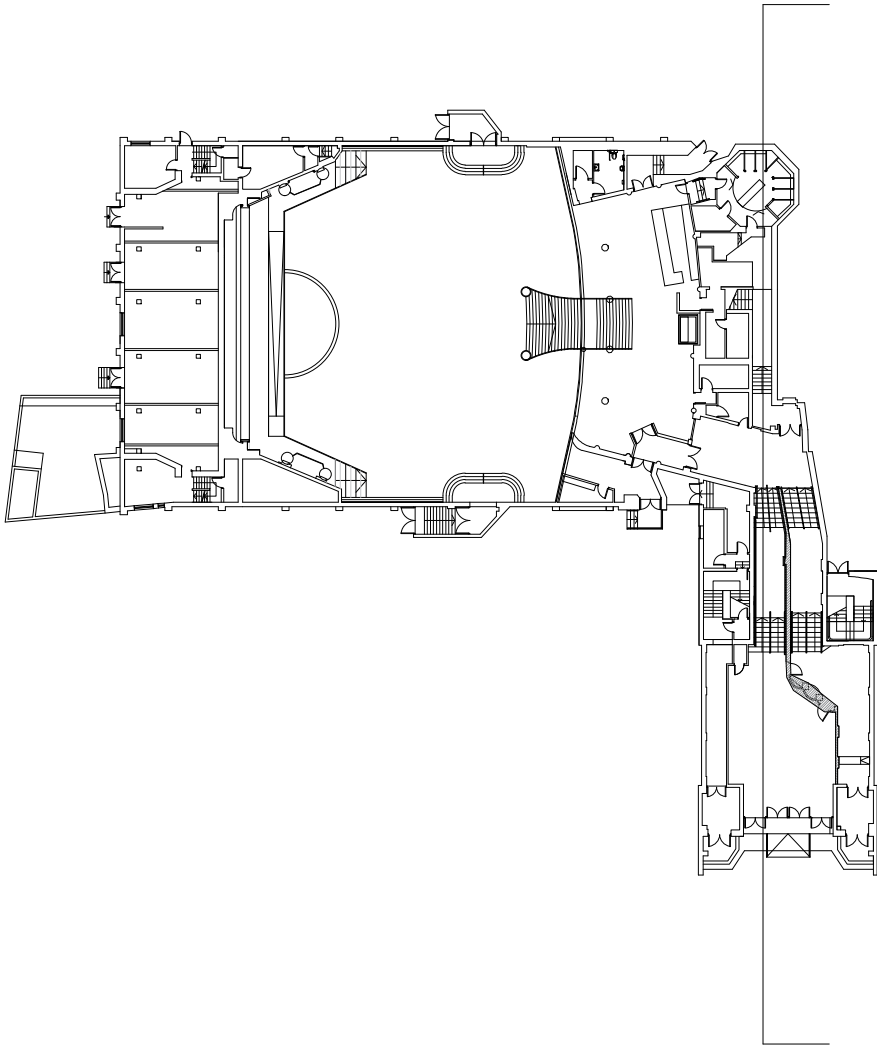

Nick Willson Architects

Second Home
68 Hanbury Street
London
E1 5JL
www.nickwillsonarchitects.com

Notes:
All dimensions to be confirmed by contractor on site.



01	251204	Lighting added	cad	nw	Project 233 High Street, Uxbridge, London, UB8 1LD	Project description New signage and lighting	Scale 1:100@A1	Job No 0242
Rev	Date	Description	By	Ck	Title Proposed section AA	Stage Listed building application	Drawing No A220	Rev 01