


- Legend:
- 1. Hotel
  - 2. Banqueting Hall
  - 3. Cinema entrance
  - 4. Sandstone
  - 5. Terrazzo dark gray
  - 6. Aluminum frame windows


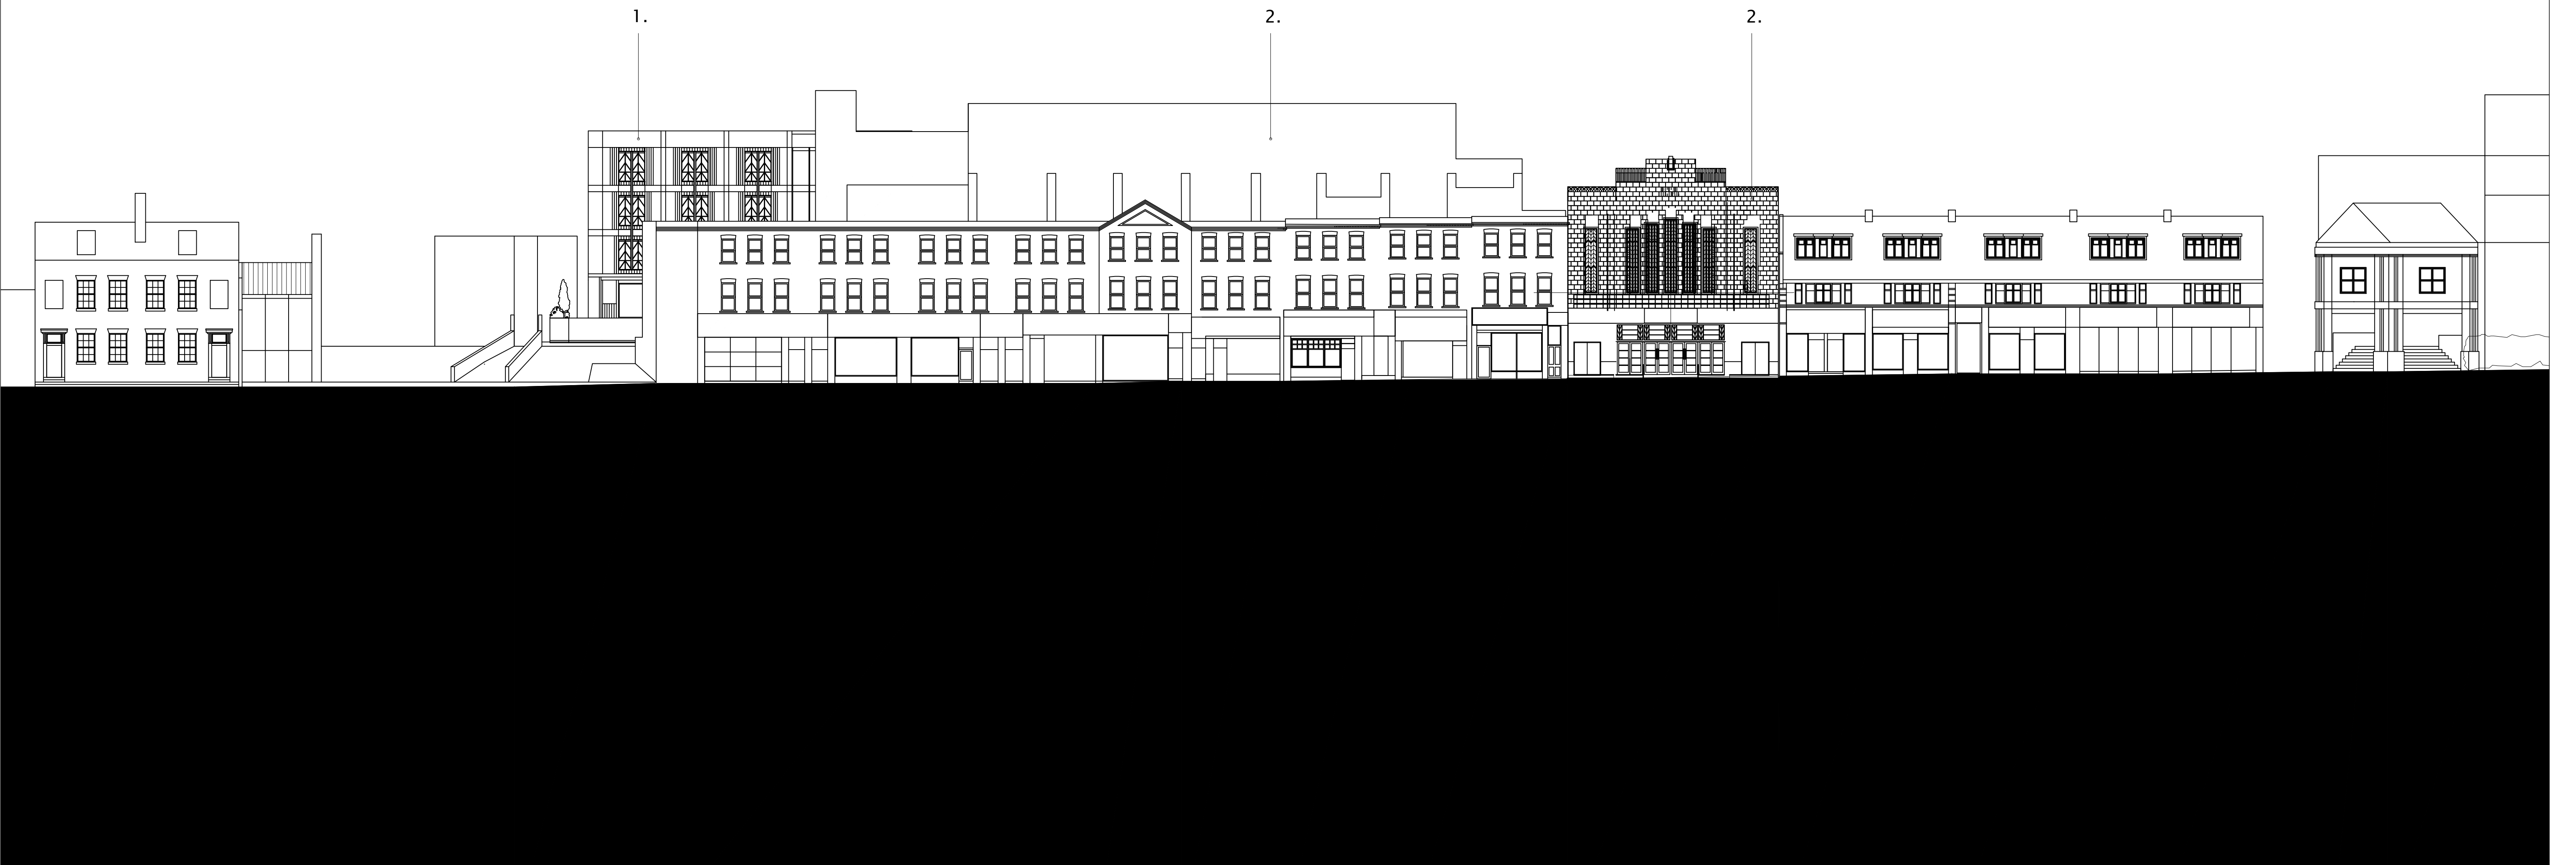


Nick Willson Architects

Second Home  
68 Hanbury Street  
London  
E1 5JL  
www.nickwillsonarchitects. com

Notes:  
All dimensions to be confirmed by contractor on site.

Scale 1:200

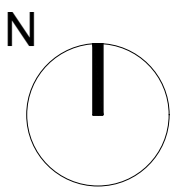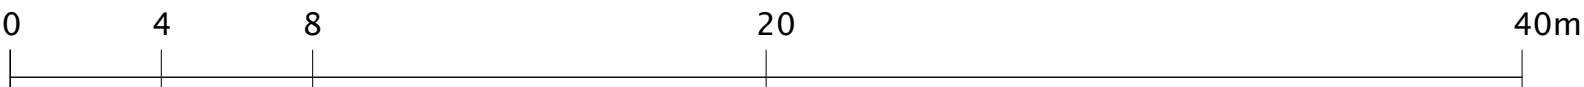

| Rev | Date | Description | By | Ck |
|-----|------|-------------|----|----|
|     |      |             |    |    |

|                                       |                                                         |                    |                |
|---------------------------------------|---------------------------------------------------------|--------------------|----------------|
| Project<br>233 Uxbridge<br>High St    | Project description<br>New banqueting hall<br>and Hotel | Scale<br>1:100@A1  | Job No<br>0242 |
| Title<br>Proposed Street<br>elevation | Stage<br>Planning                                       | Drawing No<br>A210 | Rev<br>00      |