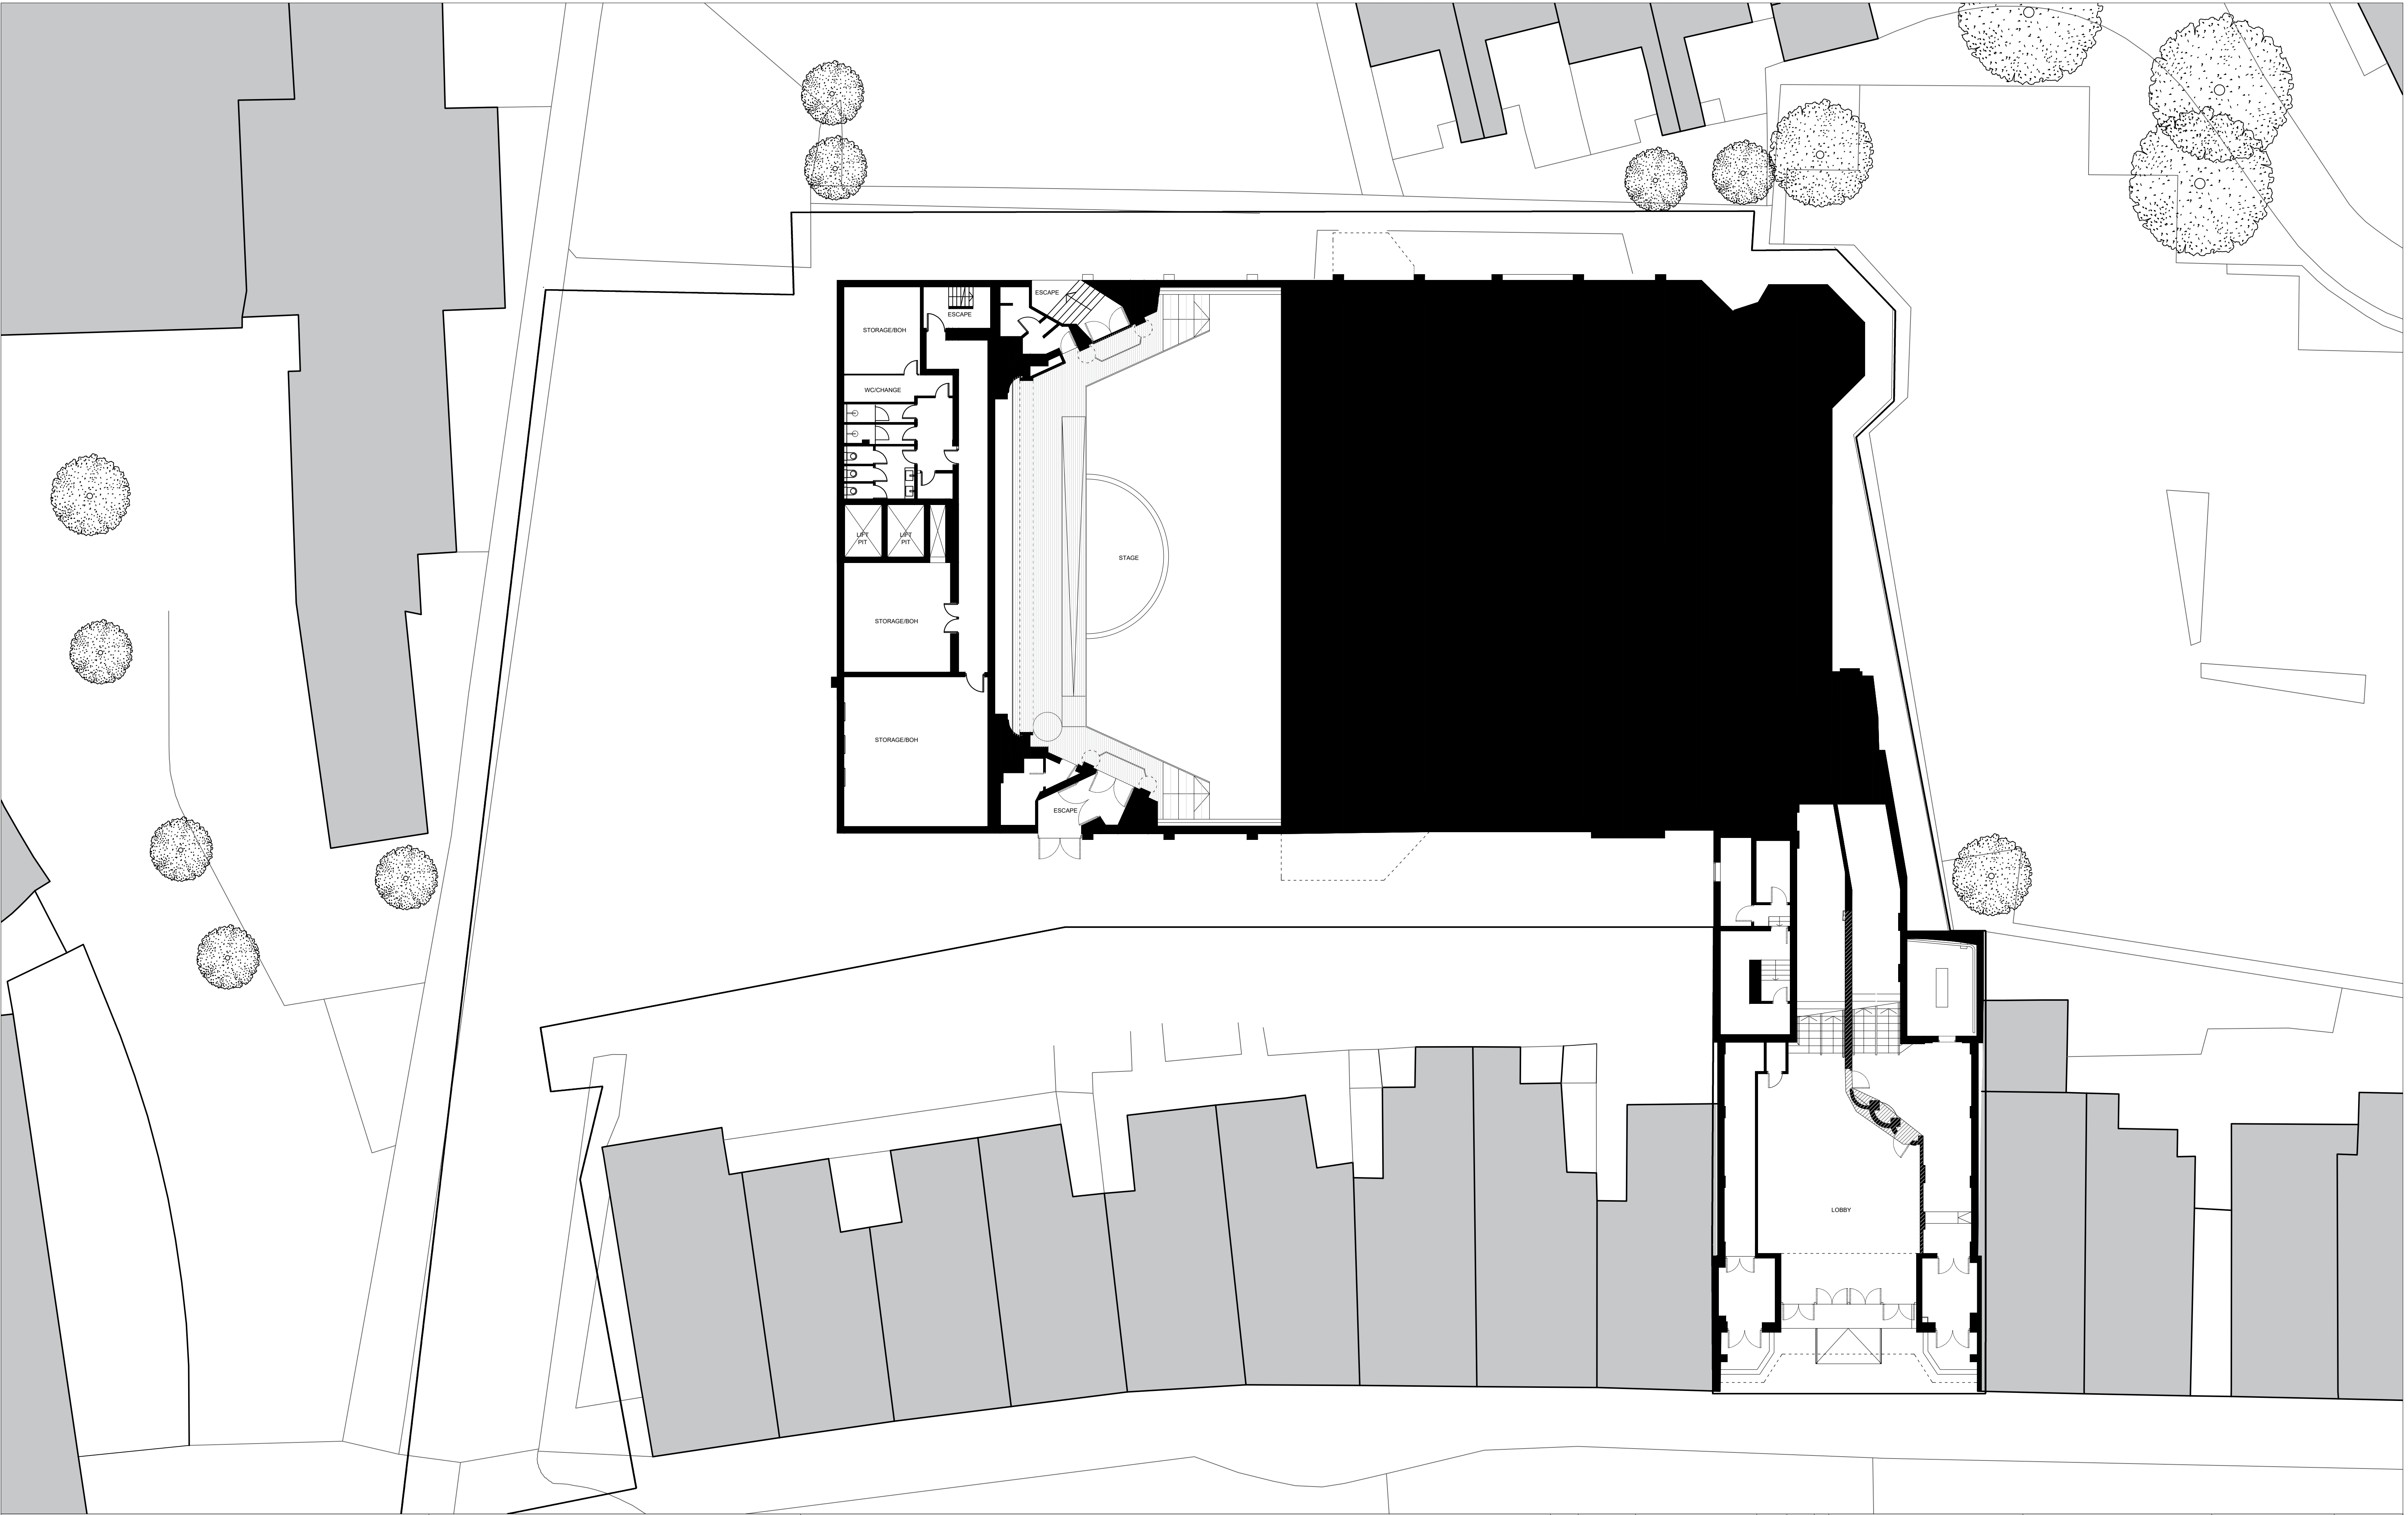


Rev	Date	Description	By	NW

Project 233 Uxbridge High St	Project description New banqueting hall and Hotel	Scale 1:150@A3	Job No 0242
Title Proposed Lower Ground floor	Stage Planning	Drawing No A_200	Rev 00