


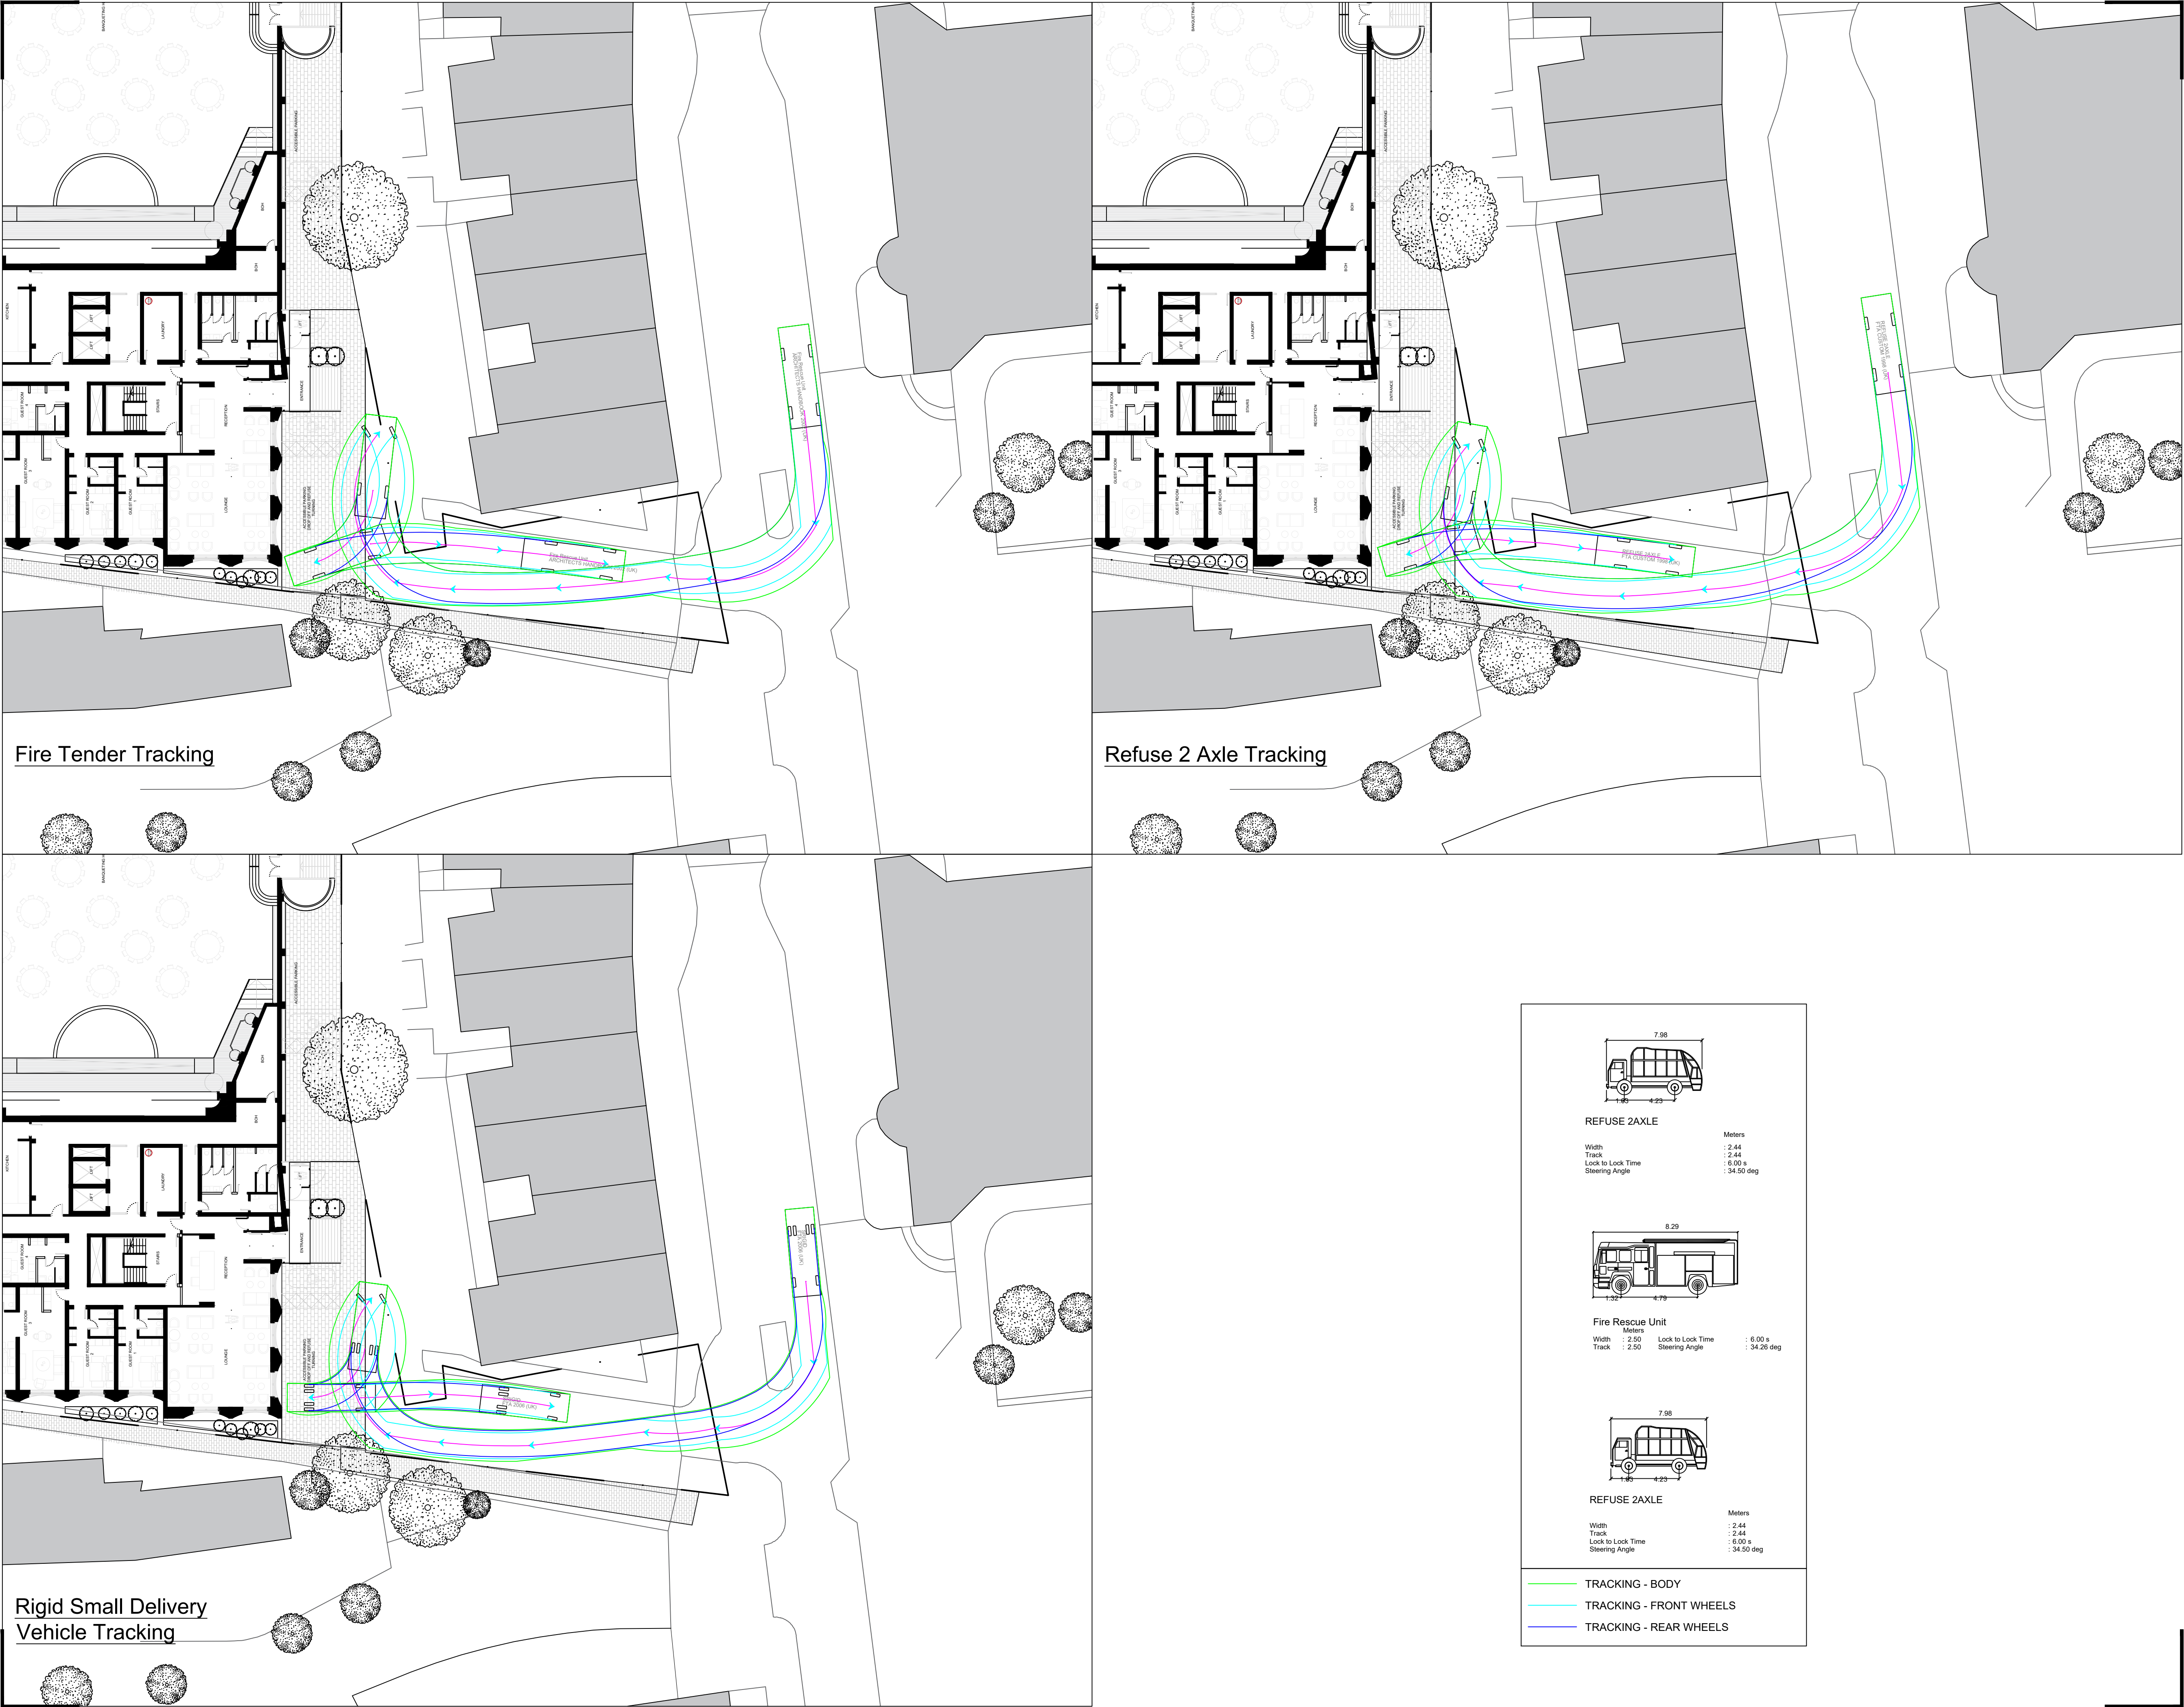

- Notes:
1. Do not scale from this drawing. All dimensions are in metres unless noted otherwise.
  2. Drawing to be read in conjunction with all other consultants drawings. Any discrepancies are to be reported to the engineer immediately.
  3. Position of existing services/statutory undertakers apparatus are to be checked by the contractor prior to starting work.

|                                                                                       |                                 |               |
|---------------------------------------------------------------------------------------|---------------------------------|---------------|
| B                                                                                     | Updated Site Layout             | 12.06.26      |
| A                                                                                     | First Issue                     | 08.06.26      |
| Rev                                                                                   | Description                     | Date          |
|  |                                 |               |
| Status                                                                                | PRELIMINARY                     |               |
| Client                                                                                |                                 |               |
| Project Address                                                                       | FORMER REGAL CINEMA<br>UXBRIDGE |               |
| Drawing Title                                                                         | TRACKING LAYOUT                 |               |
| Scale                                                                                 | 1:250 @A1                       | Date -        |
| Engineer                                                                              | DWJP                            | Drawn DWJP    |
| DRG No                                                                                | Chkd. RH                        | Job No. 26004 |
| REV                                                                                   | B                               |               |
| RSK_26004_001                                                                         |                                 |               |