

PROPOSED
SITE AND GROUND FLOOR PLAN
Scale 1:100

PERMEABLE CONCRETE
DRIVEWAY BLOCK PAVING

DEMOLISHED
OUTBUILDING

Nº8 EXISTING
BOUNDARY WALL

PERMEABLE PAVING


DEMOLISHED SHED

Nº 17 ST NICHOLAS CLOSE
OUTBUILDIGN

Nº 17 ST NICHOLAS CLOSE
OUTBUILDIGN

GARDEN

DEMOLISHED
OUTBUILDING

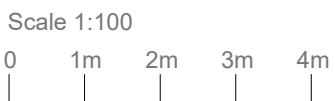

NOTE: Survey information regarding Nºs 12 of Elgar St Lukes Close has been taken from ordinance survey maps, aerial images and photography

NOTE: All the works must be certified by an approved building control inspector/control inspector and Thames Water prior to works commencing
Do not scale from this drawing

10 ST LUKES CLOSE UXBRIDGE
LONDON

PROPOSED
SITE AND GROUND FLOOR PLAN

DATE	28-06-22
FILE	10 St Lukes Clos Uxbridge 28-06-22_01
LAYOUT	5
SCALE	1:100

DRAWING TO BE READ IN CONJUNCTION WITH THE SPECIFICATION AND ALL RELEVANT DRAWINGS
DO NOT SCALE FROM THIS DRAWING
CONTRACTOR TO CHECK ALL DIMENSIONS ON SITE
PLANIT TO BE ADVISED OF ANY DISCREPANCIES BETWEEN THIS DRAWING AND SITE CONDITIONS IMMEDIATELY

