

INSPIRATION IMAGES

TREES



Acer griseum



Malus evereste



Amelanchier lamarkii



Prunus amanogawa

SHRUBS



Rosa 'Gertude Jekyll'



Theanothus skylark



Chaenomeles 'Saphyr Rouge'



Hydrangea paniculata 'Little Lime'

CLIMBERS



Clematis 'Nelly Moser'



Rosa 'Constance Spyr'



Clematis 'The President'



Lonicera 'Winter Beauty'

HEDGES



Lavandula angustifolia



Lauroceracus 'Otto Luyken'



WILDLIFE



GARDEN ACCENTS



Garden Bench



Gazebo/ Covered structure



Trellis with climber



Bird Bath

HARD LANDSCAPE MATERIALS



Patio: Concrete paving



Driveway: Cotswold Gravel



Closeboard fencing

PLANTING SCHEDULE			
SMALL TREES/ LARGE SHRUBS			
Species	Pot Size	Height cm	Density
Acer griseum	5L	120-150	As Shown
Amelanchier lamarkii	9L	150	As Shown
Malus evereste	9L	120-150	As Shown
Prunus amagomawa	9L	120-150	As Shown

SHRUBS			
Species	Pot Size	Height cm	Density
Lavandula angustifolia 'Hidcote'	2L	30-40	@50cm centre
Rosa 'Madame Alfred Cariere'	2L	30-40	As Shown
Hydrangea paniculata 'Little Lime'	7.5L	60-80	As Shown
Fatsia japonica	7.5L	40-50	As Shown
Chaenomeles x superba 'Nicoline'	2L	30-40	As Shown
Pyracantha 'Saphyr Rouge'	2L	30-40	As Shown
Ceanothus 'Skylark'	3L	30-50	As Shown
Rosa 'Gertude Jekyll'	3L	30-50	As Shown


CLIMBERS			
Species	Pot Size	Height cm	Density
Clematis armandii	3L	40-50	2.5M Centre
Clematis 'Jackmanii'	3L	40-50	2.5M Centre
Clematis macropetala 'Lagoon'	3L	40-50	2.5M Centre
Clematis 'Nelly Moser'	3L	40-50	2.5M Centre
Clematis 'The President'	3L	40-50	2.5M Centre
Clematis 'Ville de Lyon'	3L	40-50	2.5M Centre
Euonymous fortunei 'Emerald Gaiety'	3L	30-40	1.5M Centre
Euonymous fortunei 'Emerald 'n' Gold'	3L	30-40	1.5M Centre
Lonicera purpusii 'Winter Beauty'	2L	30-40	1.5M Centre
Rosa 'Constance Spyr'	4L	40-50	1.5M Centre

HEDGING			
Species	Pot Size	Height cm	Density
Photinia 'Red Robin'	2L	20-40	60-80cms Centre
Prunus lauroceracus 'Otto Luyken'	3L	30-40	3/M2
Prunus lusitanica	2L	20-40	3-5/M2

PERENIALS			
Species	Pot Size	Height cm	Density
Hosta sieboldiana var. elegans	2L	30-40	As Shown
Campanula carpatia	9cm	3/M2	As Shown
Canna 'Striata'	2L	20-40	3-5/M2
Geranium 'Mavis Simpson'	2L	20-40	3-5/M2
Astilbe 'Fanal' (x-arendsii)	9cm	3/M2	3-5/M2
Potentilla fruticosa 'Pink Beauty'	2L	20-40	3-5/M2

GRASSES			
Species	Pot Size	Height cm	Density
Miscanthus sinensis 'Morning Light'	2L	20-40	3-5/M2

SEASONAL FLOWERING PLANTS FOR WINDOW BOXES	
Species	NOTES
The following species are a small selection from a wide variety for window boxes plants, and are just for inspiration..	
Geranium pelargonium	To be bought when in season from reputable Garden Centres, usually sold in plugs or 9cm Pots. To be planted in the window boxes as shown on the drawing. Density and location as required.
Petunia	
Fuchsia	
Begonia	
Zinnia	
Osteospermum	

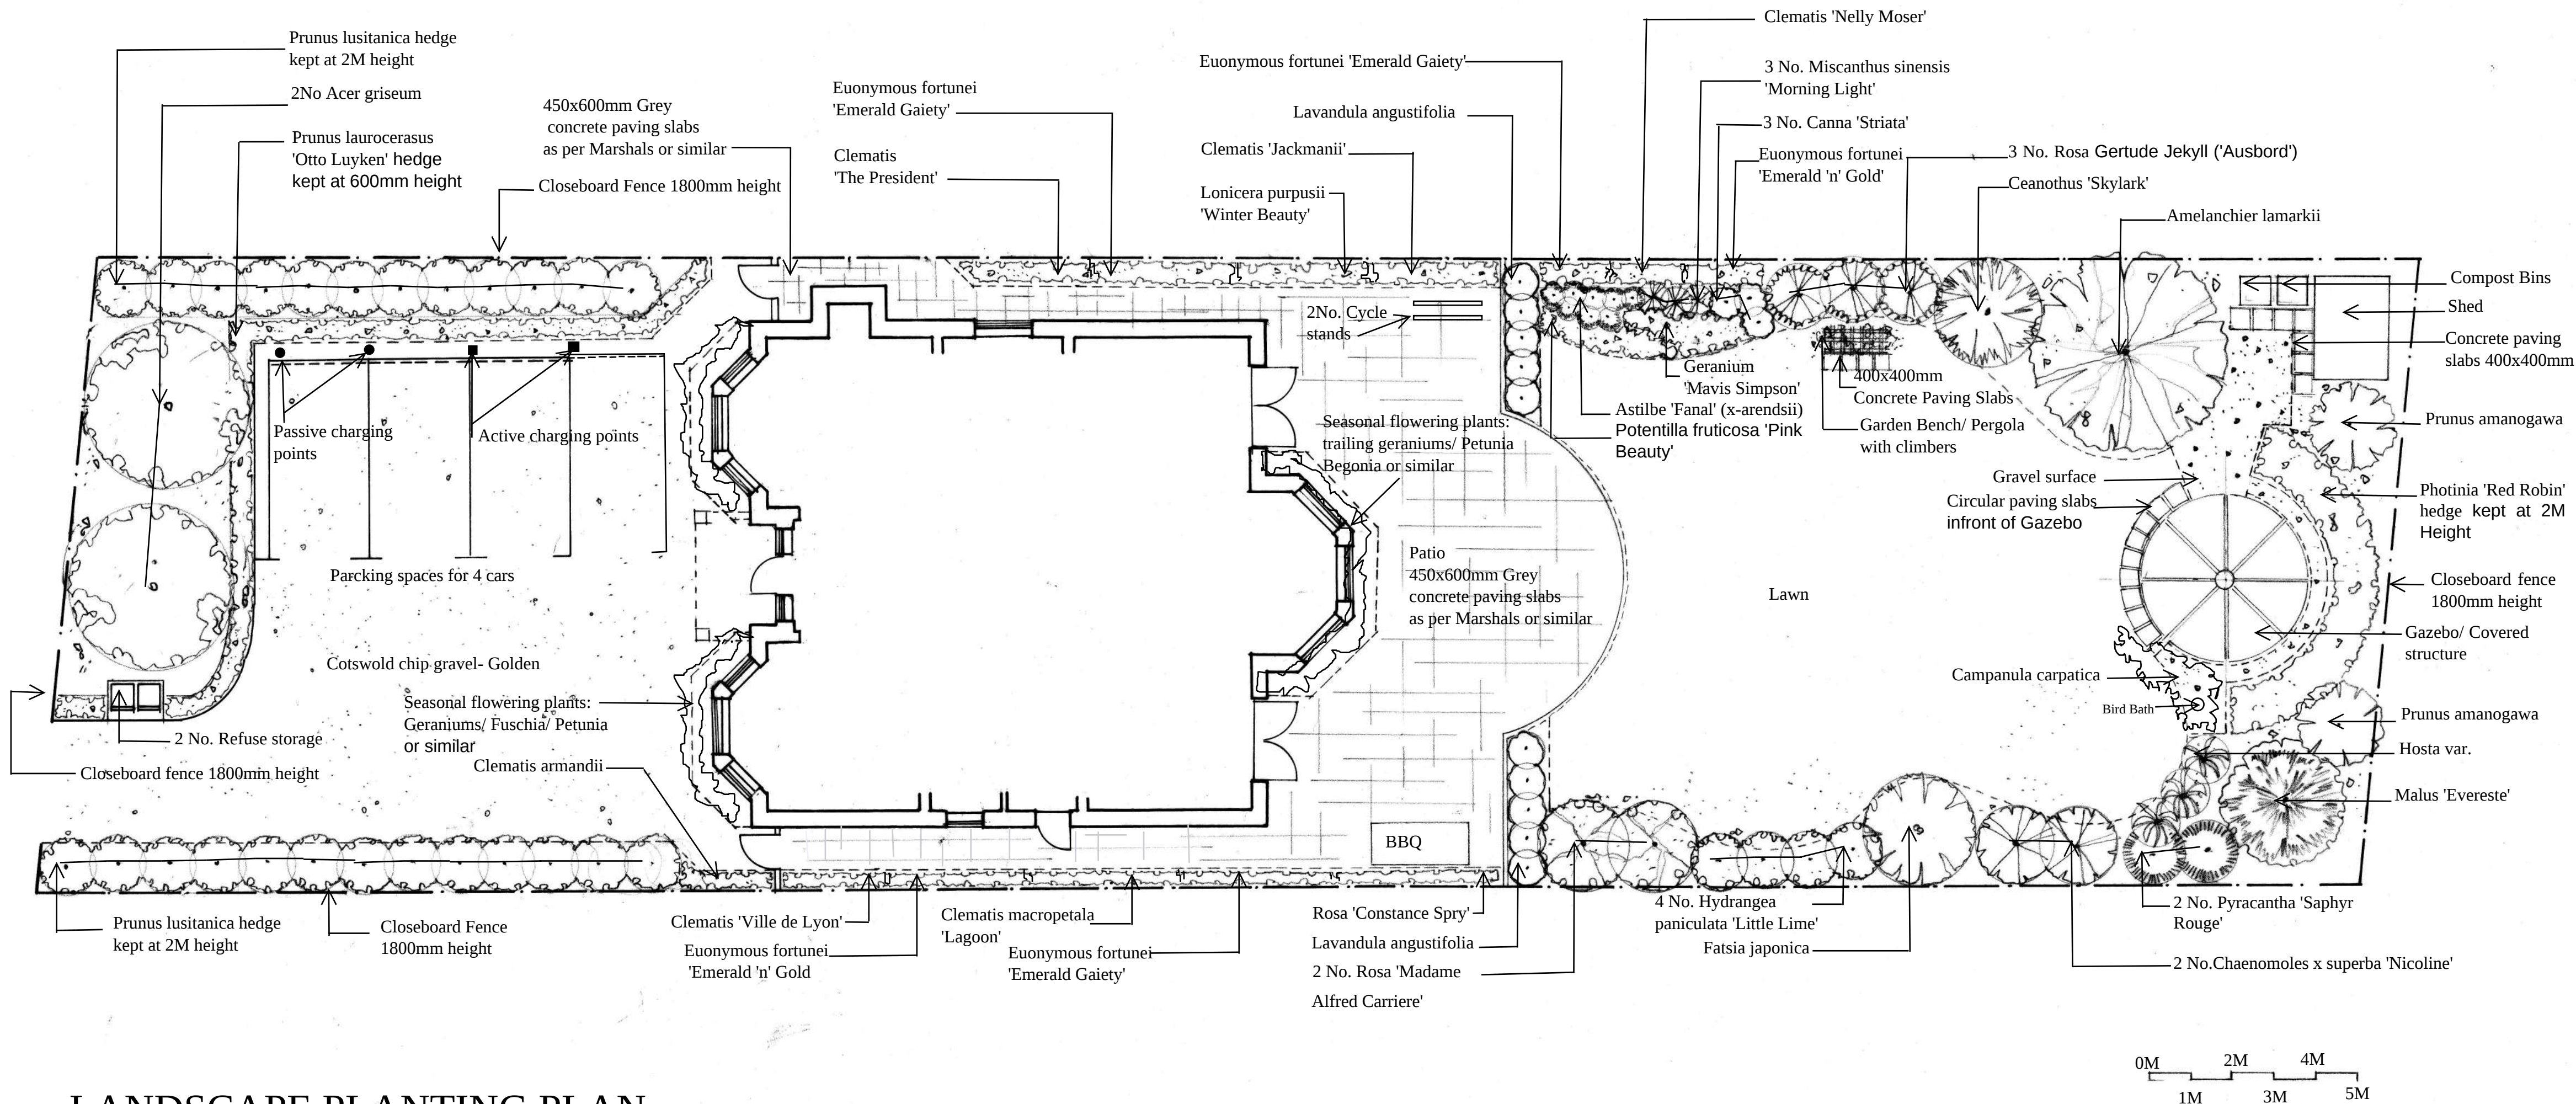

LANDSCAPE PLANTING PLAN
SCALE 1:100 @ A1

Project:
265 Swakeleys Road
Ickenham
Uxbridge
UB10 8DR

Drawing:

Landscape Plan & Planting Specification

Scale: 1:100 on A1
Date: May-24

Randa Hughes
39 Thorney Lane South
Iver, Bucks
SL0 9AD
randakronfol@gmail.com
Mob: +(0)7796671817