


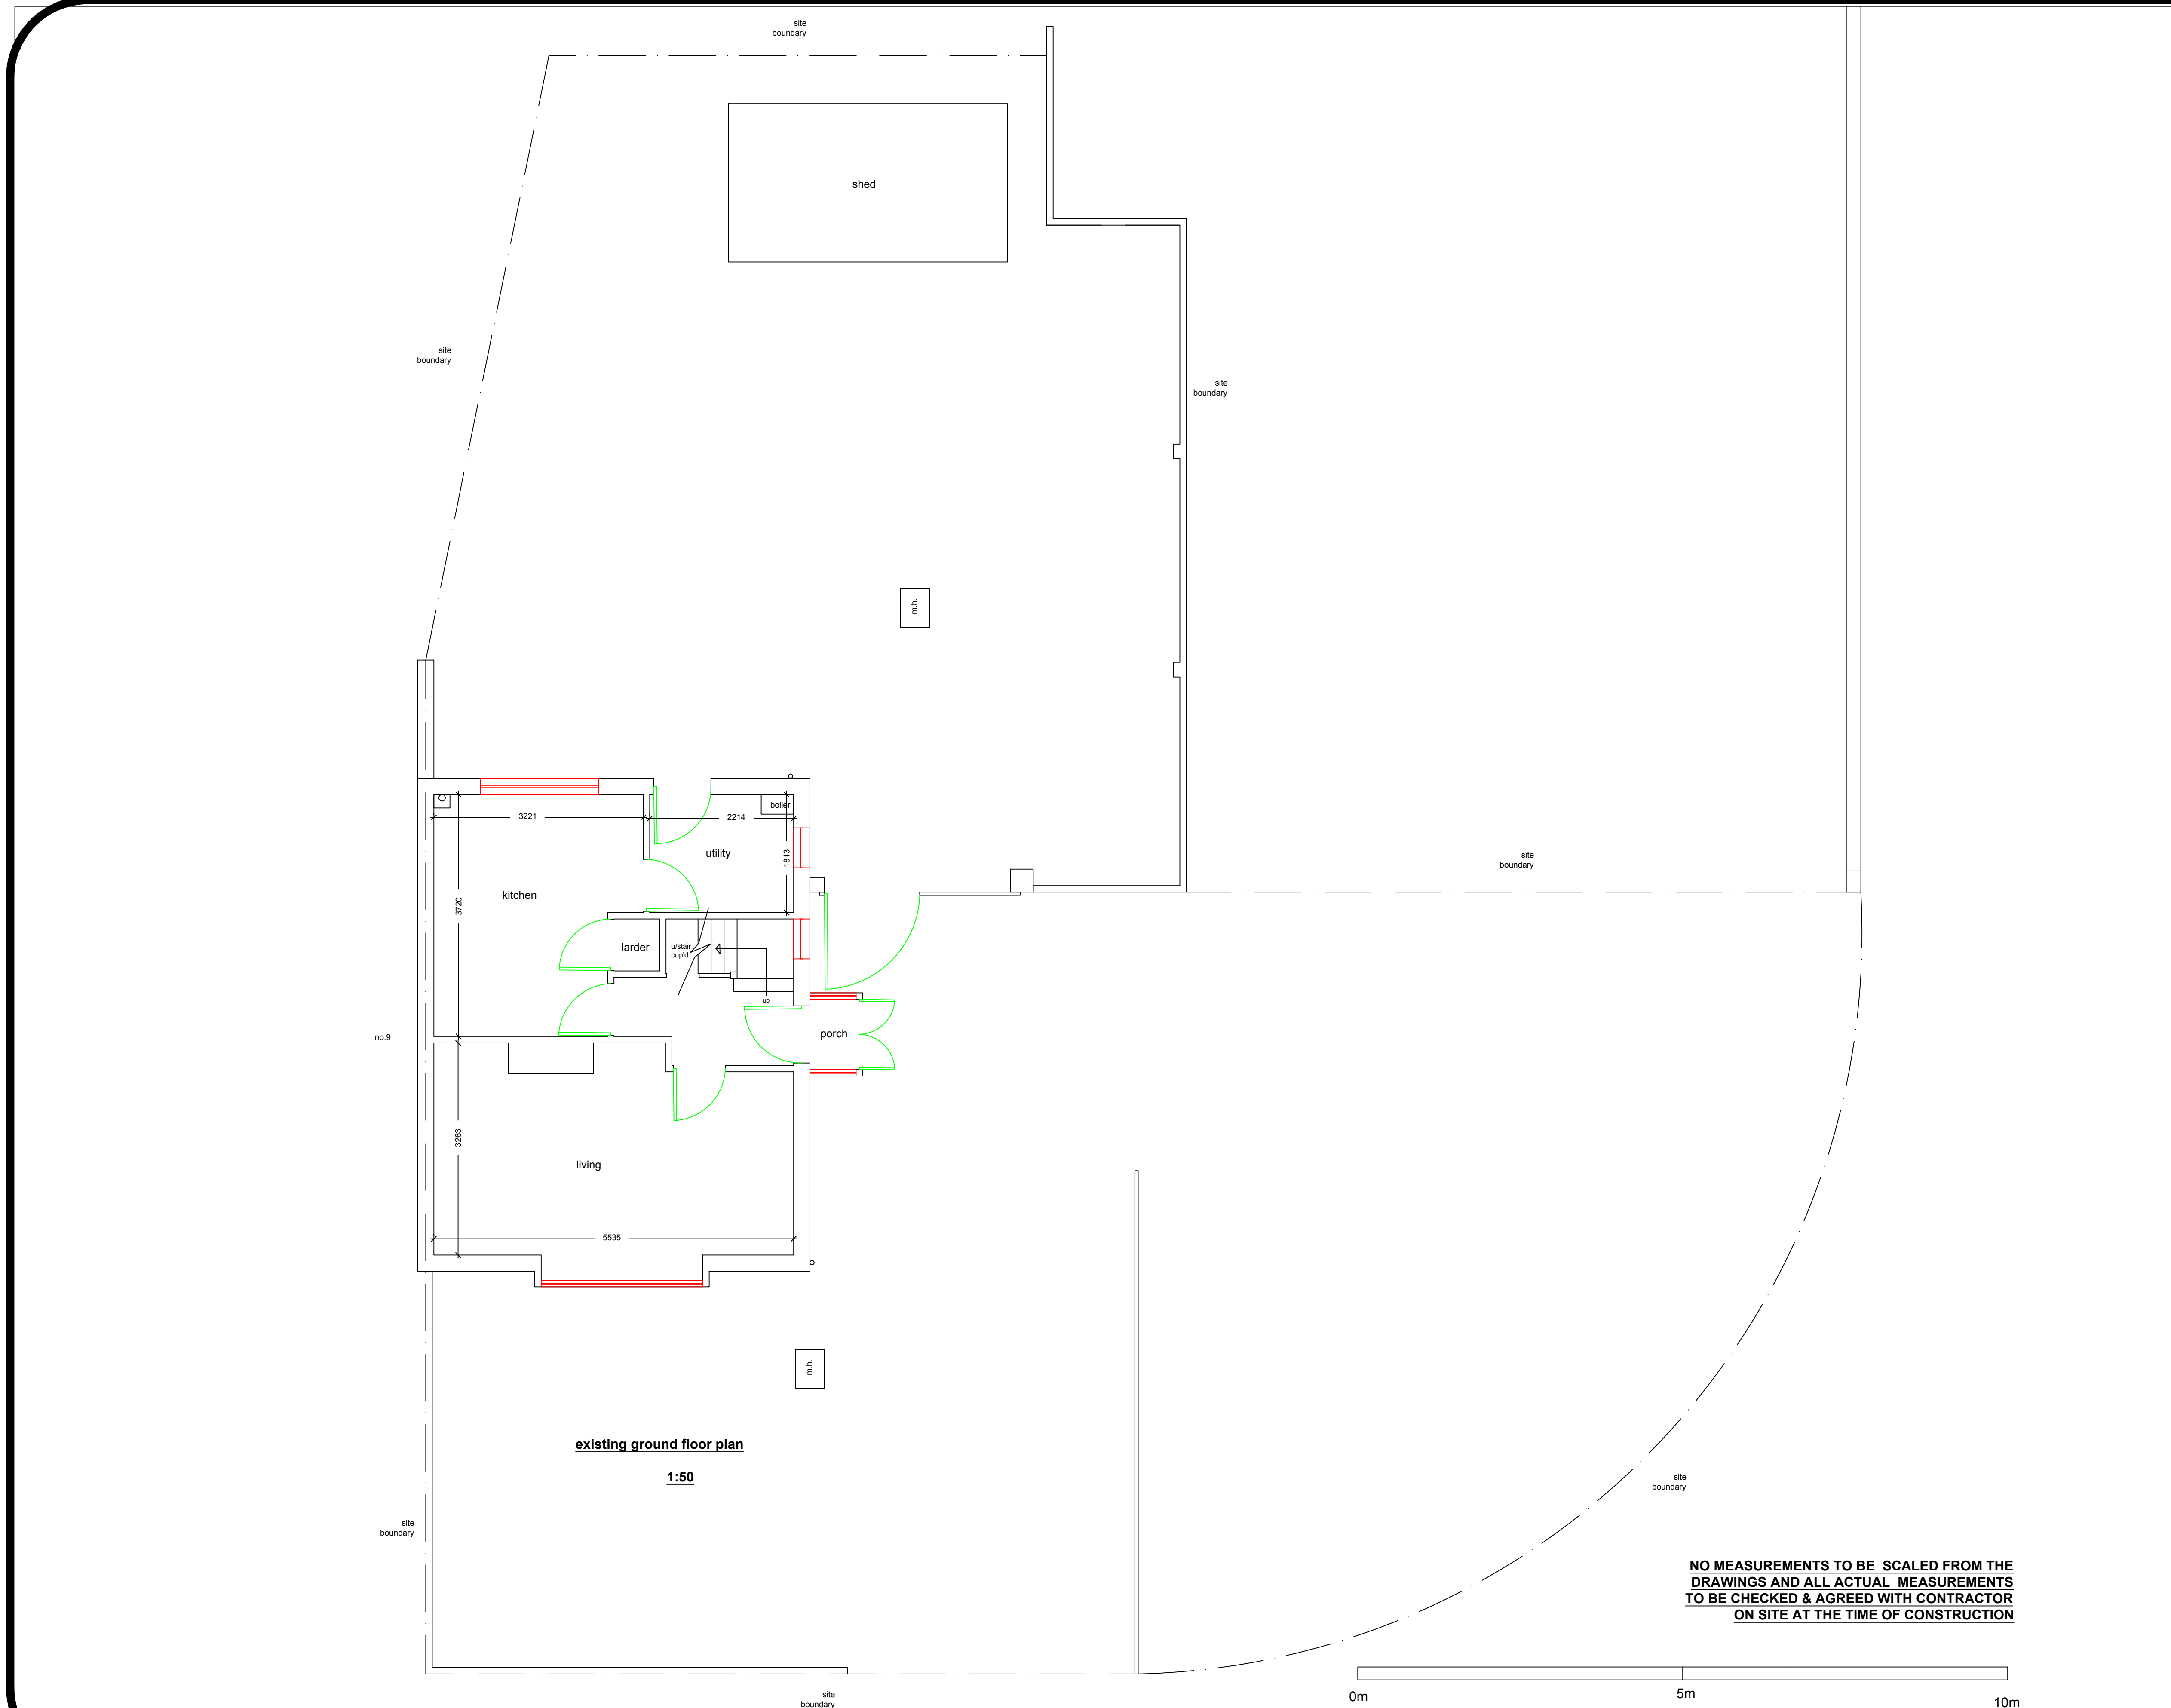

General Notes

	Drg. No. ANG/2710/RESUB	
No.	Revision/Issue	Date

Firm Name and Address

Middlesex & Herts
7 Elgin Drive
Northwood
Middlesex
HA6 2YR
01923 826280

Project Name and Address

Ms Gewargis
11 Morrison Road
Hayes
Middlesex
UB4 9JP

Project	two storey side extension - new dwelling	Sheet 01
Date	17-11-25	
Scale	1:50	