


existing site layout

1:50


NO MEASUREMENTS TO BE SCALED FROM THE DRAWINGS AND ALL ACTUAL MEASUREMENTS TO BE CHECKED & AGREED WITH CONTRACTOR ON SITE AT THE TIME OF CONSTRUCTION

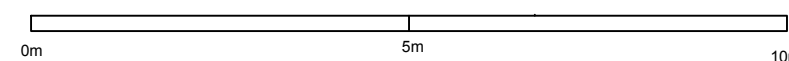

The proposed dwelling is positioned entirely on the existing paved driveway, resulting in no material loss of garden space. The design preserves the open corner character at Morrison Road and Attlee Road while enhancing the street scene with low-level planting and soft landscaping. The proposal therefore makes efficient use of land and integrates sensitively with the surrounding Barnhill Estate character.

on viewing the existing hardstanding area it can be seen that very little garden space is lost as a result of proposed development

proposal makes use of an underused paved area, maintains the open corner character and enhances the street through low level planting or soft landscaping

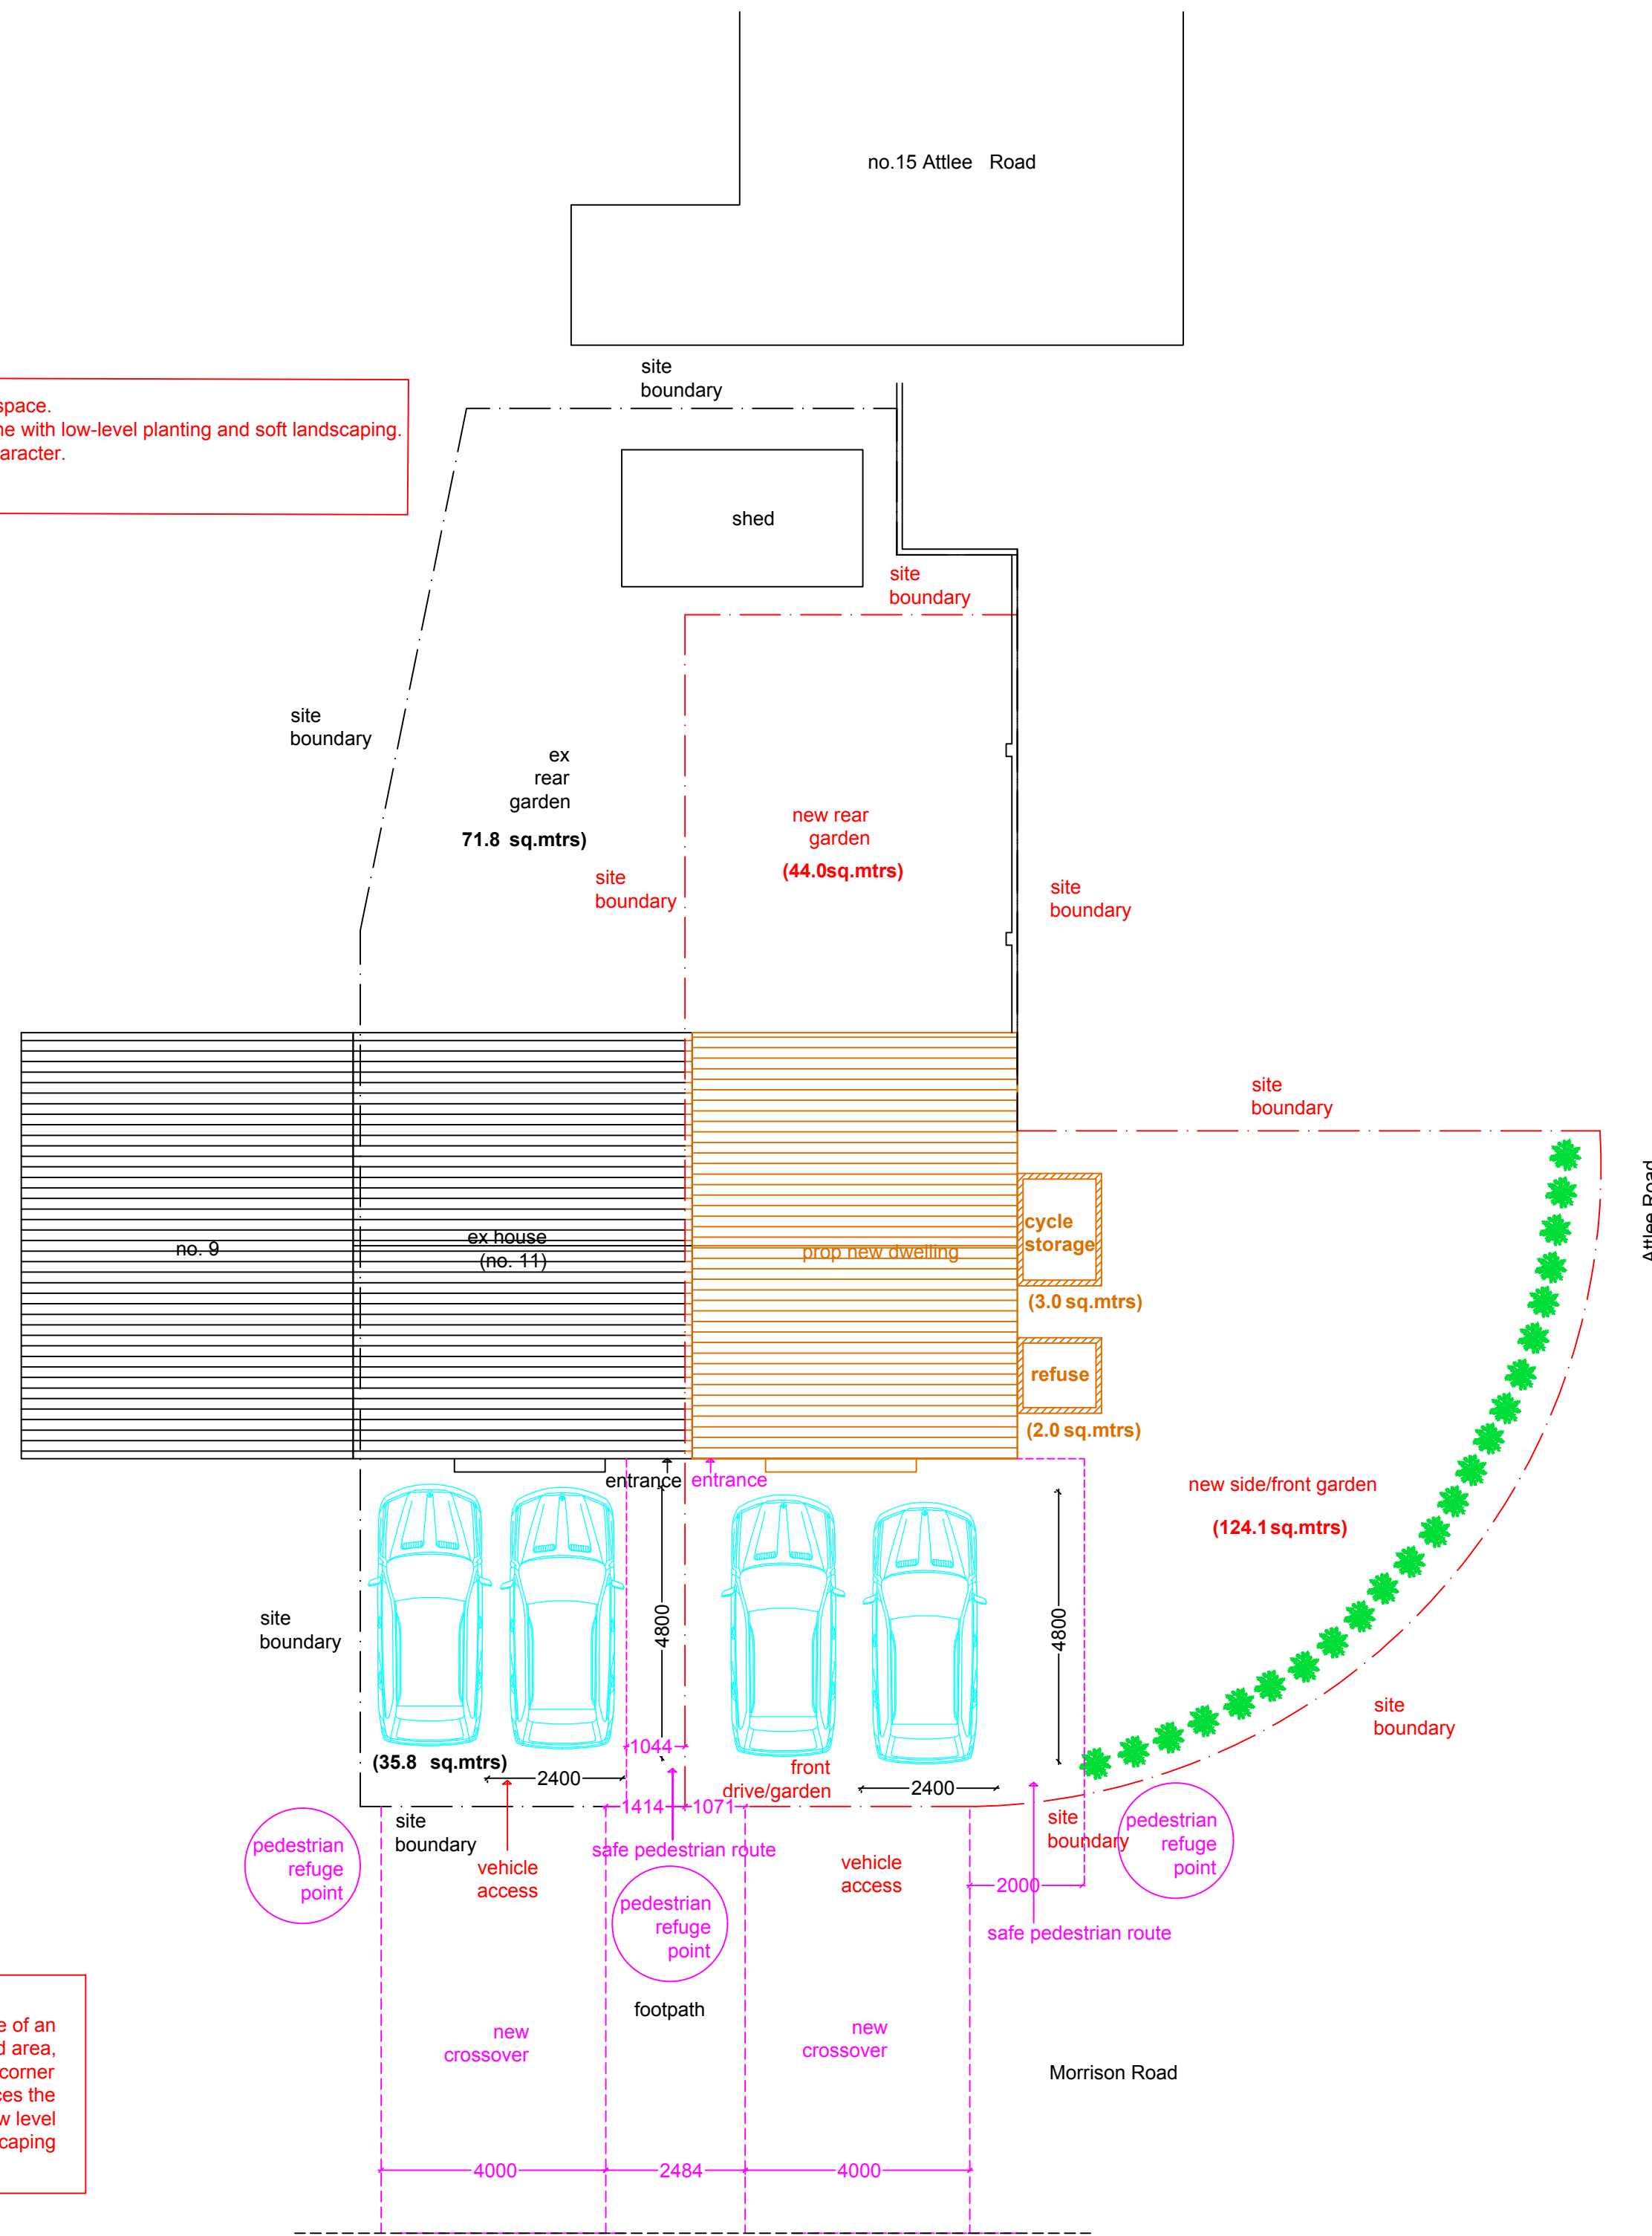

proposed site layout

1:50

General Notes

|     |                         |      |
|-----|-------------------------|------|
|     | Drg. No. ANG/2710/RESUB |      |
| No. | Revision/Issue          | Date |

|                       |  |
|-----------------------|--|
| Firm Name and Address |  |
| Middlesex & Herts     |  |
| 7 Elgin Drive         |  |
| Northwood             |  |
| Middlesex             |  |
| HA6 2YR               |  |
| 01923 826280          |  |

|                          |  |
|--------------------------|--|
| Project Name and Address |  |
| Ms Gewargis              |  |
| 11 Morrison Road         |  |
| Hayes                    |  |
| Middlesex                |  |
| UB4 9JP                  |  |

|         |  |             |
|---------|--|-------------|
| Project | Two storey side extension - new dwelling | Sheet<br>05 |
| Date    | 17-11-25                                 |             |
| Scale   | 1:100                                    |             |