



Proposed Ground Floor Plan

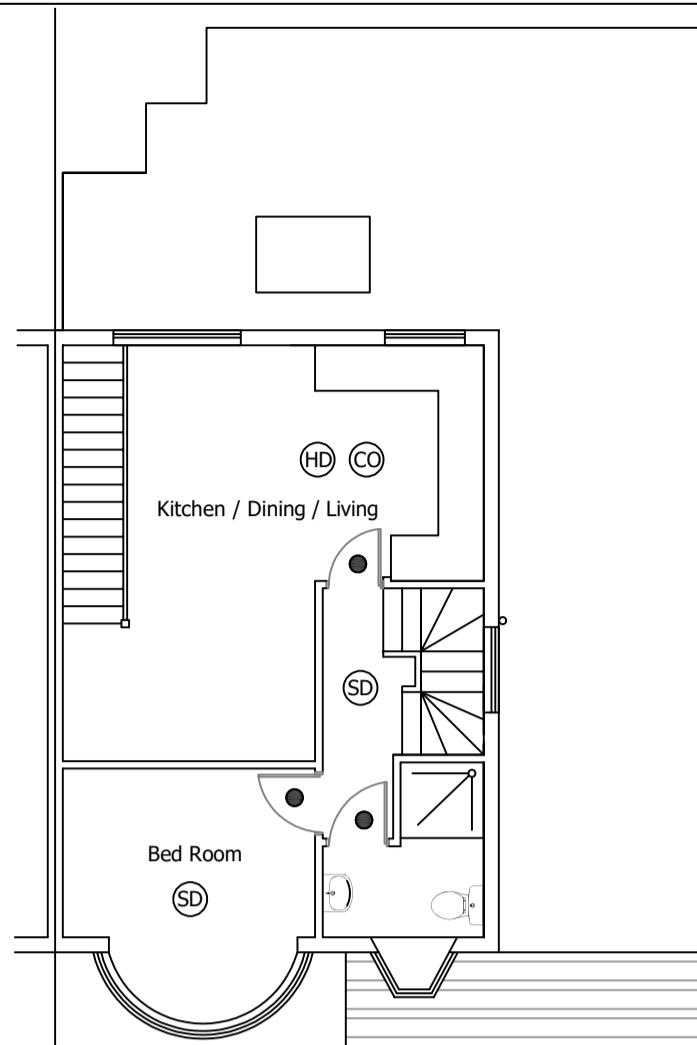


Proposed First Floor Plan

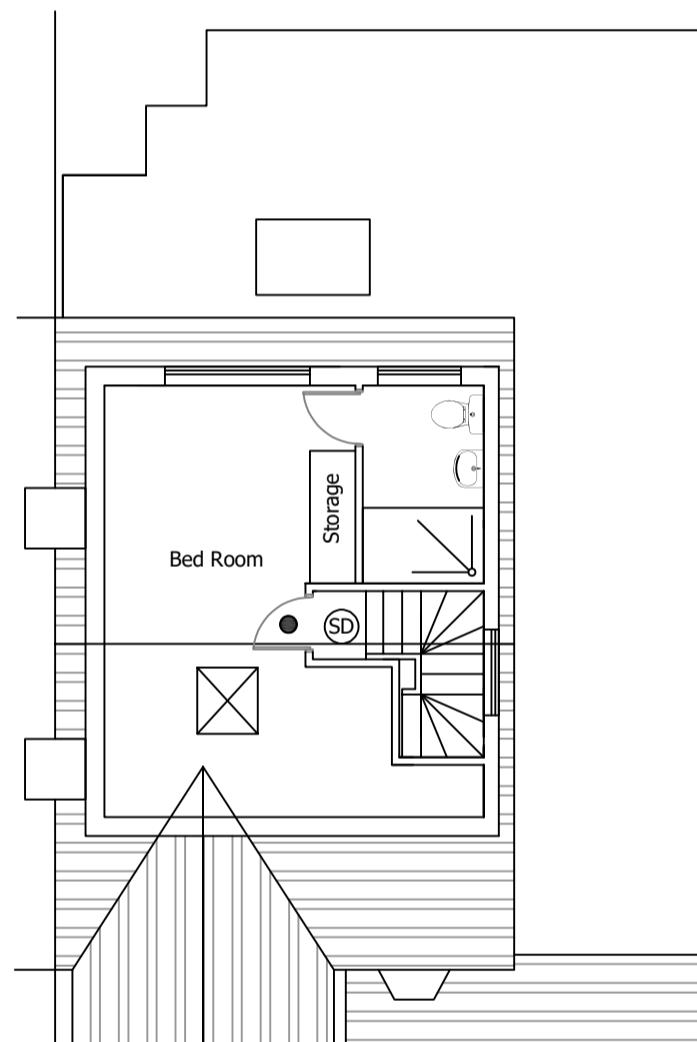

Proposed Second Floor Plan



Asgard Annexe Cycle Storage

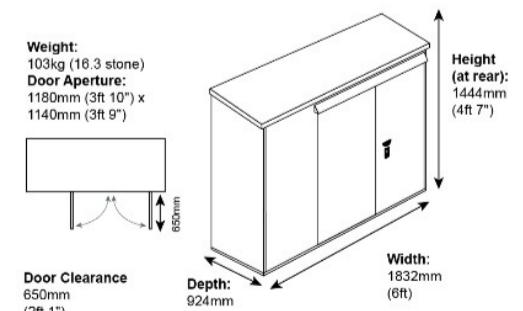

Ground Floor Flat: 3 Bed 4 People 83.5m²

First/Second Floor Flat: 2 Bed 3 People 74m²



Drawing: Proposed Floor Plans

Client: Nasier Al Saadi

Scale: 1:100 (A3)

Site: 246 Victoria Road, Ruislip, HA4 0DW

Page 2 of 4 Rev 3

Sep 2023

- All doors to be 1/2 hour fire resistant FD30 with 25mm min rebates.

