




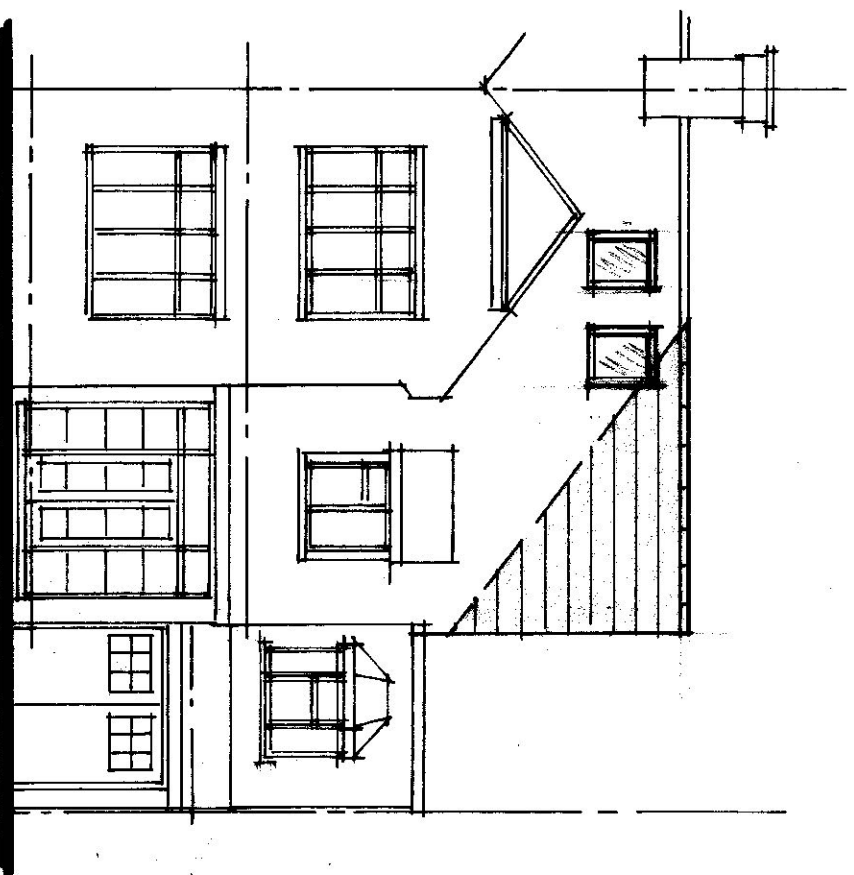

FRONT - 1:100

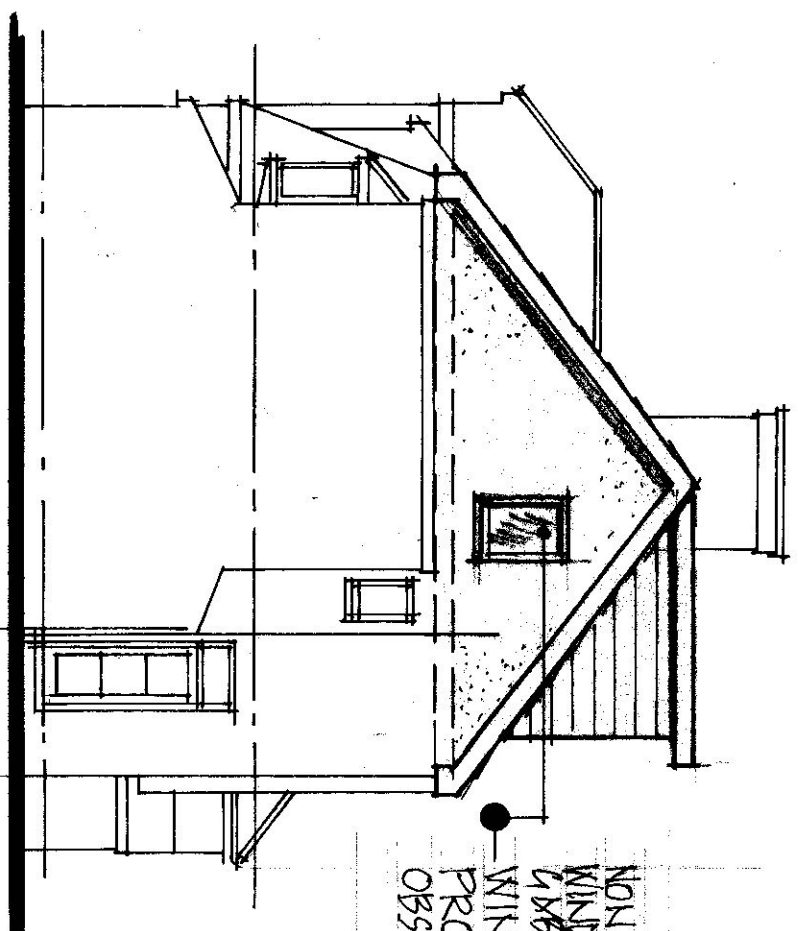


SIDE - 1:100

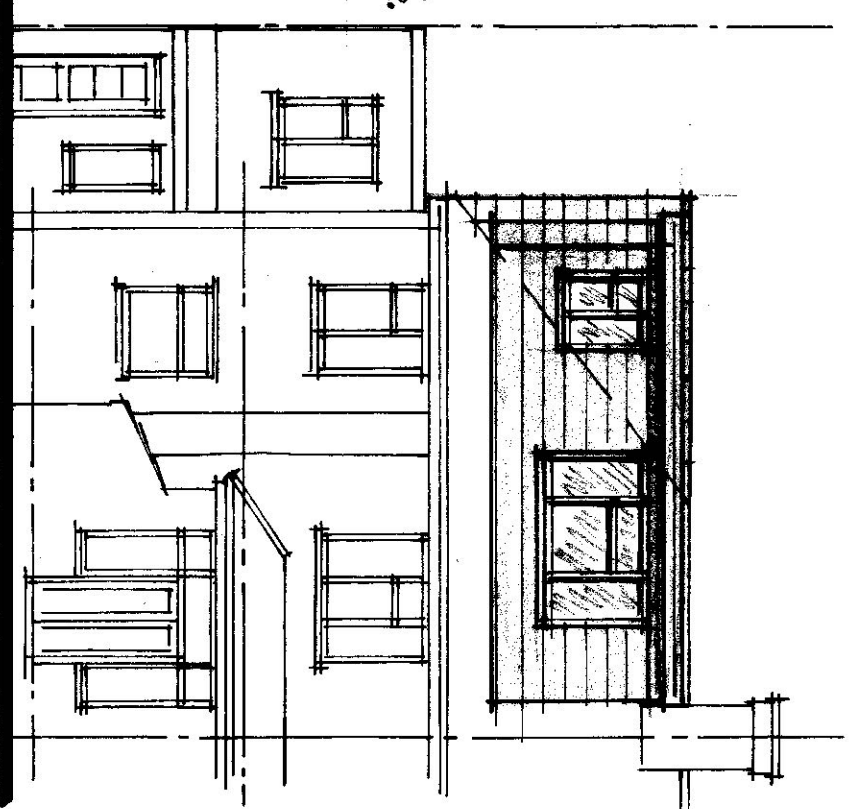

REAR - 1:100

EXTERNAL FINISHES
TO NEW WORKS TO
MATCH EXG. STRUCTURE


VELUX ROOF WINDOWS
NOT PROJECTING MORE
THAN 150mm ABOVE
PLANE/SLOPE OF FRONT
ROOF SLOPE.

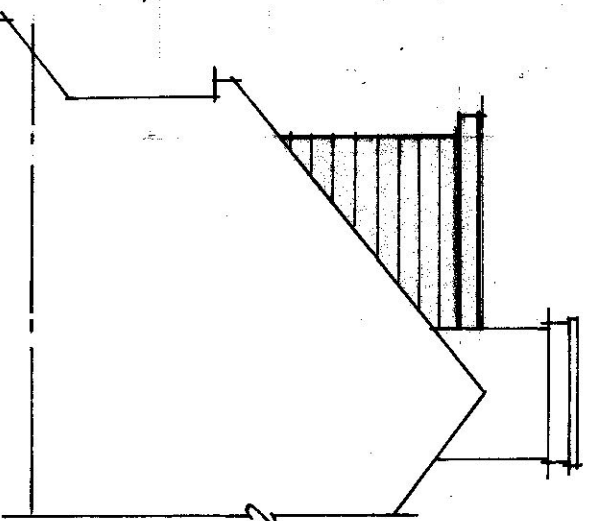

SIDE - 1:100

NON-OPERABLE
WINDOW IN NEW
GABLE WALL
WINDOW TO BE
PROVIDED WITH
OBSERVED GLASS.

PROPOSED ELEVATIONS - 1:100

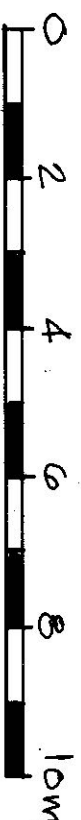

SCALE BAR - 1:100

A3

LOFT CONVERSION. 64 CRESCENT GARDENS, RUISLIP, HA4 8TA	MR. D. HASSAN SCALE : 1:100 DRG: 0607/7'B'	M. BURKAND. TEL: 07436 115850
--	--	----------------------------------