




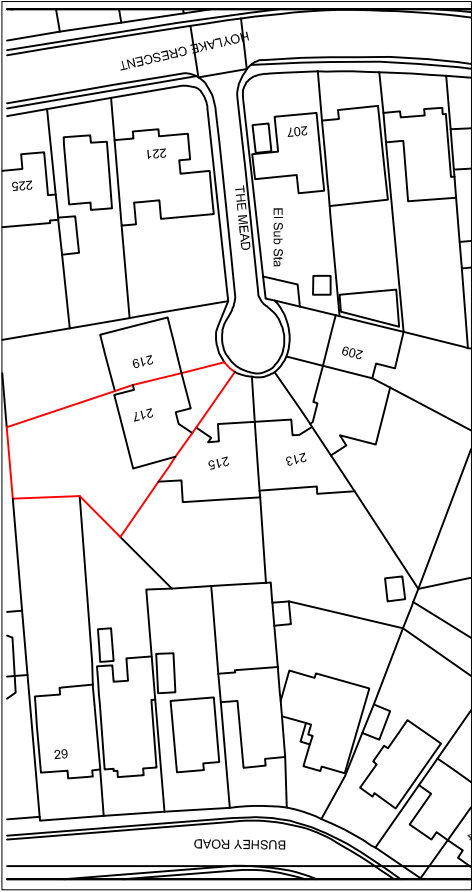



EXISTING LOCATION PLAN 1:1250

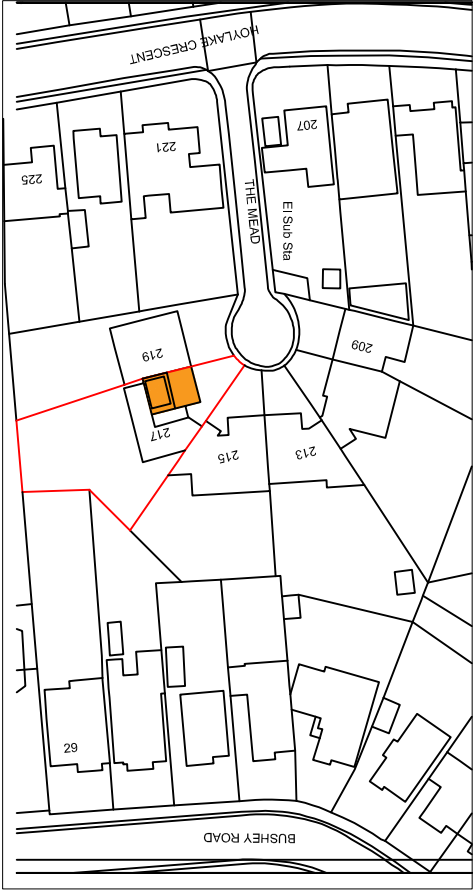

PROPOSED LOCATION PLAN 1:1250

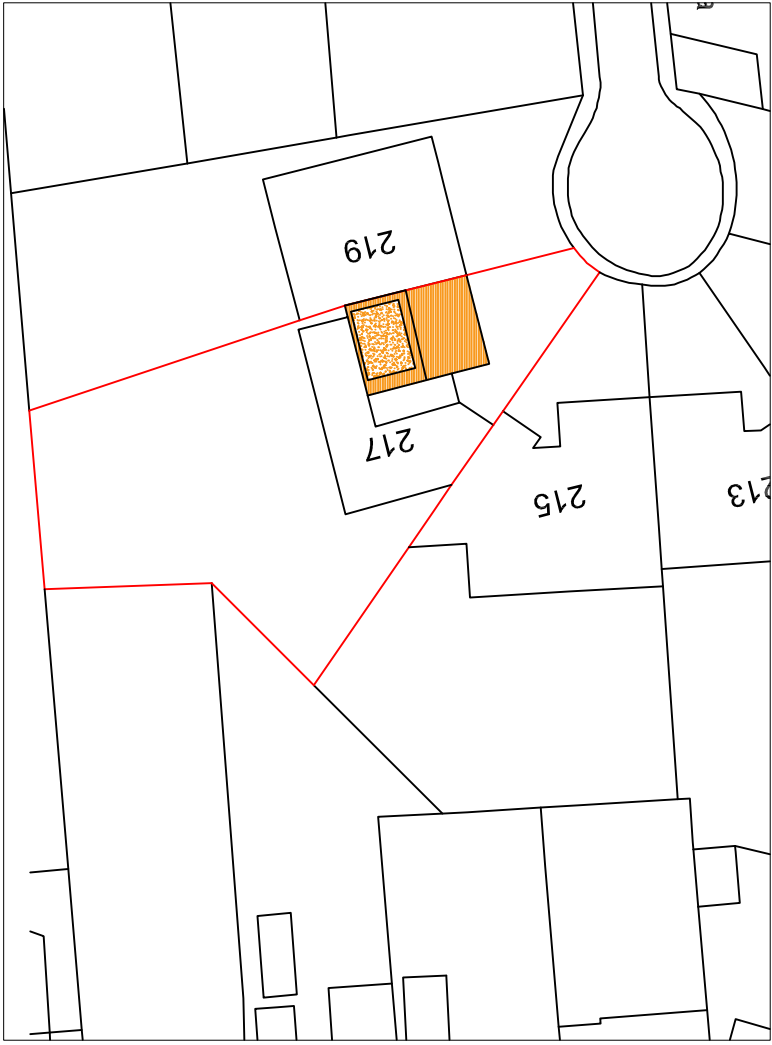

PROPOSED BLOCK PLAN 1:500

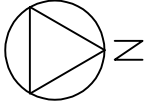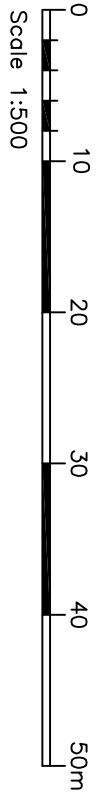

217THEMEADLOCATIONPLANDWG03
All site dimensions to be verified on site.

Client : Mehul Vasa

Property: 217 The Mead Hoyalake Crescent UB10 8JN

Description of Work: Trip to Gable end with rear dormer and loft conversion

Scale: 1/1250, 1/500

Date: Sept 2025

Drawn :AP