




CLIENT TO CONFIRM TREE SPECIES FOR ALL TREES WITHIN 25 METERS OF PROPOSED WORKS TO DETERMINE RECOMMENDED DEPTH OF FOUNDATION REQUIREMENTS TAKEN FROM NHBC TREE TABLES.

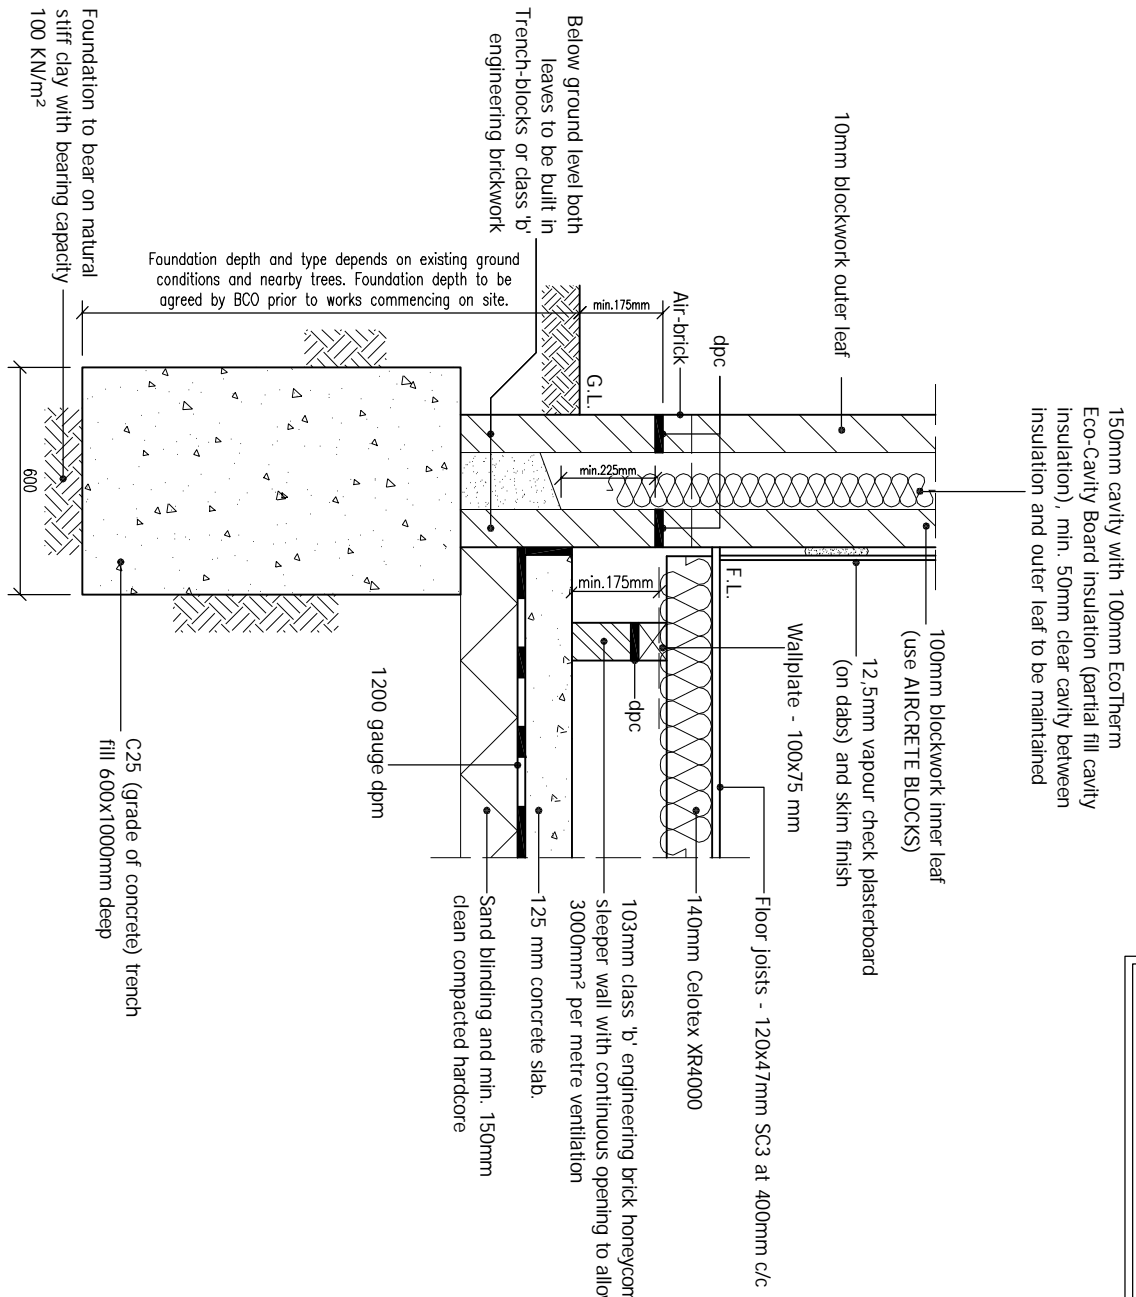


TYPICAL FOUNDATION DETAIL
scale 1:20

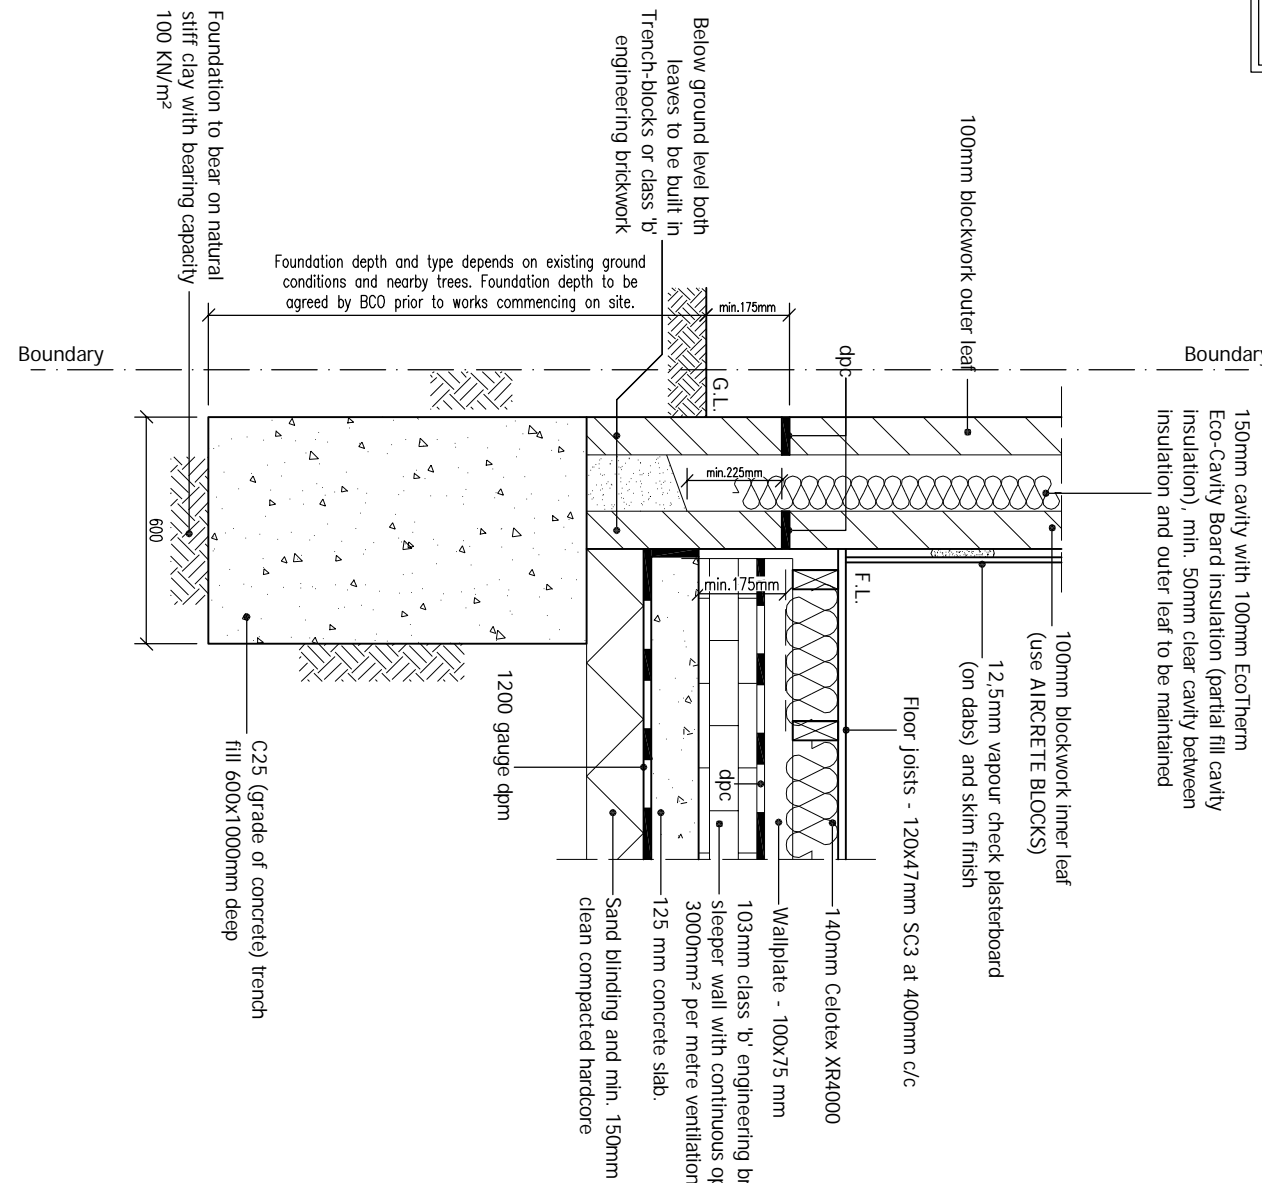

FOUNDATION DETAIL ON BOUNDARY
scale 1:20

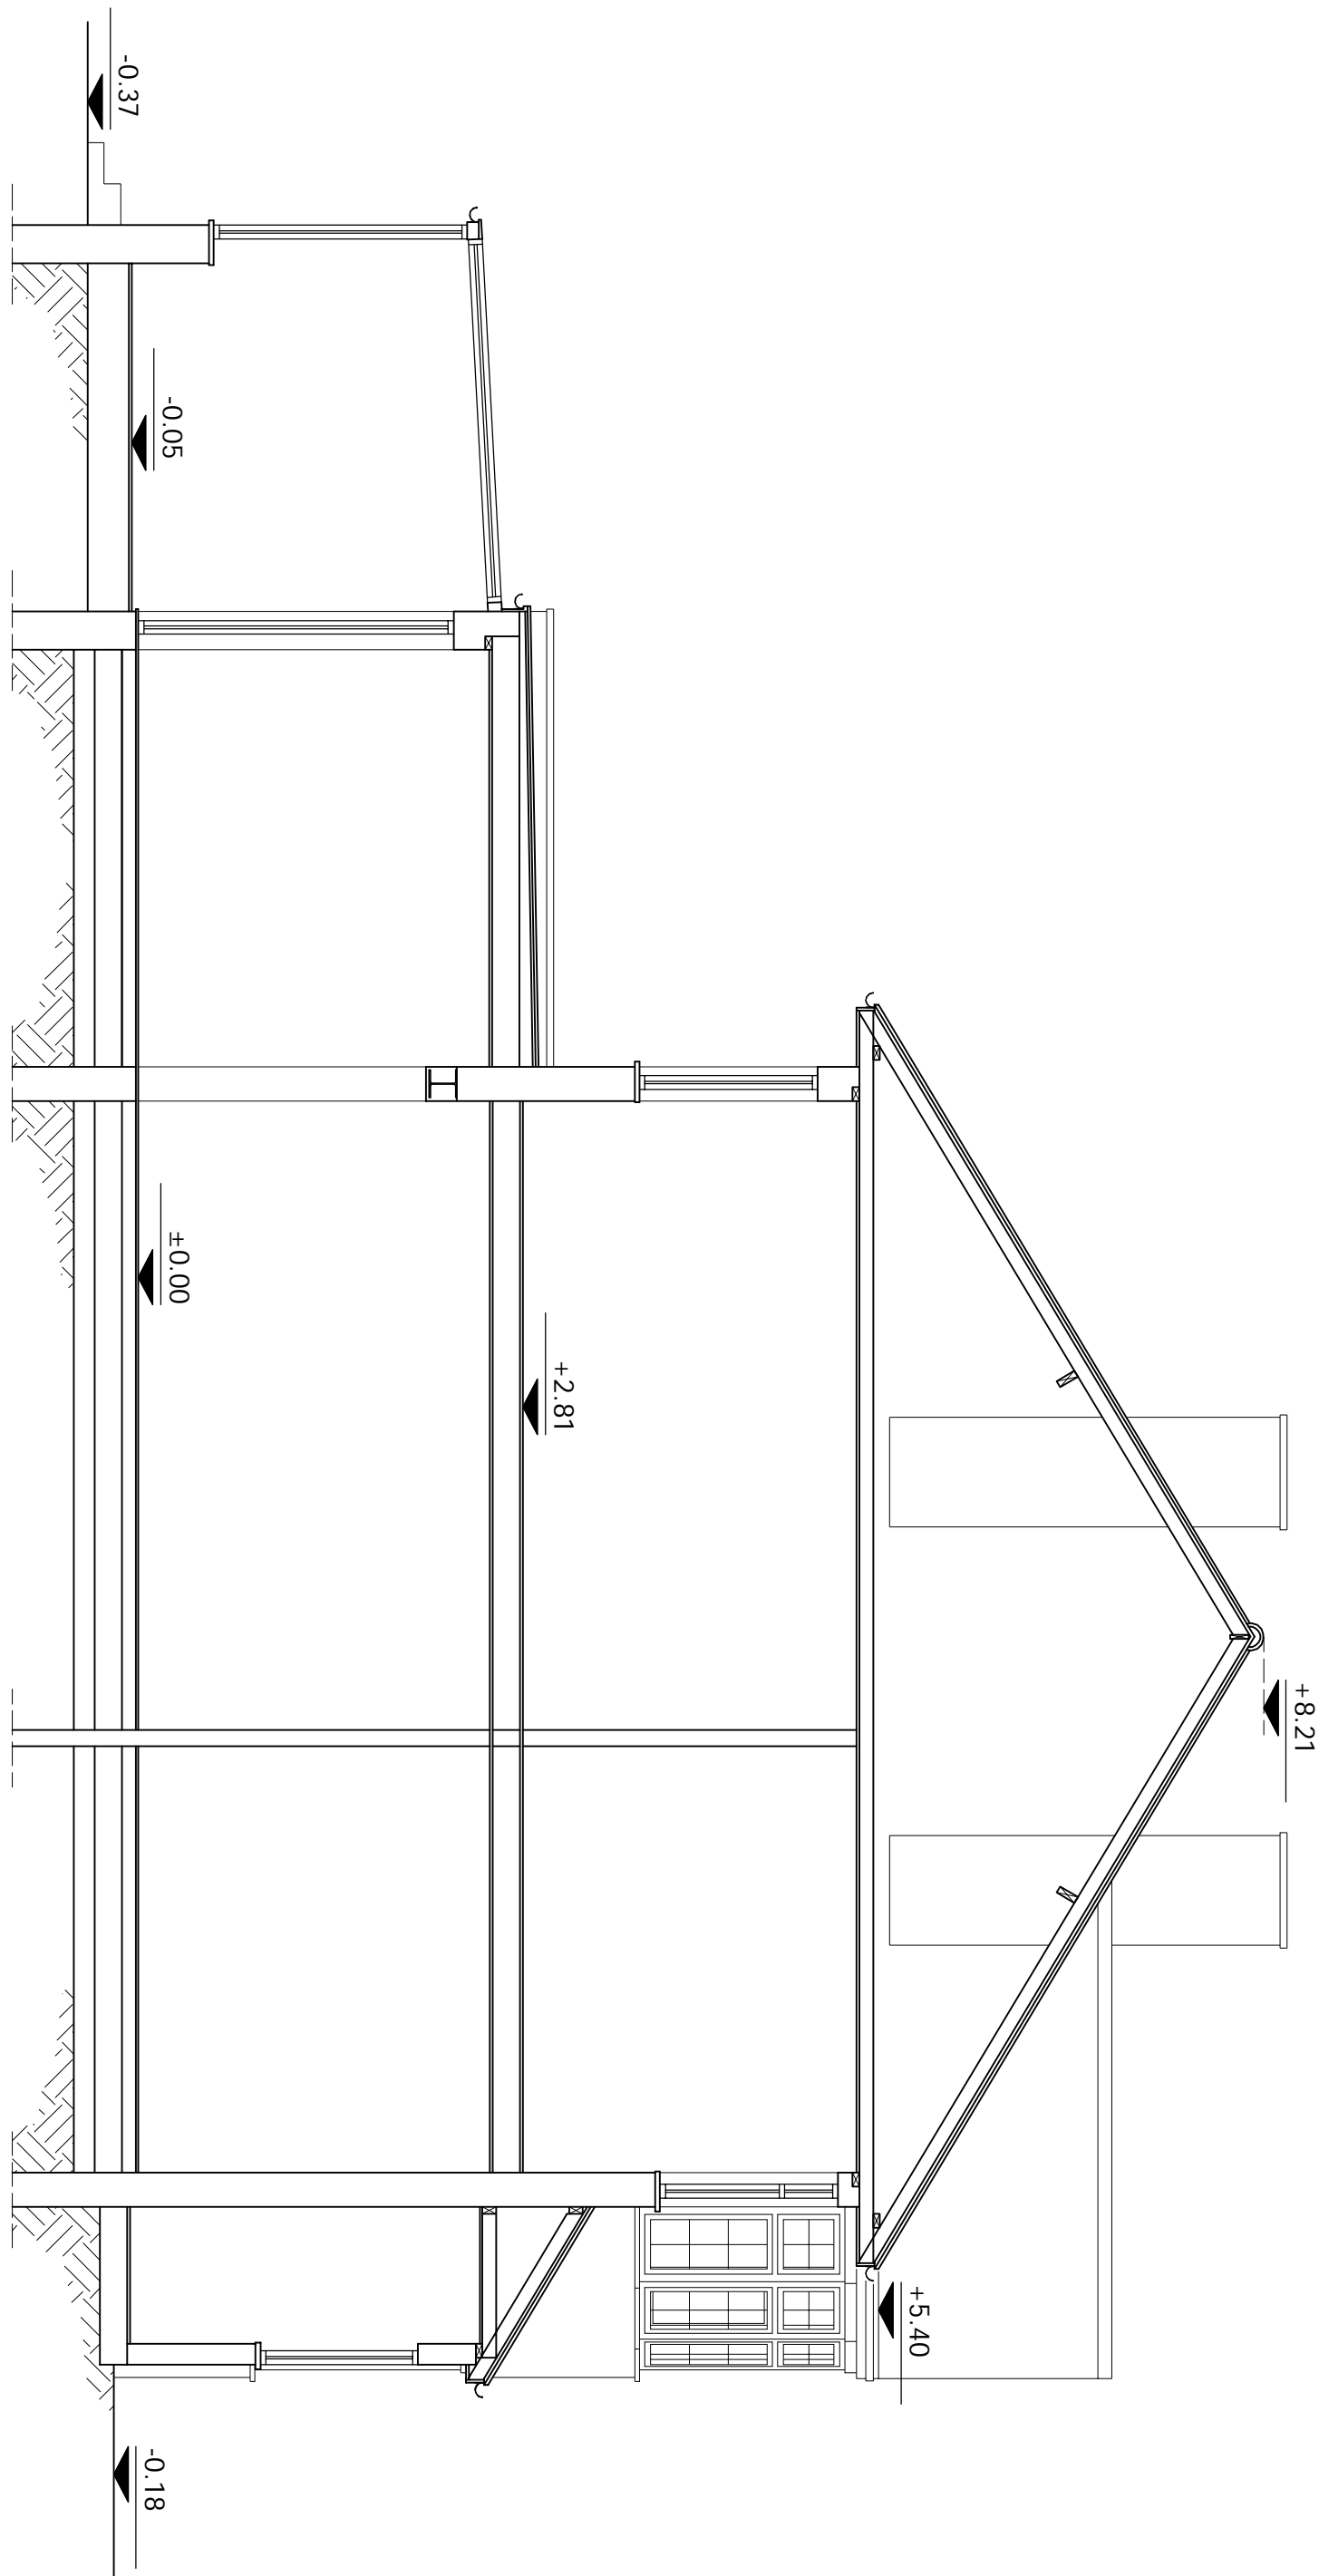

EXISTING SECTION
scale 1:50

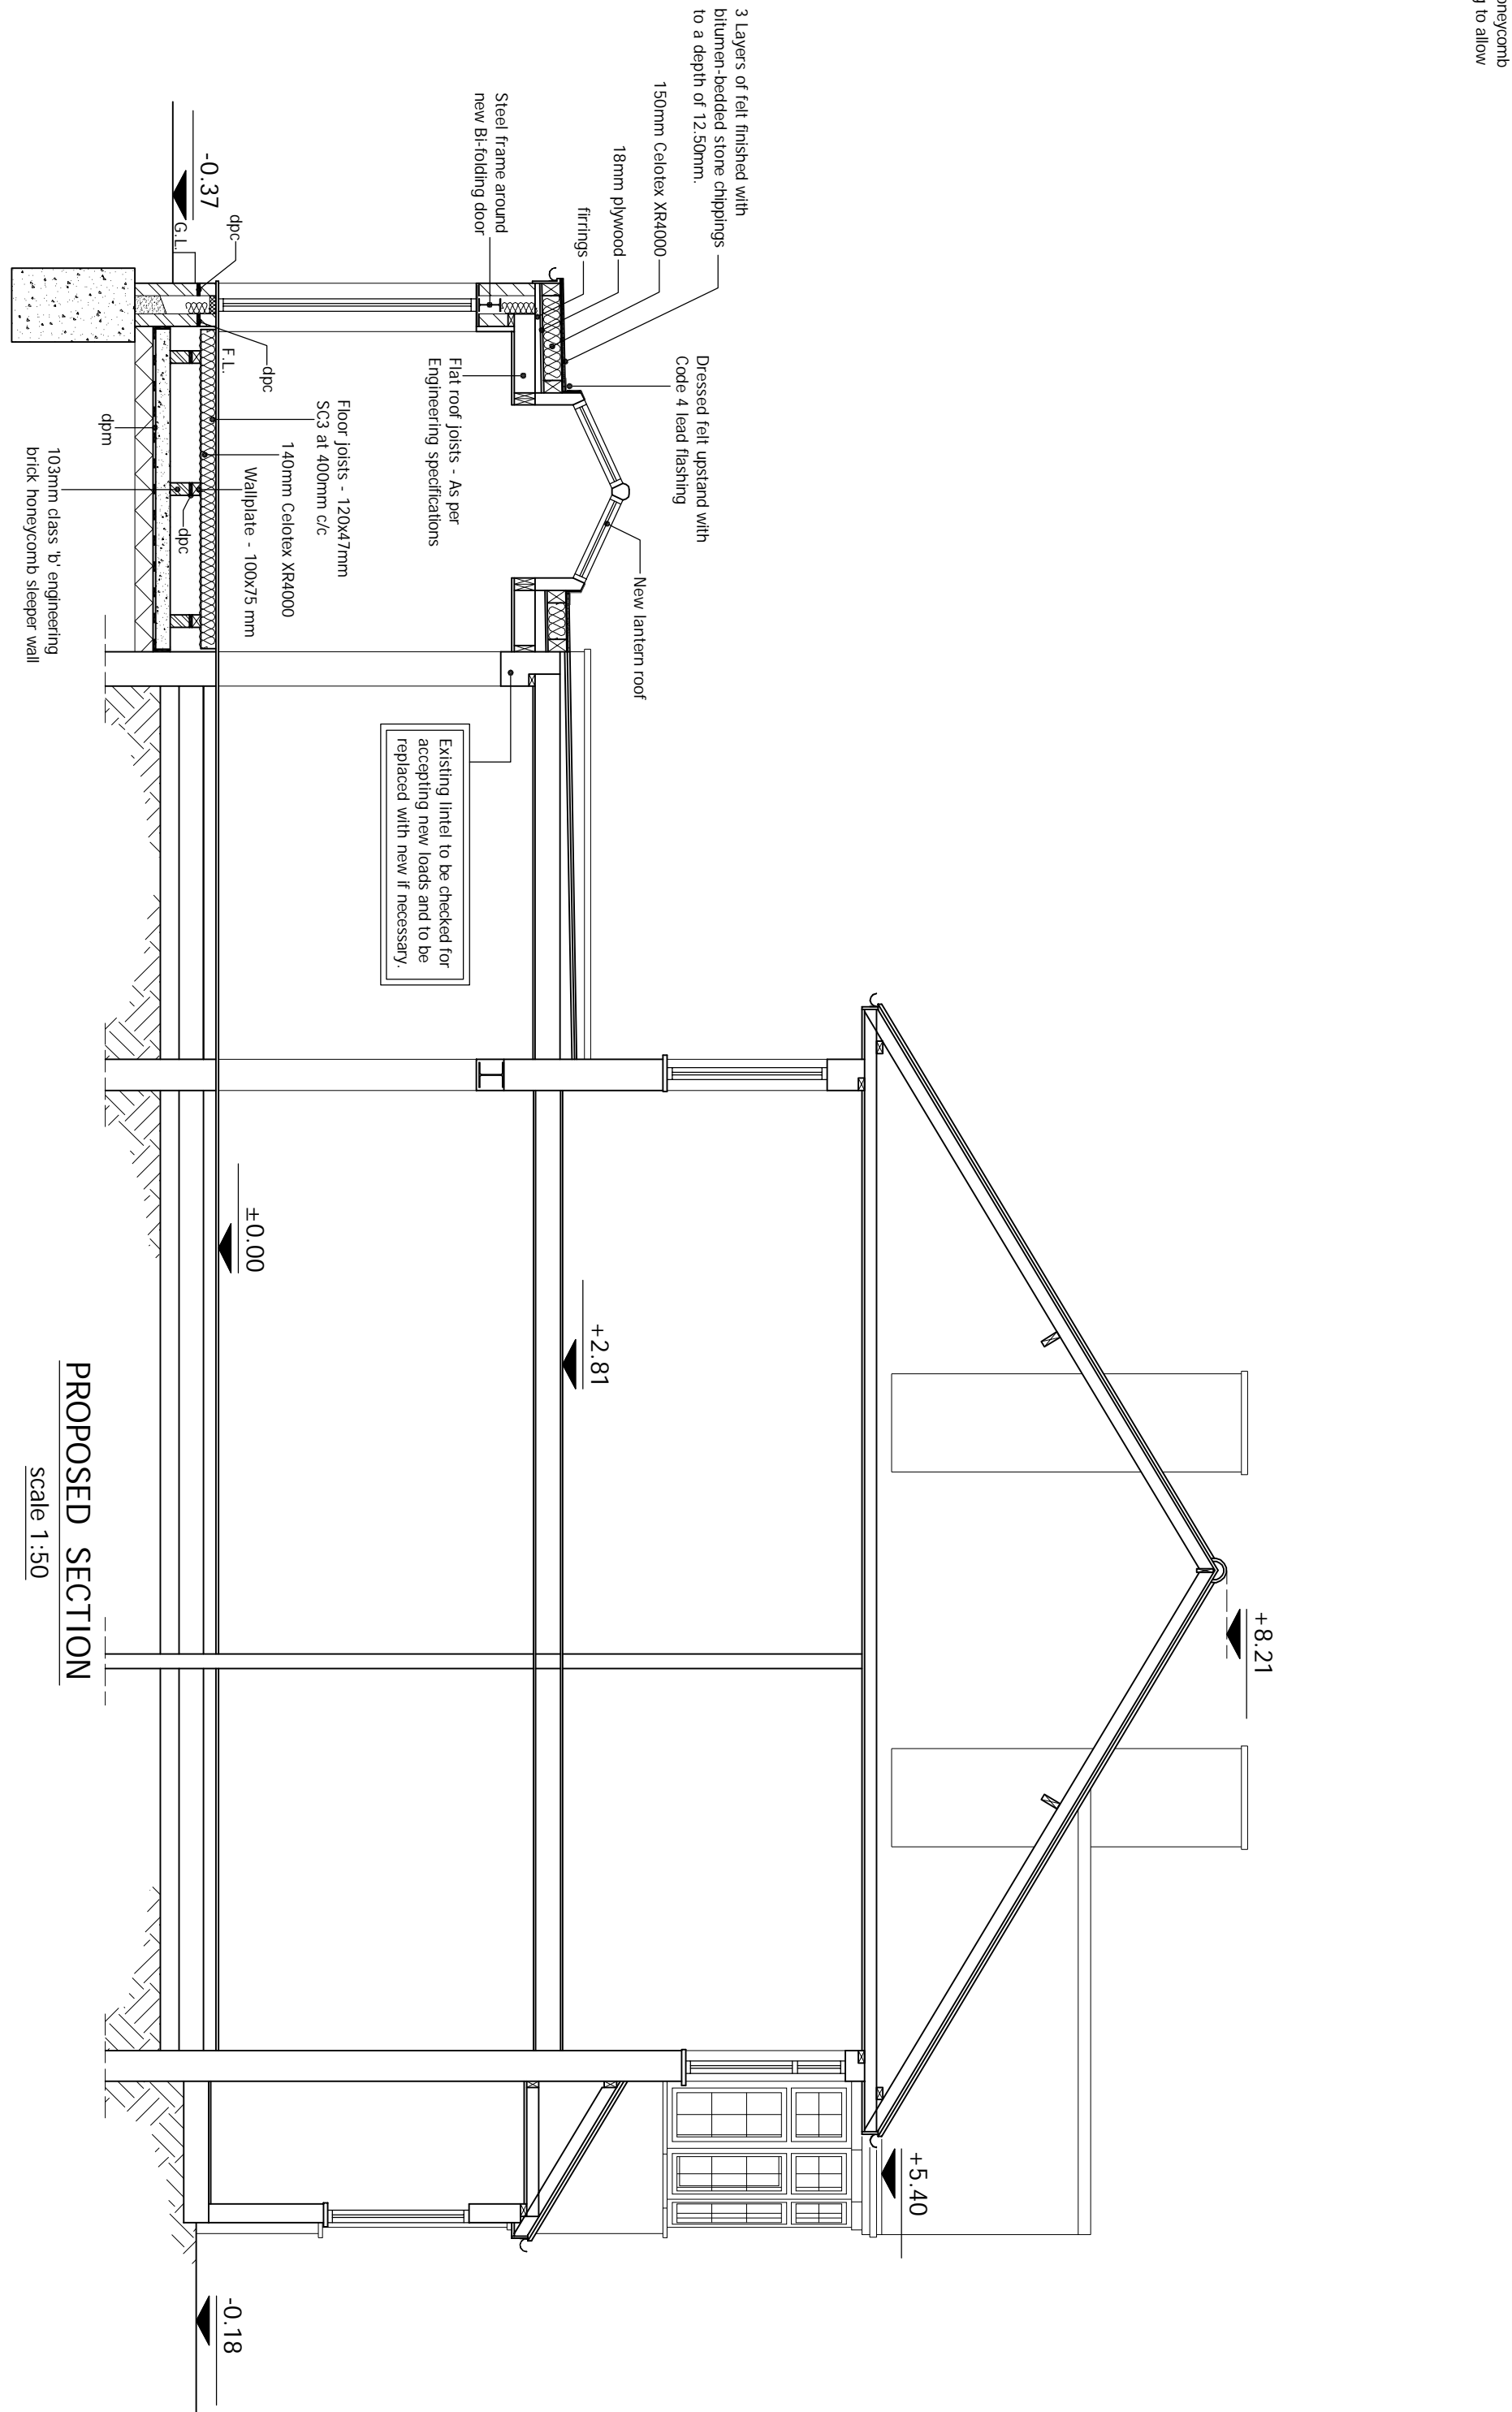

PROPOSED SECTION
scale 1:50

[illegible]