

Work to annotated dimensions only, Harrison Ince take no responsibility from any inaccuracies from scaling from this drawing.
All dimensions to be checked on site prior to manufacture and construction.
This drawing is the property of Harrison Ince Holdings Limited and should not be reproduced without permission.
All discrepancies to be brought to the attention of the architect immediately.
This drawing is to be read in conjunction with the specification / bill of quantities and related drawings.


REVISIONS

-

FIRST ISSUE


31.07.2025

IB

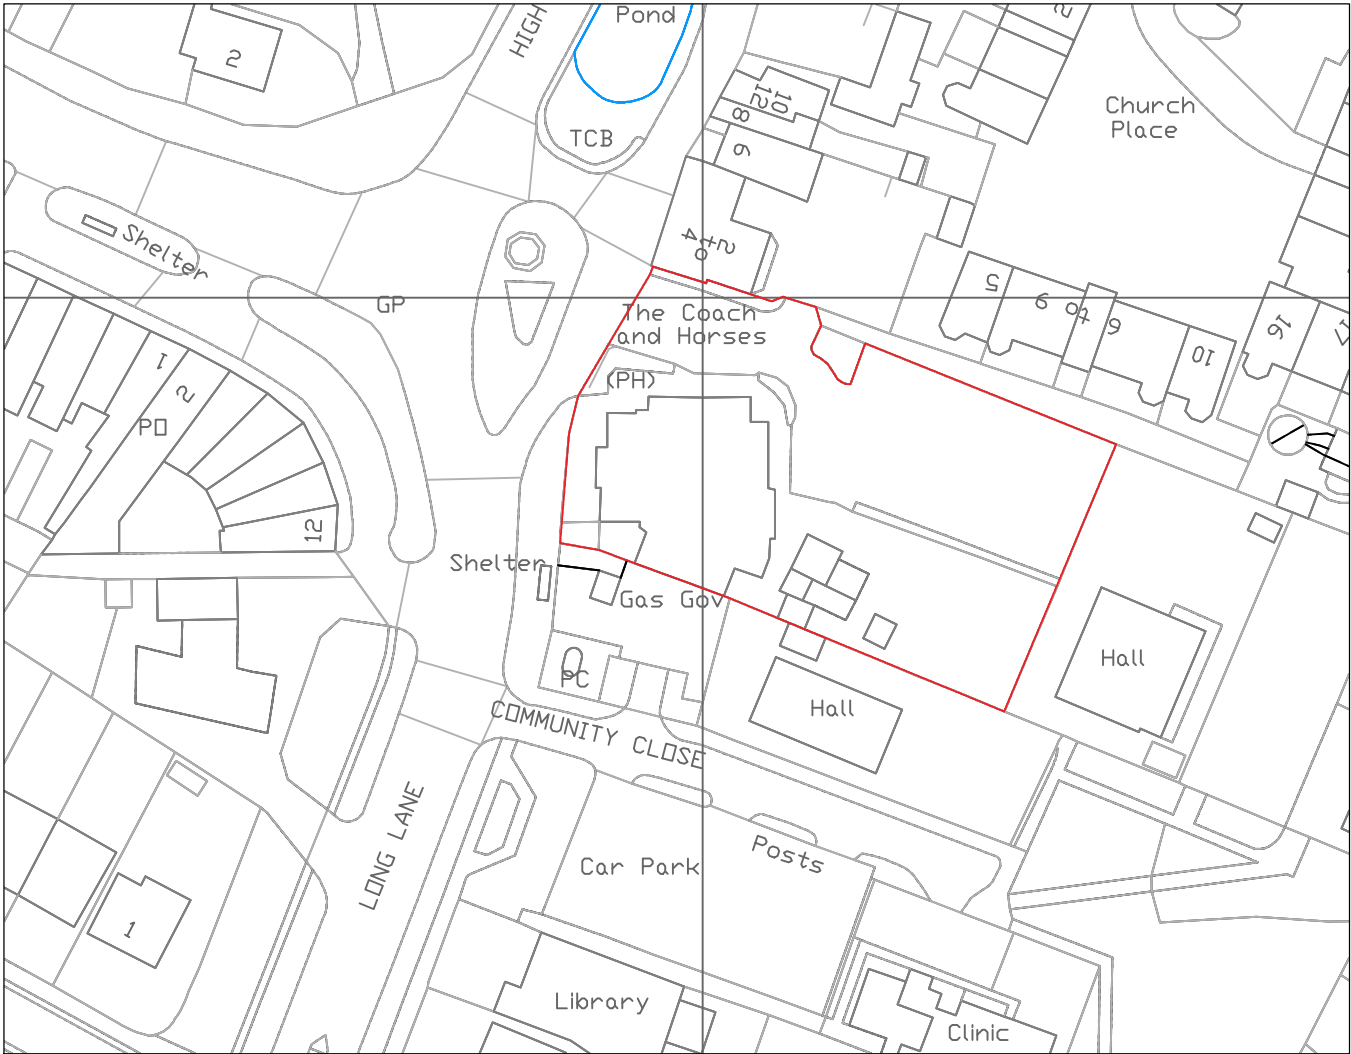

LOCATION PLAN

@1:1250 scale

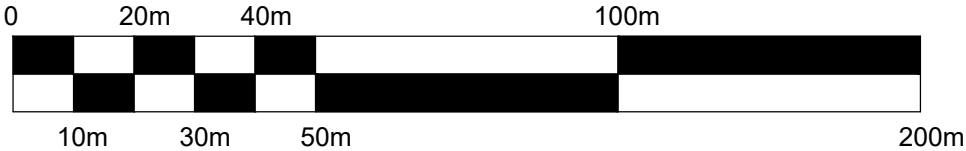

HARRISON INCE

ARCHITECTS INTERIOR DESIGNERS

CLIENT

STONEGATE GROUP

PROJECT

COACH AND HORSES, ICKENHAM
HIGH ROAD, UXBRIDGE, UB10 8LJ

SITE LOCATION PLAN

TITLE

SECOND FLOOR
EASTGATE
2 CASTLE STREET
MANCHESTER
M3 4LZ
TEL: 0161 236 3650
EMAIL: admin@harrison-ince.co.uk

DATE

JULY 2025

JOB NO.

ST 213

DRAWN

CAD/IB

SCALE

1:1250 @ A4

DWG. NO.

AP01

CHECKED