


GROUND FLOOR PLAN

1:50
0 1 2 3 4 5

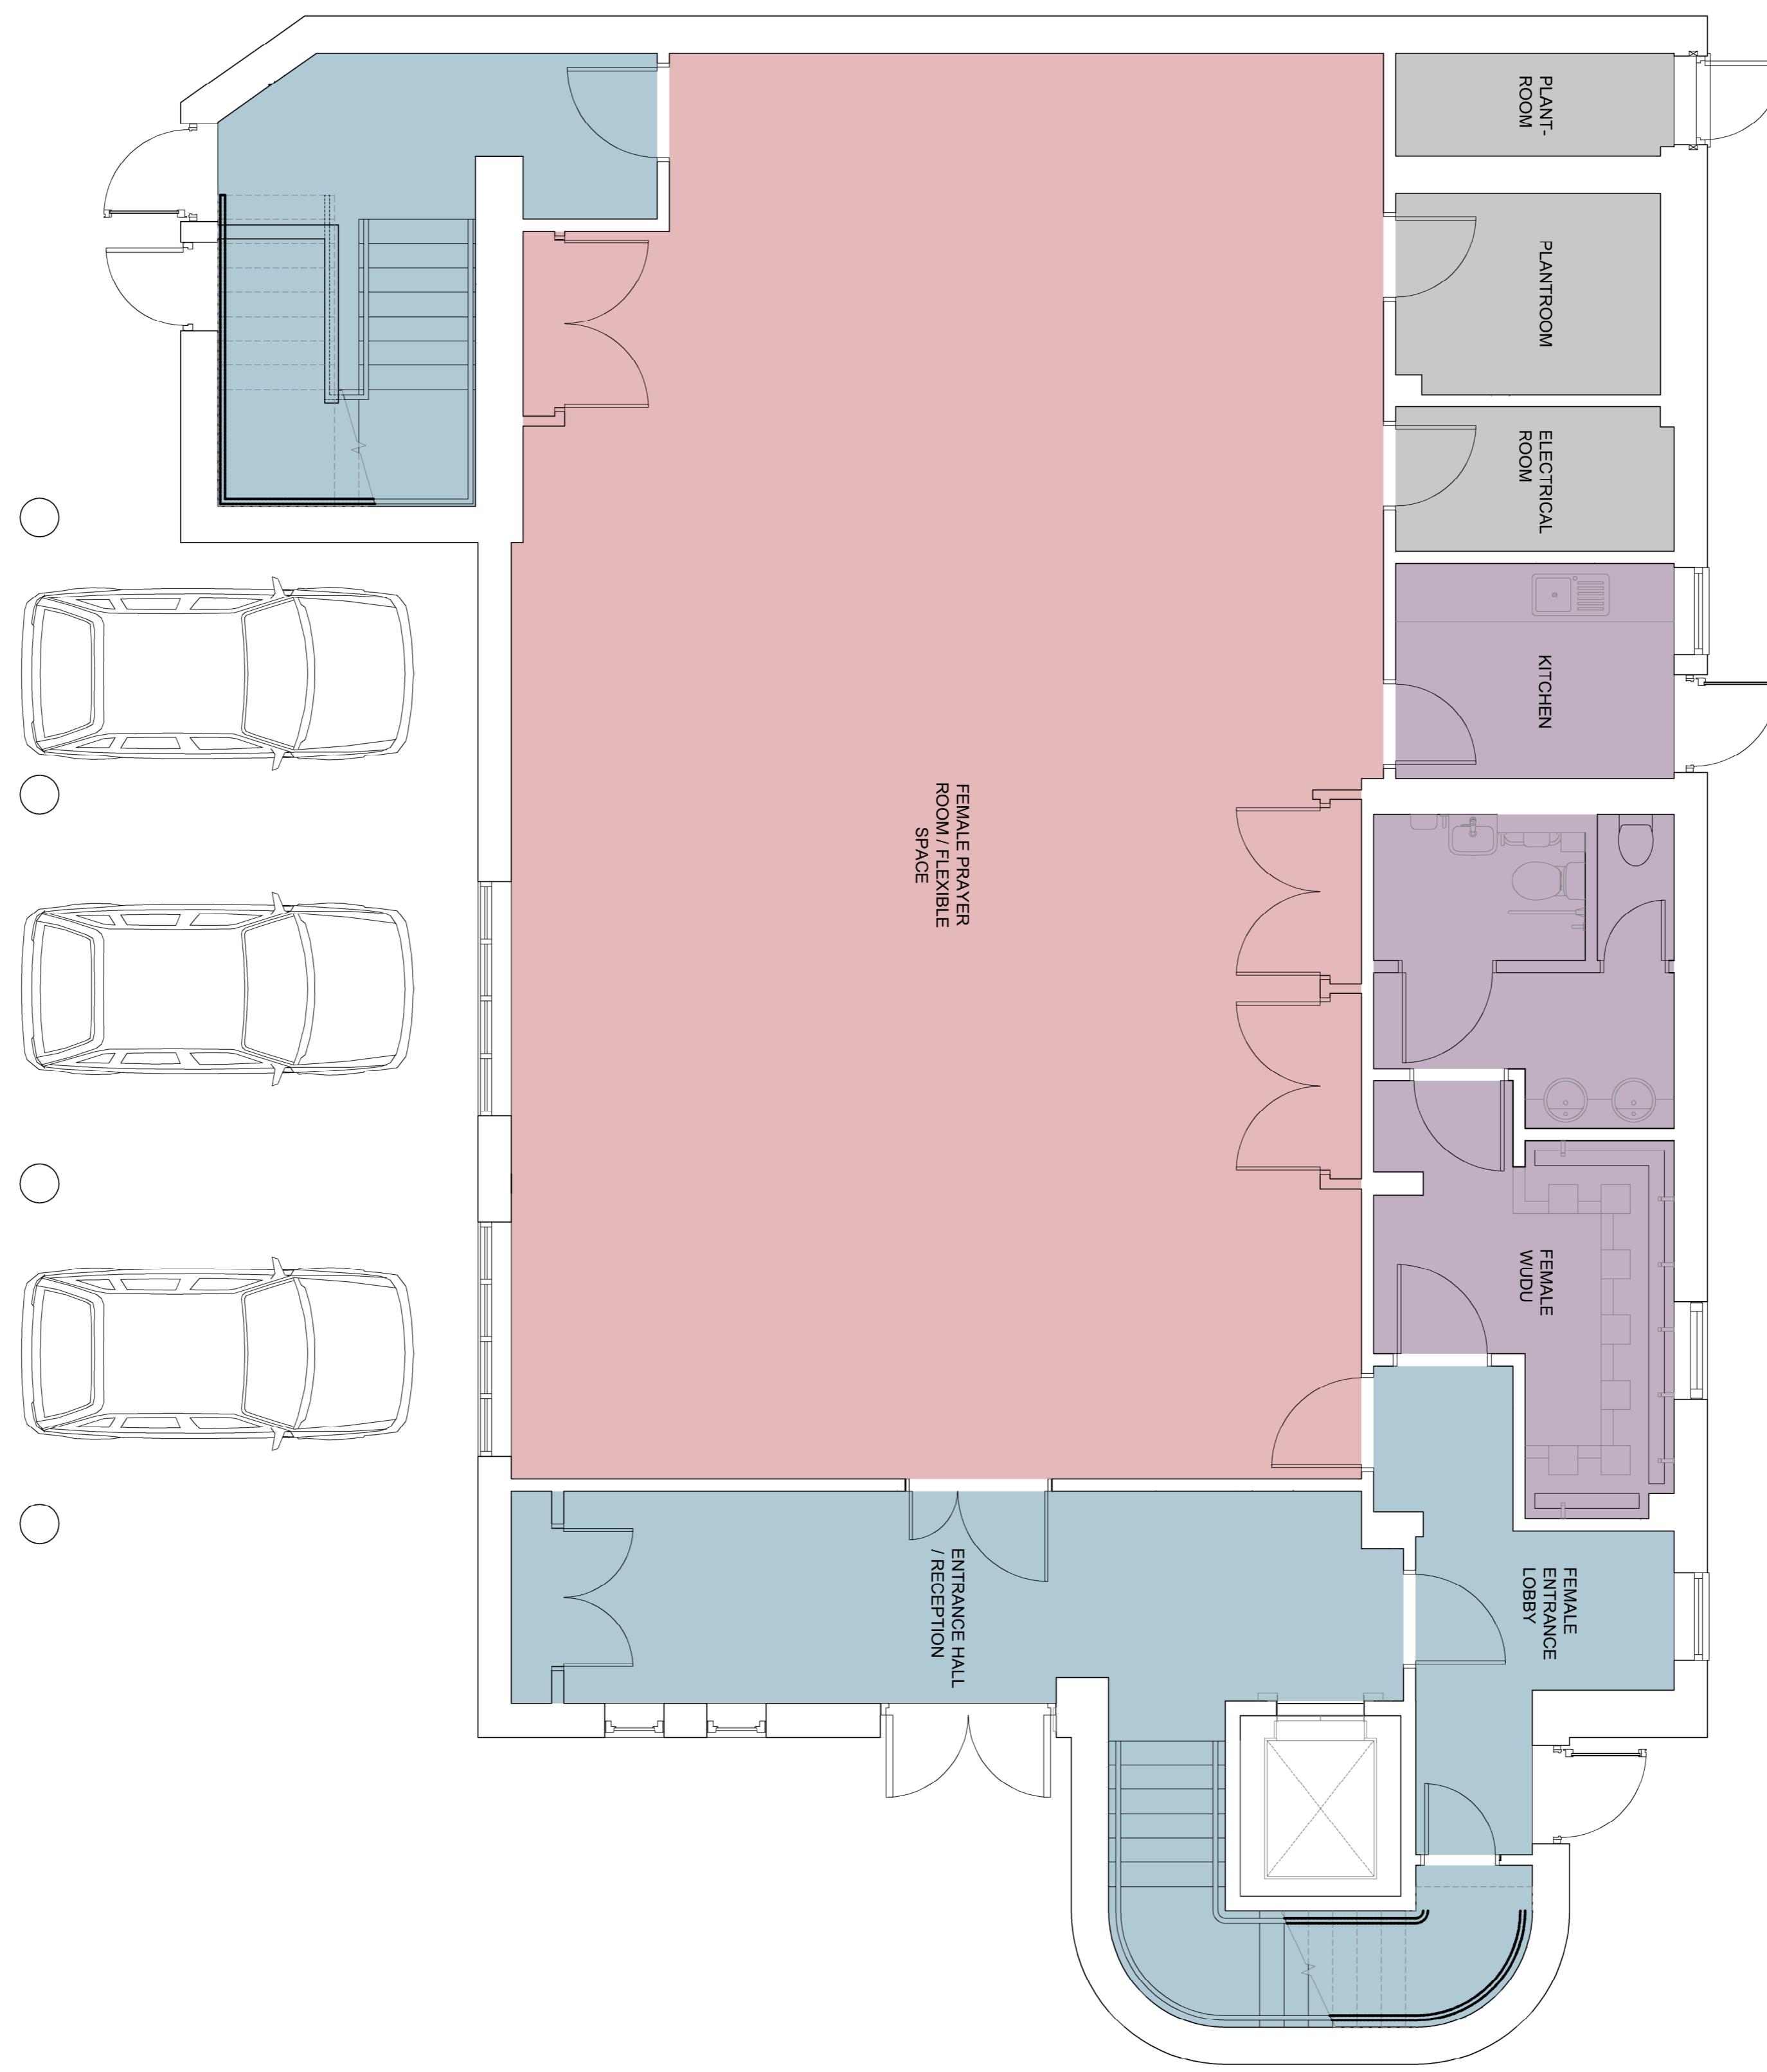

KEY:

- COMMUNAL / CIRCULATION AREAS
- FEMALE PRAYER ROOM / FACILITIES
- MALE PRAYER ROOM / FACILITIES
- TEACHING SPACE
- ANCILLARY AREAS
- SERVICE ROOMS
- OFFICES
- EXTERNAL SPACES