



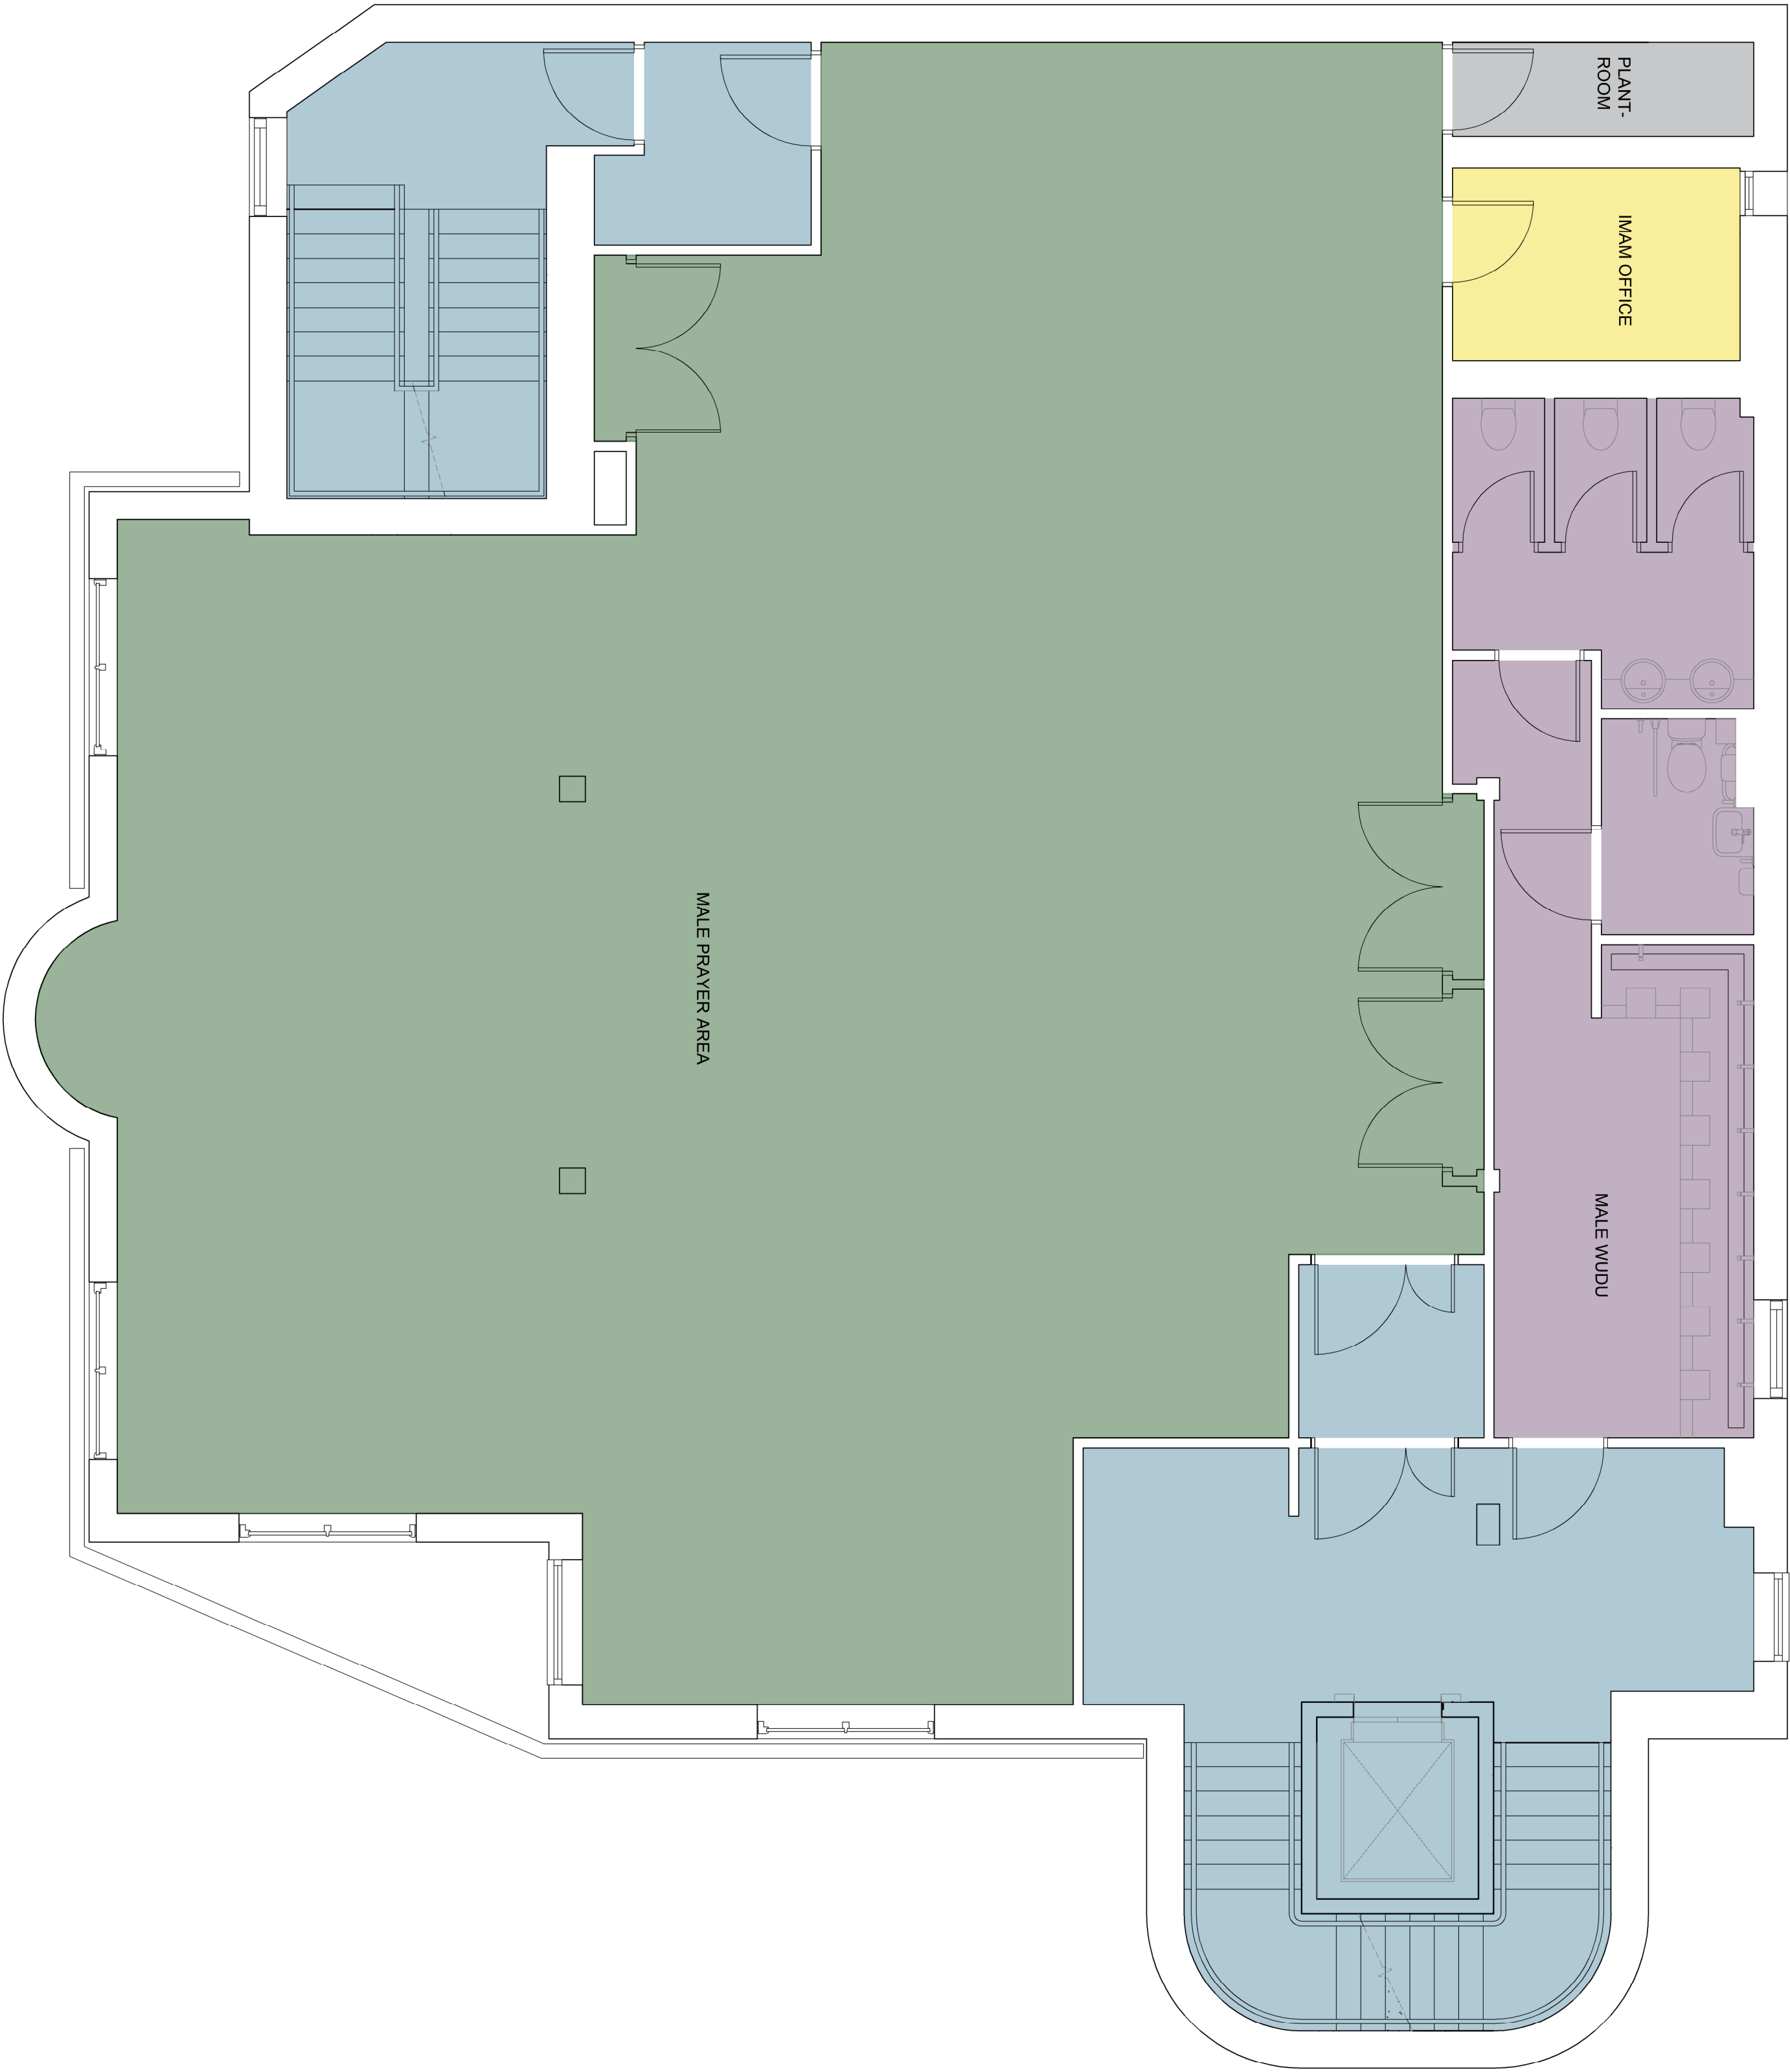

FIRST FLOOR PLAN

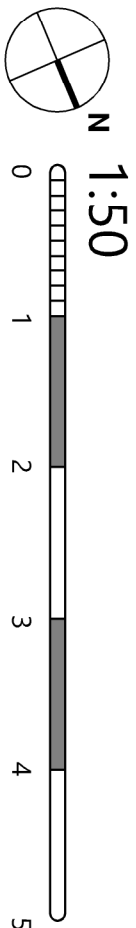

- KEY:
- COMMUNAL / CIRCULATION AREAS
  - FEMALE PRAYER ROOM / FACILITIES
  - MALE PRAYER ROOM / FACILITIES
  - TEACHING SPACE
  - ANCILLARY AREAS
  - SERVICE ROOMS
  - OFFICES
  - EXTERNAL SPACES