


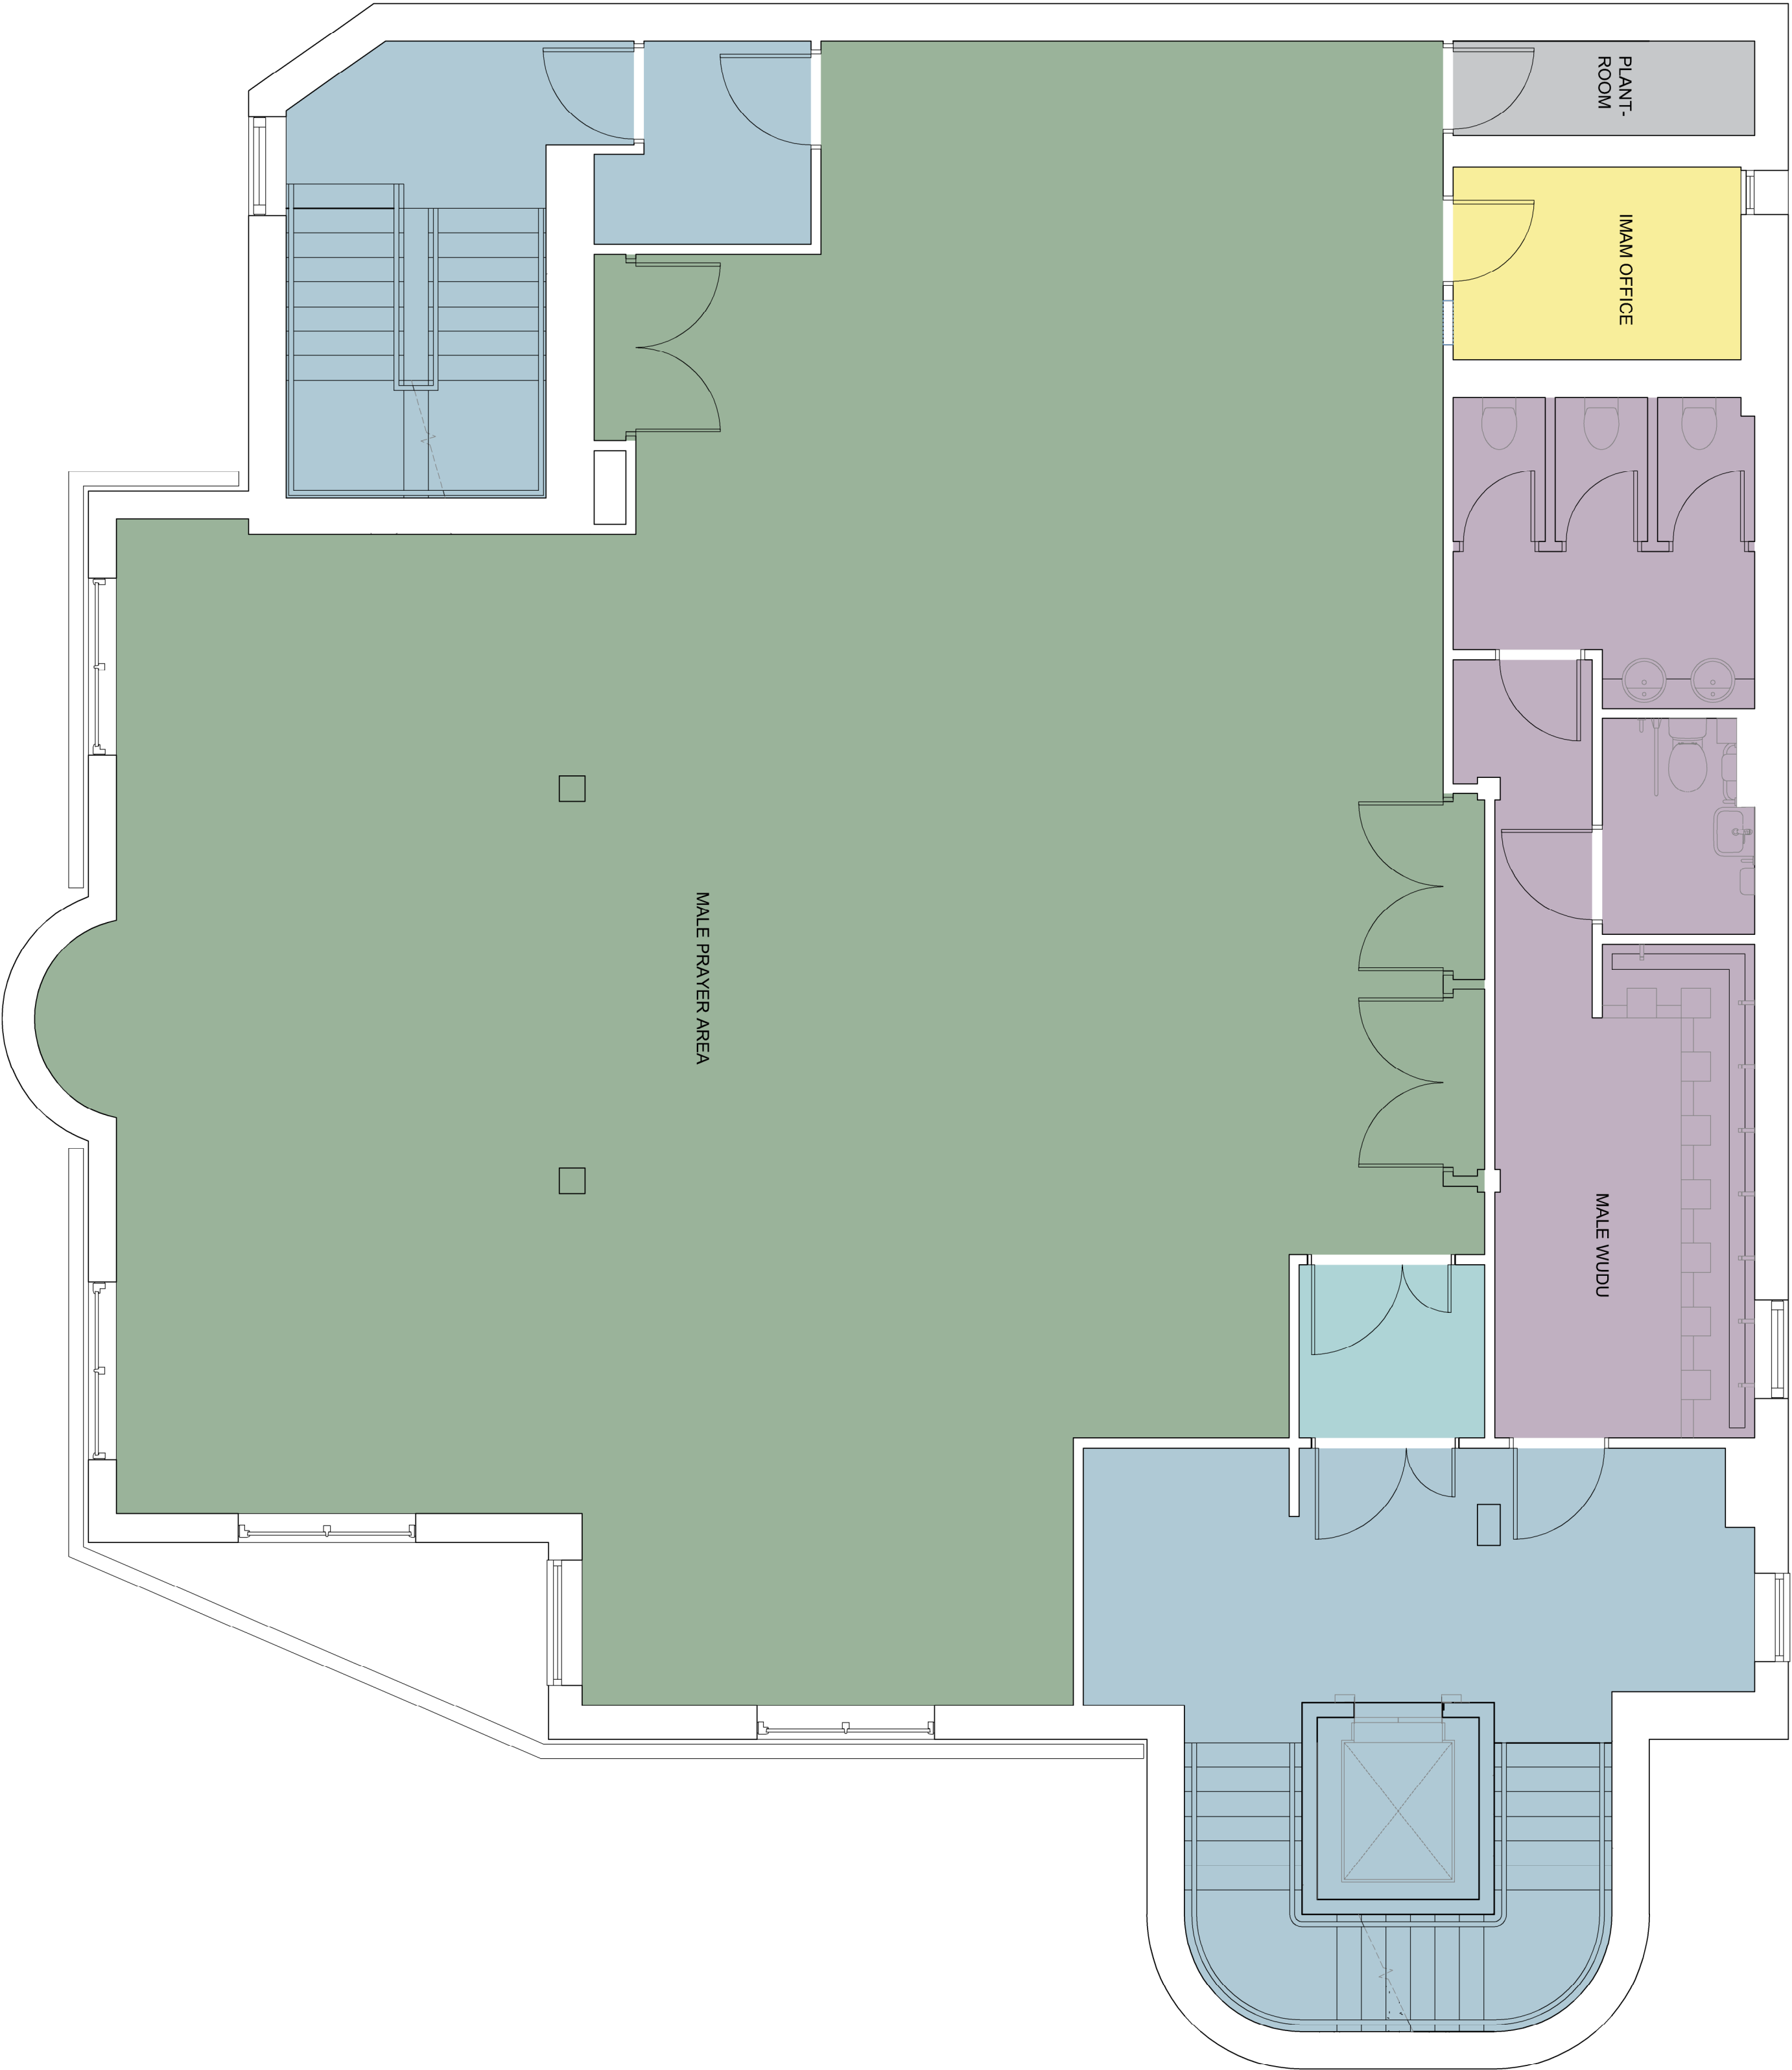

- KEY:**
- COMMUNAL / CIRCULATION AREAS
 - FEMALE PRAYER ROOM / FACILITIES
 - MALE PRAYER ROOM / FACILITIES
 - DUEL NURSERY & TEACHING SPACES
 - ANCILLARY AREAS
 - SERVICE ROOMS
 - OFFICES
 - EXTERNAL SPACES

FIRST FLOOR PLAN

