


Proposed M-Tray green
roof system (Refer to
Wallbarn Brochure)

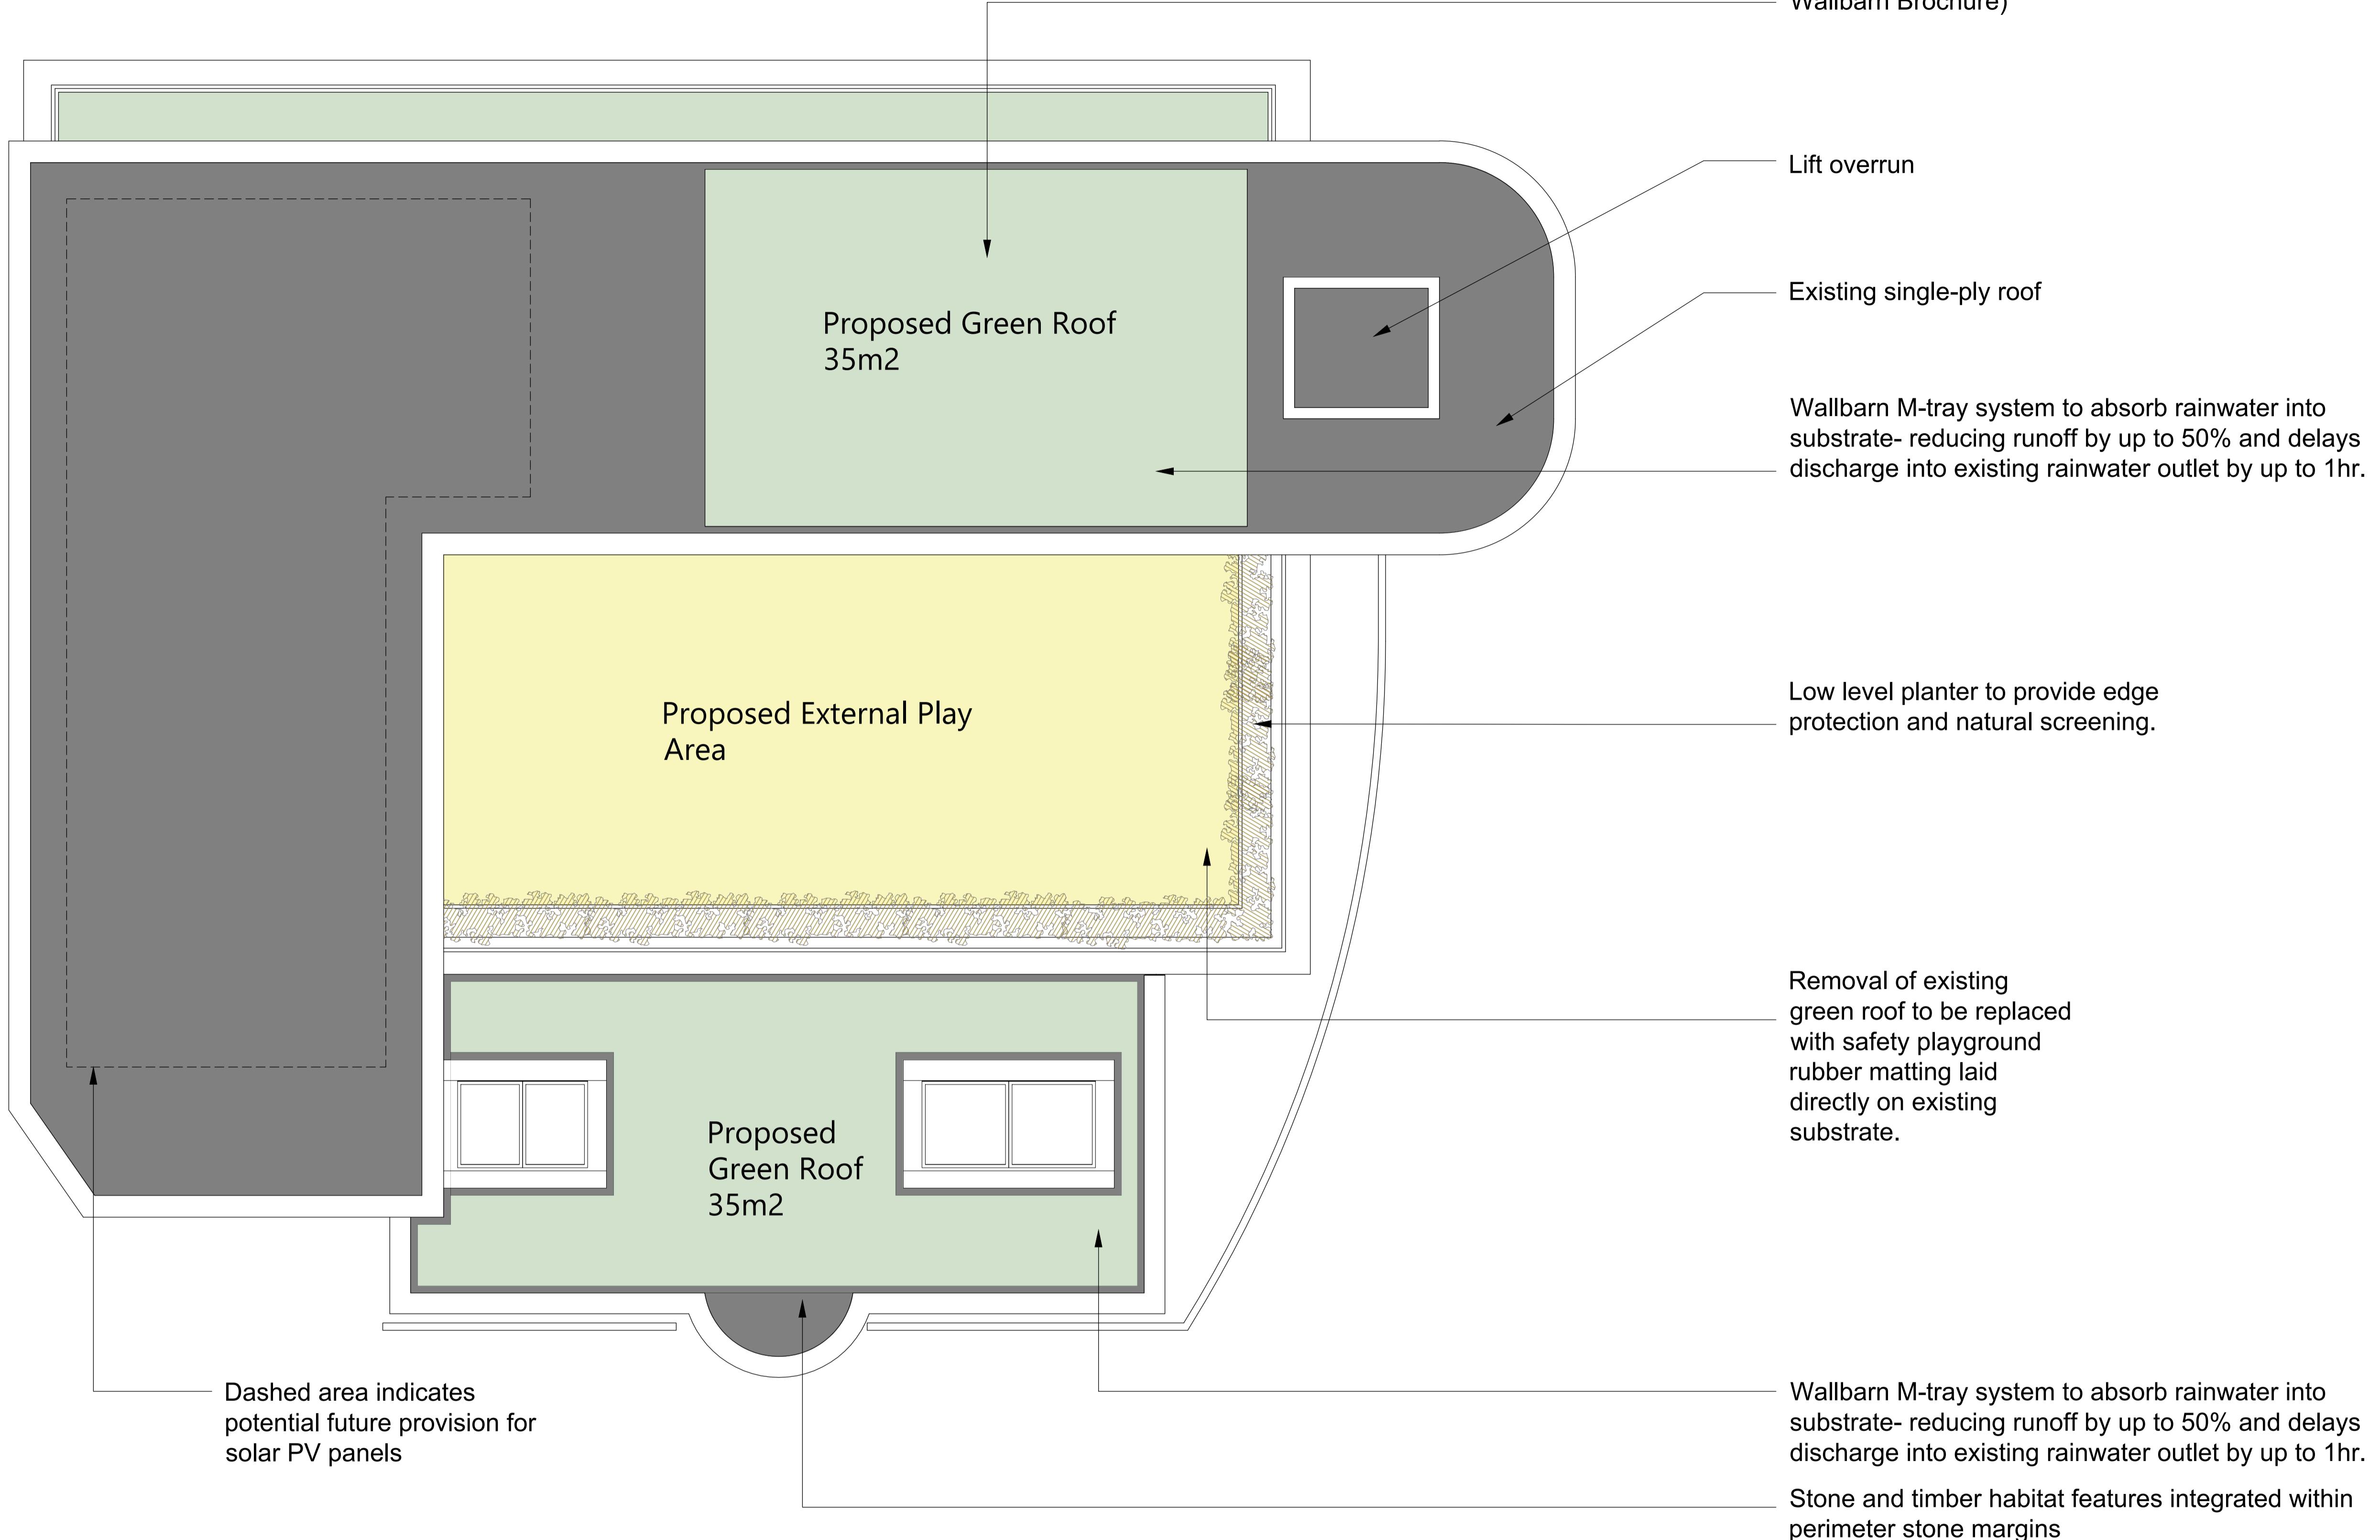

PROPOSED ROOF PLAN
1:50@A1

B R L **d e s i g n**