



4.5 Building sections

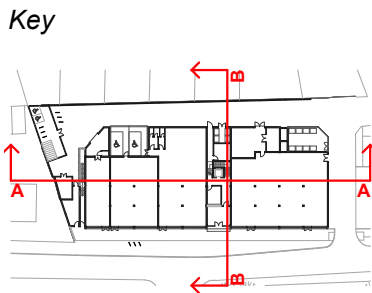

section AA

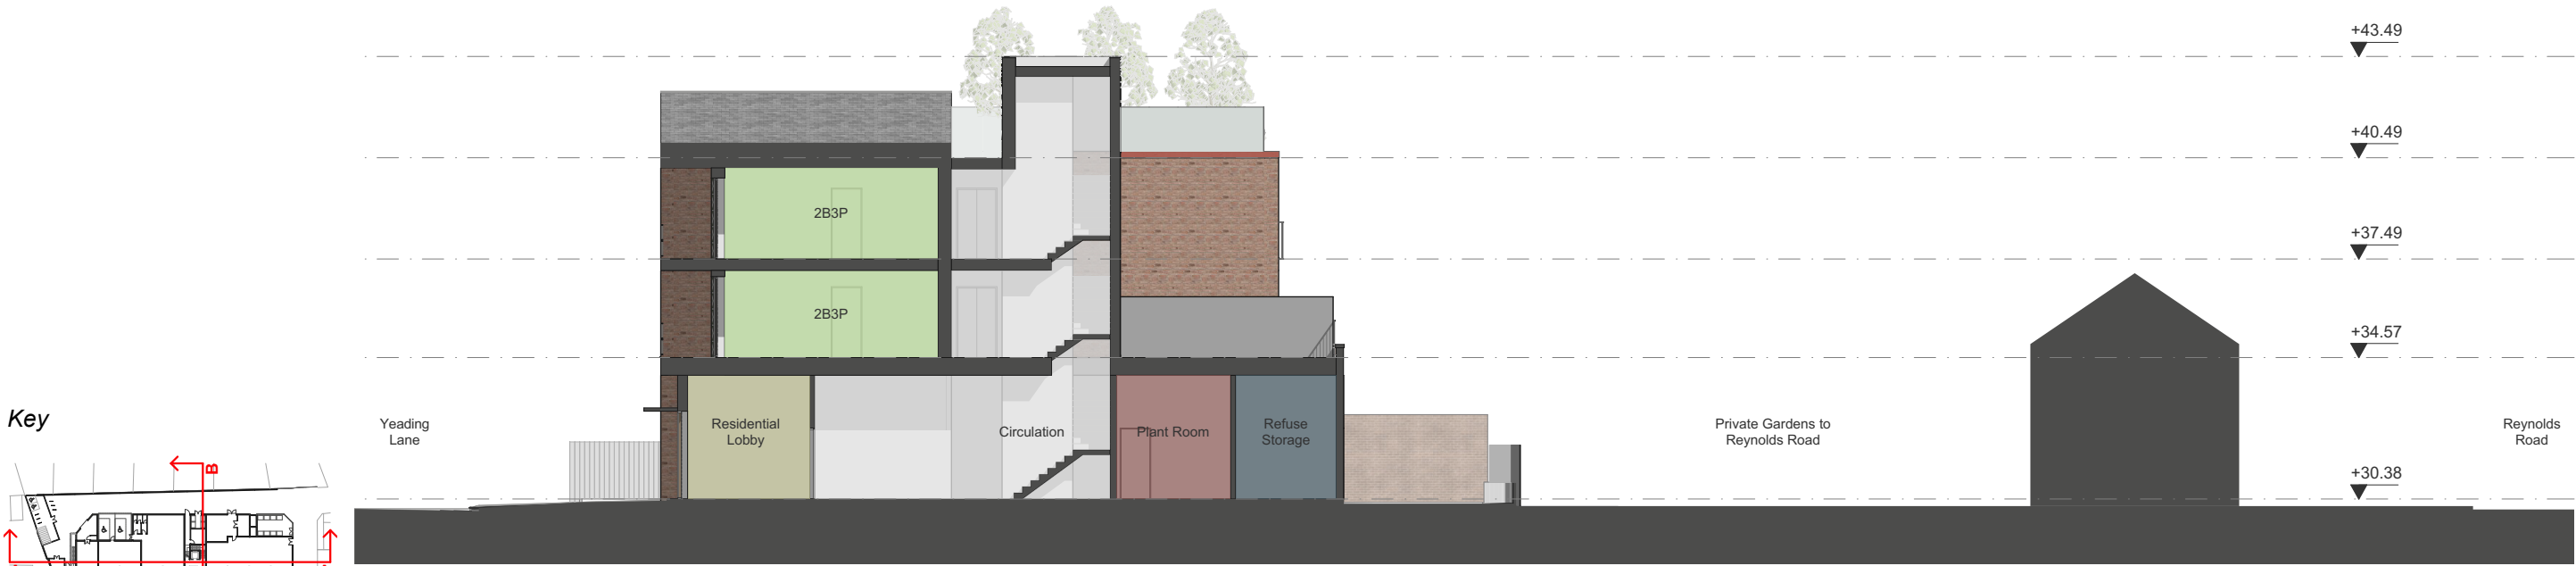

section BB

