


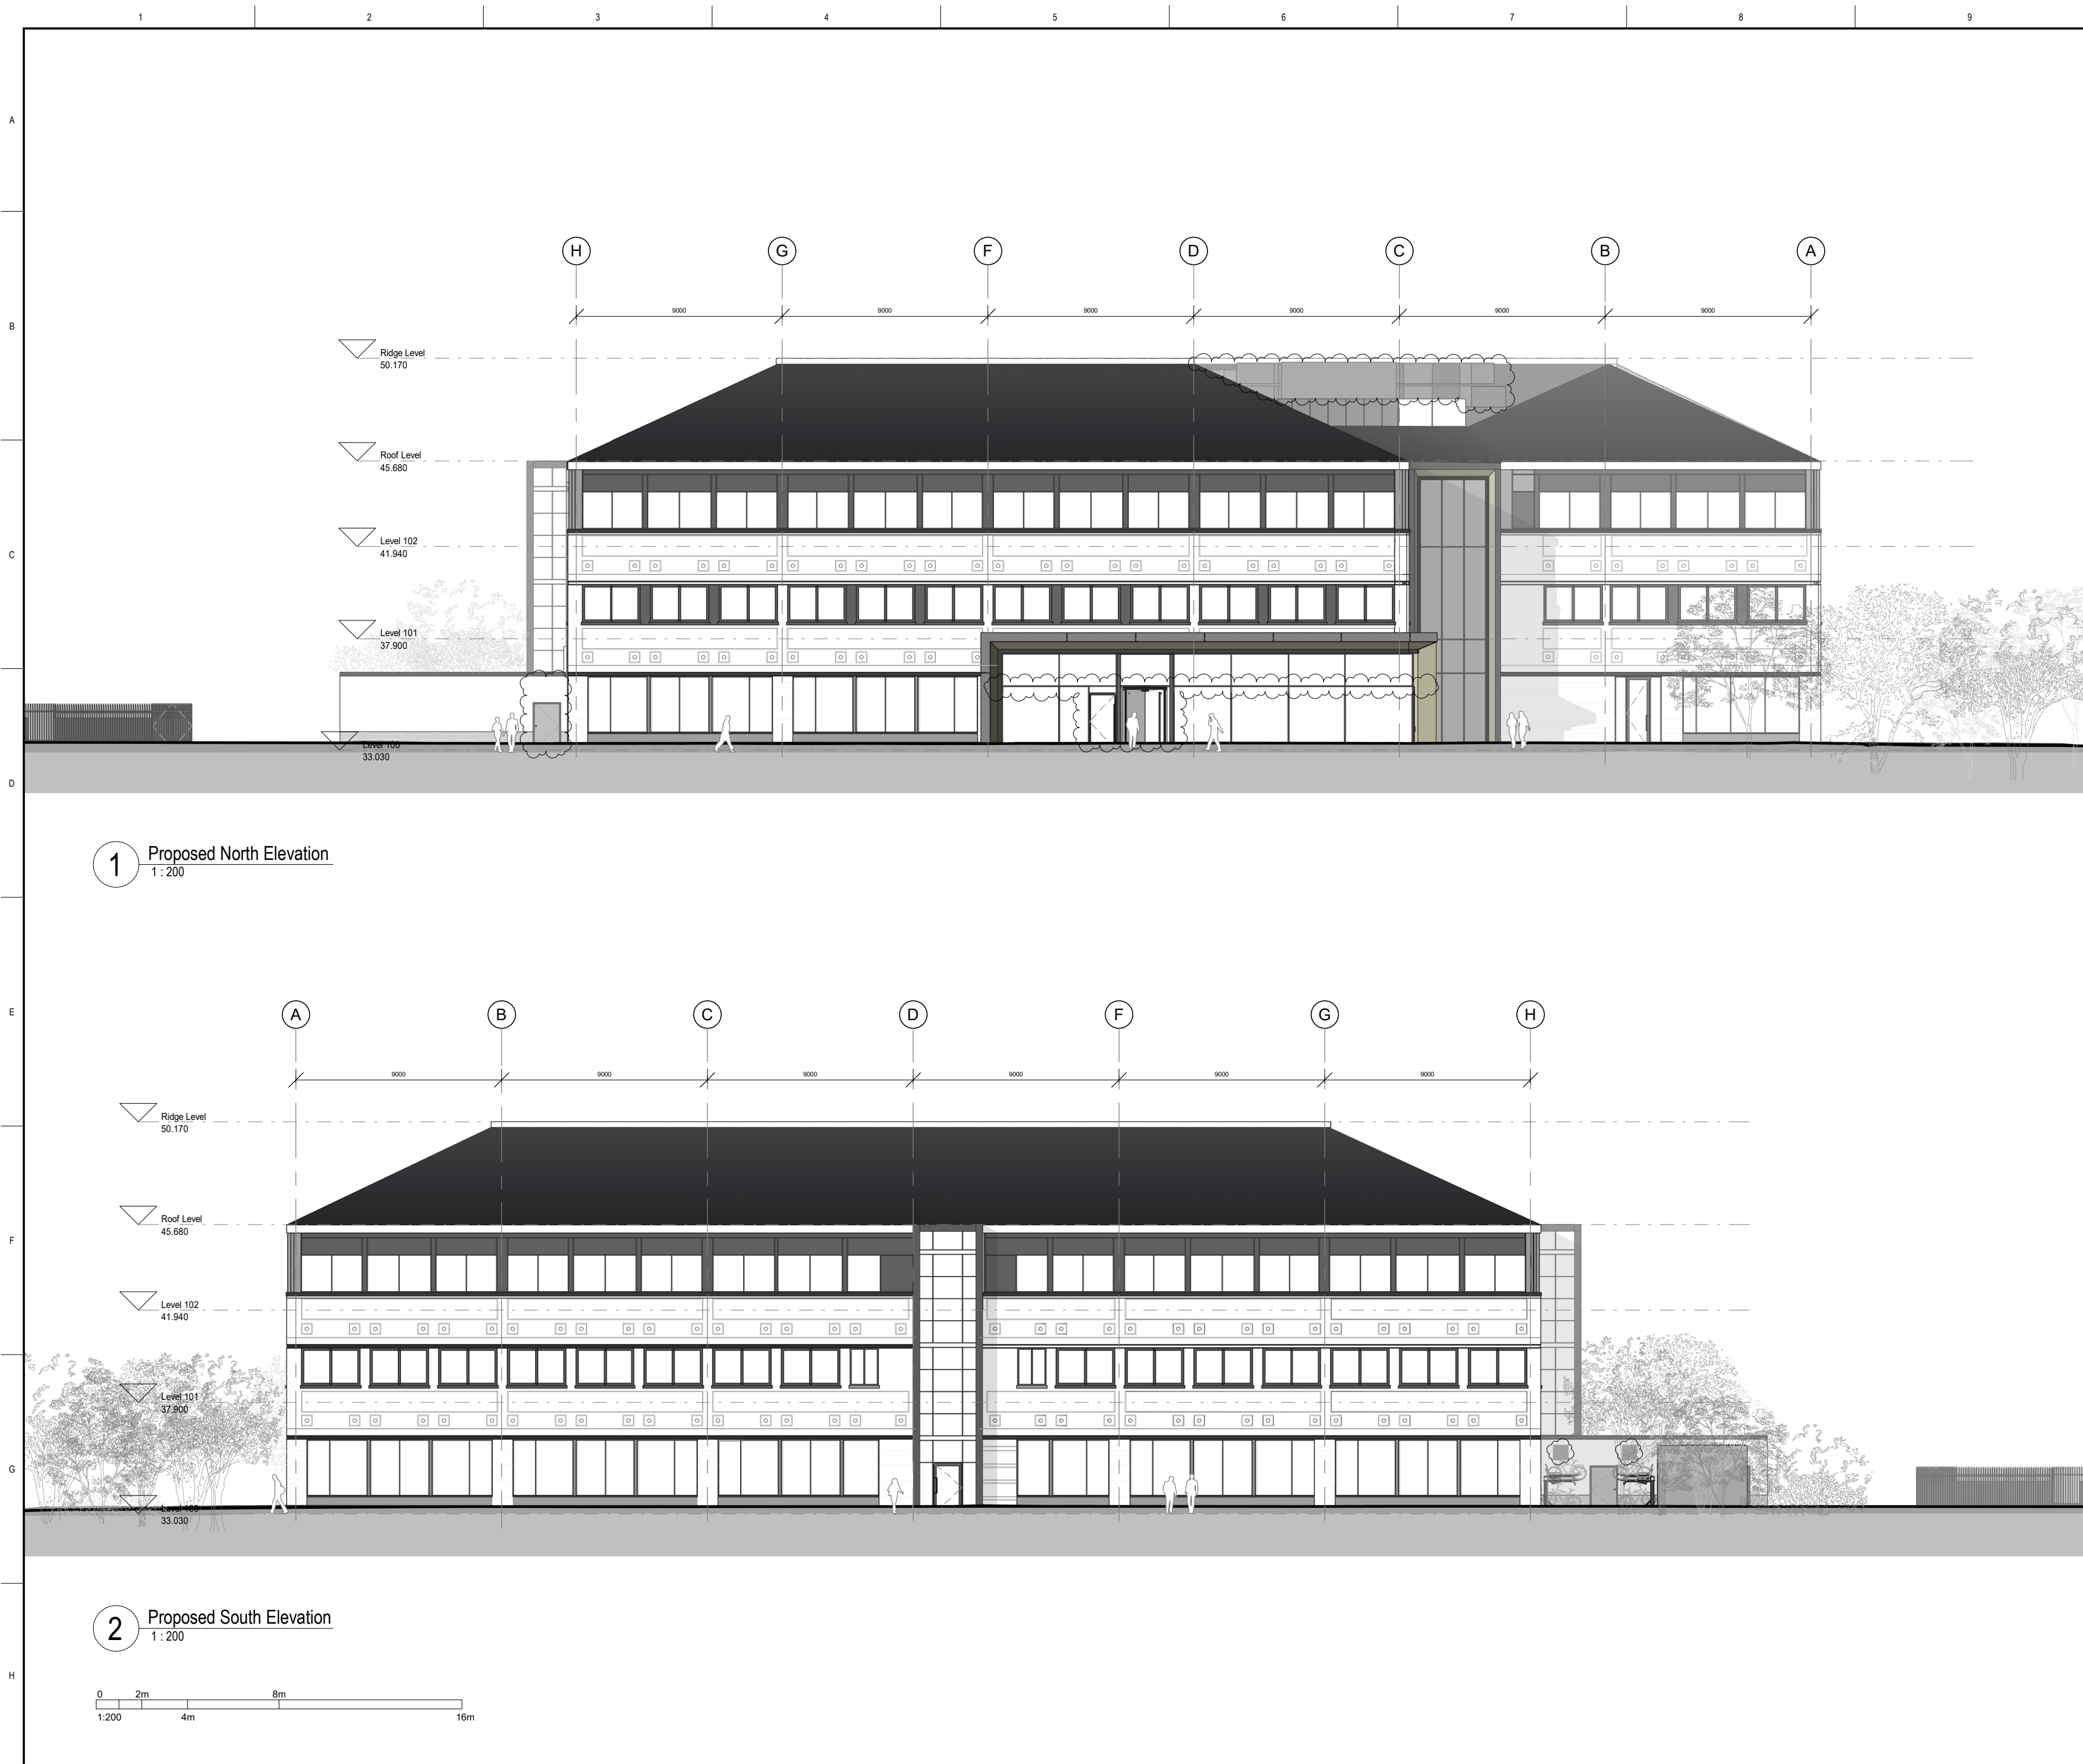


NOTES:
DO NOT SCALE. FIGURED DIMENSIONS ONLY TO BE TAKEN FROM THIS DRAWING. CHECK DIMENSIONS ON SITE AND REPORT DISCREPANCIES TO THE ARCHITECT.

THIS DRAWING IS PROTECTED BY COPYRIGHT.

ALL AREAS HAVE BEEN MEASURED FROM CURRENT DRAWINGS. THEY MAY VARY BECAUSE OF INTER ALIA SURVEY, DESIGN DEVELOPMENT, CONSTRUCTION TOLERANCES, STATUTORY REQUIREMENTS OR RE-DEFINITION OF THE AREAS TO BE MEASURED.

KEY PLAN:

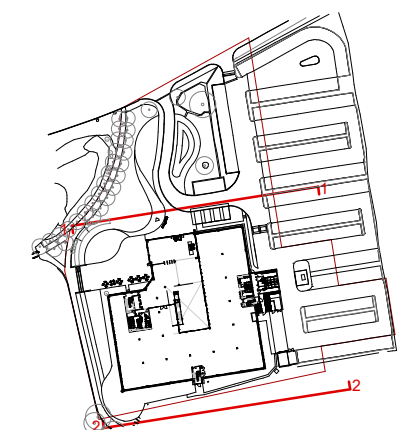

P3	14-10-2020	Entrance door to shower block updated, transom to entrance curtain wall lowered, entrance security shutter added, plant equipment updated, grills to the shower block added	DK	HG
P2	16-01-2020	Lower roof level updated	DK	HG
P1	20-09-2019	ISSUED FOR PLANNING	DK	HG
No.	Date	Comments	Drawn	Checked
Revisions				

Issue Status
Non Material Amendment

tp bennett
architecture
interiors
planning

One America Street London SE1 0NE UK +44 (0) 20 7208 2000 www.tpbenett.com

Project
Lakeside House
Stockley Business Park
Uxbridge UB11 1BD

Drawing Title
Proposed Elevations Sheet 01

Drawn	Date	Scale @ A2	Alt. Ref.
	29/08/2019	1:200	
tp bennett Project No.	Series	Zone	Drawing Number
A11633	D	0	200
			P3