
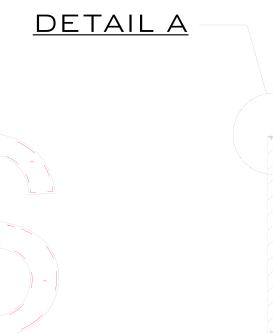


DETAIL A

Built up flat faced 0.9mm descaled s/s letters and logo @ 2500mm overall span with 30mm returns

VISUAL

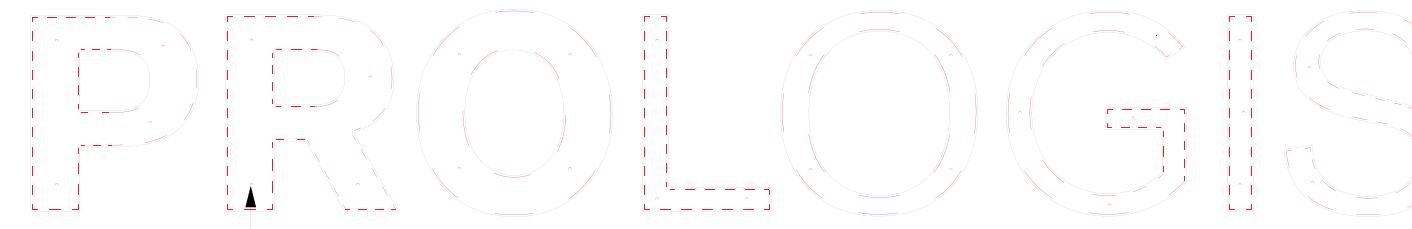


10mm FOAMEX BACKTRAYS  
C/W 4mm FIXING HOLES


QUANTITY : 2 OFF

FINISHES	
P/C RAL 6004	
(MATCH) PANTONE 2995 C	
P/C RAL 6018	
(MATCH) PANTONE 2401 C	

CONSTRUCTION

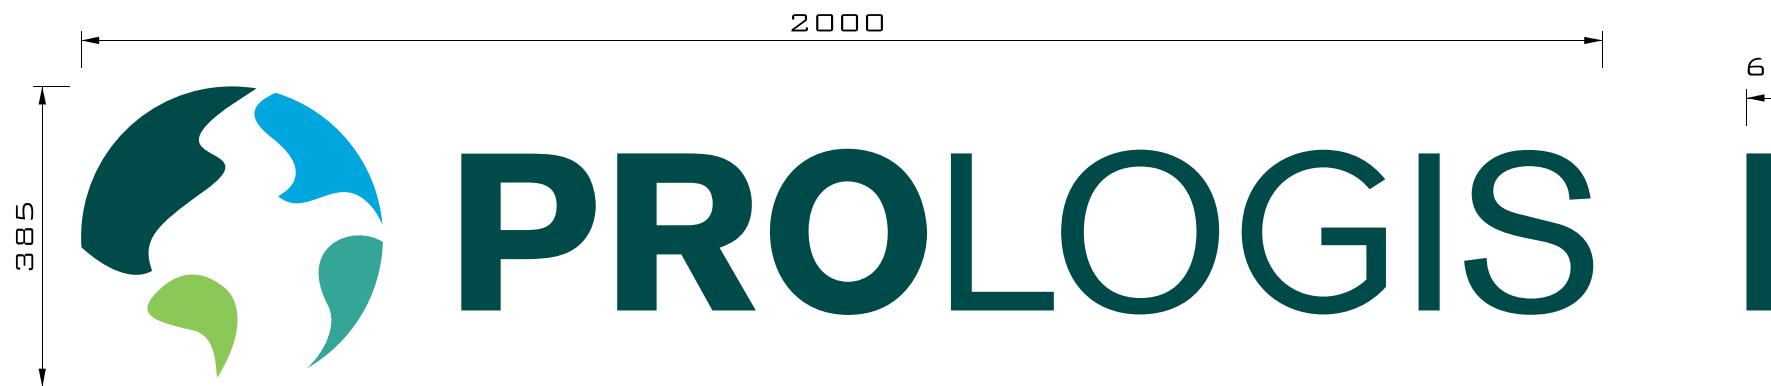


Illumination Levels will not exceed 500 cd/m

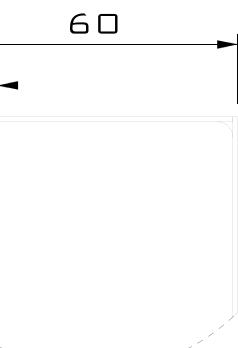

DETAIL A

Built up flat faced 0.9mm descaled s/s letters and logo @ 2000mm overall span with 60mm returns

VISUAL

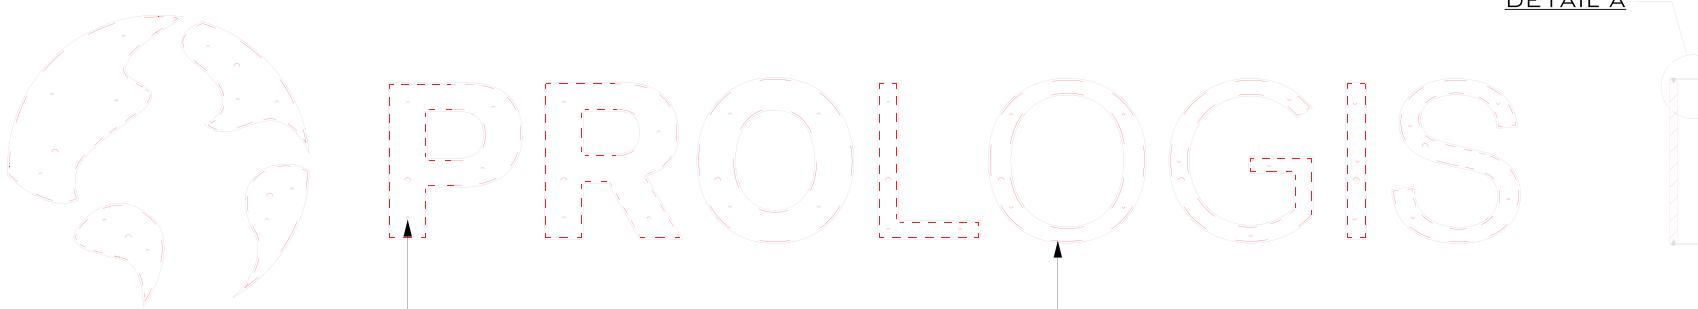

10mm PETG BACKTRAYS  
C/W 4mm FIXING HOLES &  
15mm CLEAR SPACERS FOR  
HALO ILLUMINATION

LED'S APPLIED TO  
I/S FACE OF LETTERS  
TO ILLUMINATE REAR

DETAIL A

QUANTITY : 1 OFF

**FINISHES**

P/C RAL 6004
(MATCH) PANTONE 2995 C
P/C RAL 6018
(MATCH) PANTONE 2401 C

CONSTRUCTION