


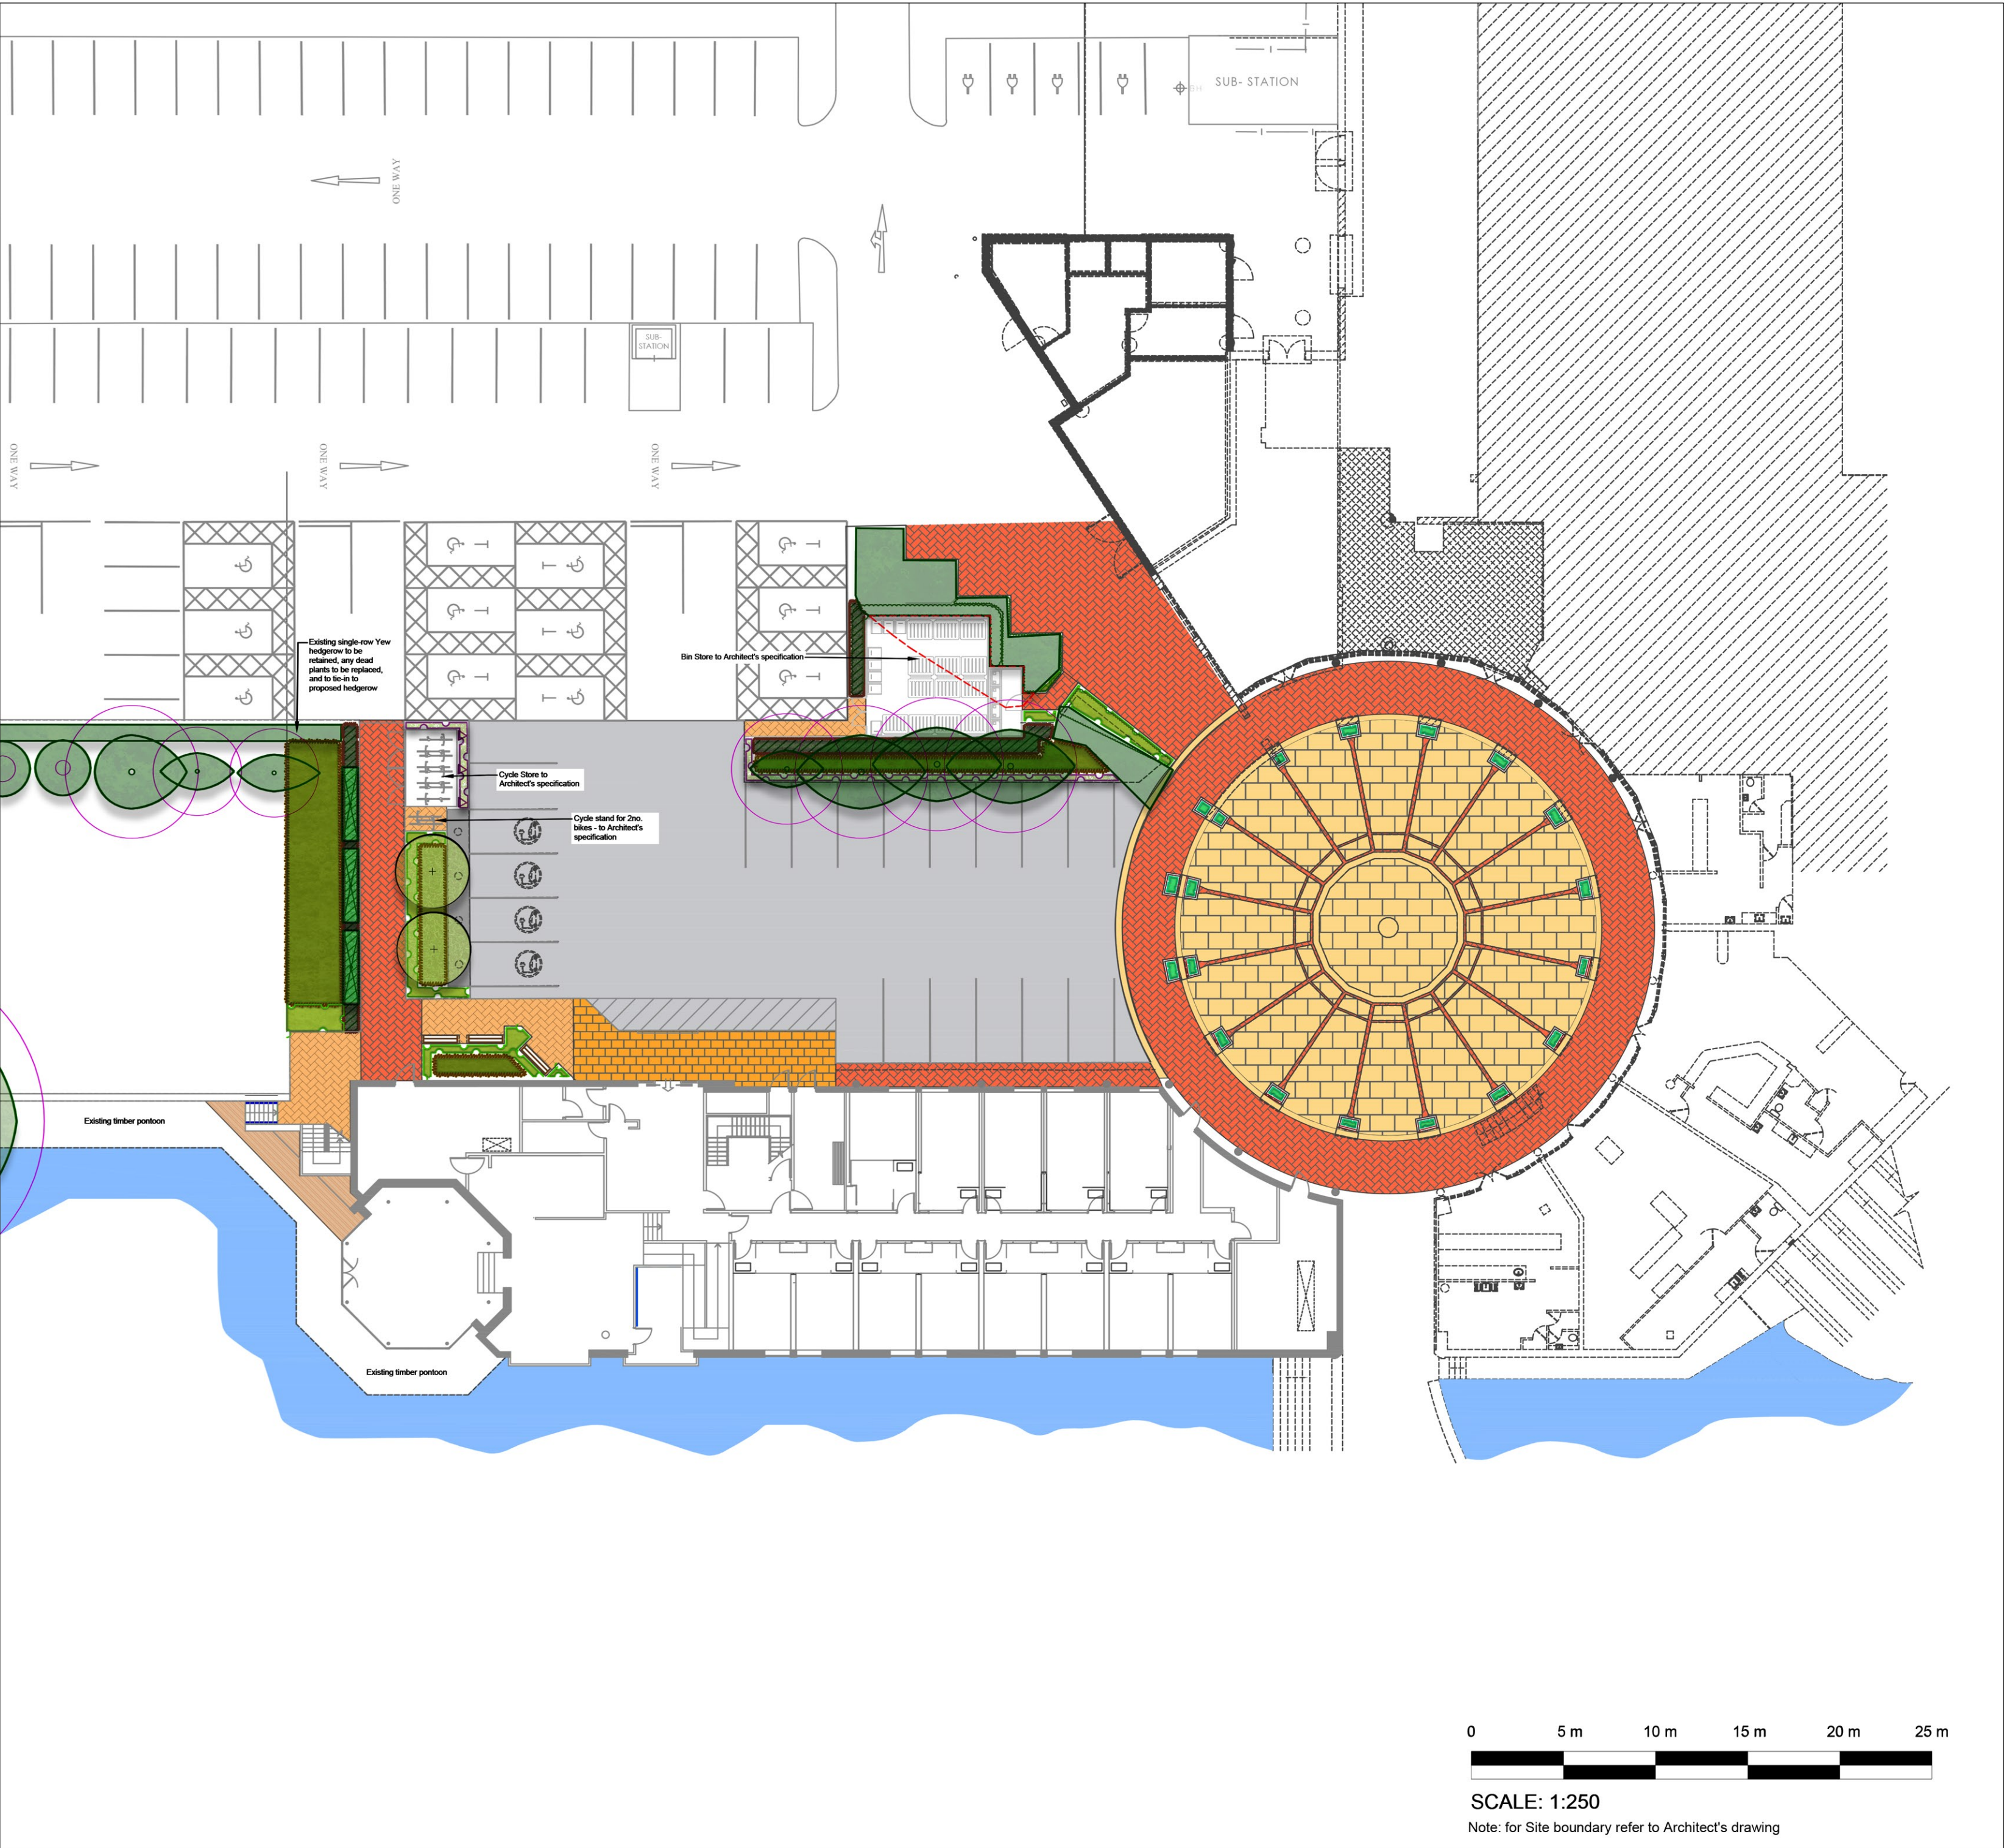

Key

Existing trees and vegetation to be retained with Root Protection Areas indicated

Existing vegetation to be removed

Proposed tree

Proposed pleached tree

Proposed low/groundcover shrub planting

Proposed nectar rich ornamental shrub planting

Existing ornamental planting within brick planters to be retained

Proposed mixed native shrub planting

Proposed climbing / trailing shrubs

Proposed native hedgerow

Existing raised planter - brick

Proposed asphalt

Existing asphalt to be retained

Existing block paving to be retained

Proposed block paving - colour to match existing adjacent block paving

Existing paving to be retained

Proposed feature paving

Proposed seat

Proposed hand rails to steps

Proposed timber pontoon - to match existing adjacent timber pontoon

B

A

Letter

Revision

Amendments following updated layout

Amendments following updated layout

RG

RG

By

23.01.2025

26.11.2024

Date

the

landscape

partnership

planning and designing environments for life

Project

The Arena, Stockley Park

Drawing

Landscape Proposals

Status

Planning

Bedford

01234 261315

☒

Woodbridge

01394 380509

☐

London

020 3092 4141

☐

Norwich

01603 230777

☐

Job No.

B24023

Dwg. No.

101B

Scale

1:250@A2

Drawn

RG

Checked

OT

Date

24.05.2024

Do not scale off drawing. All dimensions & Levels are to be checked on site. Any discrepancies must be reported to the landscape architect immediately.

Copyright THE LANDSCAPE PARTNERSHIP LTD

North