
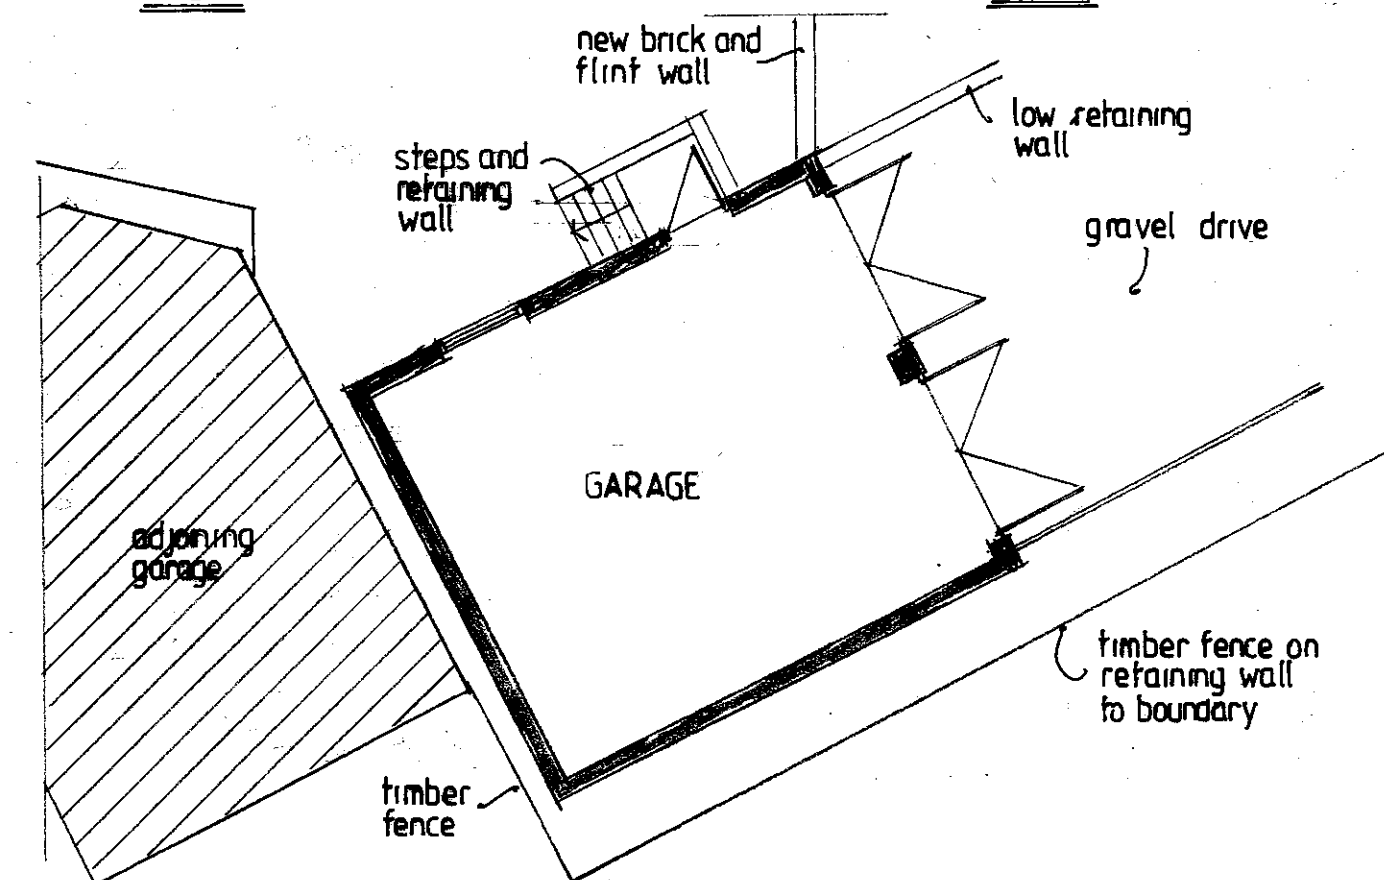
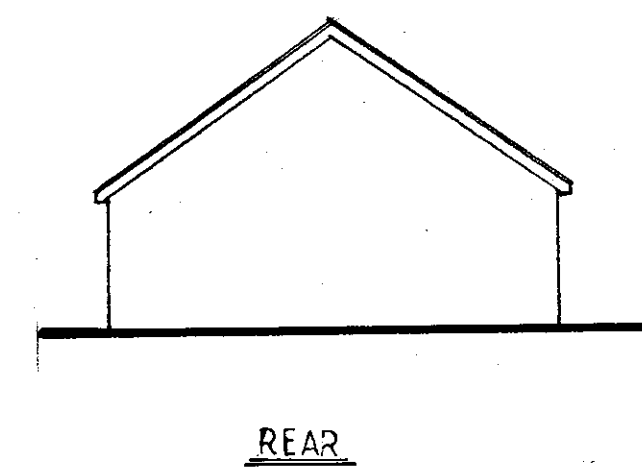
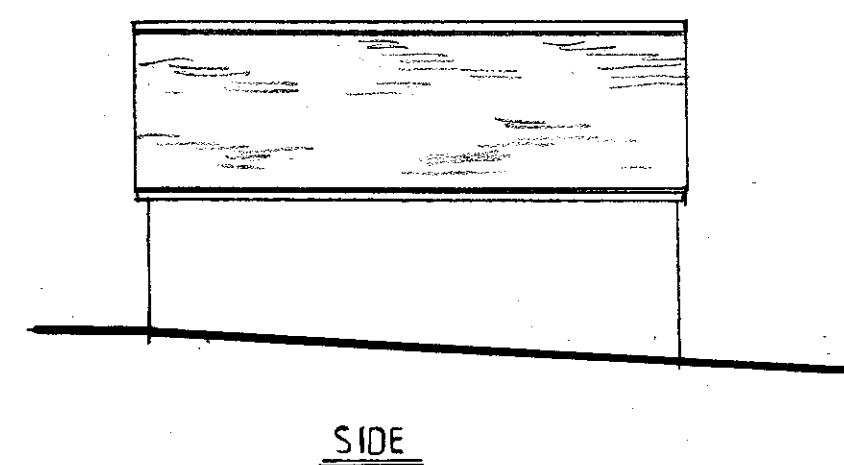
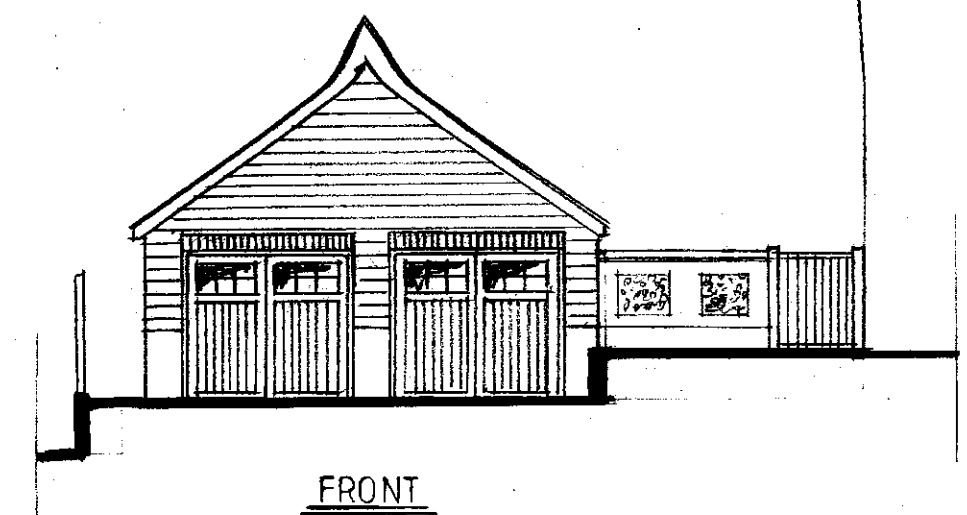
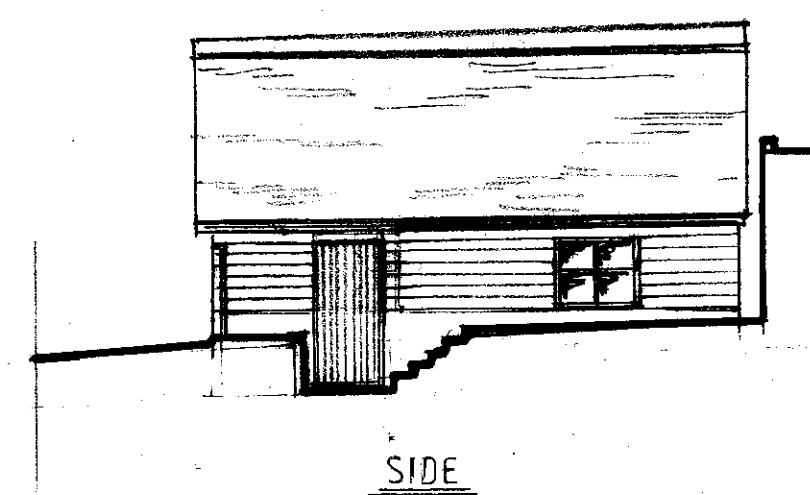


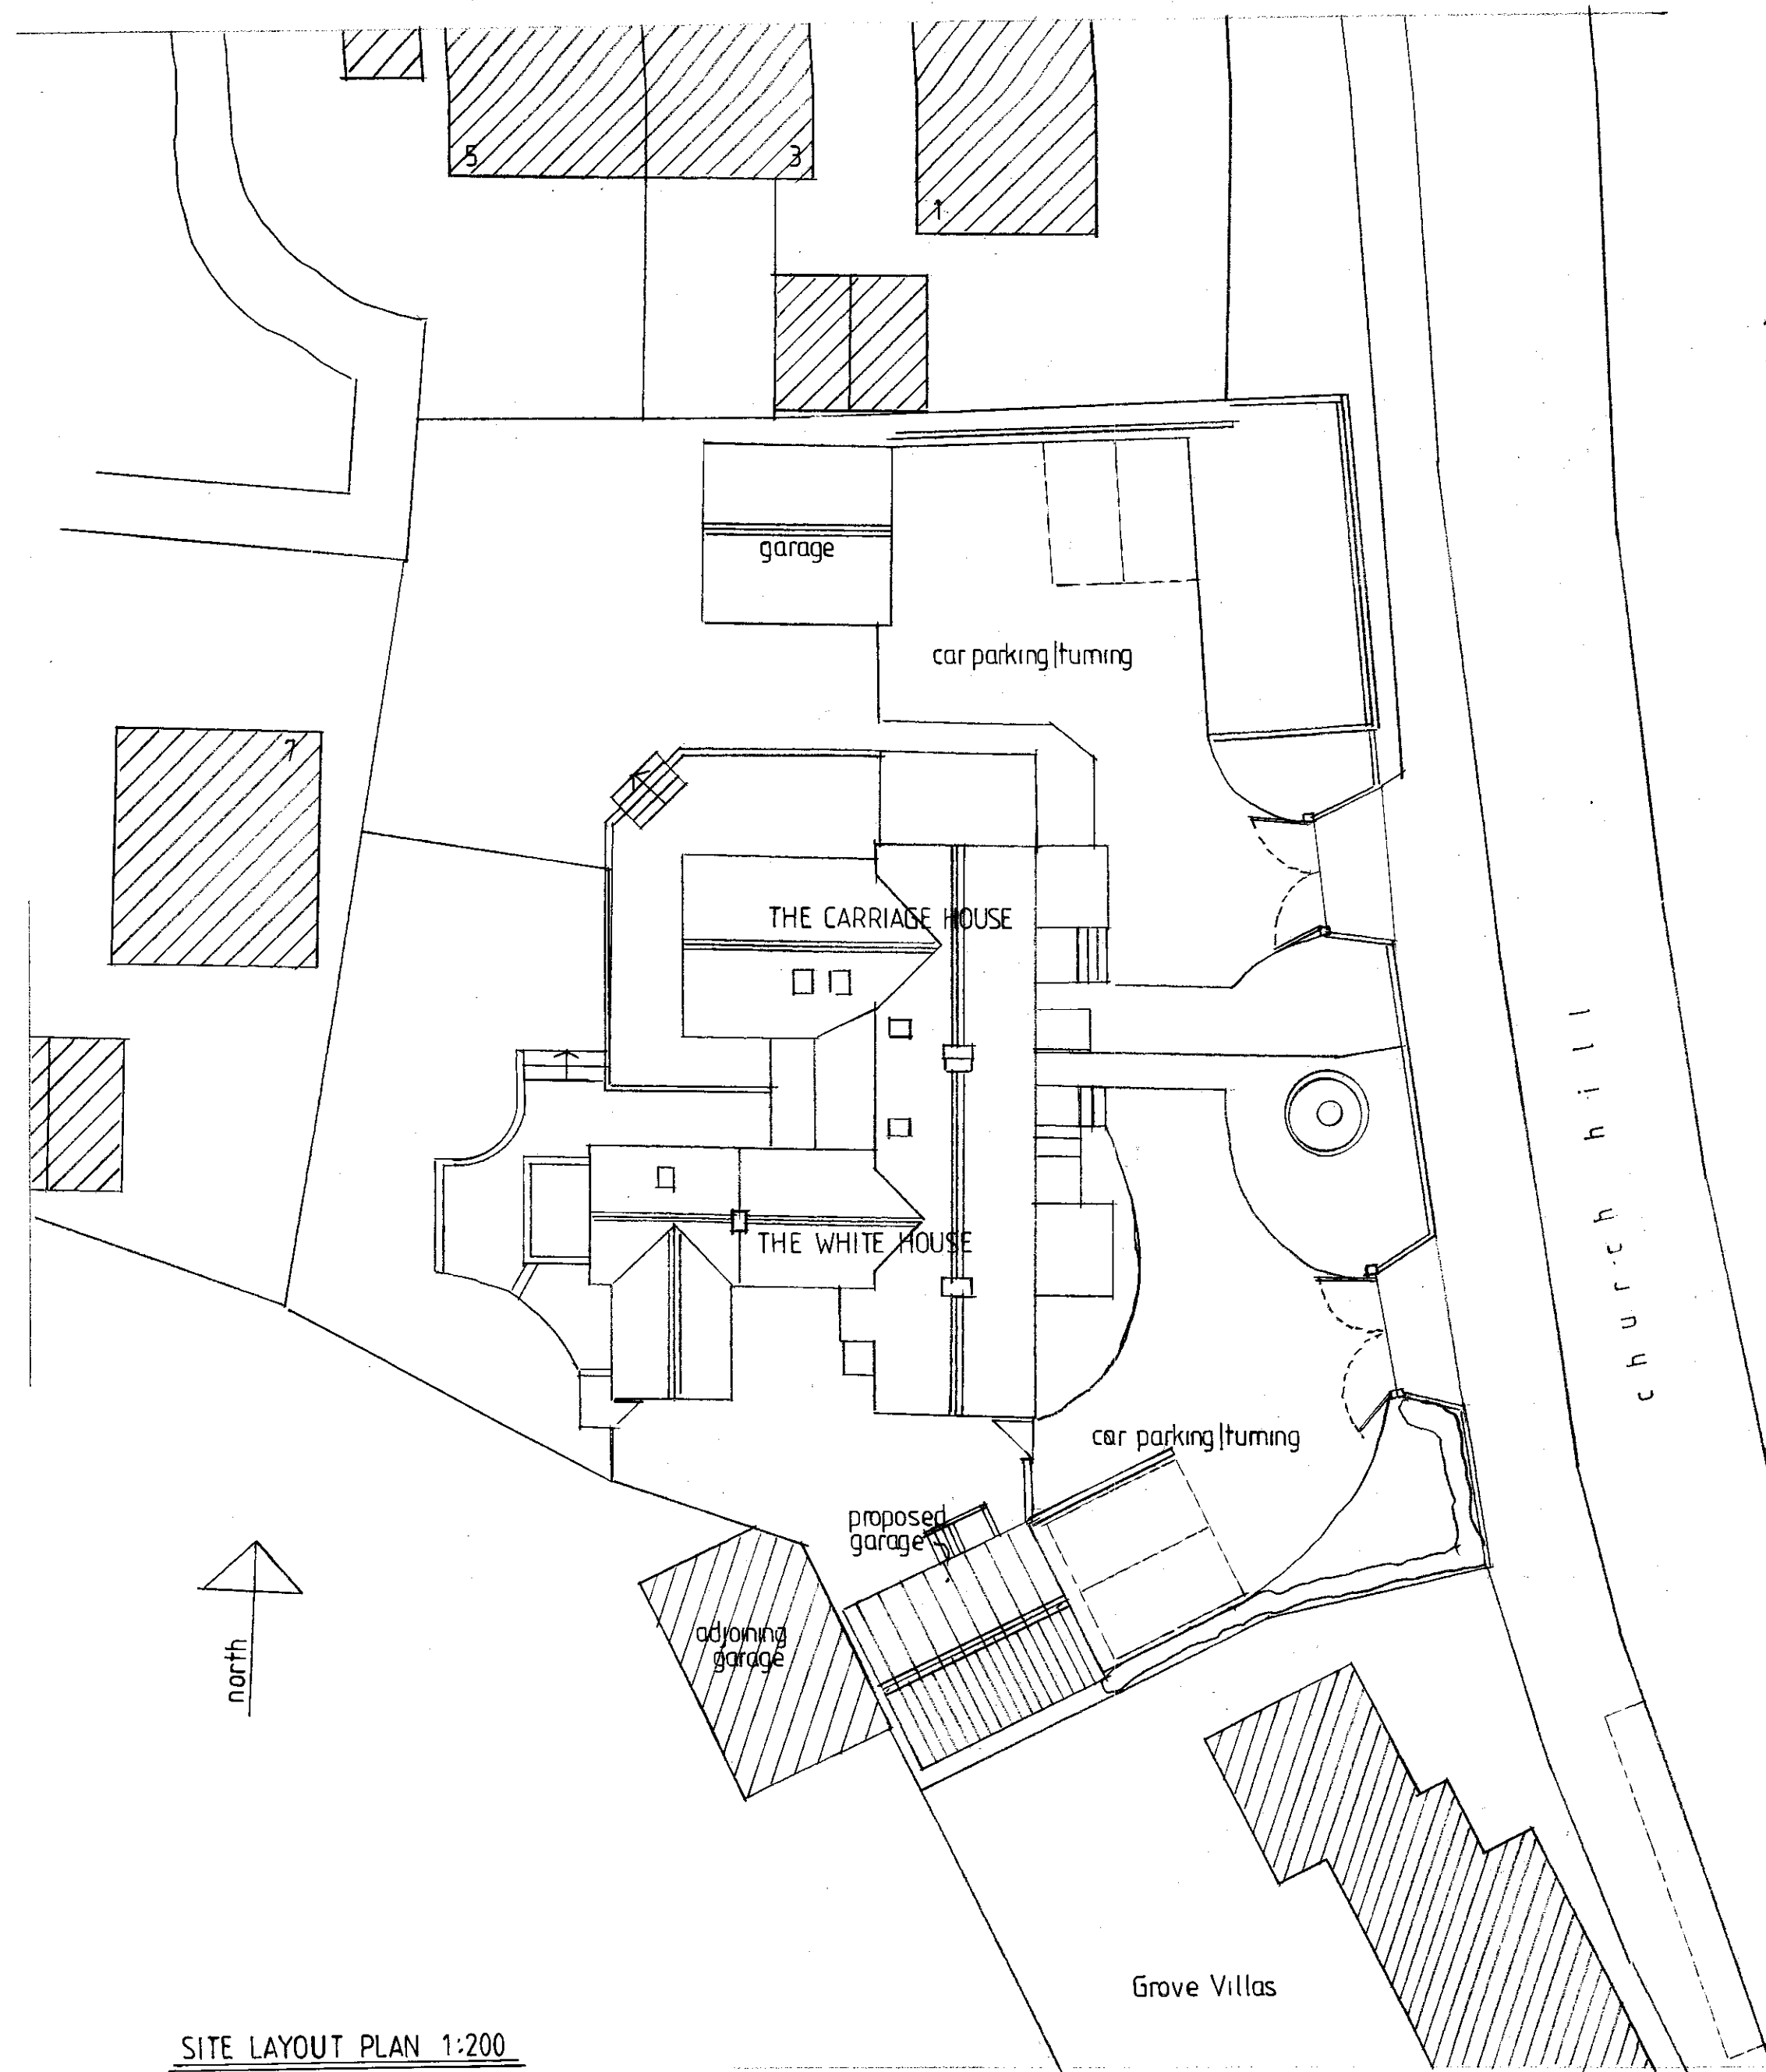

homeplans

Church Gardens, Church Hill, Harefield, Middlesex UB9 6DU

T: 01895 822488

E: patrick@homeplansharefield.com

W: www.homeplansharefield.com



CLIENT: MR I JORDAN

PROJECT: THE WHITE HOUSE
CHURCH HILL, HAREFIELD

TITLE: DESIGN PROPOSAL - GARAGE
PLANS & ELEVATIONS

DRG NO:

1554 / 100

DATE:
NOV. 2025

SCALE:
1:100 | 1:200 AT A2

DRAWN:

A