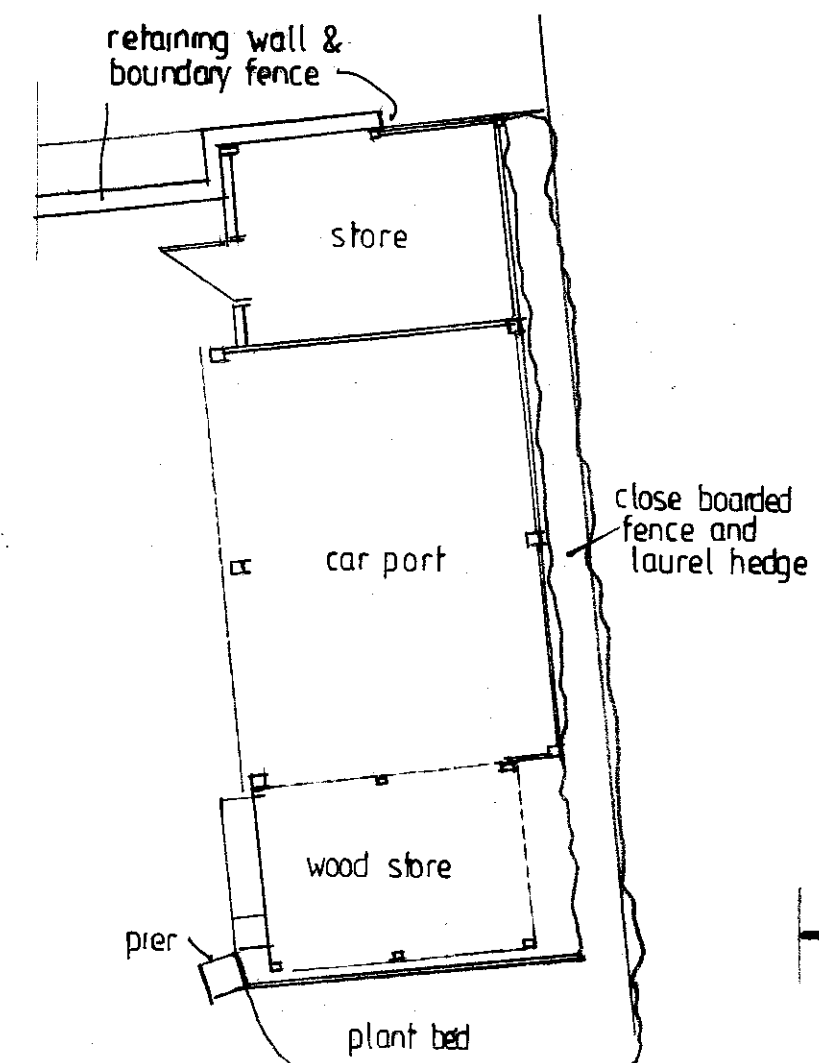
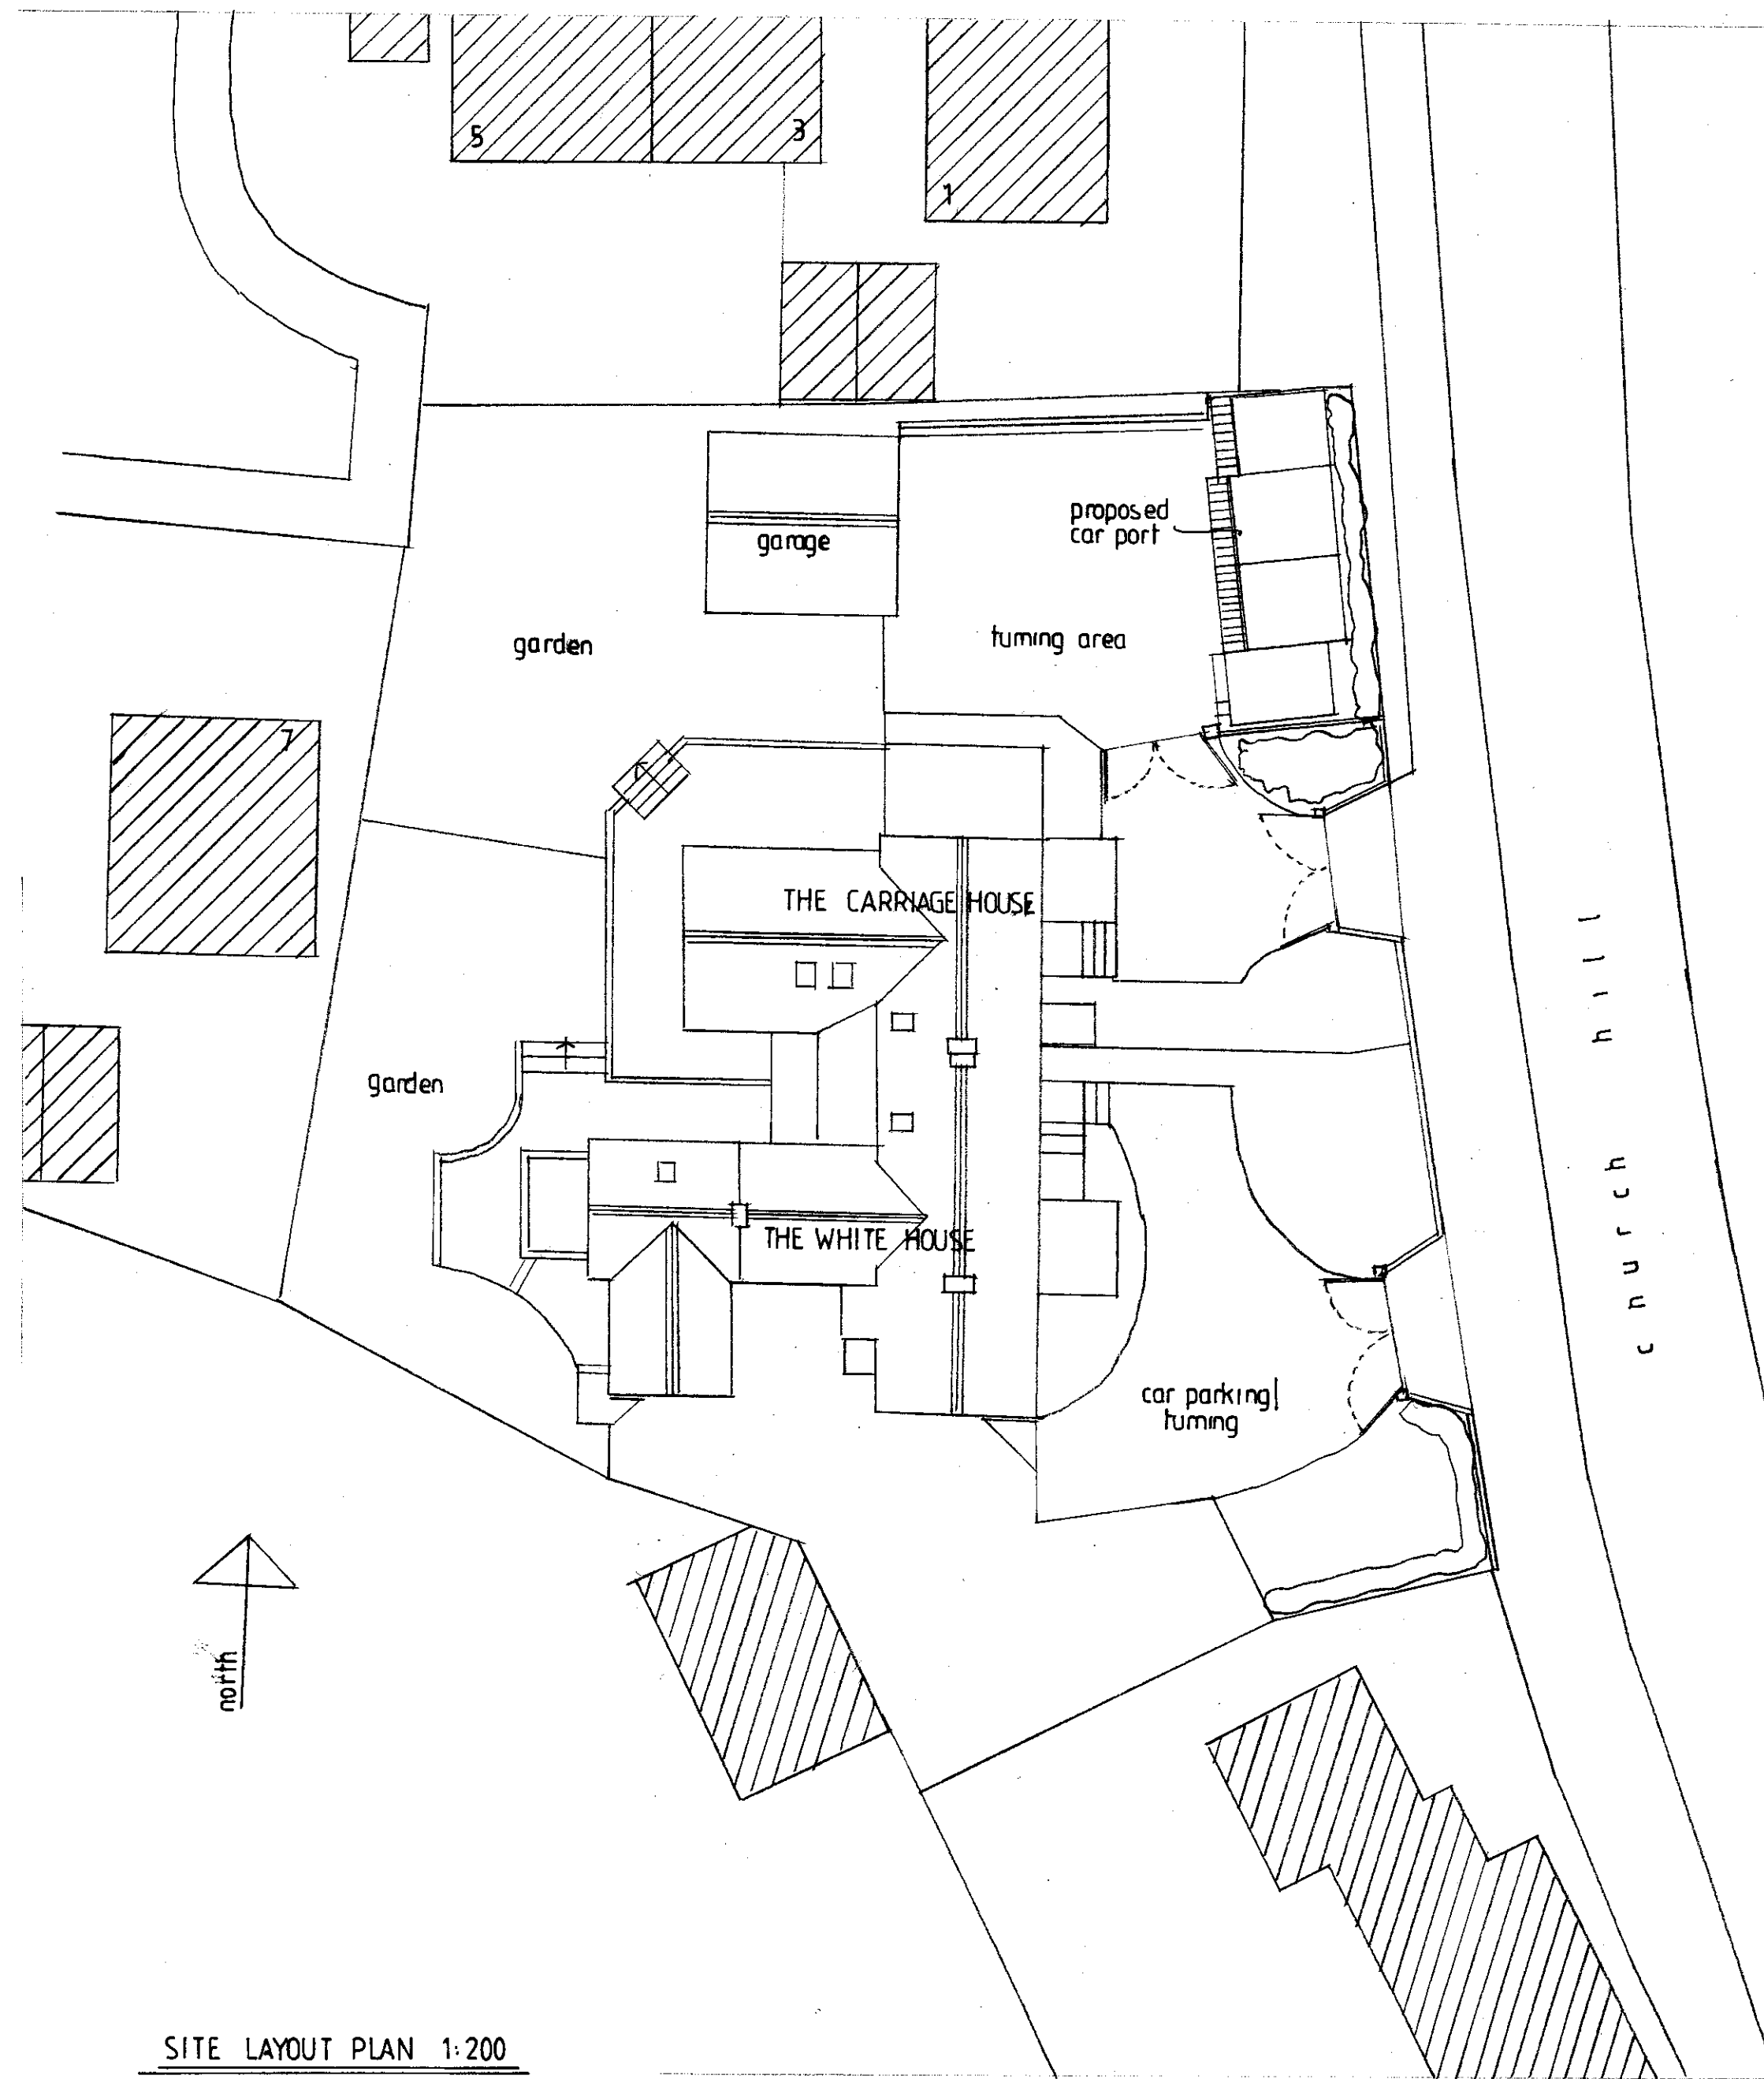


homeplans

Church Gardens, Church Hill, Harefield, Middlesex UB9 6DU

T: 01895 822488

E: patrick@homeplansharefield.com

W: www.homeplansharefield.com



J McHugh RIBA
7632833

CLIENT: MR I JORDAN

PROJECT: THE CARRIAGE HOUSE
CHURCH HILL, HARFIELD

TITLE: DESIGN PROPOSAL - CAR PORT
PLANS & ELEVATIONS

DRG NO:
1554 (101)

DATE:
JAN 2026

SCALE:
1:100 (1:200 AT A2

DRAWN:

