
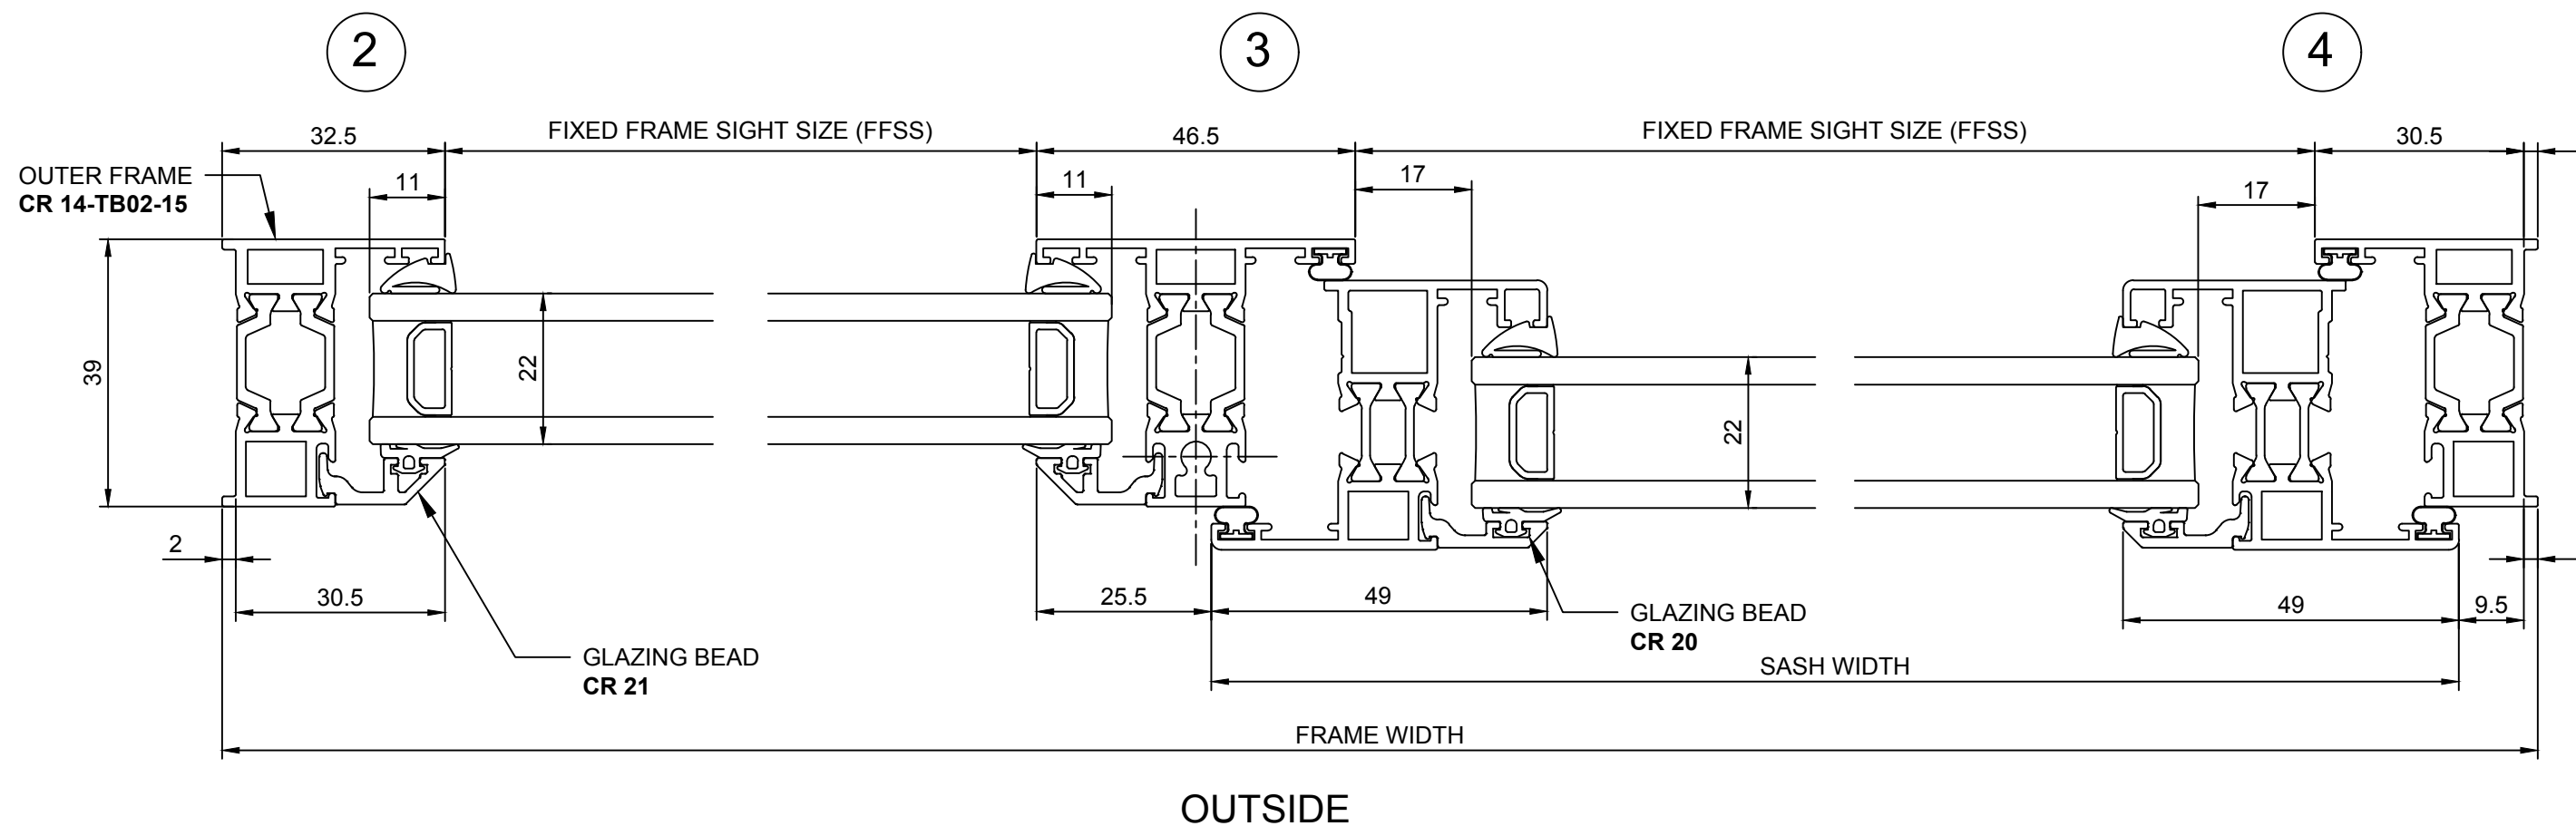
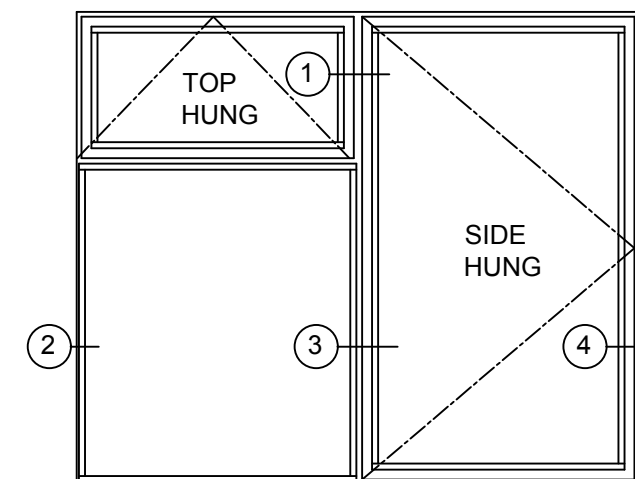


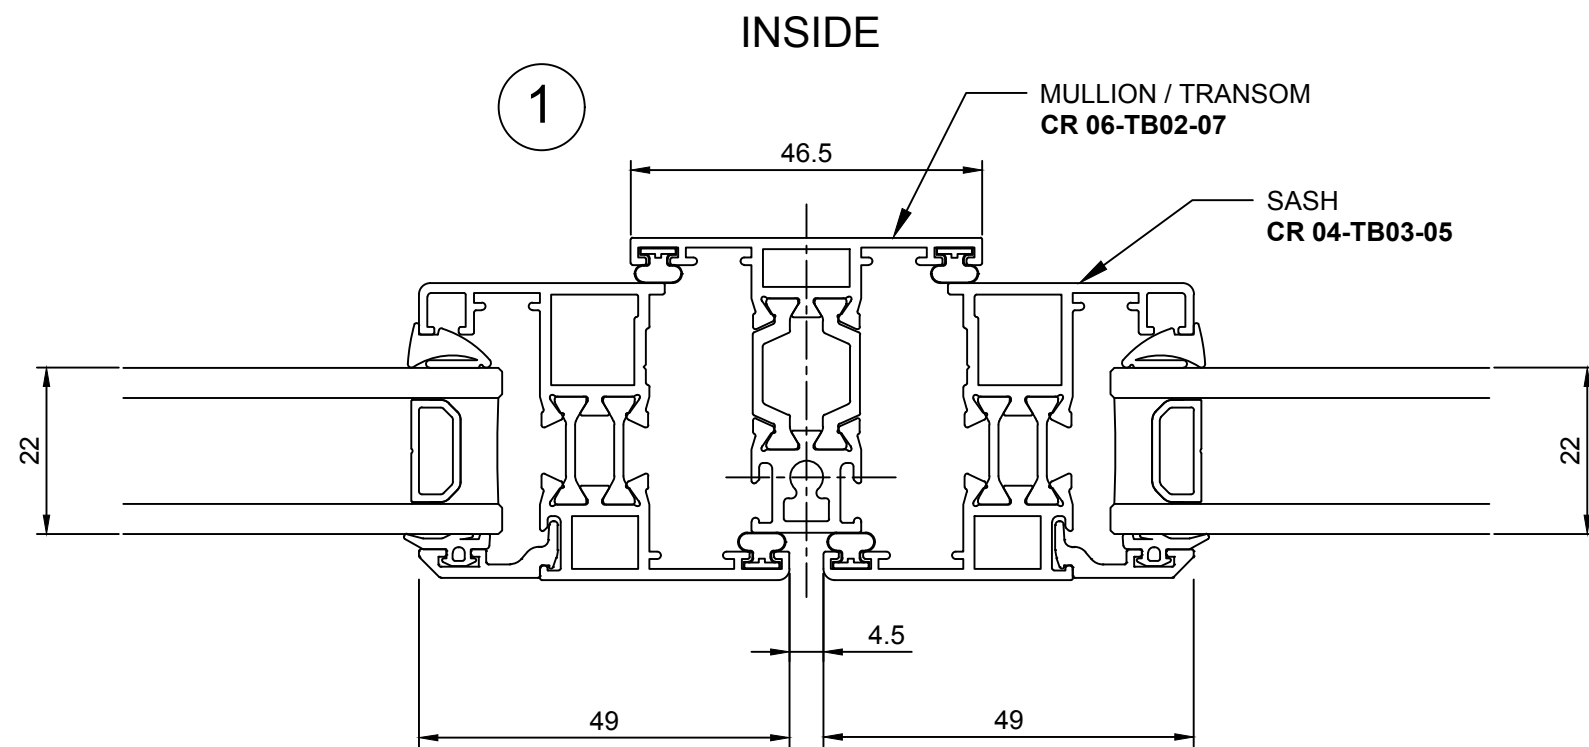

The Heritage Window Company

Unit 23, Bellingham Trading Estate,
Fanthorne Way, Randlesdown Road,
London, SE6 3BX.
Tel. 020 8695 0055

The Conservation Range Casement Window System (39mm Frame) No-Leg Profile

© The Heritage Window Company

4	20-JUL-2018	UPDATED FOR PROFILE DESIGN CHANGES - DPLM
3	03-OCT-2017	UPDATED PART NUMBERS - DPLM
REV	DATE	AMENDMENT
DRAWN: R J G	CHECKED:	
DATE: 04-09-2013	SCALE 1:1	

The Heritage Window Company

SIZE
A3

GENERAL ARRANGEMENT DETAILS

DRAWING No. THWC / 03 / 01

REV
3 4