


<b>DWG NO</b>	HSA-AAA-AA1	<b>SERIES</b>	Heritage Single
<b>REVISION</b>	A	<b>TITLE</b>	Glazing bar detail
<b>SCALE</b>	NTS	<b>DOWNLOAD</b>	<a href="http://www.patent-glazing.com">www.patent-glazing.com</a>

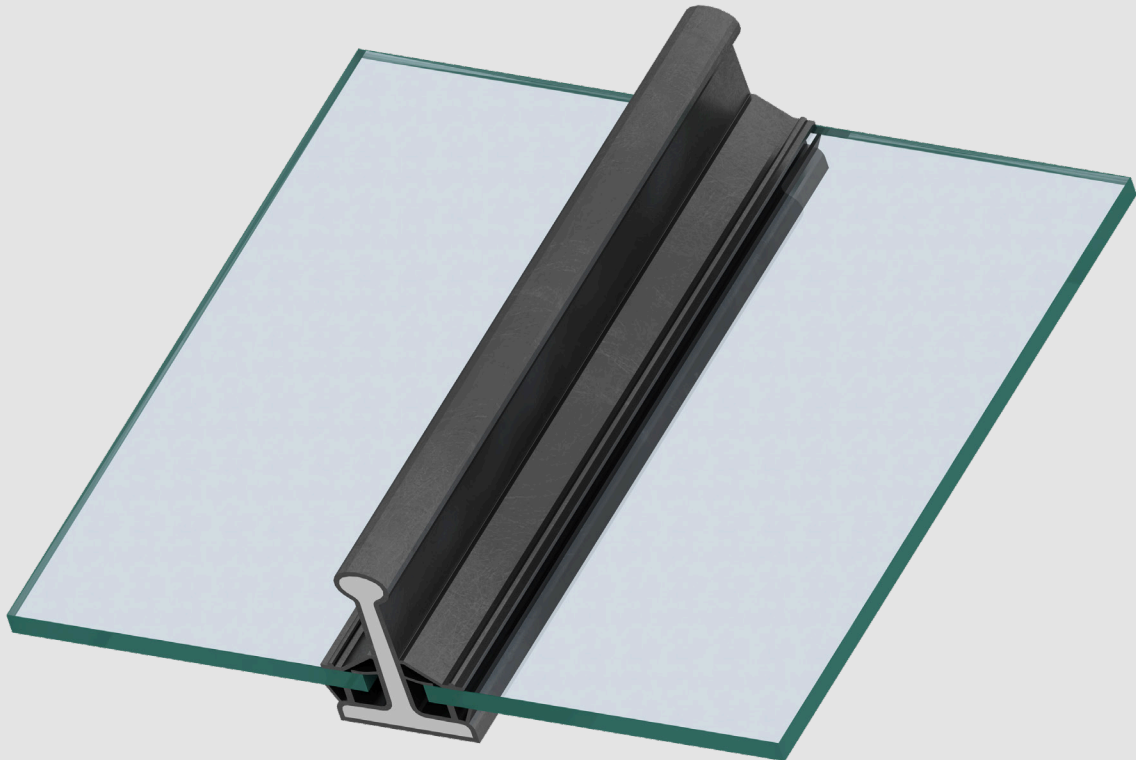

**Contact Details.**

**Website** - [www.patent-glazing.com](http://www.patent-glazing.com)

**Email** - [Technical@patent-glazing.com](mailto:Technical@patent-glazing.com)

**Telephone Number** - 01924 461213

