


DWG NO	HSS-NYV-TT1	SERIES	Heritage Single
REVISION	A	TITLE	Verge detail with lead flashing to a tiled roof
SCALE	NTS	DOWNLOAD	www.patent-glazing.com

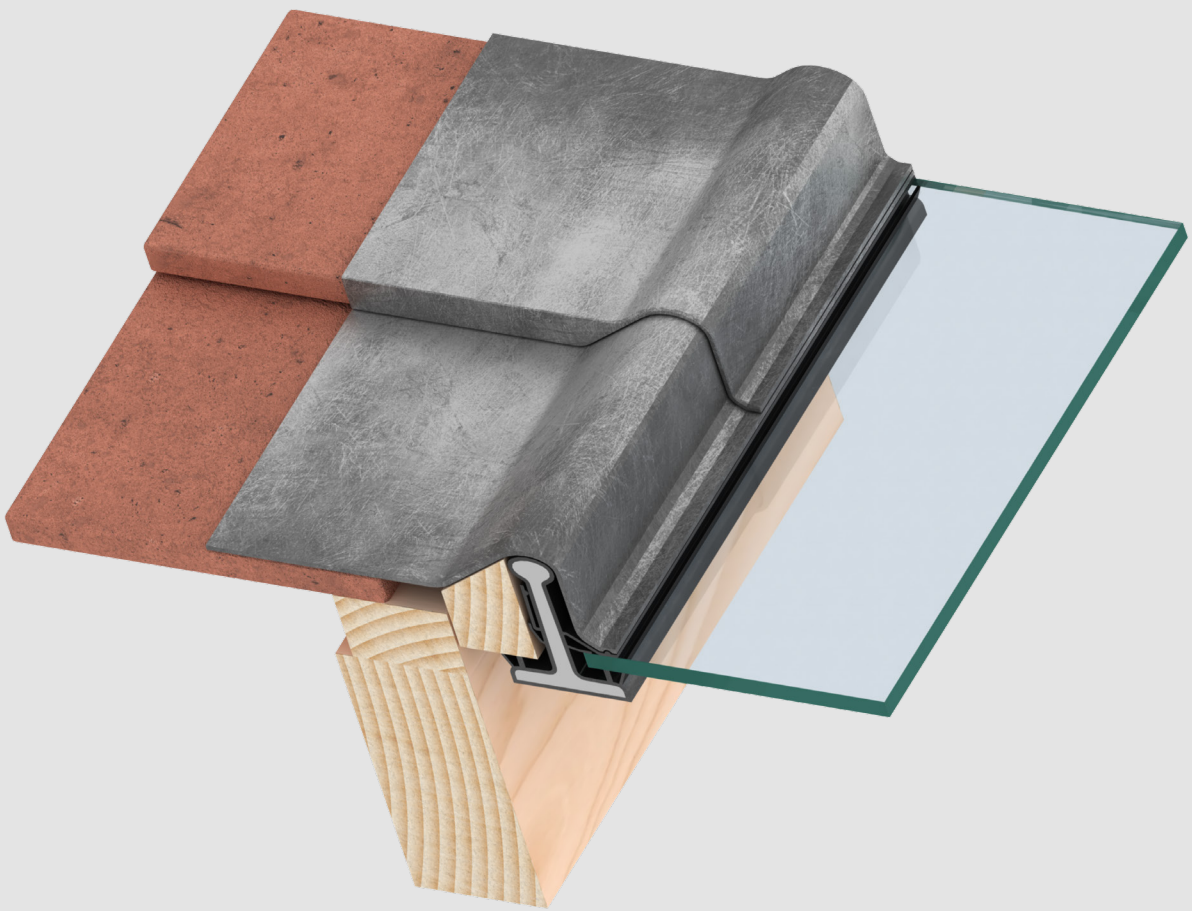

Contact Details.

Website - www.patent-glazing.com

Email - Technical@patent-glazing.com

Telephone Number - 01924 461213

