


Plan of Title

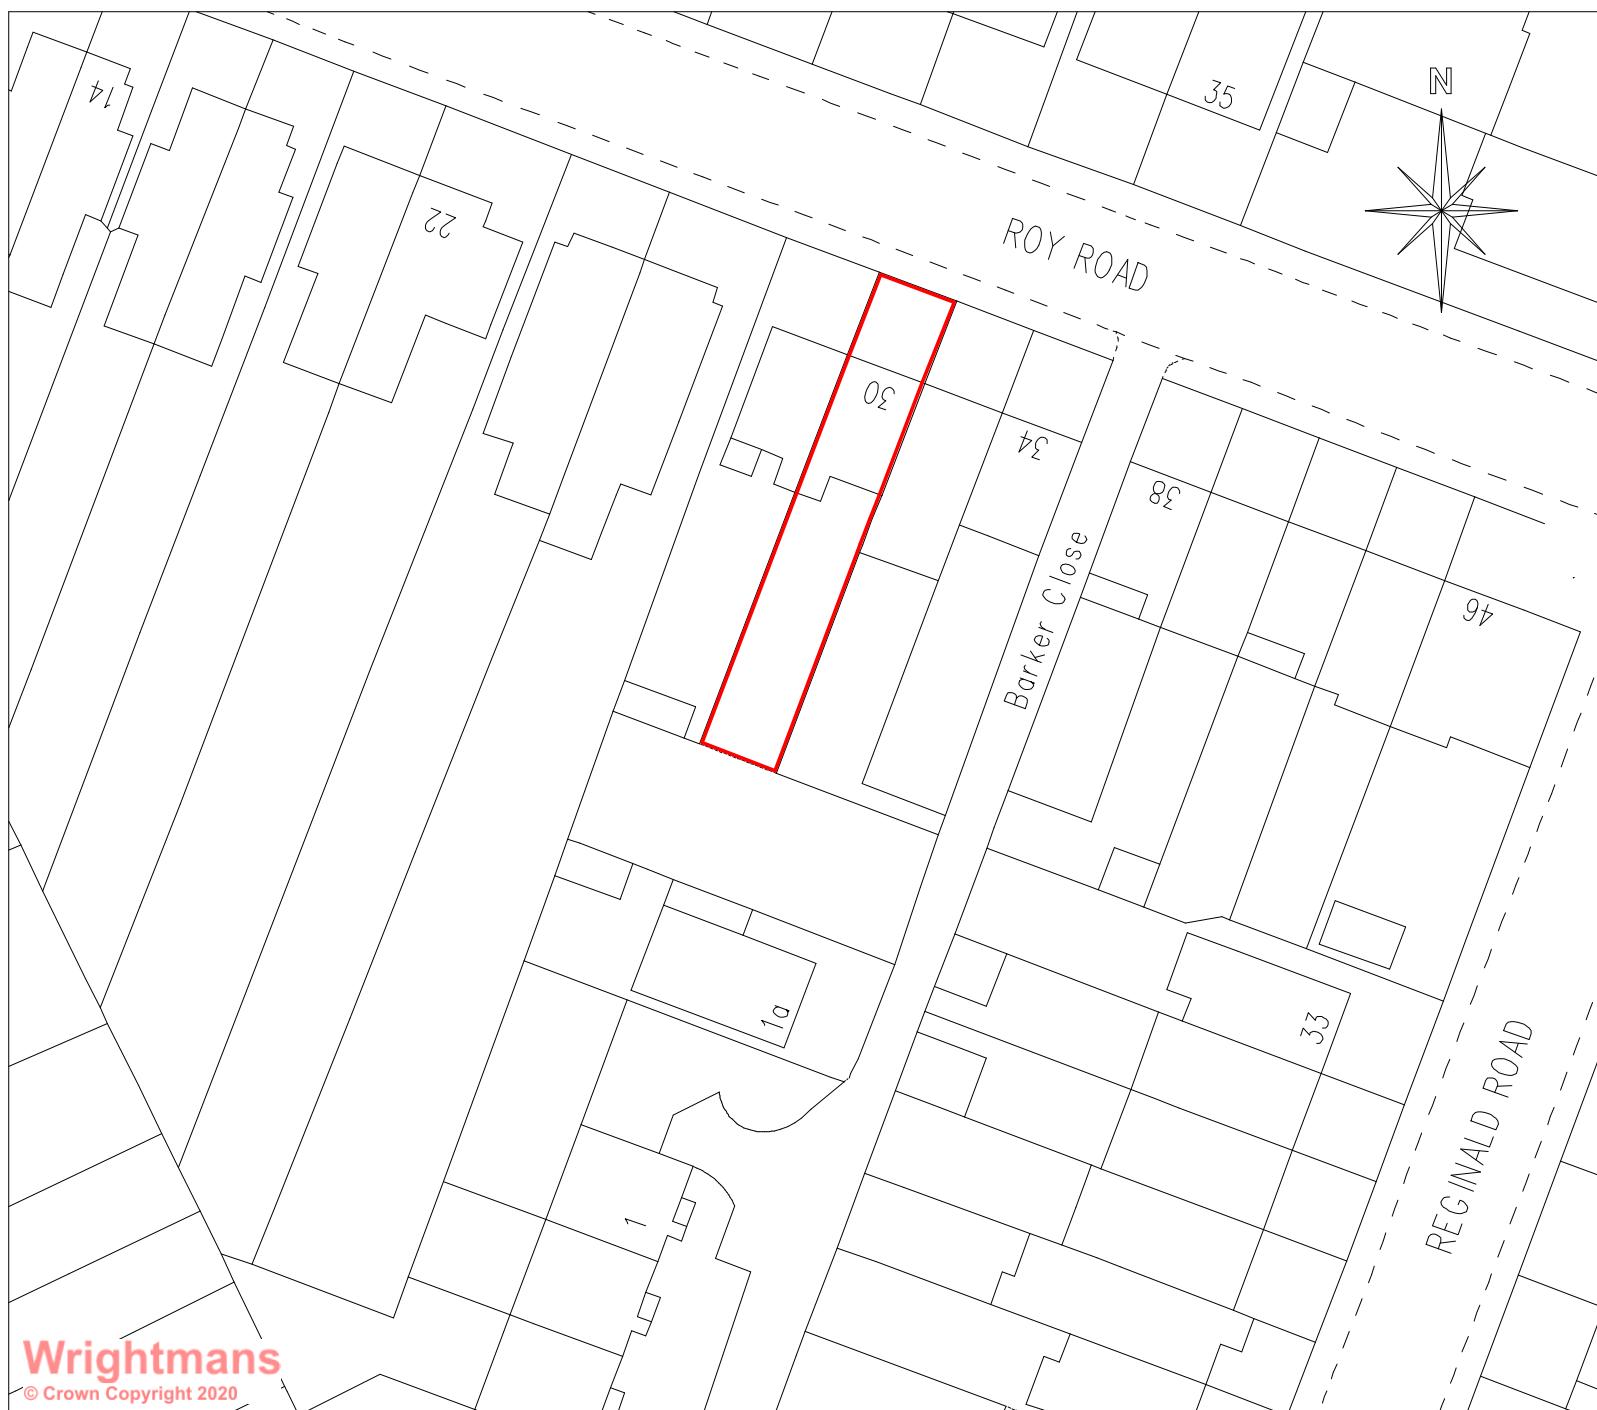

Land at
30 Roy Road
Northwood
Middlesex HA6 1EH

Scale 1:500

NOTE

The area edged red on the Plan indicates land removed from Title No. NGL24087 for the property known as 30 Roy Road, Northwood, Middlesex HA6 1EH as referred to in the Transfer.



DRAWING TITLE			
Plan of Title for land at			
30 Roy Road			
Northwood			
Middlesex HA6 1EH			
SCALE	DATE	DRAWN BY	APPROVED
1:500	25/09/2020	B.K.	E.G.

SCALE IN METRES

0 10 20 30

DRAWING NUMBER	REV
WP7342-A	
Additional copies of these Plans are available on request. We do not recommend submitting anything other than our original plans to the Land Registry as most reproductions will be rejected due to distortion and scaling inaccuracy.	SIZE A3