
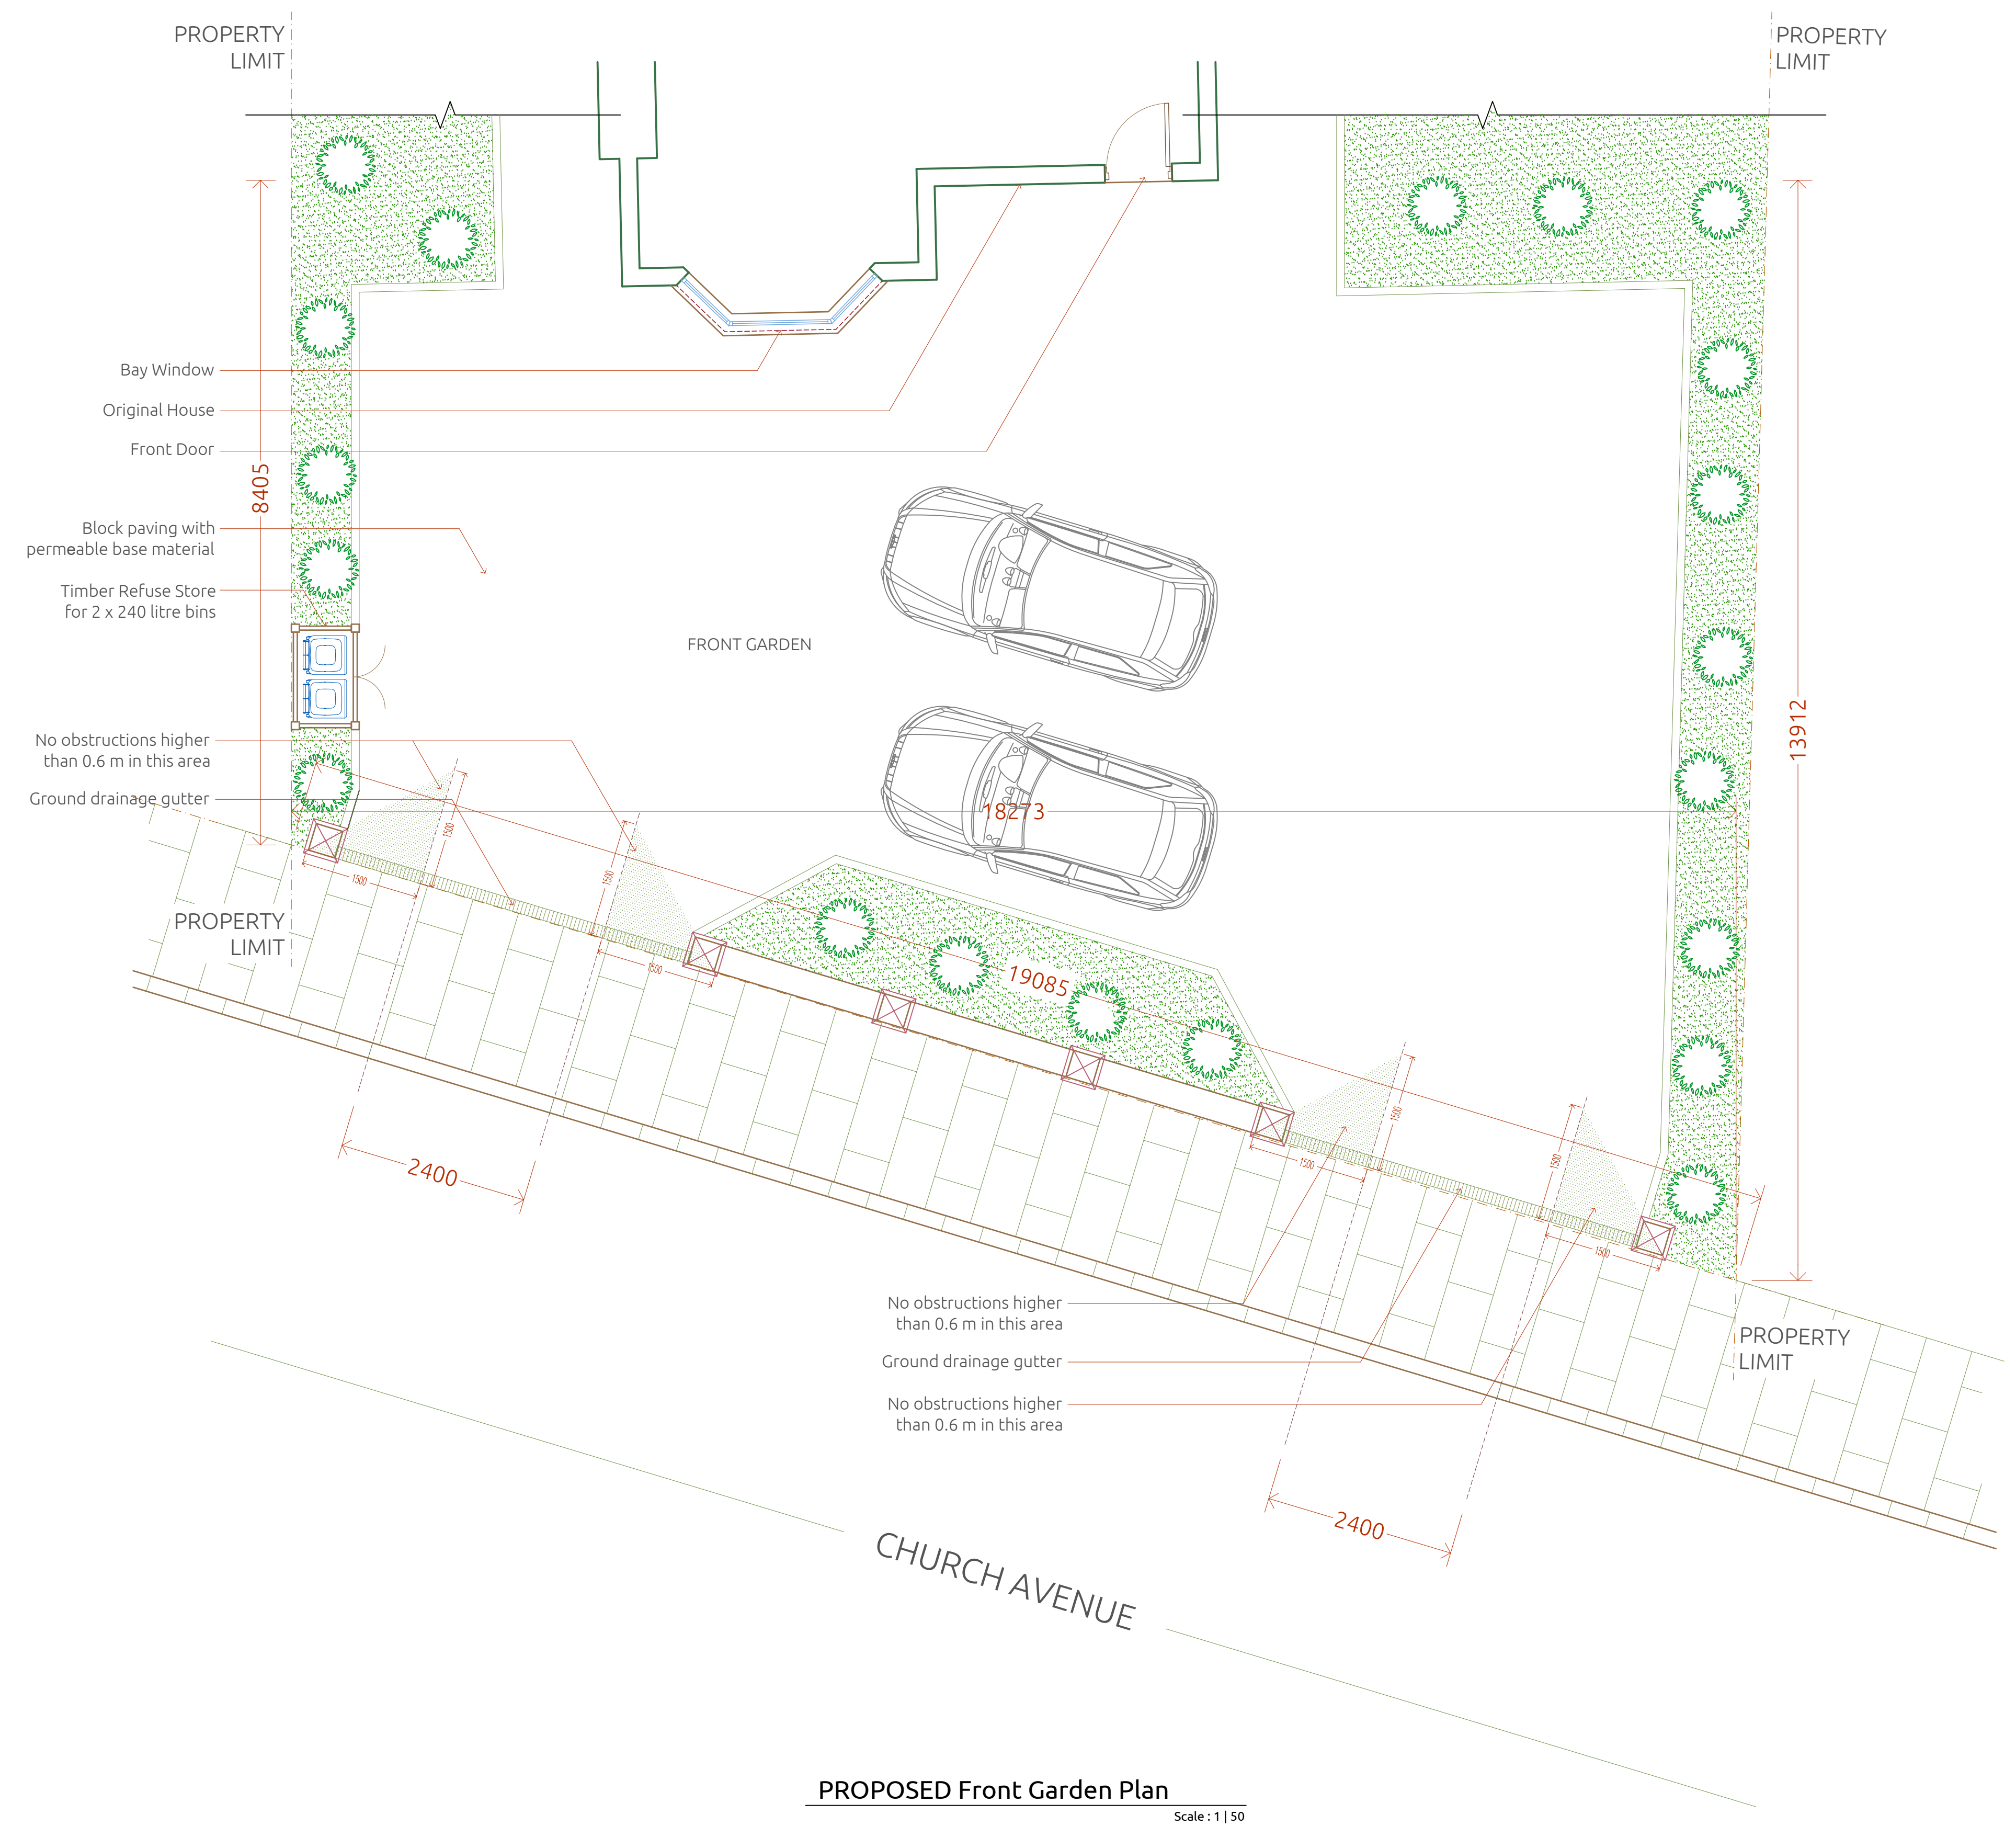


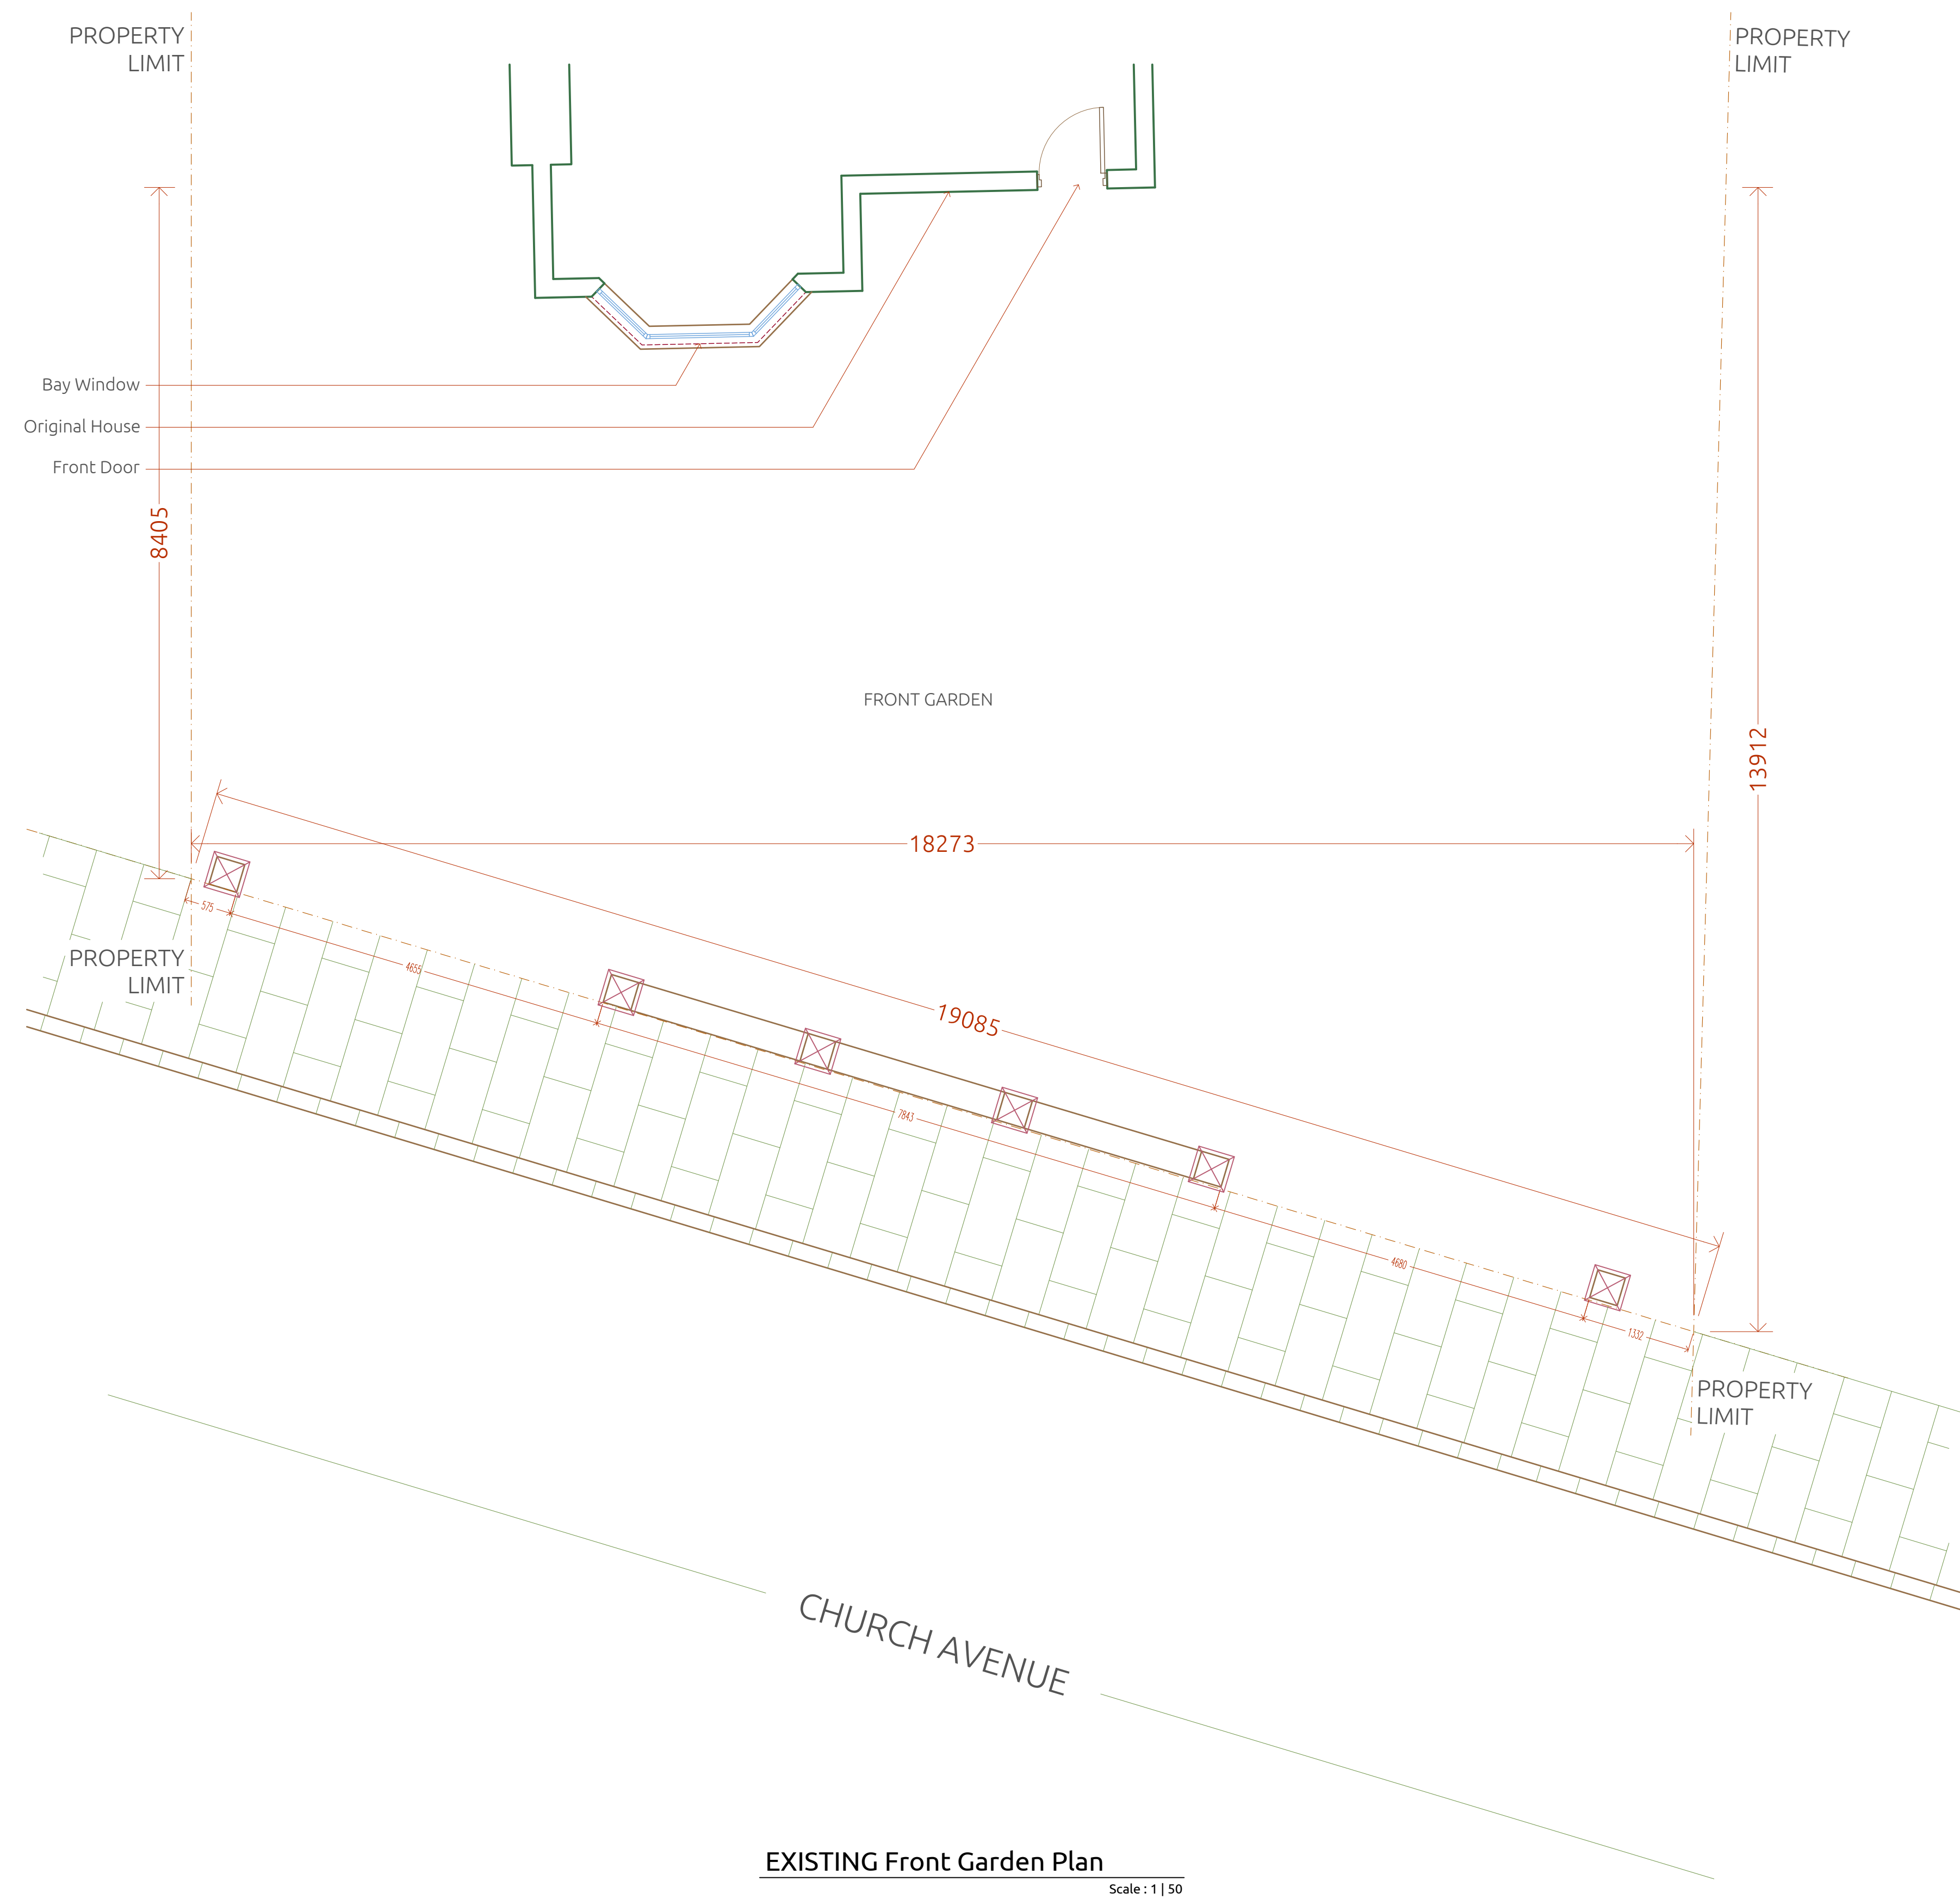

Notes

1 | The drawings are scaled for planning purposes only. The contractor is requested to check all dimensions before the work is put in hand.

2 | Read in conjunction with all other Architect's and structural engineer's drawings.


3 | All work to comply with current Building Regulations and codes of practice.

4 | Report any discrepancies to the contract administrator before undertaking the work described in the drawings.

5 | Dimensions are approximate site dimensions and are to be verified by the

contractor on site before any fabrication / site works occur.

6 | Contractor is responsible for all temporary propping to existing structure.

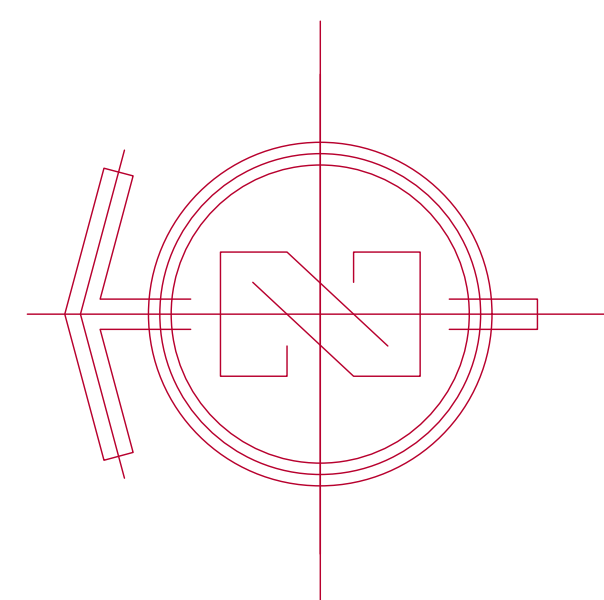

Project :	10 CHURCH AVENUE	Designed By :	Aa. H.	Date :	31 - MAR - 2025
Location:	10 Church Avenue RUISLIP, HA4 7HY	Drawn By :	Co. A.	Revision Number :	03
Ordered By :	---	Checked By :	Aa. H.	Drawing Title :	Ext Psd Drawings
Project Number :	2 5 0 3 6 3	Approved By :	An. H.	DWG No :	AR - 012
		Field :	Architecture		
		Scale :	1 50 @ A0		

