



## CLEAR ACCESS ZONES FOR M4(2) GROUND FLOOR WC/CLOAKROOM

2 or 3 storey dwellings with 3 or more bedrooms

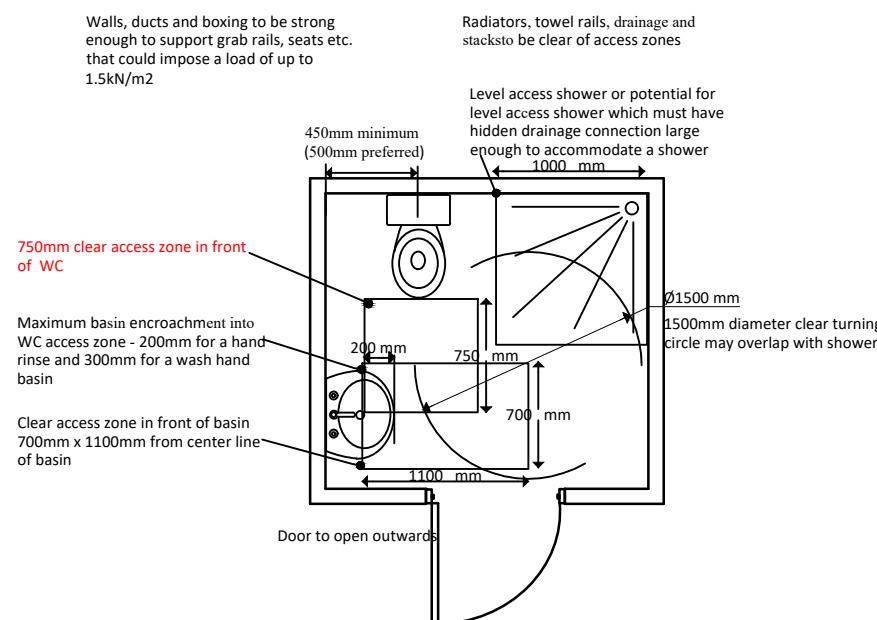

## HEIGHTS OF SWITCHES, SOCKETS ETC. M4(2)

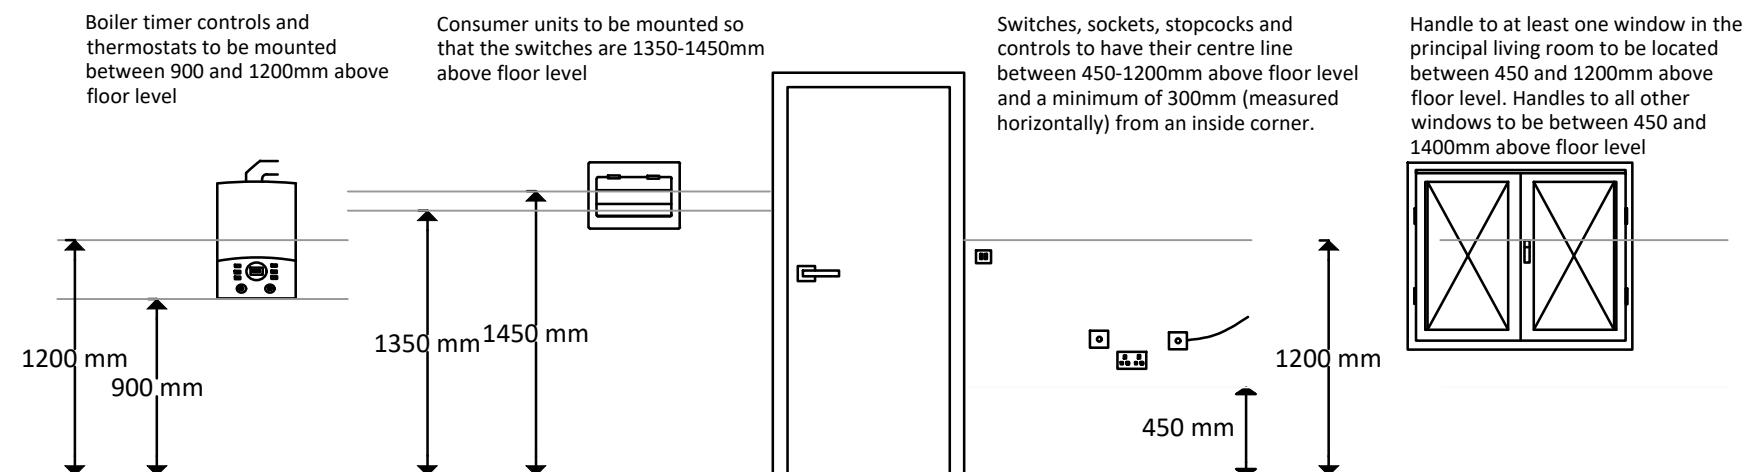

PROJECT

GARAGES AT ROKINGHAM PARADE, UB8 2UW

DESCRIPTION

M4(2) - SHOWER & SOCKET HEIGHTS

SCALE

A3@N.T.S. 10.12.2024

DWG NO.

241203-DWG-053

REV

- FOR PLANNING