



Notes:

**Drawing should be used for information only.**

**Do not scale from this drawing. Dimensions are only approximate and should be checked on site.**

**All omissions and discrepancies to be reported to the Architect immediately.**

Key Plan - Scale 1:1000@ A1  
Site Boundary — . —

|                      |          |    |     |
|----------------------|----------|----|-----|
|                      |          |    |     |
|                      |          |    |     |
| Issued for planning  | 18/03/26 | RB | P01 |
| Revision description | Date     | By | Rev |

GOLDSTEIN  
HEATHER

E: [info@goldsteinheather.co.uk](mailto:info@goldsteinheather.co.uk) | T: 020 3876 8990

Project


Mercure Hotel, Heathrow

Client  
**Sal Hotels Ltd**

## Drawing

# Site Plan Proposed

|                     |                                       |                   |
|---------------------|---------------------------------------|-------------------|
| Drawn<br>RB         | Initially drawn<br>07/07/2025         | Scale<br>1:200@A1 |
| Job number<br>25009 | Drawing number<br>GHA-XX-XX-DR-A-2001 | Revision<br>P01   |

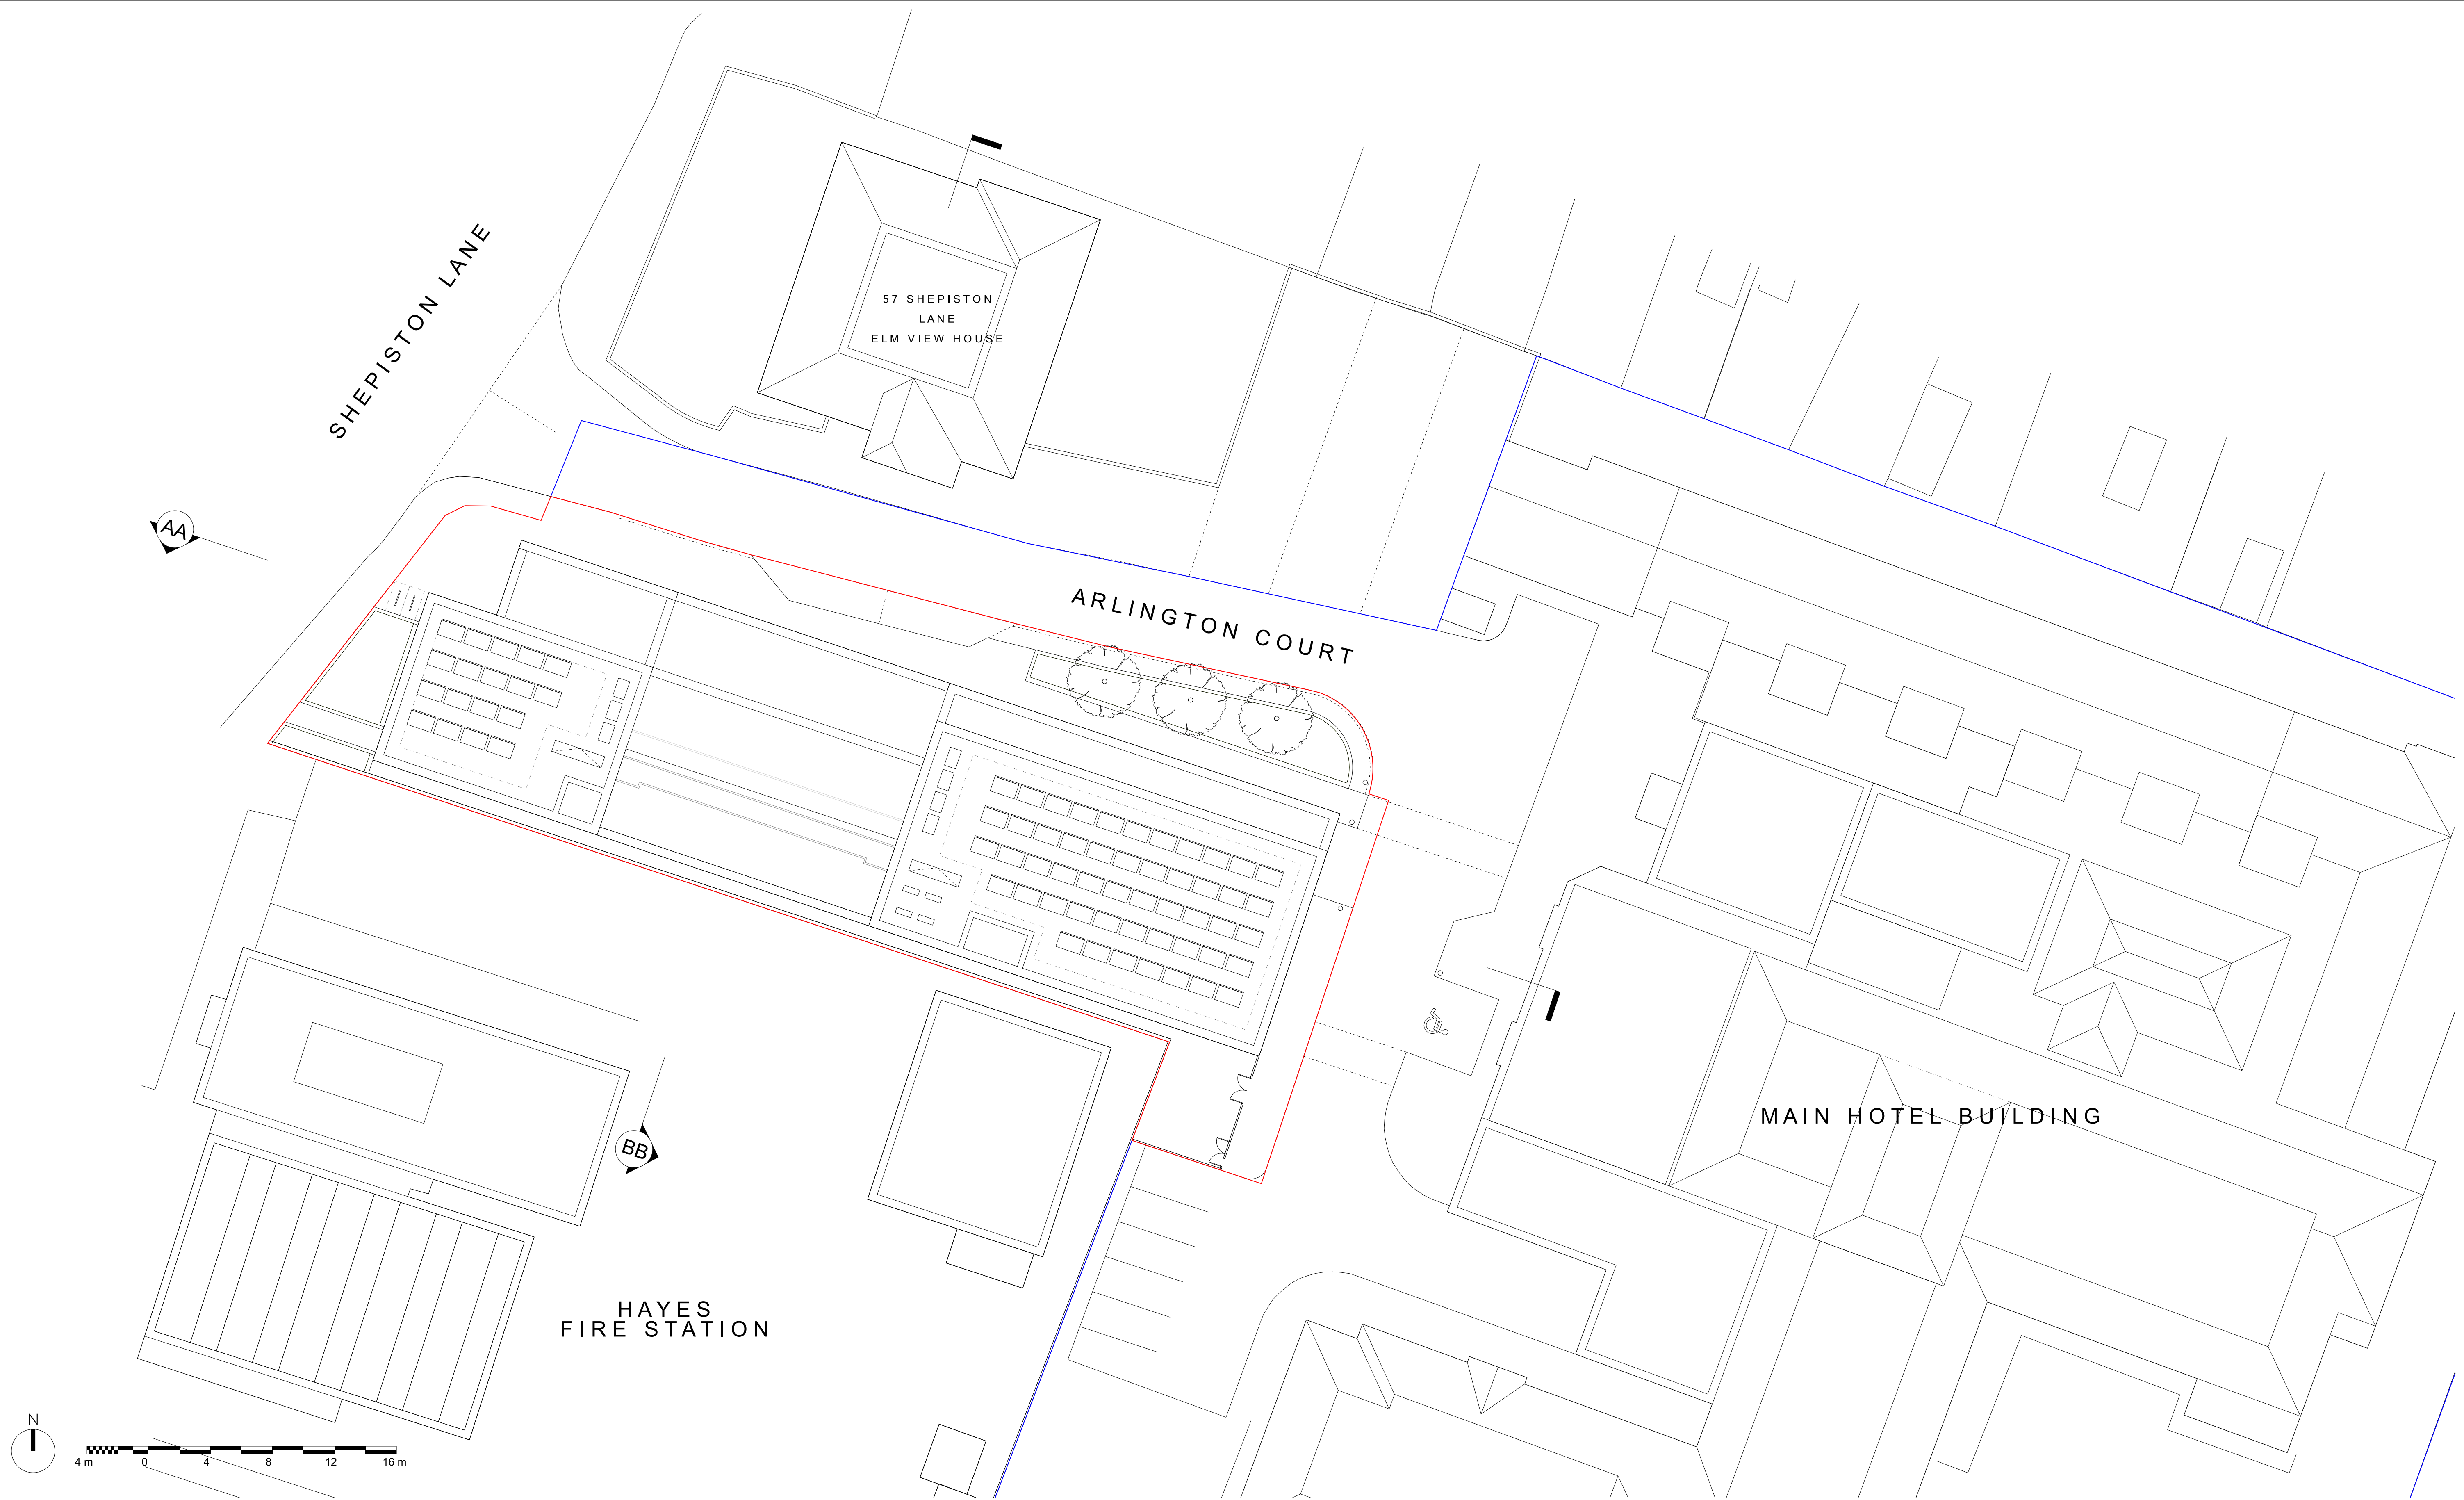

Notes:

**Drawing should be used for information only.**

**Do not scale from this drawing. Dimensions are only approximate and should be checked on site.**

**All omissions and discrepancies to be reported to the Architect immediately.**

Key Plan - Scale 1:1000@ A1  
Site Boundary — · —

|                      |          |    |     |
|----------------------|----------|----|-----|
|                      |          |    |     |
|                      |          |    |     |
| Issued for planning  | 18/03/26 | RB | P01 |
| Revision description | Date     | By | Rev |

GOLDSTEIN  
HEATHER

E: [info@goldsteinheather.co.uk](mailto:info@goldsteinheather.co.uk) | T: 020 3876 8990

Project  
Mercure Hotel, Heathrow


Client  
Sal Hotels Ltd

Drawing

Site Plan - Roof Level  
Proposed

|                     |                                       |                   |
|---------------------|---------------------------------------|-------------------|
| Drawn<br>RB         | Initially drawn<br>17/07/2025         | Scale<br>1:200@A1 |
| Job number<br>25009 | Drawing number<br>GHA-XX-XX-DR-A-2002 | Revision<br>P01   |



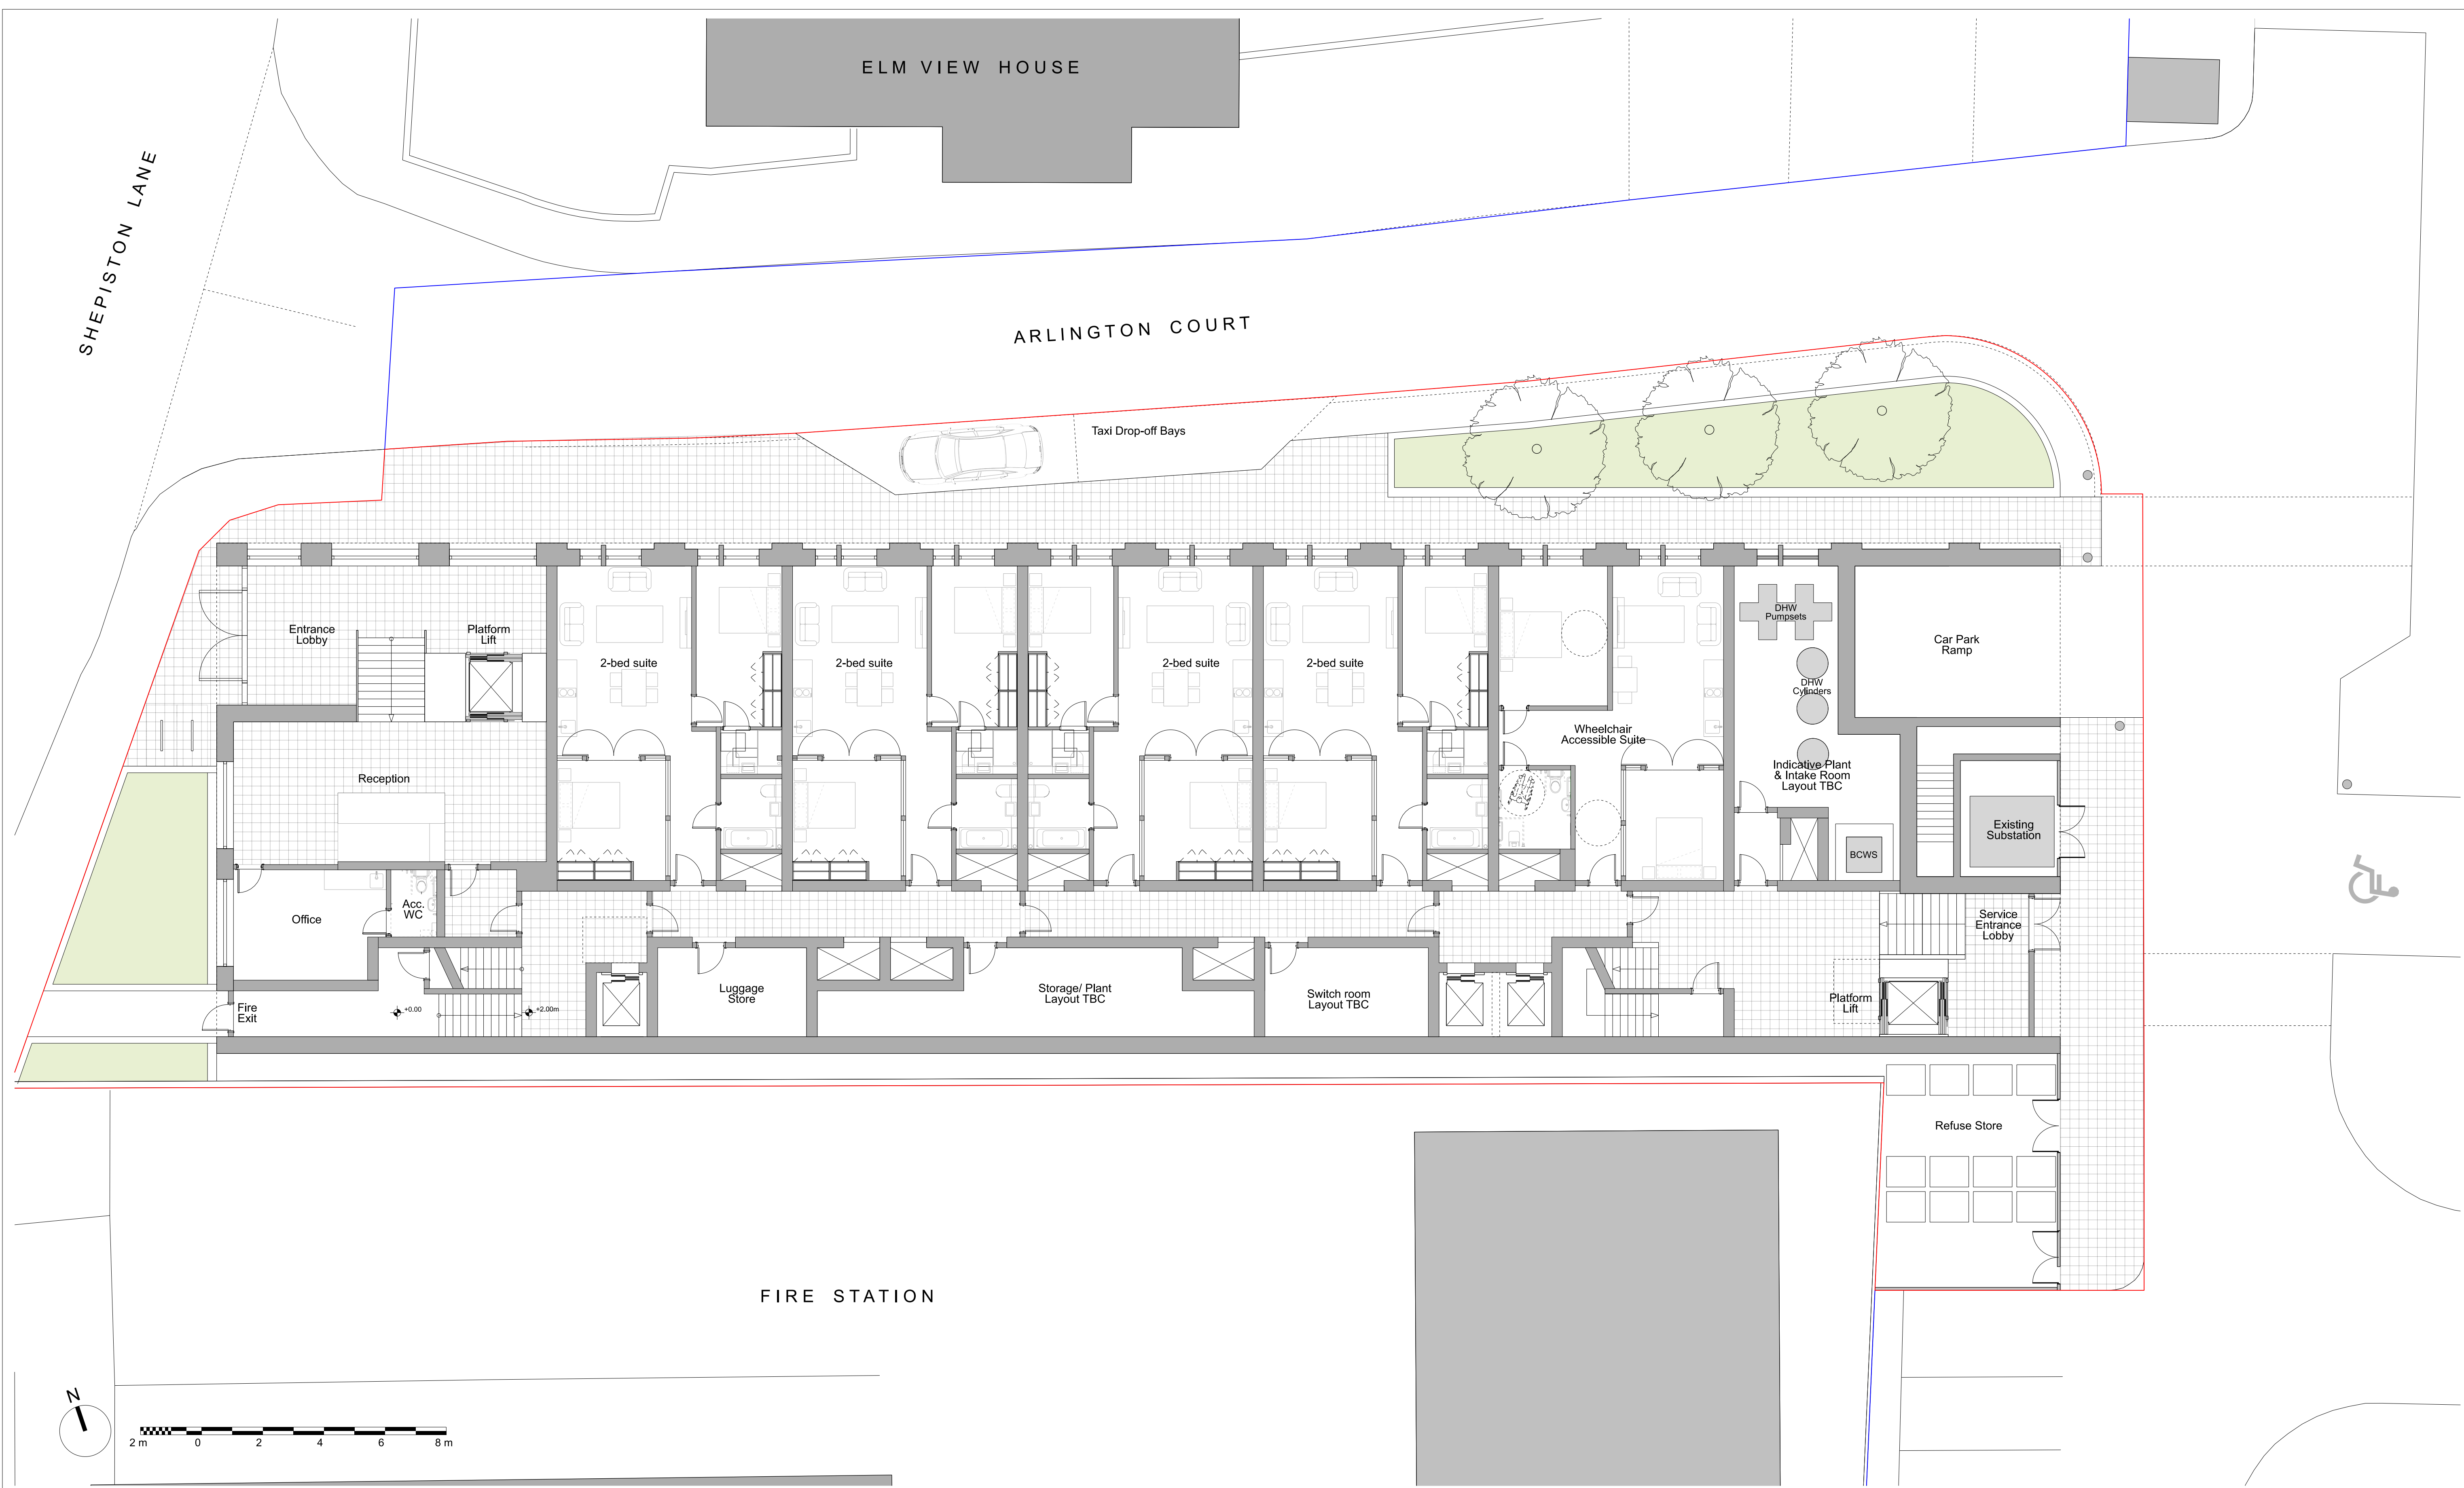

Notes:

**Drawing should be used for information only.**

**Do not scale from this drawing. Dimensions are only approximate and should be checked on site.**

**All omissions and discrepancies to be reported to the Architect immediately.**

Key Plan - Scale 1:1000@ A1  
Site Boundary — — —

[illegible]

GOLDSTEIN  
HEATHER

E: [info@goldsteinheather.co.uk](mailto:info@goldsteinheather.co.uk) | T: 020 3876 8990

Project

**Mercure Hotel, Heathrow**


Client  
**Sal Hotels Ltd**

Drawing

Ground Floor Plan  
Proposed

|                     |                                       |                               |
|---------------------|---------------------------------------|-------------------------------|
| Drawn<br>RB         | Initially drawn<br>17/07/2025         | Scale<br>1:100@A1<br>1:200@A3 |
| Job number<br>25009 | Drawing number<br>GHA-XX-XX-DR-A-2010 | Revision<br>P01               |



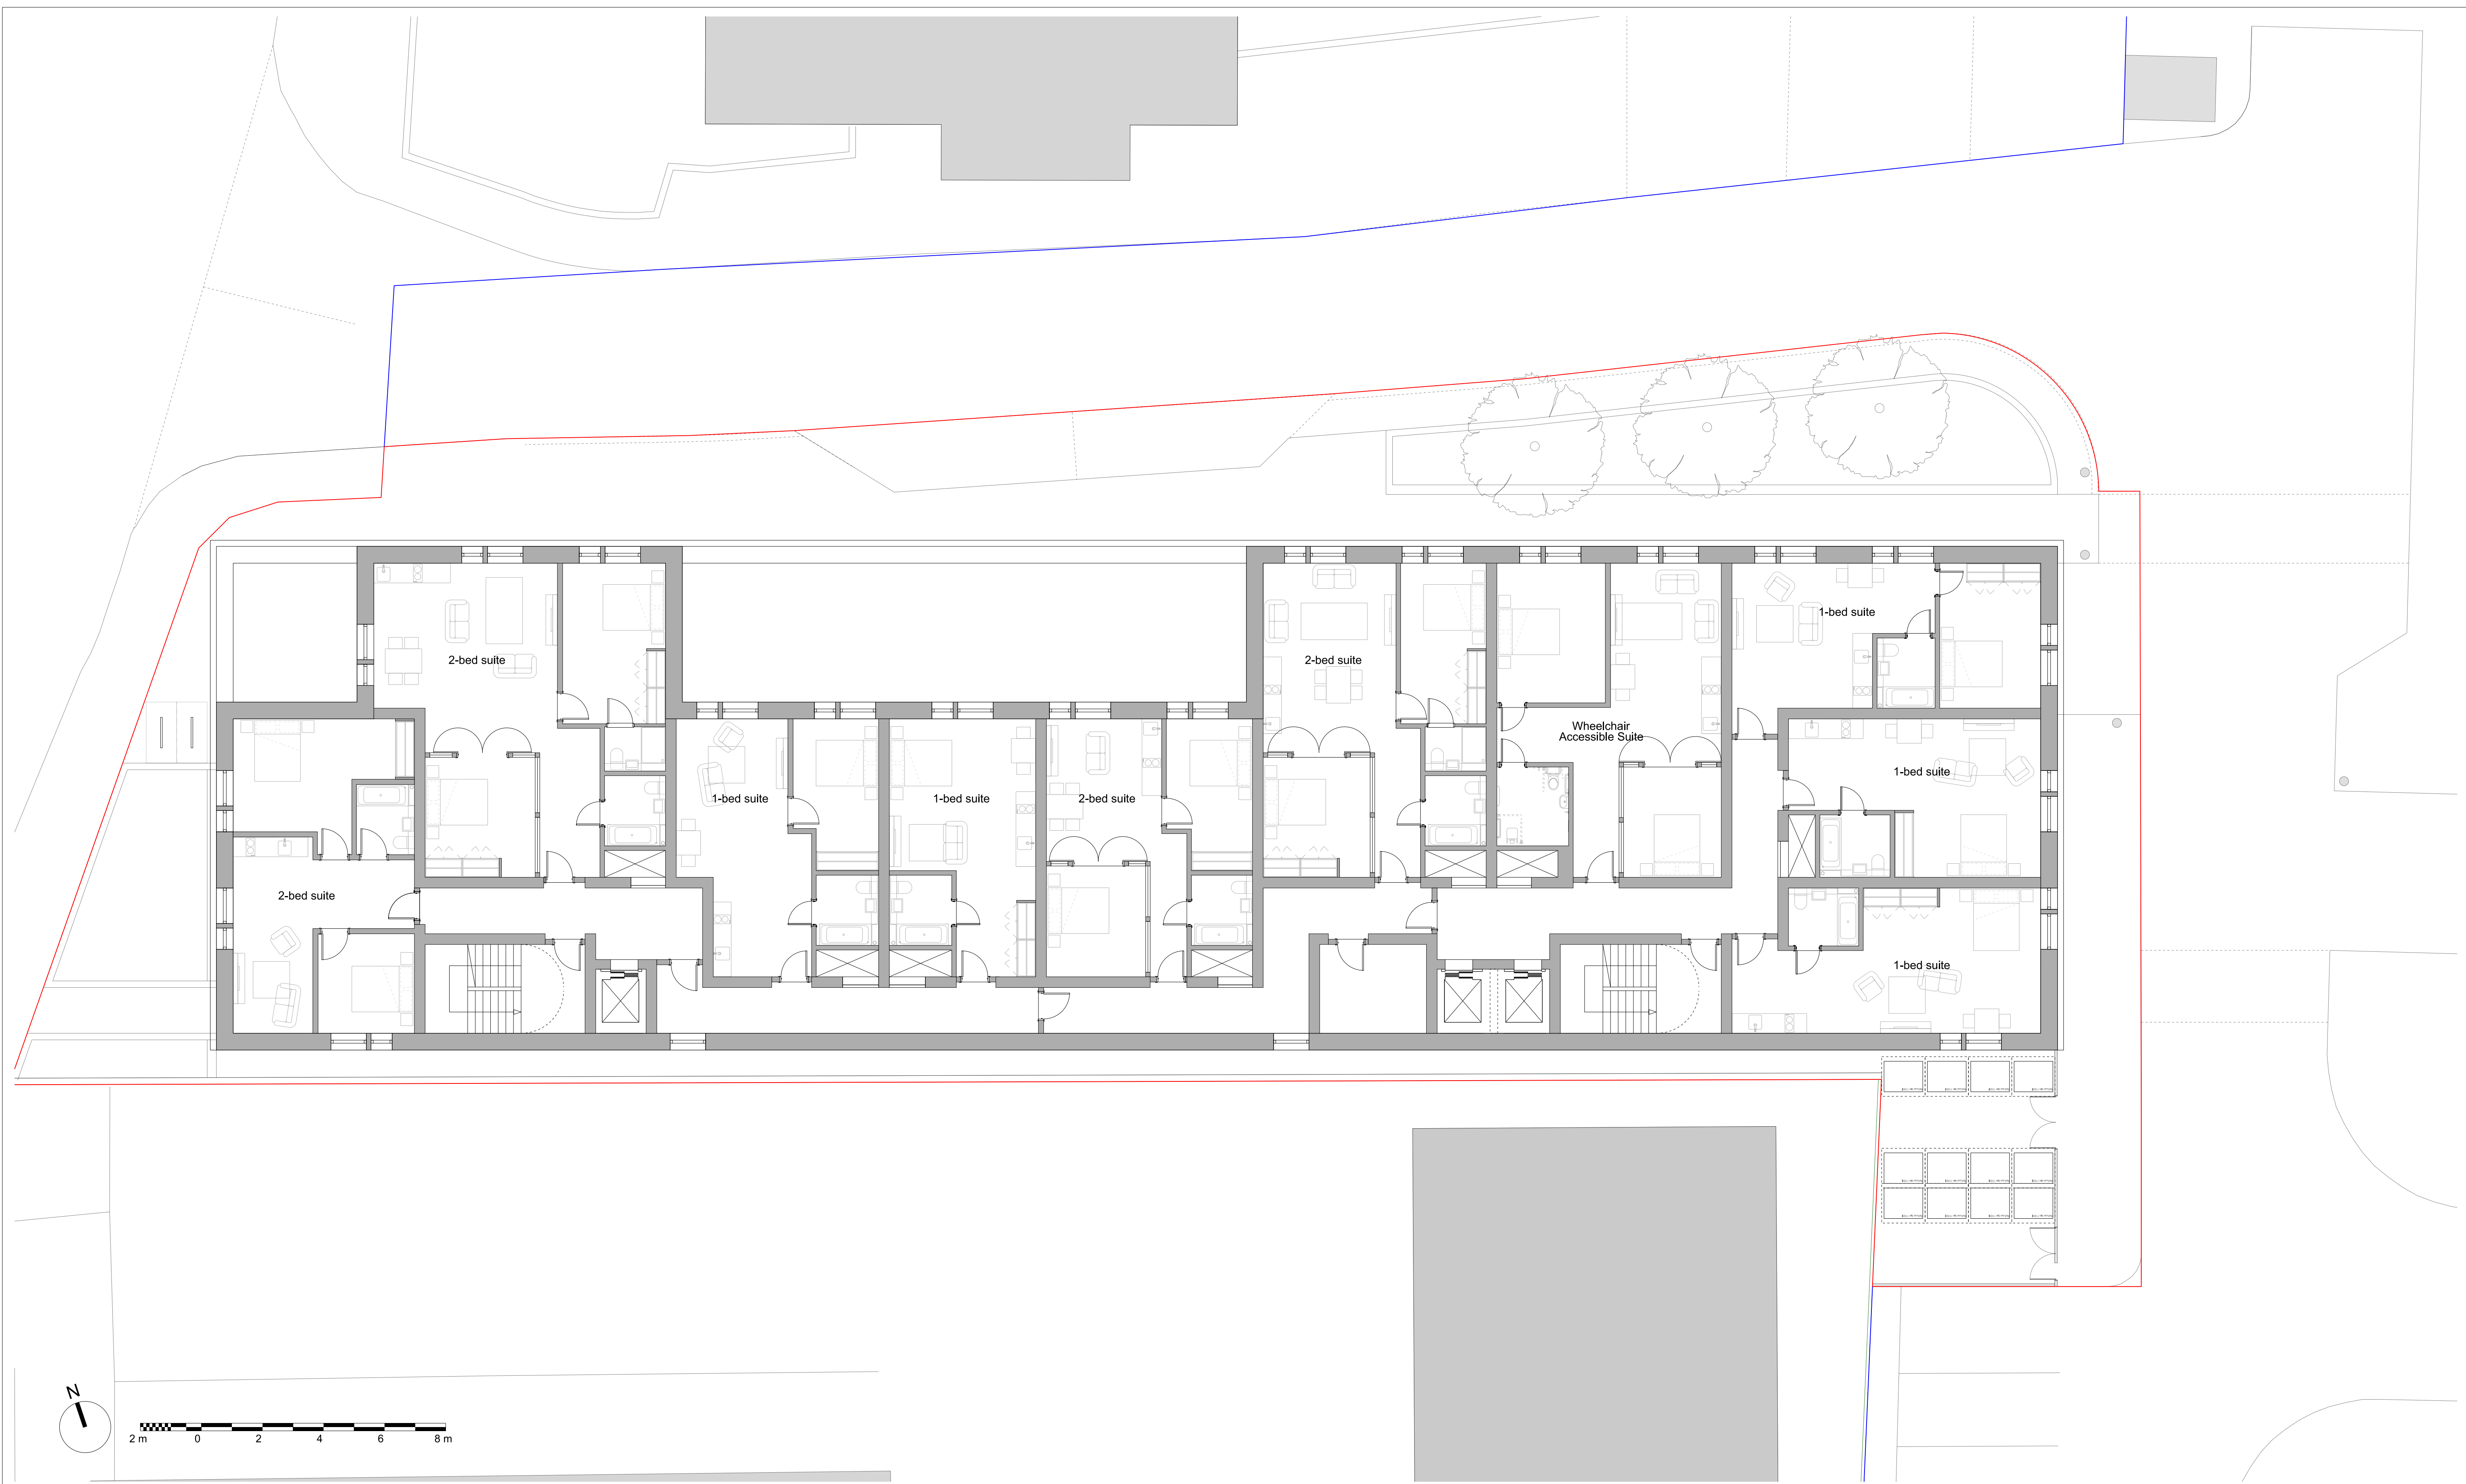

Notes:

**Drawing should be used for information only.**

**Do not scale from this drawing. Dimensions are only approximate and should be checked on site.**

**All omissions and discrepancies to be reported to the Architect immediately.**

**Key Plan - Scale 1:1000@ A1**

**Site Boundary** — —

|                      |          |    |     |
|----------------------|----------|----|-----|
|                      |          |    |     |
|                      |          |    |     |
| Issued for planning  | 18/03/26 | RB | P01 |
| Revision description | Date     | By | Rev |

GOLDSTEIN  
HEATHER

E: [info@goldsteinheather.co.uk](mailto:info@goldsteinheather.co.uk) | T: 020 3876 8990

Project

Mercure Hotel, Heathrow

|        |  |
|--------|--|
| Client |  |
|--------|--|

Sal Hotels Ltd

Drawing

Second Floor Plan  
Proposed

|       |
|-------|
| Drawn |
|-------|


RB

|            |                     |          |
|------------|---------------------|----------|
| Job number | Drawing number      | Revision |
| 25009      | GHA-XX-XX-DR-A-2012 | P01      |

Initially drawn  
17/07/2025

|                     |          |
|---------------------|----------|
| Drawing number      | Revision |
| GHA-XX-XX-DR-A-2012 | P01      |

|                               |
|-------------------------------|
| Scale<br>1:100@A3<br>1:200@A3 |
| Revision<br>P01               |

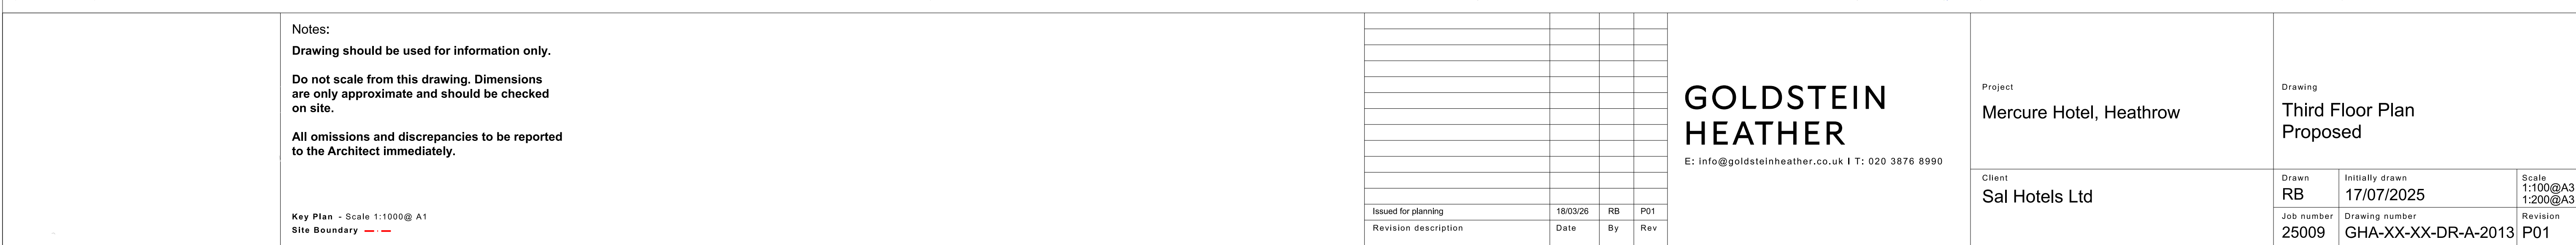










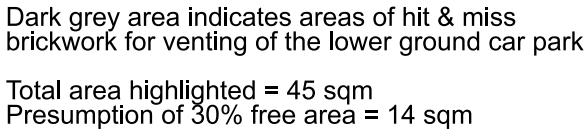

|                     |                                       |                               |
|---------------------|---------------------------------------|-------------------------------|
| Drawn<br>RB         | Initially drawn<br>12/08/2025         | Scale<br>1:100@A1<br>1:200@A3 |
| Job number<br>25009 | Drawing number<br>GHA-XX-XX-DR-A-2030 | Revision<br>P01               |



**Notes:**

**Drawing should be used for information only.**

**Do not scale from this drawing. Dimensions are only approximate and should be checked on site.**

**All omissions and discrepancies to be reported to the Architect immediately.**

Key Plan - Scale 1:1000@ A1  
Site Boundary — — —

- |    |                                                                           |    |                                 |
|----|---------------------------------------------------------------------------|----|---------------------------------|
| 01 | Hit and miss bond, mid-grey brickwork                                     | 08 | Light grey precast stone coping |
| 02 | Stretcher bond, mid-grey brickwork                                        |    |                                 |
| 03 | Vertical stretcher bond, mid-grey brickwork                               |    |                                 |
| 04 | Mid-grey reconstituted stone cladding                                     |    |                                 |
| 05 | Stretcher bond, soft red brickwork                                        |    |                                 |
| 06 | Anthracite PPC aluminium window frames/<br>metalwork/ ventilation louvres |    |                                 |
| 07 | Light grey precast stone lintel / mullion                                 |    |                                 |

[illegible]

GOLDSTEIN  
HEATHER

E: [info@goldsteinheather.co.uk](mailto:info@goldsteinheather.co.uk) | T: 020 3876 8990

Project

Mercure Hotel, Heathrow

Client  
**Sal Hotels Ltd**

Drawing  
West Elevation  
Proposed

|                     |                                       |                               |
|---------------------|---------------------------------------|-------------------------------|
| Drawn<br>RB         | Initially drawn<br>12/08/2025         | Scale<br>1:100@A1<br>1:200@A3 |
| Job number<br>25009 | Drawing number<br>GHA-XX-XX-DR-A-2031 | Revision<br>P01               |



