
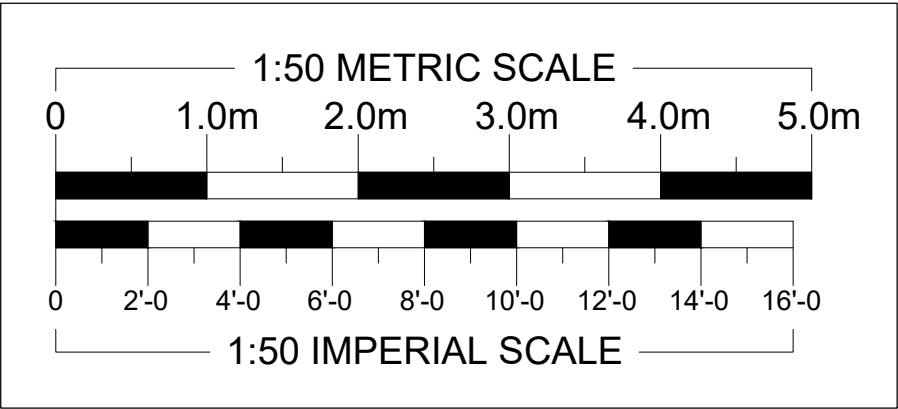
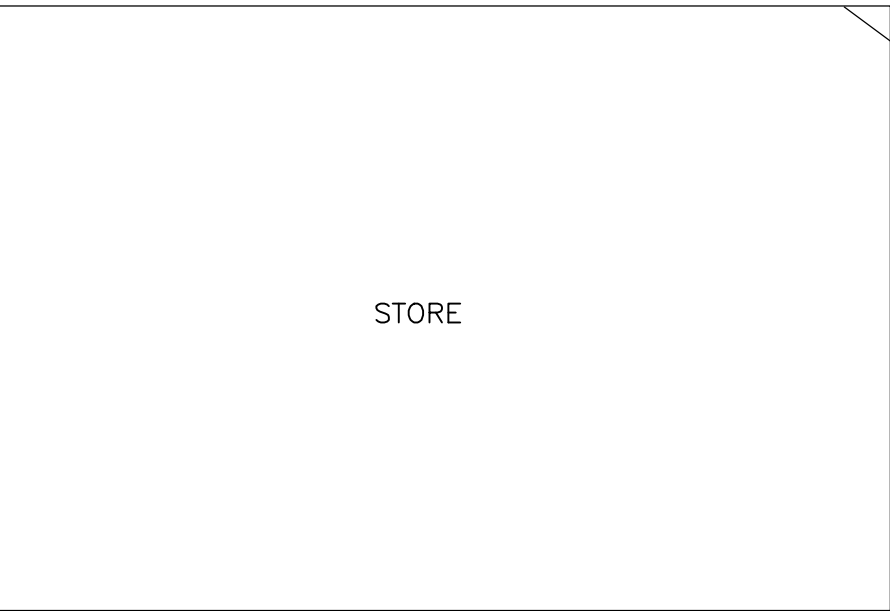


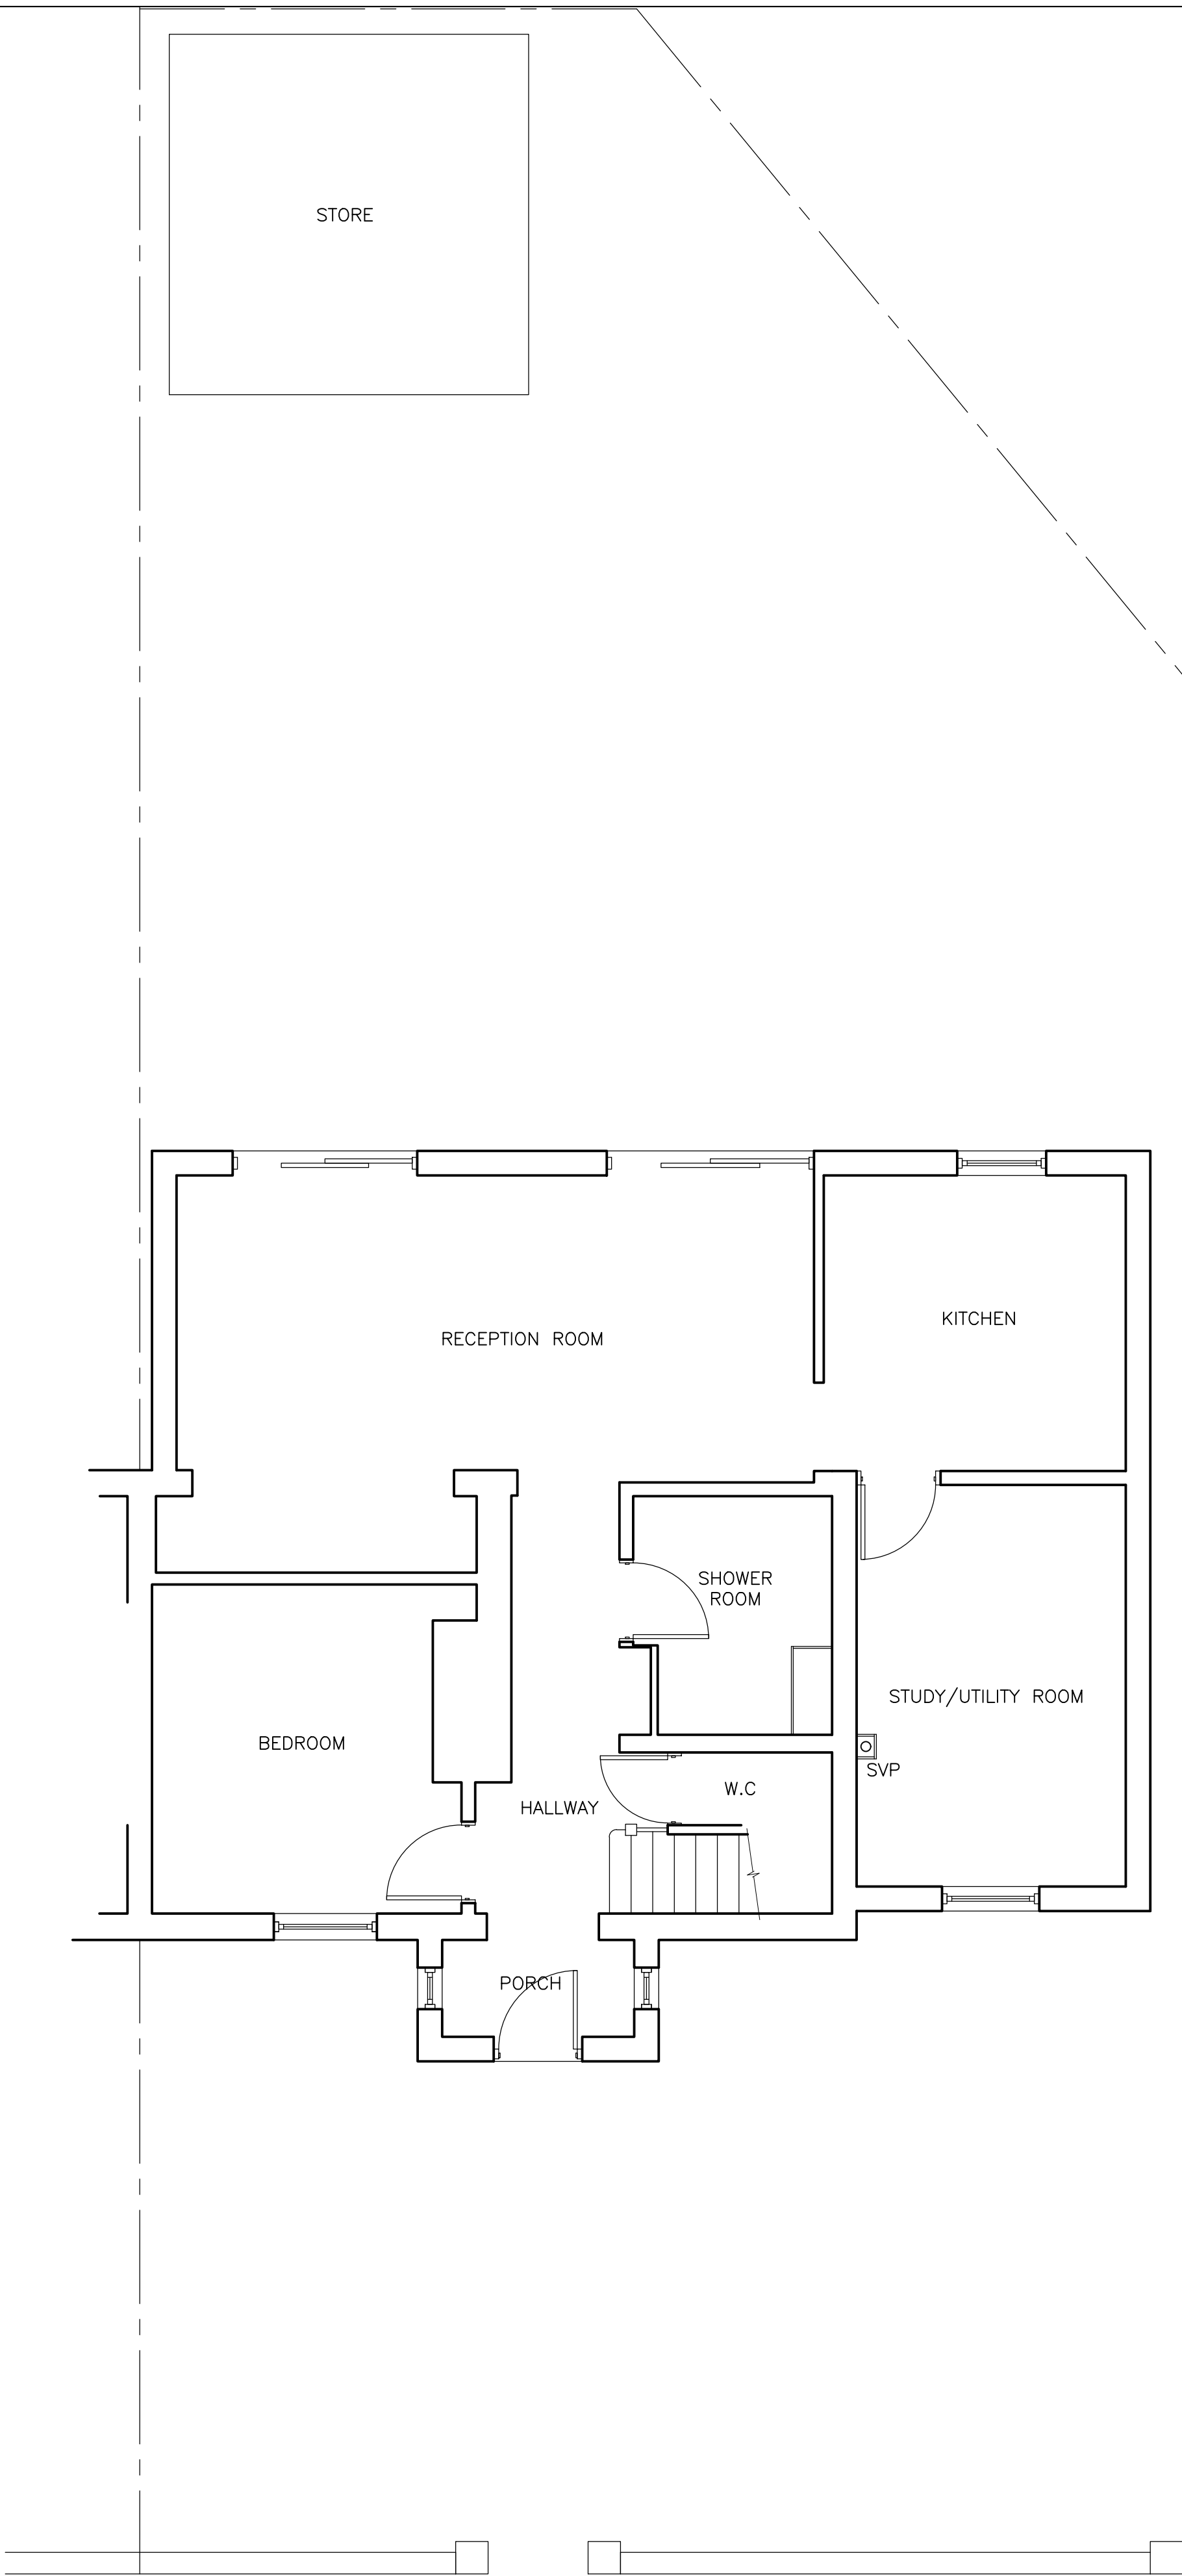

GROUND FLOOR PLAN
(1:50)

REVISIONS		DATE
ARTHUR J. FERRYMAN & ASSOCIATES ARCHITECTURAL CONSULTANTS • SURVEYORS 128 HIGH STREET • BUSHEY • HERTS • WD23 3DE Tel: 020 8950 0508 Email: office@ajferryman.co.uk		
TITLE		AS EXISTING
ADDRESS		49 Apple Tree Avenue West Drayton UB7 8BY
CLIENT		Ms K Chaggar
SCALE	AS SHOWN @A1	DRAWN BMc DATE 06/22
DRAWING	222089/01	
		REV.