



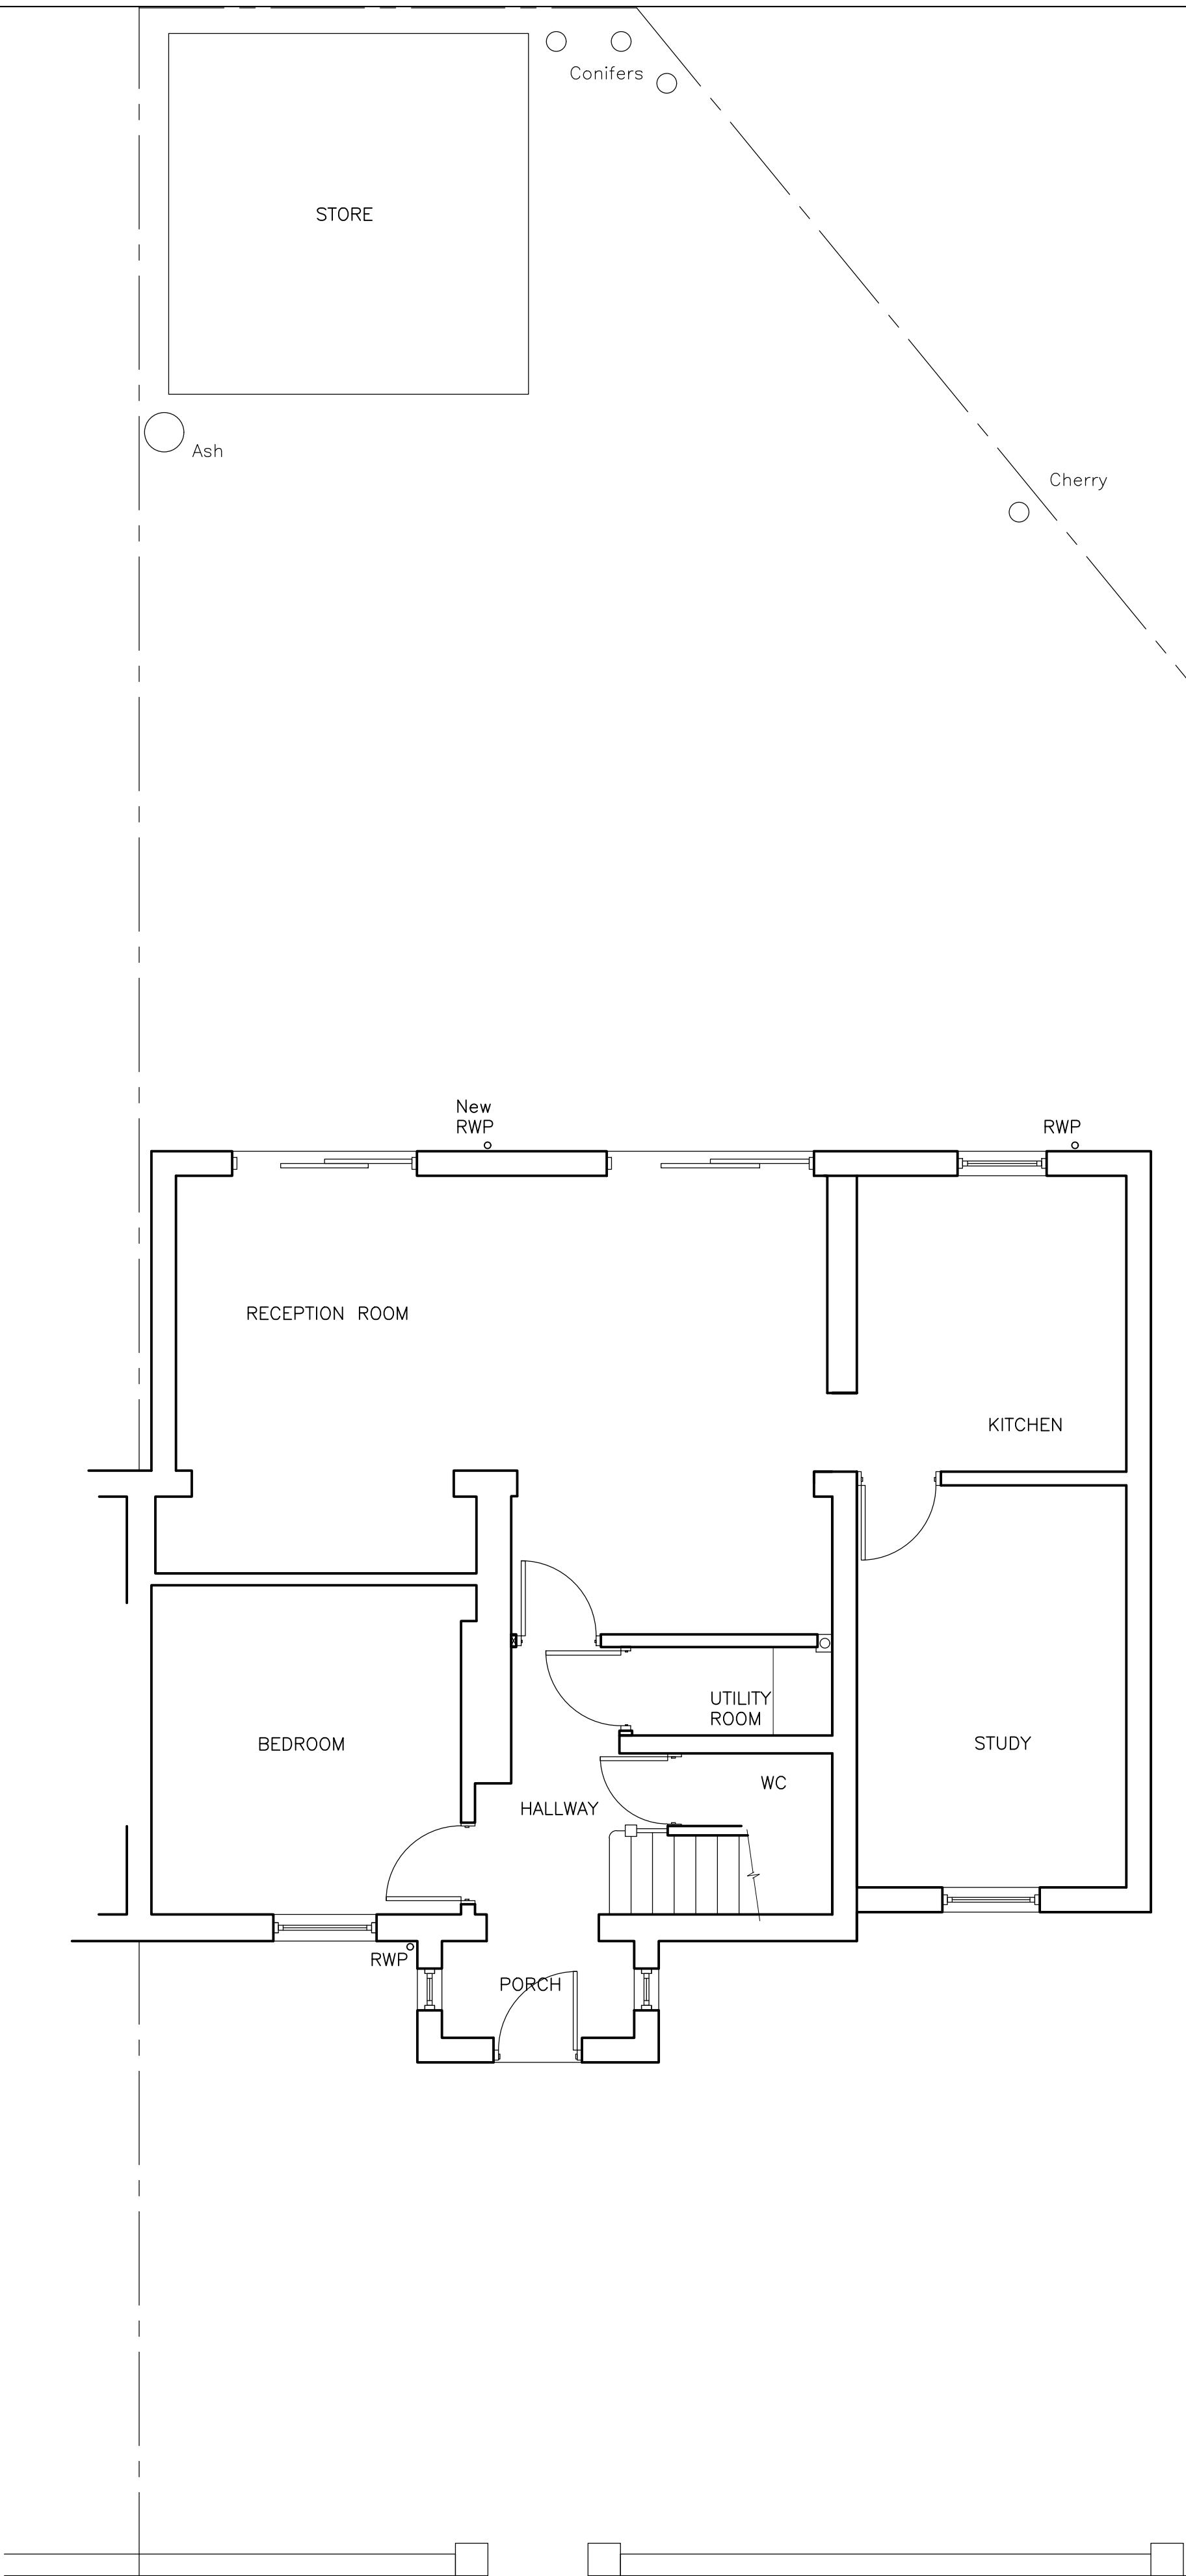


GROUND FLOOR PLAN
(1:50)

Site area to be divided off to form new property outlined in red. Remaining original site outlined in blue.

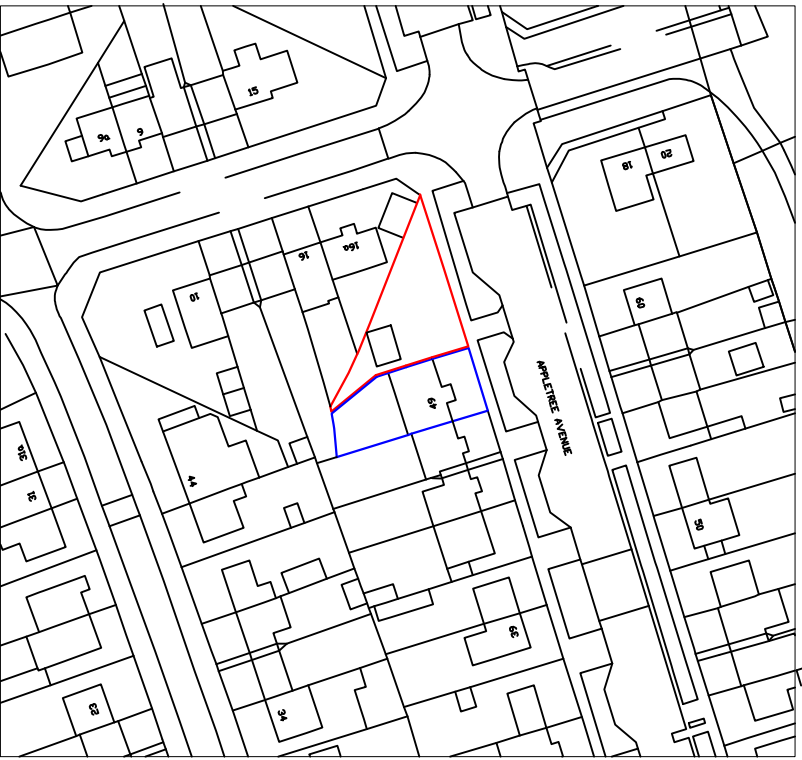

LOCATION PLAN
(1:1250)

0 5 10 20 30 40 50
Metres
1:1250 Scale

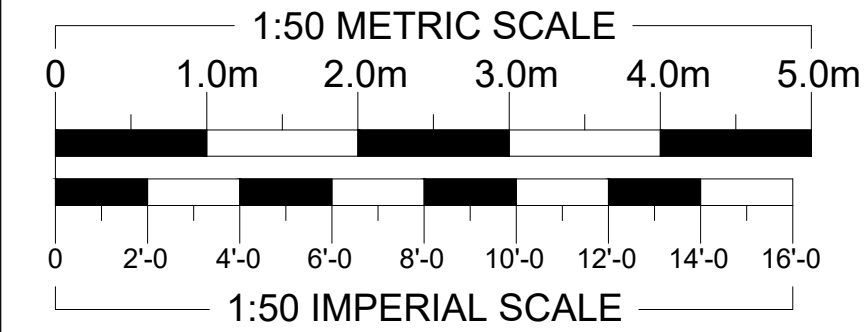

REVISIONS

DATE

ARTHUR J. FERRYMAN & ASSOCIATES

ARCHITECTURAL CONSULTANTS • SURVEYORS

128 HIGH STREET • BUSHEY • HERTS • WD23 3DE
Tel: 020 8950 0508 Email: office@ajferryman.co.uk

TITLE

AS EXISTING

ADDRESS

49 Apple Tree Avenue
West Drayton
UB7 8BY

CLIENT

Ms K Chaggar

SCALE

AS SHOWN @A1

DRAWN

DATE

05/25

DRAWING

222089/101

REV.