


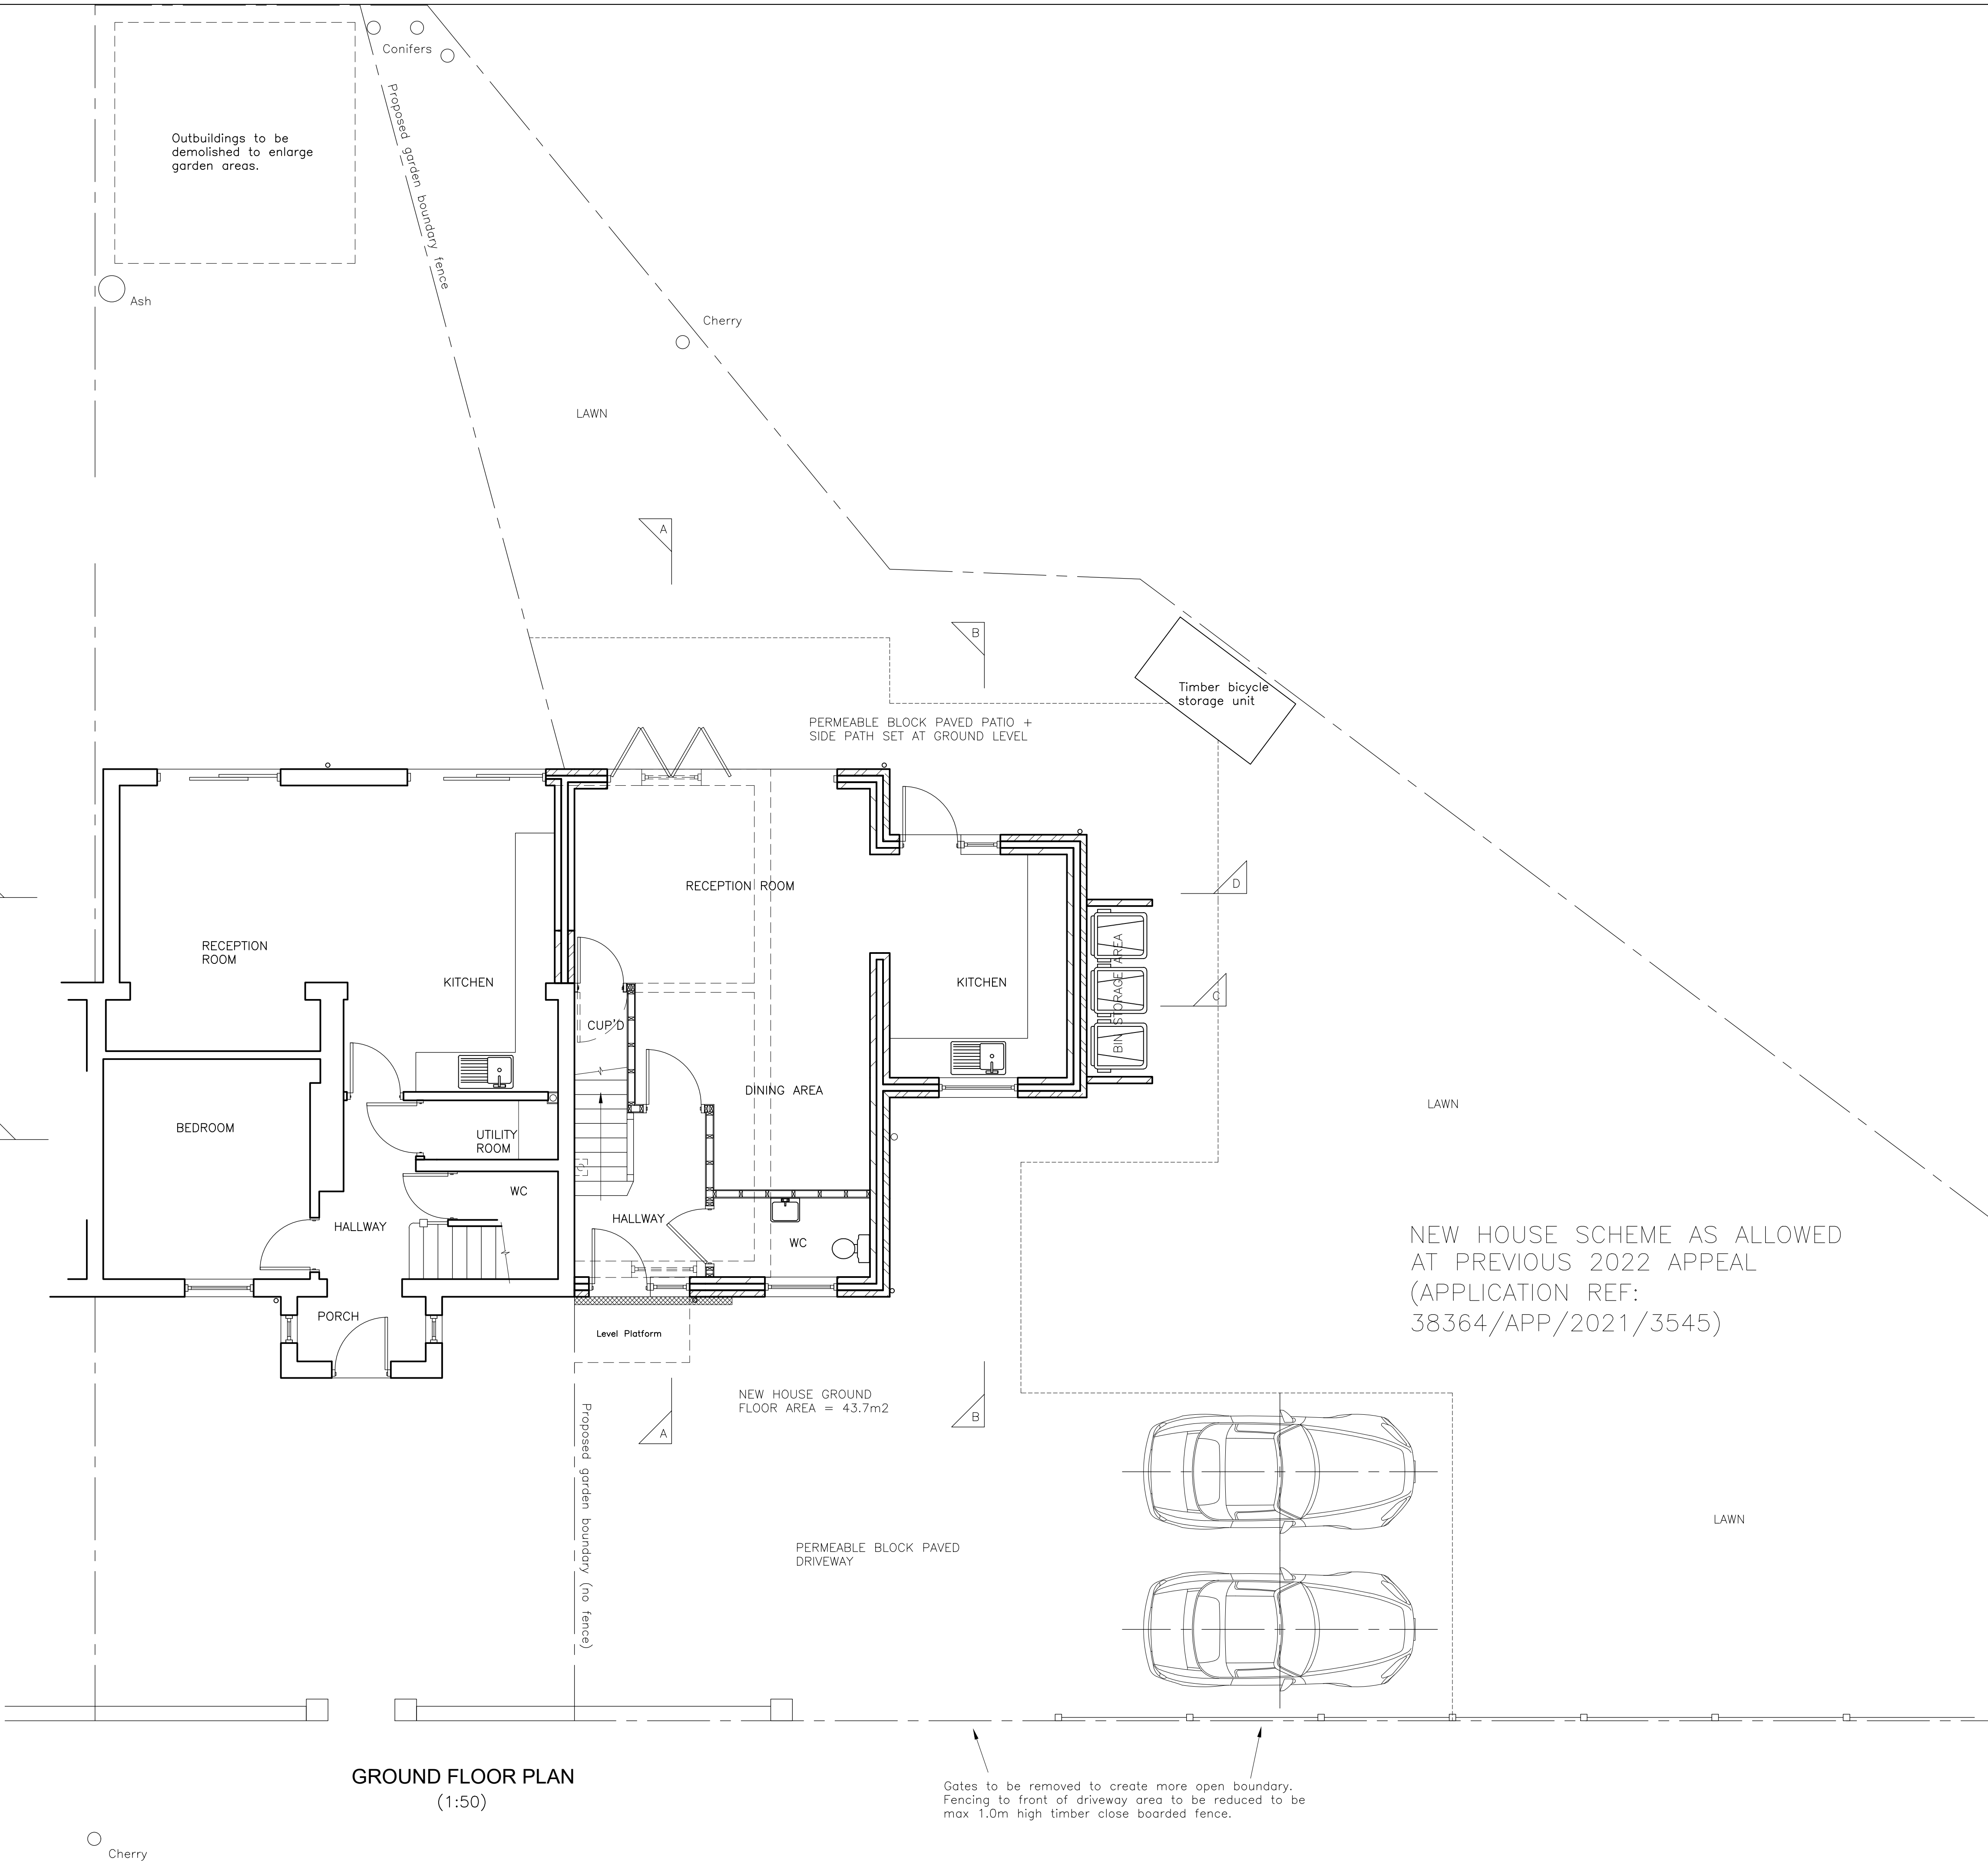


GROUND FLOOR PLAN
(1:50)



BICYCLE STORAGE UNIT

Bicycle storage sheds to be shiplap timber with mineral felt roof. To size 0.91m deep x 2.13m wide x max 1.45m high.

NEW HOUSE SCHEME AS ALLOWED
AT PREVIOUS 2022 APPEAL
(APPLICATION REF:
38364/APP/2021/3545)

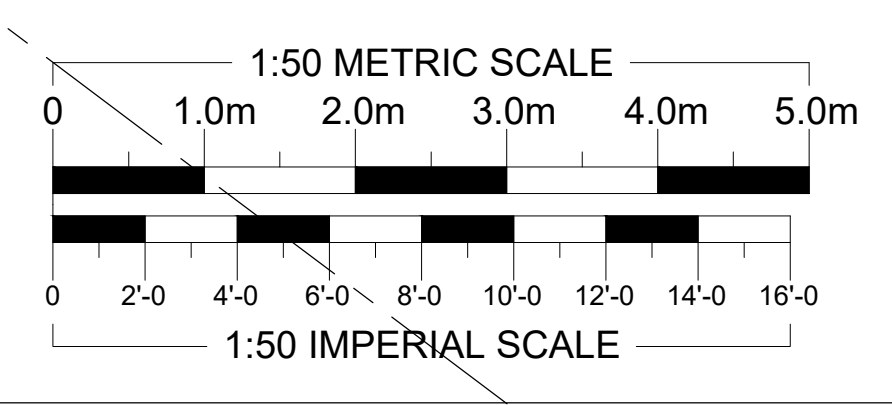

REVISIONS		DATE
ARTHUR J. FERRYMAN & ASSOCIATES ARCHITECTURAL CONSULTANTS • SURVEYORS 128 HIGH STREET • BUSHEY • HERTS • WD23 3DE Tel: 020 8950 0508 Email: office@ajferryman.co.uk		
TITLE		
PROPOSED NEW DWELLING		
ADDRESS		
49 Apple Tree Avenue West Drayton UB7 8BY		
CLIENT		
Ms K Chaggar		
SCALE	DRAWN	DATE
AS SHOWN @A1		05/25
DRAWING	REV.	
222089/103		