

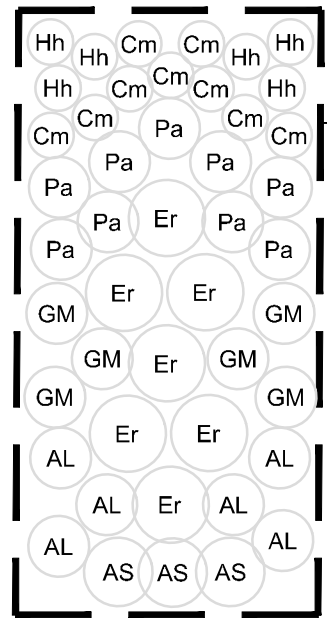


## NOTES


To be read in conjunction with BCA drawing DCS20109 - BCA - DC - 01  
- LP - DR - L - 10203 S4 - P02. -  
'Detailed Planting Plan'

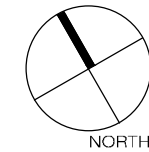


PLANTER 1

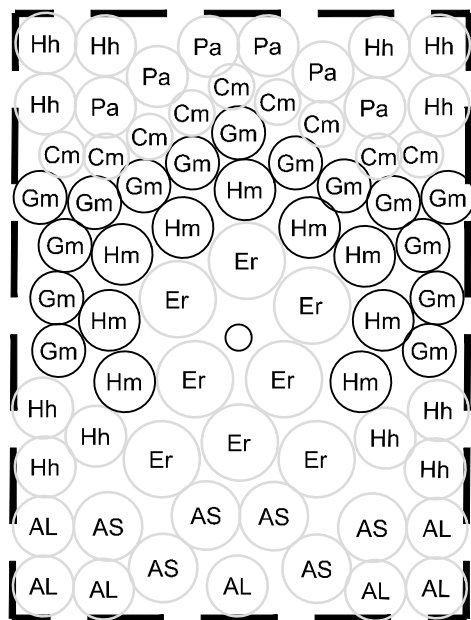

PLANTER 2

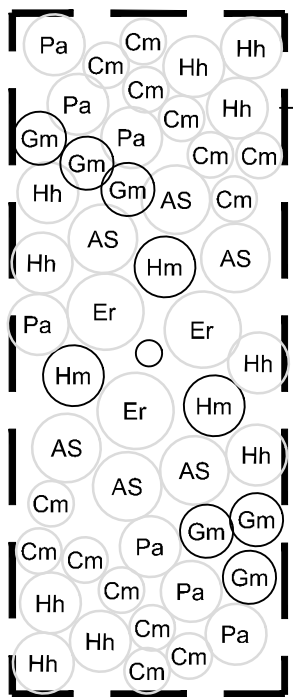


PLANTER 3

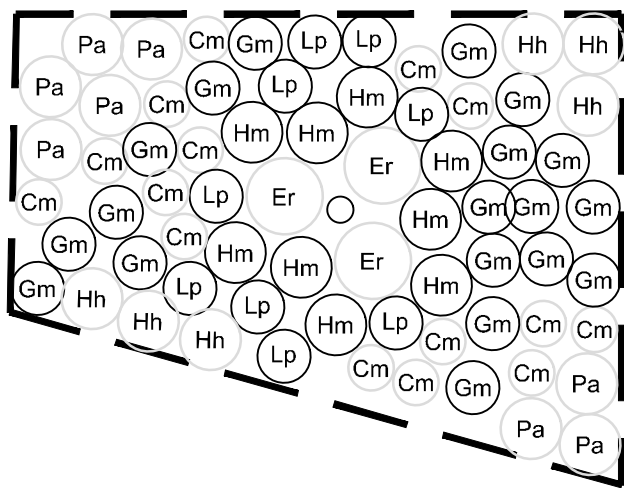


PLANTER 4


PLANTER 5

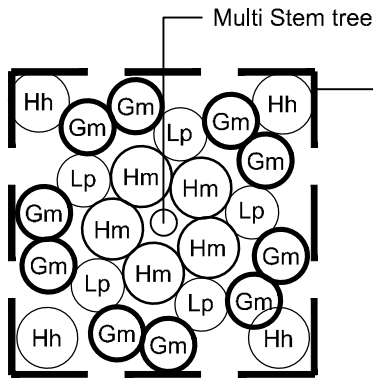


PLANTER 6

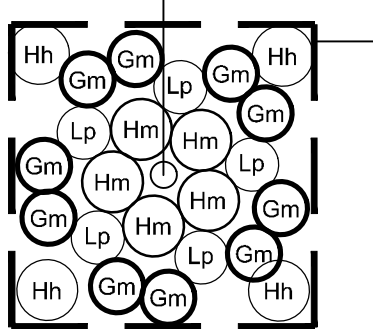


PLANTER 7

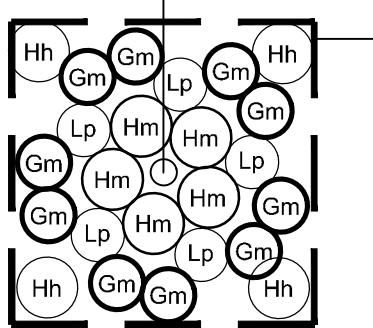


PLANTER 8

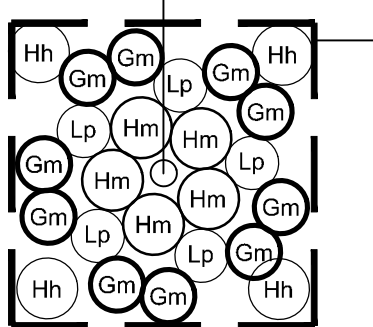

PLANTER 9

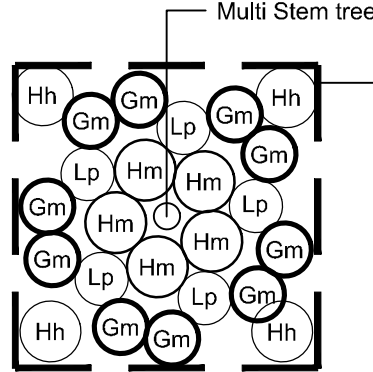

## KEY

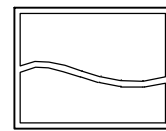

LOW ORNAMENTAL SHRUB/HERBACEOUS PLANTING  
(300mm depth of topsoil + minimum 300mm depth subsoil)  
Ultimate plant height is below 1m.

LOW ORNAMENTAL SHRUB/HERBACEOUS PLANTING  
(300mm depth of topsoil + minimum 300mm depth subsoil)  
Ultimate plant height is below 1m.

| Species                                | Supply Size | Pot | Spacing   |
|----------------------------------------|-------------|-----|-----------|
| Anamenthele lessoniana                 | 400-600mm   | 5L  | 400mm c/s |
| Asplenium scolopendrium 'Golden Queen' | 300-400mm   | 5L  | 400mm c/s |
| Carex morrowi 'Ice Dance'              | 200-300mm   | 2L  | 400mm c/s |
| Euphorbia amygdaloides 'Robbaei'       | 400-600mm   | 5L  | 450mm c/s |
| Geranium macrorrhizum 'Alba'           | 200-300mm   | 3L  | 350mm c/s |
| Hakonechloa macra 'Aurea'              | 400-600mm   | 5L  | 400mm c/s |
| Hedera helix 'Glacier'                 | 300-400mm   | 3L  | 400mm c/s |
| Lavandula pedunculata                  | 300-400mm   | 3L  | 400mm c/s |
| Persicaria affine 'Darjeeling Red'     | 200-300mm   | 3L  | 350mm c/s |

|                                                                    |                        |                 |                |
|--------------------------------------------------------------------|------------------------|-----------------|----------------|
| P01                                                                | Drawing number updated | HC              | 30-11-22       |
| REV                                                                | DESCRIPTION            | BY              | CKD DATE       |
| <b>BCA BARRY CHINN</b><br>associates<br>Landscape Architects       |                        |                 |                |
| CLIENT<br><b>COLT DATA CENTRE SERVICES</b>                         |                        |                 |                |
| PROJECT<br><b>COLT L4</b>                                          |                        |                 |                |
| DRAWING TITLE<br><b>DETAILED PLANTING PLAN - EXTERNAL PLANTERS</b> |                        |                 |                |
| CONTRACT NUMBER:                                                   | 2179/21                | DATE:           | 04-07-22       |
| DRAWING STATUS:                                                    | PLANNING               | CAD REFERENCE:  | 2179-21-20-21A |
| DRAWN BY:                                                          | HC                     | CHECKED BY:     | MB             |
| SCALE:                                                             | 1:50                   | ORIGINAL SHEET: | A2             |
| PROJECT ORIGINATOR                                                 | VOLUME                 | LEVEL           | TYPE           |
| ROLE                                                               | NUMBER                 | STATUS          | REV            |
| <b>DCS20109 - BCA - DC - 01 - LP - DR - L - 10204 S4 P01</b>       |                        |                 |                |