


COPYRIGHT RESERVED
DO NOT SCALE FROM THIS DRAWING

NOTES

To be read in conjunction with BCA drawing DCS20109
-BCA-DC-01-LP-DR-L-10203-S4-P01-
'Detailed Planting Plan - External Planters'

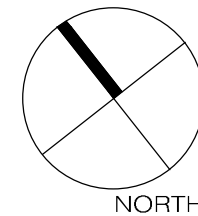

KEY

MULTI-STEM TREES
(Refer to drawing no. DCS20109-BCA-DC-01-LP-DR-L-00501-P02
for detail of 'Tree pit detail within raised planters')
3.0-3.5m height
3x transplanted
Rootballed
Species
Betula utilis 'Jacquemontii'

THICKET WOODLAND EDGE MIX PLANTING
(300mm depth of topsoil + minimum 600mm depth subsoil)
Where woodland or thicket is planted next to a hard surface/kerb/edge, it should
be positioned 1m from the edge. Whips/Transplants planted in groups of 3/4 of
the same species on a 1.0m grid.

%	Species	Common Name	Size	Age	Root/Pot
10%	Corylus avellana	Hazel	600-800mm 1+1	OG	
25%	Crataegus monogyna	Hawthorn	600-800mm 1+1	OG	
10%	Ilex aquifolium	Holly	600-800mm	2L	
15%	Ligustrum vulgare	Privet	600-800mm 1+1	OG	
15%	Prunus spinosa	Blackthorn	600-800mm 1+1	OG	
15%	Salix caprea	Goat willow	600-800mm 1+0	OG	
10%	Viburnum opulus	Guelder rose	600-800mm 1+1	OG	

%	Species	Common Name	Size	Age	Root
10	Carpinus betulus	Hornbeam	600-800mm 1+1	OG	
50	Crataegus monogyna	Hawthorn	600-800mm 1+1	OG	
10	Ilex aquifolium	Holly	600-800mm	2L	
10	Prunus spinosa	Blackthorn	600-800mm 1+1	OG	
10	Rosa carina	Dog rose	600-800mm 1+1	OG	
10	Viburnum opulus	Guelder rose	600-800mm 1+1	OG	

%	Species	Supply Size	Pot	Spacing
100%	Cornus alba 'Aurea'	600-800mm	3L	600mm c/s
100%	Viburnum tinus 'Eve Price'	600-800mm	3L	750mm c/s

%	Species	Supply Size	Pot	Spacing
100%	Anemone pulsatilla	300-400mm	3L	500mm c/s
100%	Asplenium scolopendrium	200-300mm	3L	500mm c/s
100%	Achillea millefolium	300-400mm	3L	450mm c/s
100%	Carex acutostachya	400-600mm	3L	500mm c/s
100%	Carex monnifolia 'Ice Dance'	200-300mm	2L	400mm c/s
100%	Chrysanthemum 'White Dazzler'	400-600mm	3L	500mm c/s
100%	Escallonia 'Iveyi'	400-600mm	3L	500mm c/s
100%	Euphorbia amygdaloides 'Robbaei'	300-400mm	3L	500mm c/s
100%	Gesnerium macranthum 'Ingwersenii'	200-300mm	3L	450mm c/s
100%	Hebe rakensis	300-400mm	3L	500mm c/s
100%	Hedera helix 'Glauber'	200-300mm	3L	400mm c/s
100%	Persicaria affinis 'Dappeling Red'	300-400mm	3L	450mm c/s
100%	Prunus laurocerasus 'Otto Luyken'	300-400mm	3L	500mm c/s
100%	Rosa 'Max Graf'	400-600mm	3L	450mm c/s
100%	Sarcococca confusa	300-400mm	3L	500mm c/s

GRASS SEEDED AREAS
(150mm depth of topsoil + minimum 150mm depth subsoil)
To be sown with DLF PM 120 'Stowgrass' or similar approved
Sown at a rate of 35-50g/m²

PROPOSED GRASSCRETE AREAS
(Product & construction to Engineers specification - Refer to
ARUP drawing DCS20109-ARUP-DC-01-LP-DR-G-S2200 - for
further information.)

PROPOSED SEDUM GREEN ROOF PLANTING
(To Architects Specification - Refer to NWA drawing(s):
DCS20109-NWA-DC-01-LP-DR-A-10201 &
DCS20109-NWA-DC-02-05-DR-A-20260 for further information.)

PROPOSED SPECIES RICH GREEN ROOF PLANTING
(To Architects Specification - Refer to NWA drawing(s):
DCS20109-NWA-DC-01-LP-DR-A-10201 &
DCS20109-NWA-DC-02-05-DR-A-20260 for further information.)

PROPOSED GREEN WALLS
(To Architects Specification)

INDICATIVE LIGHTING POSITIONS
(Lighting positions shown as indicative only - Refer to BWE
drawing DCS20109-BWE-DC-01-LP-DR-E-95204 for further
information of proposed lighting scheme.)

PROPOSED SECURITY FENCE
(Refer to NWA drawing DCS20109-NWA-DC-01-LP-DR-A-10511
for detail)

TEMPORARY LANDSCAPE AREA

RAISED PLANTERS
Refer to BCA drawing 10204-S4-P02 - Detailed Planting Plan
Raised Planters for detail of raised planting.

SECTION LINES
Refer to BCA drawing 10206-S4 - Illustrative Landscape Cross
Sections for further detail.

PHASE 1 BOUNDARY
(Refer to NWA drawing DCS20109-NWA-DC-01-LP-DR-A-10201
for detail)

APPLICATION BOUNDARY
(Refer to NWA drawing
DCS20109-NWA-DC-01-LP-DR-A-10201 for detail)

R03	Drawing references updated	HC	MB	11-05-23
P02	Drawing number updated	HC	MB	30-11-22
A:	Planting strategy & design amended	HC	MB	26-07-22
REV	DESCRIPTION	BY	CHKD	DATE

BCA BARRY CHINN
associates
Landscape Architects

CLIENT
COLT DATA CENTRE SERVICES

PROJECT
COLT L4

DRAWING TITLE
**DETAILED PLANTING PLAN -
PHASE 1**

CONTRACT NUMBER: 2179-21 DATE: 04-07-22

DRAWING STATUS: PLANNING CAD REFERENCE: 10203.4.5.6

DRAWN BY: HC CHECKED BY: MB

SCALE: 1:200 ORIGINAL SHEET: A1

PROJECT ORIGINATOR VOLUME LEVEL TYPE ROLE NUMBER STATUS REV

DCS20109 - BCA - DC - 01 - LP - DR - L - 10203 S4 P03

Barry Chinn Associates Ltd, Hartbury Road, Depwade Bridge, Southern, Warwickshire, CV47 2BZ
Tel: +44 (0)1829 616031 Email: gill@barrychinn.co.uk Website: www.barrychinn.co.uk

