

**COLT DATA CENTRE SERVICES
LONDON 4, HAYES**

EXTERNAL MATERIAL SCHEDULE

Reference:	DCS20109-BCA-DC-01-LP-SH-L-00001 S4 P01
Date:	07-06-2023
Author:	HC
Checked:	MB



BCA DESIGN
Landscape Architects

EXTERNAL MATERIAL SCHEDULE

DCS20109-BCA-DC-01-LP-SH-L-00001 S4 P04

STEEL PLANTERS



PRODUCT NAME: RAAFT PLANTERLINE PRISM

COLOUR: RAL 7043 - TRAFFIC GREY B.

SIZE: Bespoke.

SUPPLIER: RAAFT or similar approved.

LOCATION: Roof Terrace.



PRODUCT NAME: RAAFT PLANTERLINE STRAIGHT

COLOUR: RAL 7043 - TRAFFIC GREY B.

SIZE: Bespoke.

SUPPLIER: RAAFT or similar approved.

LOCATION: External landscape



STEEL PLANTERS



PRODUCT NAME: FERN PLANTER

COLOUR: RAL 7043 - TRAFFIC GREY B.

SIZE: 2000x2000x900mm

SUPPLIER: Furnitubes or similar approved.

LOCATION: External landscape



SEATING



PRODUCT NAME: UNIUN SEATING

COLOUR: RAL 7043 - TRAFFIC GREY B.

SIZE: 1160x875x480mm

SUPPLIER: Furnitubes or similar approved.

LOCATION: Amenity Landscape



EXTERNAL MATERIAL SCHEDULE

DCS20109-BCA-DC-01-LP-SH-L-00001 S4 P04

FURNITURE



PRODUCT NAME: ARCA LITTER BIN

COLOUR: RAL 7043 - TRAFFIC GREY B.

SIZE: 530x550x1040mm. Capacity 110L

SUPPLIER: Furnitubes or similar approved.

LOCATION: Roof Terrace



SEATING



PRODUCT NAME: CANTILEVERED TIMBER SLATTED BENCH

COLOUR: IROKO WOOD

SIZE: As per manufacturers reccomendation.

SUPPLIER: Raaf or similar approved.

LOCATION: Roof Terrace



SURFACING



PRODUCT NAME: RAAFT ATRIA PORCELAIN PAVERS

COLOUR: COMO BROWN

SIZE: 300x1200x20mm

SUPPLIER: Raaf or similar approved.

LOCATION: Roof Terrace



SURFACING



PRODUCT NAME: RAAFT ATRIA + PORCELAIN PAVERS

COLOUR: ASTI TAUPE

SIZE: 600x600x20mm

SUPPLIER: Raaf or similar approved.


LOCATION: Roof Terrace



EXTERNAL MATERIAL SCHEDULE

DCS20109-BCA-DC-01-LP-SH-L-00001 S4 P04

ROOF STRUCTURE

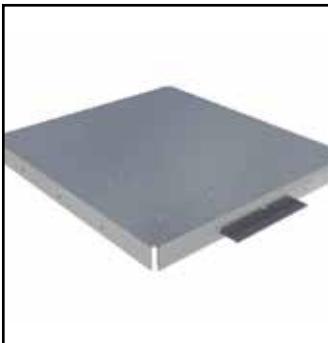

PRODUCT NAME: FLOOR STRUCTURE PANEL

COLOUR: Silver

SIZE: 300x1200x20mm

SUPPLIER: Raaf or similar approved.

LOCATION: Roof Terrace



PRODUCT NAME: ALUMINIUM JOIST NOGGIN

COLOUR: Silver

SIZE: 600mm

SUPPLIER: Raaf or similar approved.

LOCATION: Roof Terrace



PRODUCT NAME: ALUMINIUM JOIST

COLOUR: Silver

SIZE: 30mm

SUPPLIER: Raaf or similar approved.

LOCATION: Roof Terrace



PRODUCT NAME: METAL PEDESTALS

COLOUR: Silver

SIZE: Varies to suit roof terrace.

SUPPLIER: Raaf or similar approved.

LOCATION: Roof Terrace



EXTERNAL MATERIAL SCHEDULE

DCS20109-BCA-DC-01-LP-SH-L-00001 S4 P04

GREEN WALL



PRODUCT NAME: MOBILANE GREEN SCREEN

COLOUR: GREEN

SIZE: TO ARCHITECTS SPECIFICATION.

SUPPLIER: Mobilane

LOCATION: Building fascade

NWA
pic

GREEN WALL



PRODUCT NAME: LIVE PANEL - OUTDOOR

COLOUR: GREY

SIZE: TO ARCHITECTS SPECIFICATION.

SUPPLIER: Mobilane

LOCATION: Building Fascade

NWA
pic

SURFACING



PRODUCT NAME: MARSHALLS MODAL BLOCK PAVING

COLOUR: LIGHT GRANITE, MID GREY GRANITE & SILVER GREY GRANITE.

SIZE: 600x300x80mm.

SUPPLIER: Marshalls

LOCATION: Roof Terrace

BCA DESIGN
Landscape Architects

SURFACING



PRODUCT NAME: BREEDON GOLDEN AMBER GRAVEL

COLOUR: GOLDEN AMBER

SIZE: 6-12mm aggregates

SUPPLIER: Breedon


LOCATION: Amenity landscape

BCA DESIGN
Landscape Architects

EXTERNAL MATERIAL SCHEDULE

DCS20109-BCA-DC-01-LP-SH-L-00001 S4 P04

SURFACING

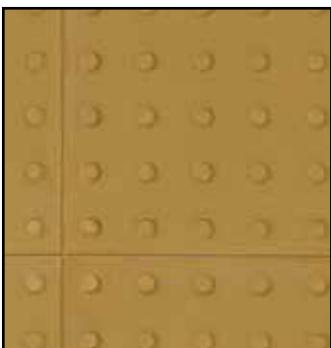

PRODUCT NAME: HAZARD WARNING PAVING - BLISTER

COLOUR: BUFF


SIZE: 400x400x80mm

SUPPLIER: Marshalls or similar approved.

LOCATION: Pedestrian crossings - pavement

ARUP

SURFACING

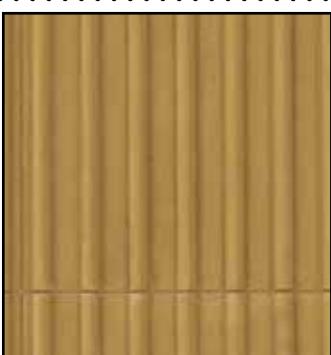

PRODUCT NAME: HAZARD WARNING PAVING - COURDEROY

COLOUR: BUFF

SIZE: 400x400x80mm

SUPPLIER: Marshalls or similar approved.

LOCATION: Pedestrian crossings - pavement

ARUP

SURFACING



PRODUCT NAME: KEYBLOCK PAVERS

COLOUR: NATURAL

SIZE: 200x100x80mm

SUPPLIER: Marshalls or similar approved.

LOCATION: Pedestrian crossings - pavement

ARUP

SURFACING



PRODUCT NAME: PRIORA PERMEABLE PAVERS

COLOUR: NATURAL

SIZE: 200x100x80mm

SUPPLIER: Marshalls or similar approved.

LOCATION: Pedestrian crossings - pavement

ARUP

EXTERNAL MATERIAL SCHEDULE

DCS20109-BCA-DC-01-LP-SH-L-00001 S4 P04

SURFACING



PRODUCT NAME: DENSE ASPHALT CONCRETE

COLOUR: BLACK

SIZE: To engineers specification.

SUPPLIER: To be confirmed by main contractors

LOCATION: Roadways

ARUP

EDGING



PRODUCT NAME: PRE CAST DROPPED KERB

COLOUR: PRE CAST CONCRETE

SIZE: As required

SUPPLIER: Marshalls or similar approved.

LOCATION: Pedestrian crossings - pavement

ARUP

EDGING



PRODUCT NAME: PRE CAST SQUARE CHANNEL KERB

COLOUR: PRE CAST CONCRETE

SIZE: As required

SUPPLIER: Marshalls or similar approved.

LOCATION: Pedestrian crossings - pavement

ARUP

EDGING



PRODUCT NAME: PRE CAST HB2 KERB

COLOUR: PRE CAST CONCRETE

SIZE: As required

SUPPLIER: Marshalls or similar approved.

LOCATION: Pedestrian crossings - pavement

ARUP

EXTERNAL MATERIAL SCHEDULE

DCS20109-BCA-DC-01-LP-SH-L-00001 S4 P04

FENCING



PRODUCT NAME: PALISADE FENCING

COLOUR: To architects specification.

SIZE: 2.4m height

SUPPLIER: To be confirmed

LOCATION: Site perimeter

NWA
pic

FENCING



PRODUCT NAME: WELDMESH FENCING

COLOUR: To architects specification.

SIZE: 2.4m height

SUPPLIER: To be confirmed

LOCATION: Site perimeter

NWA
pic

LIGHTING



PRODUCT NAME: Jovie 70-AB7L-LRA/8200-740 8G1 ET

COLOUR: Anthracite

SIZE: Pole mounted - 8m

SUPPLIER: TRILUX or similar approved.

LOCATION: External landscape

black&white
engineering

SECURITY



PRODUCT NAME: CENTURION SHALLOW MOUNT BOLLARD

COLOUR: To Architects specification

SIZE: To be 900mm above ground.

SUPPLIER: ATG ACCESS

LOCATION: Amenity landscape

black&white
engineering

EXTERNAL MATERIAL SCHEDULE

DCS20109-BCA-DC-01-LP-SH-L-00001 S4 P04

STORAGE



NAME:	DUNDRUM CYCLE SHELTER
COLOUR:	To Architects specification.
SIZE:	20 no. cycle racks
SUPPLIER:	Kent Stainless
LOCATION:	External landscape



STORAGE



NAME:	BESPOKE - SMOKING SHELTER
COLOUR:	To match cycle storage
SIZE:	To Architects specification.
SUPPLIER:	Kent Stainless
LOCATION:	External landscape



PLANTING



NAME:	Betula utilis 'Jacquemontii'
COMMON NAME:	Silver Birch
SUPPLIER:	TBC by Landscape contractor.
LOCATION:	External landscape



PLANTING



NAME:	Carpinus betulus
COMMON NAME:	Hornbeam
SUPPLIER:	TBC by Landscape contractor.
LOCATION:	External landscape



EXTERNAL MATERIAL SCHEDULE

DCS20109-BCA-DC-01-LP-SH-L-00001 S4 P04

PLANTING



NAME: Ilex aquifolium
COMMON NAME: Holly
SUPPLIER: TBC by Landscape contractor.
LOCATION: External landscape



PLANTING



NAME: Ligustrum vulgare
COMMON NAME: Privet
SUPPLIER: TBC by Landscape contractor.
LOCATION: External landscape



PLANTING



NAME: Prunus spinosa
COMMON NAME: Blackthorn
SUPPLIER: TBC by Landscape contractor.
LOCATION: External landscape



PLANTING



NAME: Rosa canina
COMMON NAME: Dog rose
SUPPLIER: TBC by Landscape contractor.
LOCATION: External landscape



EXTERNAL MATERIAL SCHEDULE

DCS20109-BCA-DC-01-LP-SH-L-00001 S4 P04

PLANTING



NAME: Salix caprea
COMMON NAME: Goat willow
SUPPLIER: TBC by Landscape contractor.
LOCATION: External landscape



PLANTING



NAME: Viburnum opulus
COMMON NAME: Guelder rose
SUPPLIER: TBC by Landscape contractor.
LOCATION: External landscape



PLANTING



NAME: Achillea mollis
COMMON NAME: Garden Lady's-mantle
SUPPLIER: TBC by Landscape contractor.
LOCATION: External landscape



PLANTING



NAME: Anemanthele lessoniana
COMMON NAME: pheasant's tail grass
SUPPLIER: TBC by Landscape contractor.
LOCATION: External landscape



EXTERNAL MATERIAL SCHEDULE

DCS20109-BCA-DC-01-LP-SH-L-00001 S4 P04

PLANTING



NAME: Asplenium scolopendrium

COMMON NAME: Hart's-tongue fern

SUPPLIER: TBC by Landscape contractor.

LOCATION: External landscape



PLANTING



NAME: Carex buchananii

COMMON NAME: Buchanan's Sedge

SUPPLIER: TBC by Landscape contractor.

LOCATION: External landscape



PLANTING



NAME: Carex morrowii 'Ice Dance'

COMMON NAME: Japanese sedge

SUPPLIER: TBC by Landscape contractor.

LOCATION: External landscape



PLANTING



NAME: Choisya 'White Dazzler'

COMMON NAME: Mexican orange

SUPPLIER: TBC by Landscape contractor.

LOCATION: External landscape



EXTERNAL MATERIAL SCHEDULE

DCS20109-BCA-DC-01-LP-SH-L-00001 S4 P04

PLANTING



NAME: Escallonia 'Iveyi'

COMMON NAME: Redclaws

SUPPLIER: TBC by Landscape contractor.

LOCATION: External landscape



PLANTING



NAME: Euphorbia amygdaloides 'Robbae'

COMMON NAME: Wood spurge

SUPPLIER: TBC by Landscape contractor.

LOCATION: External landscape



PLANTING



NAME: Geranium macrorrhizum 'Ingwersens Variety'

COMMON NAME: Bigroot Geranium

SUPPLIER: TBC by Landscape contractor.

LOCATION: External landscape



PLANTING



NAME: Hebe rakiensis

COMMON NAME: Shrubby veronica

SUPPLIER: TBC by Landscape contractor.

LOCATION: External landscape



EXTERNAL MATERIAL SCHEDULE

DCS20109-BCA-DC-01-LP-SH-L-00001 S4 P04

PLANTING		NAME: Hedera helix 'Glacier' COMMON NAME: Ivy SUPPLIER: TBC by Landscape contractor. LOCATION: External landscape	
PLANTING		NAME: COMMON NAME: SUPPLIER: TBC by Landscape contractor. LOCATION: External landscape	
PLANTING		NAME: Persicaria affine 'Darjeeling Red' COMMON NAME: n/a SUPPLIER: TBC by Landscape contractor. LOCATION: External landscape	
PLANTING		NAME: Prunus laurocerasus 'Otto Luyken' COMMON NAME: Cherry laurel SUPPLIER: TBC by Landscape contractor. LOCATION: External landscape	

EXTERNAL MATERIAL SCHEDULE

DCS20109-BCA-DC-01-LP-SH-L-00001 S4 P04

PLANTING



NAME: Rosa 'Max Graf'
COMMON NAME: Rose
SUPPLIER: TBC by Landscape contractor.
LOCATION: External landscape




PLANTING



NAME: Sarcococca confusa
COMMON NAME: Sweet box
SUPPLIER: TBC by Landscape contractor.
LOCATION: External landscape



PLANTING

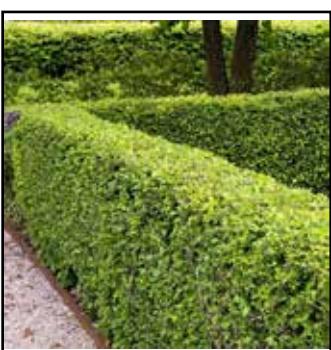

NAME: Crataegus monogyna
COMMON NAME: Hawthorn
SUPPLIER: TBC by Landscape contractor.
LOCATION: External landscape



PLANTING



NAME: Amelanchier lamarckii
COMMON NAME: Serviceberry
SUPPLIER: TBC by Landscape contractor.
LOCATION: Roof Terrace



EXTERNAL MATERIAL SCHEDULE

DCS20109-BCA-DC-01-LP-SH-L-00001 S4 P04

PLANTING



NAME: Calamagrostis acutiflora 'Karl Foerster'

COMMON NAME: Feather reed grass

SUPPLIER: TBC by Landscape contractor.

LOCATION: Roof Terrace



PLANTING



NAME: Carex oshimensis 'Evercream'

COMMON NAME: Japanese sedge

SUPPLIER: TBC by Landscape contractor.

LOCATION: Roof Terrace



PLANTING



NAME: Euphorbia amygdaloides 'Robbae'

COMMON NAME: Wood spurge

SUPPLIER: TBC by Landscape contractor.

LOCATION: Roof Terrace



PLANTING



NAME: Geranium macrorrhizum 'Czakor'

COMMON NAME: Bigroot Geranium

SUPPLIER: TBC by Landscape contractor.

LOCATION: Roof Terrace



EXTERNAL MATERIAL SCHEDULE

DCS20109-BCA-DC-01-LP-SH-L-00001 S4 P04

PLANTING



NAME: Hakonechloa macra 'Aurea'

COMMON NAME: Japanese forest grass

SUPPLIER: TBC by Landscape contractor.

LOCATION: Roof Terrace



PLANTING



NAME: Hebe 'Great Orme'

COMMON NAME: Shrubby veronica var.

SUPPLIER: TBC by Landscape contractor.

LOCATION: Roof Terrace



PLANTING



NAME: Lavandula pedunculata

COMMON NAME: French lavender

SUPPLIER: TBC by Landscape contractor.

LOCATION: Roof Terrace



PLANTING



NAME: Liriope muscari 'Monroe White'

COMMON NAME: Lily turf

SUPPLIER: TBC by Landscape contractor.

LOCATION: Roof Terrace



EXTERNAL MATERIAL SCHEDULE

DCS20109-BCA-DC-01-LP-SH-L-00001 S4 P04

PLANTING



NAME: Persicaria affine 'Darjeeling Red'

COMMON NAME: Himalayan bistort

SUPPLIER: TBC by Landscape contractor.

LOCATION: Roof Terrace



PLANTING



NAME: Sarcococca hookeriana

COMMON NAME: Sweet box var.

SUPPLIER: TBC by Landscape contractor.

LOCATION: Roof Terrace



PLANTING



NAME: Asplenium scolopendrium 'Golden Queen'

COMMON NAME: Harts tongue fern

SUPPLIER: TBC by Landscape contractor.

LOCATION: Roof Terrace



PLANTING



NAME: Corylus avellana

COMMON NAME: Hazel

SUPPLIER: TBC by Landscape contractor.

LOCATION: External landscape

