




1 Plan - Entrance Gates 1/2 - Temporary 1 : 50

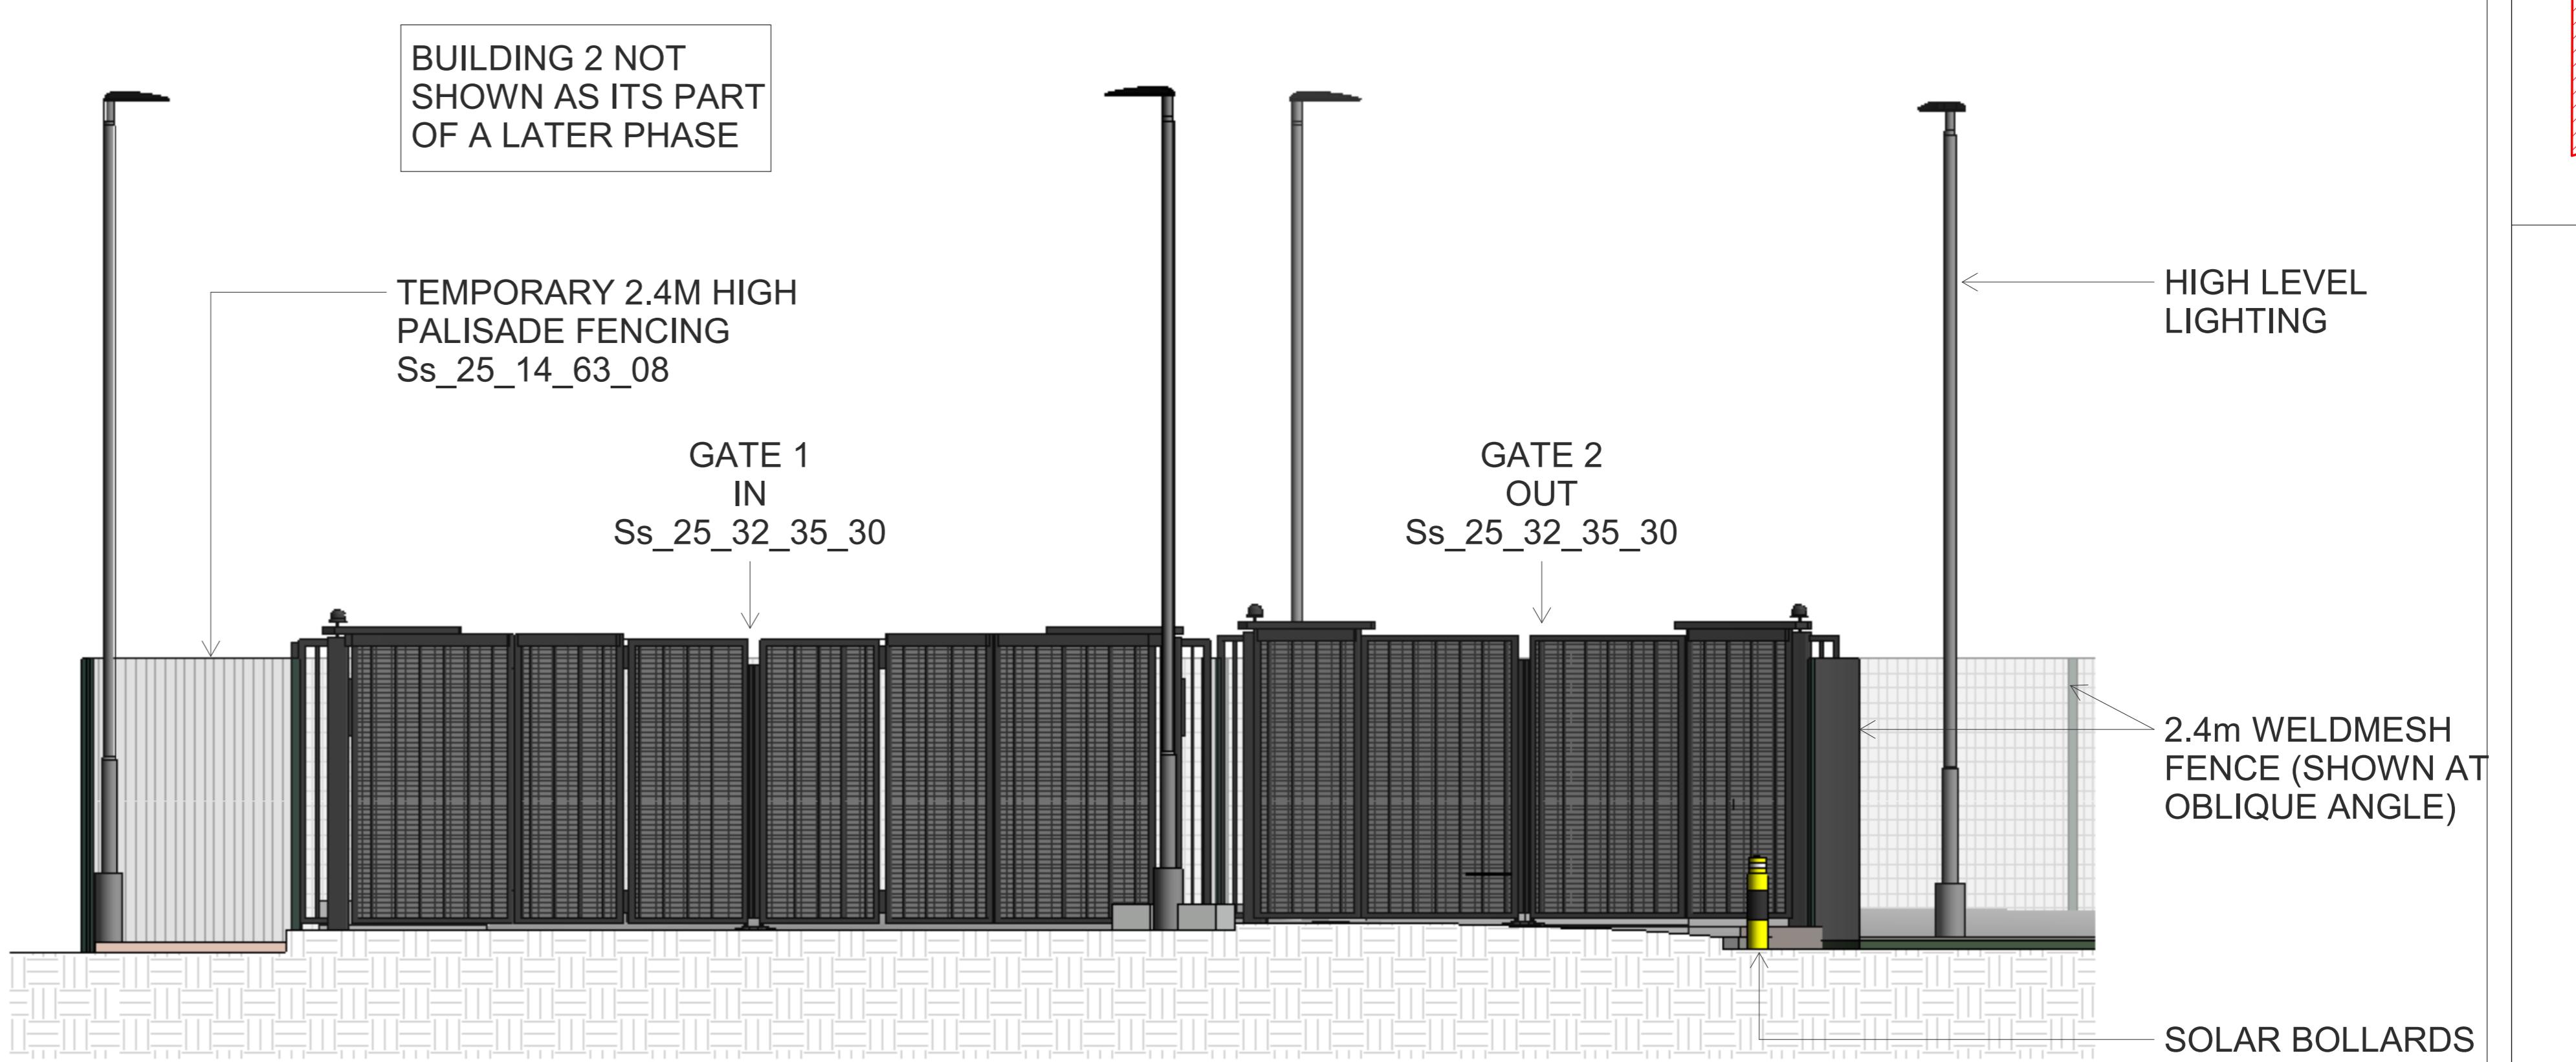


2 Elevation - Entrance Gates 1/2 - Temporary 1 : 50

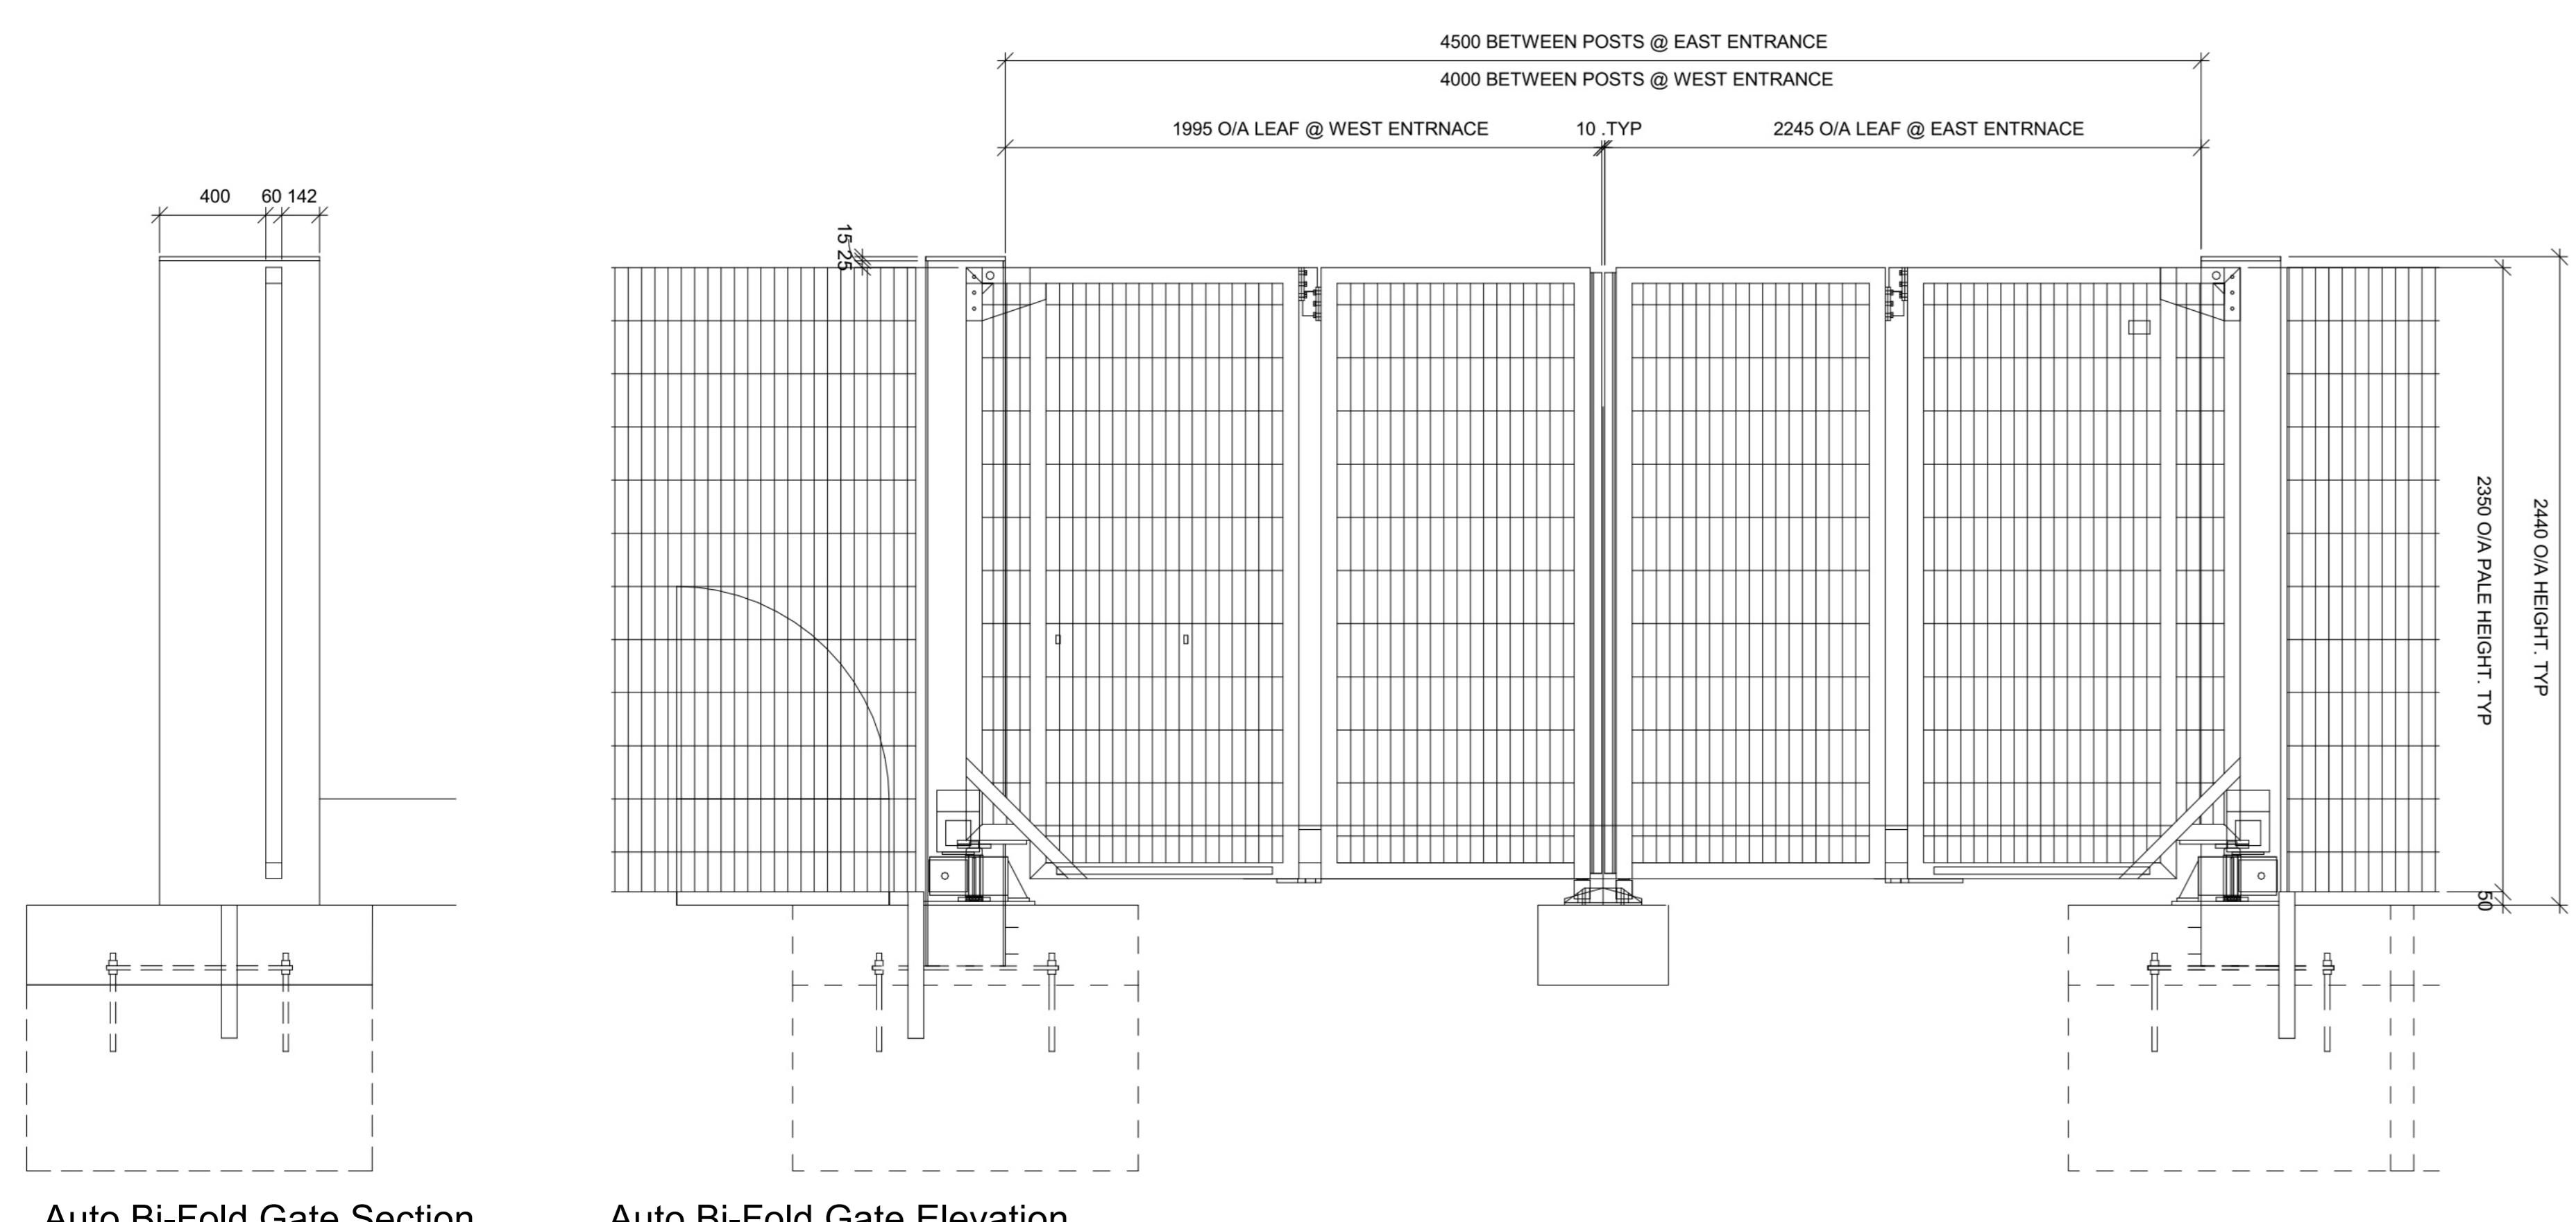

Auto Bi-Fold Gate Section

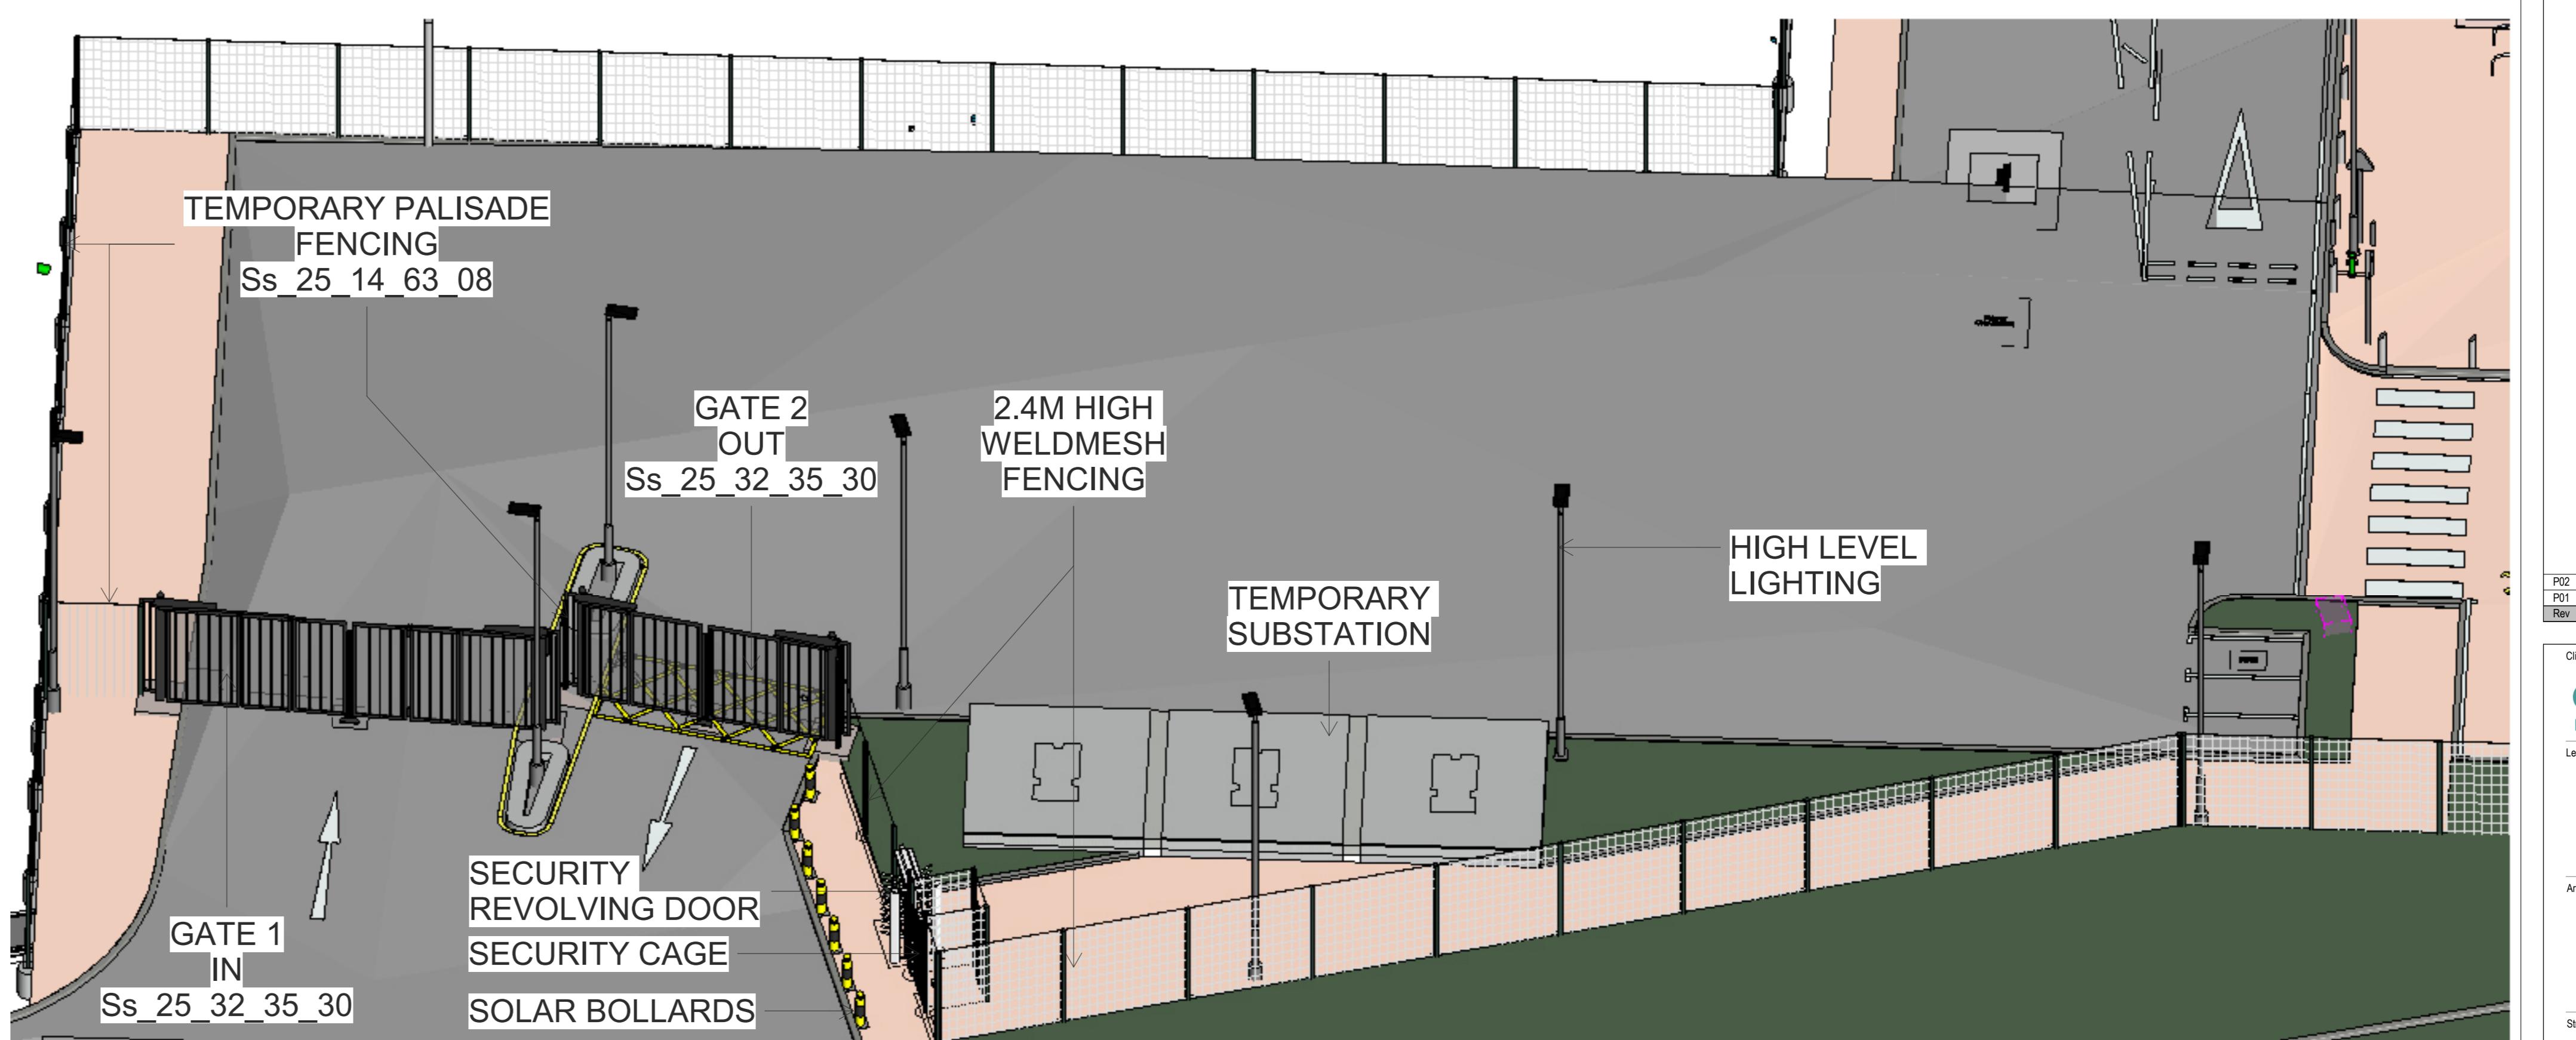

3 3D View - Entrance Gate - Temporary

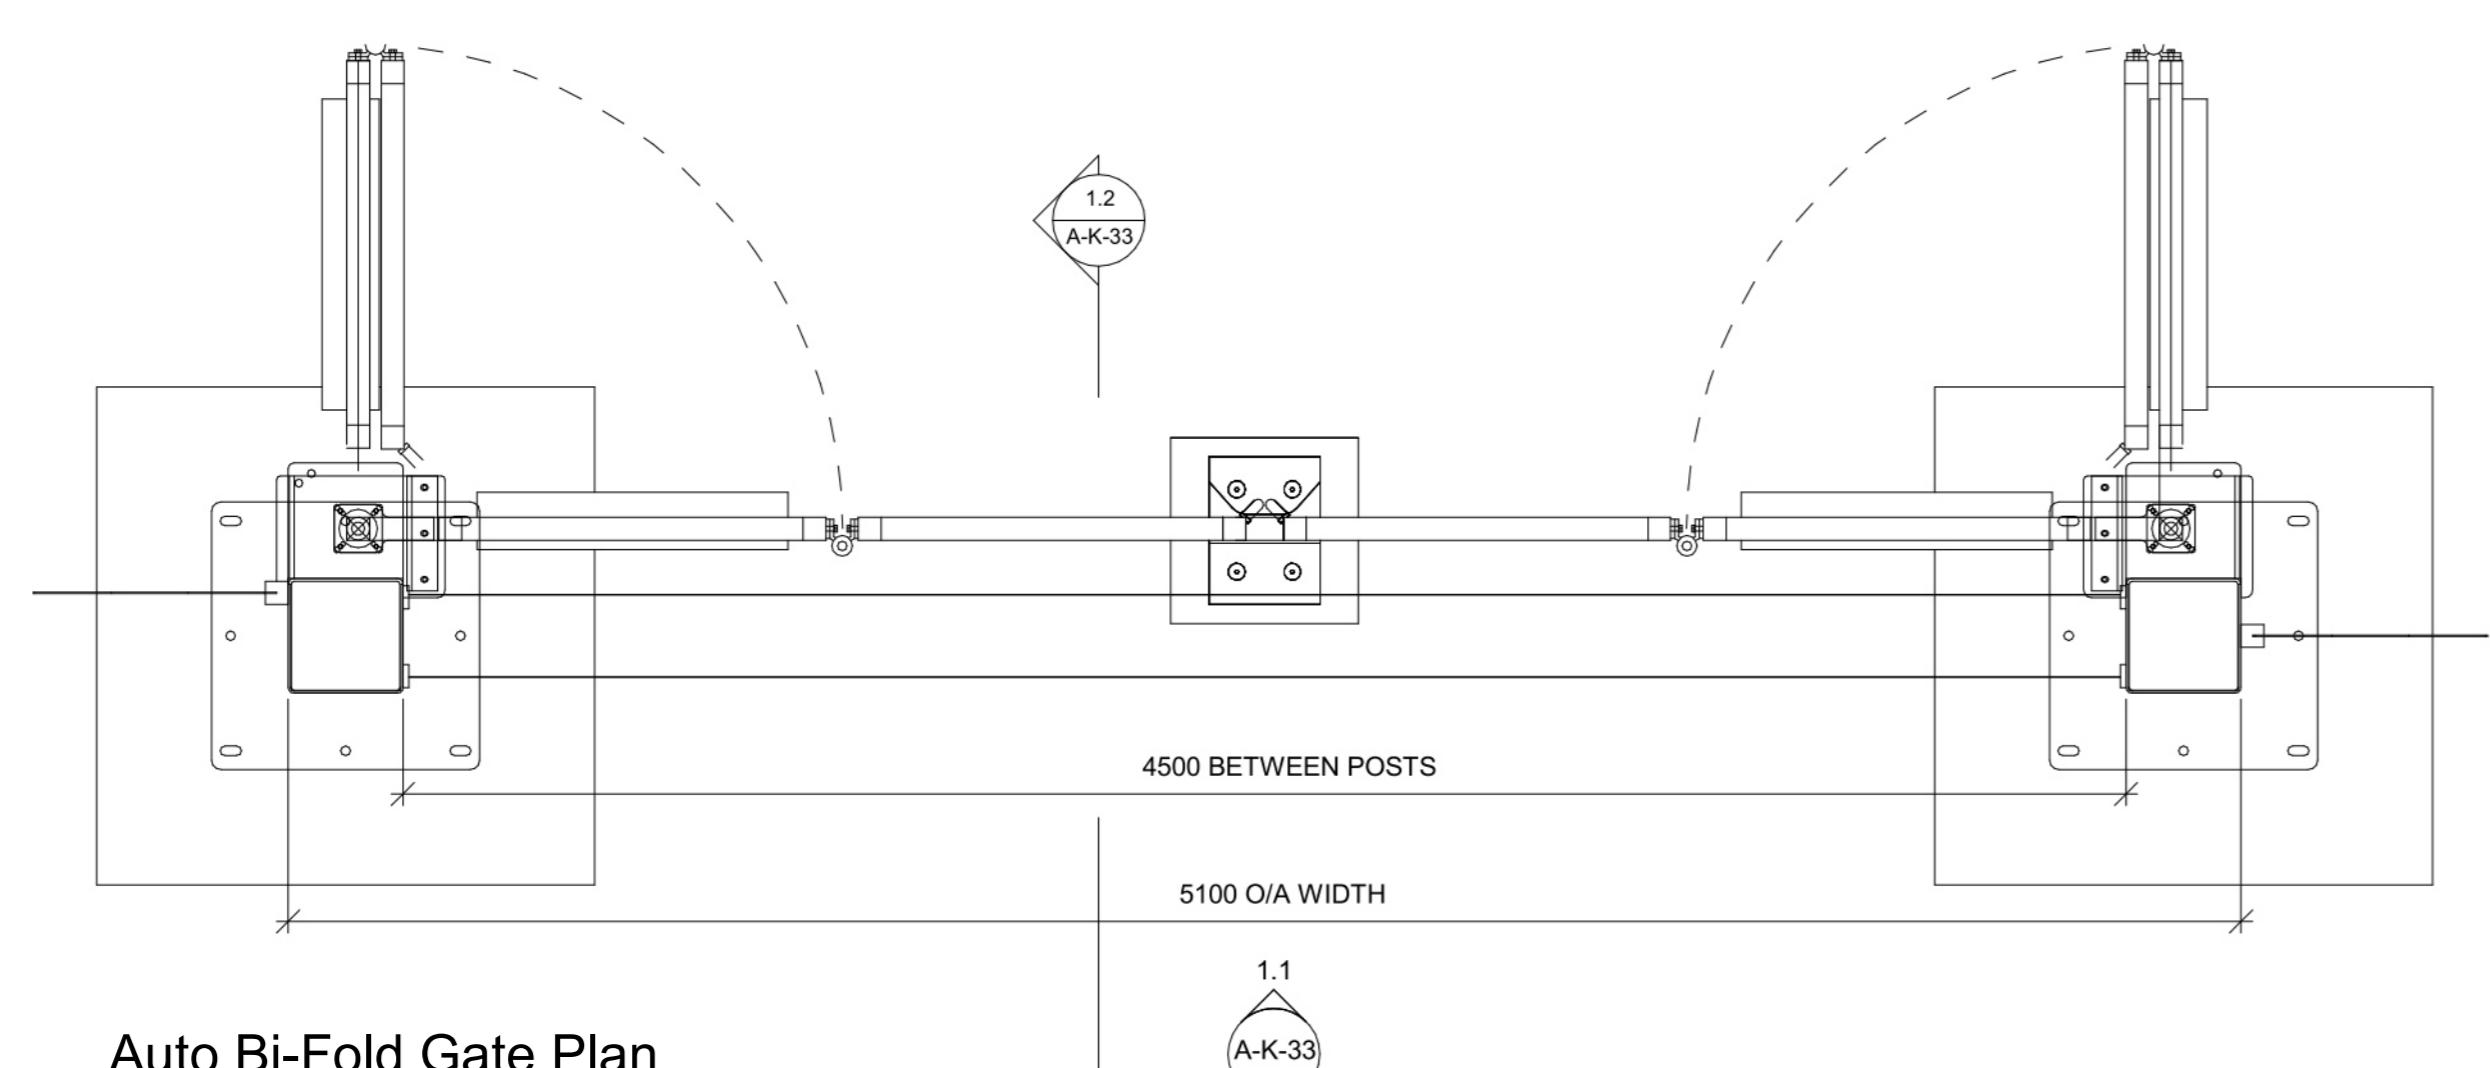

Auto Bi-Fold Gate Plan