



NOTES

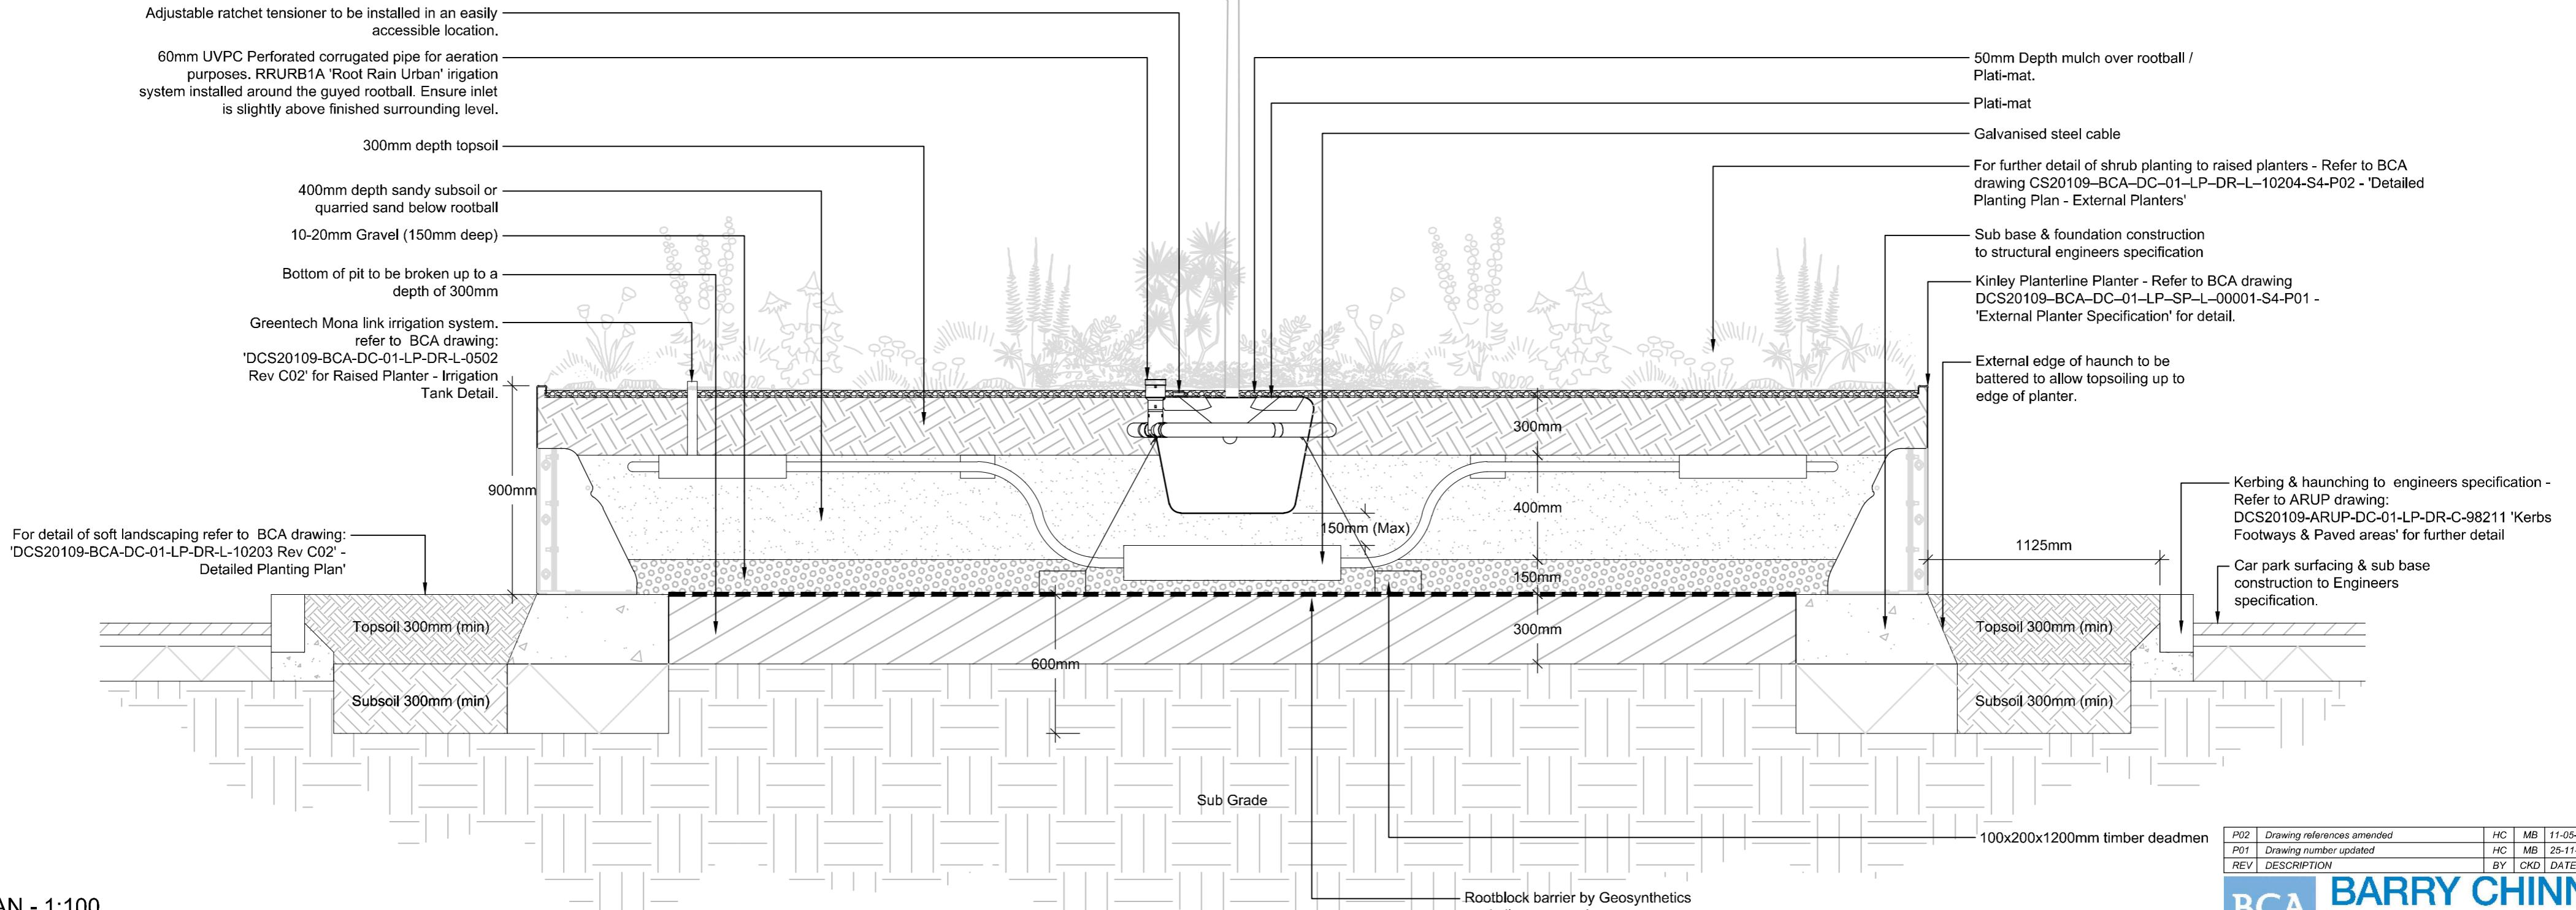

PLAN - 1:100

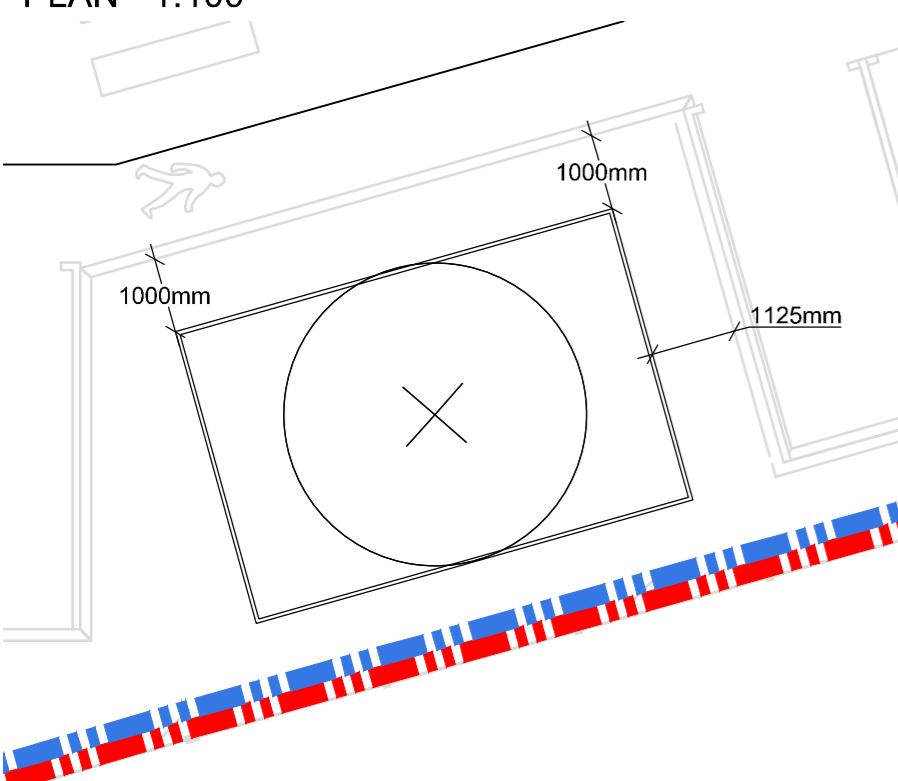

P02	Drawing references amended	HC	MB	11-05-23
P01	Drawing number updated	HC	MB	25-11-22
REV DESCRIPTION				BY CKD DATE

BCA **BARRY CHINN**
associates
Landscape Architects

CLIENT	COLT DATA CENTRE SERVICES			
PROJECT	COLT L4			
DRAWING TITLE				
CONTRACT NUMBER:	2179/21	DATE:	X04-07-22	
DRAWING STATUS:	PLANNING	CAD REFERENCE:	2179-21-20-21A	
DRAWN BY:	HC	CHECKED BY:	MB	
SCALE:	1:20	ORIGINAL SHEET:	A2	
PROJECT ORIGINATOR	VOLUME	LEVEL	TYPE	ROLE
NUMBER				STATUS REV

DCS20109 - BCA - DC - 01 - LP - DR - L - 00501 S4 P02

Barry Chinn Associates Ltd, Hartbury Road, Dopers Brize, Southam, Warwickshire, CV17 2SZ
Tel: +44 (0)1926 614031 Email: gen@bca-landscape.com Website: www.bca-landscape.com