


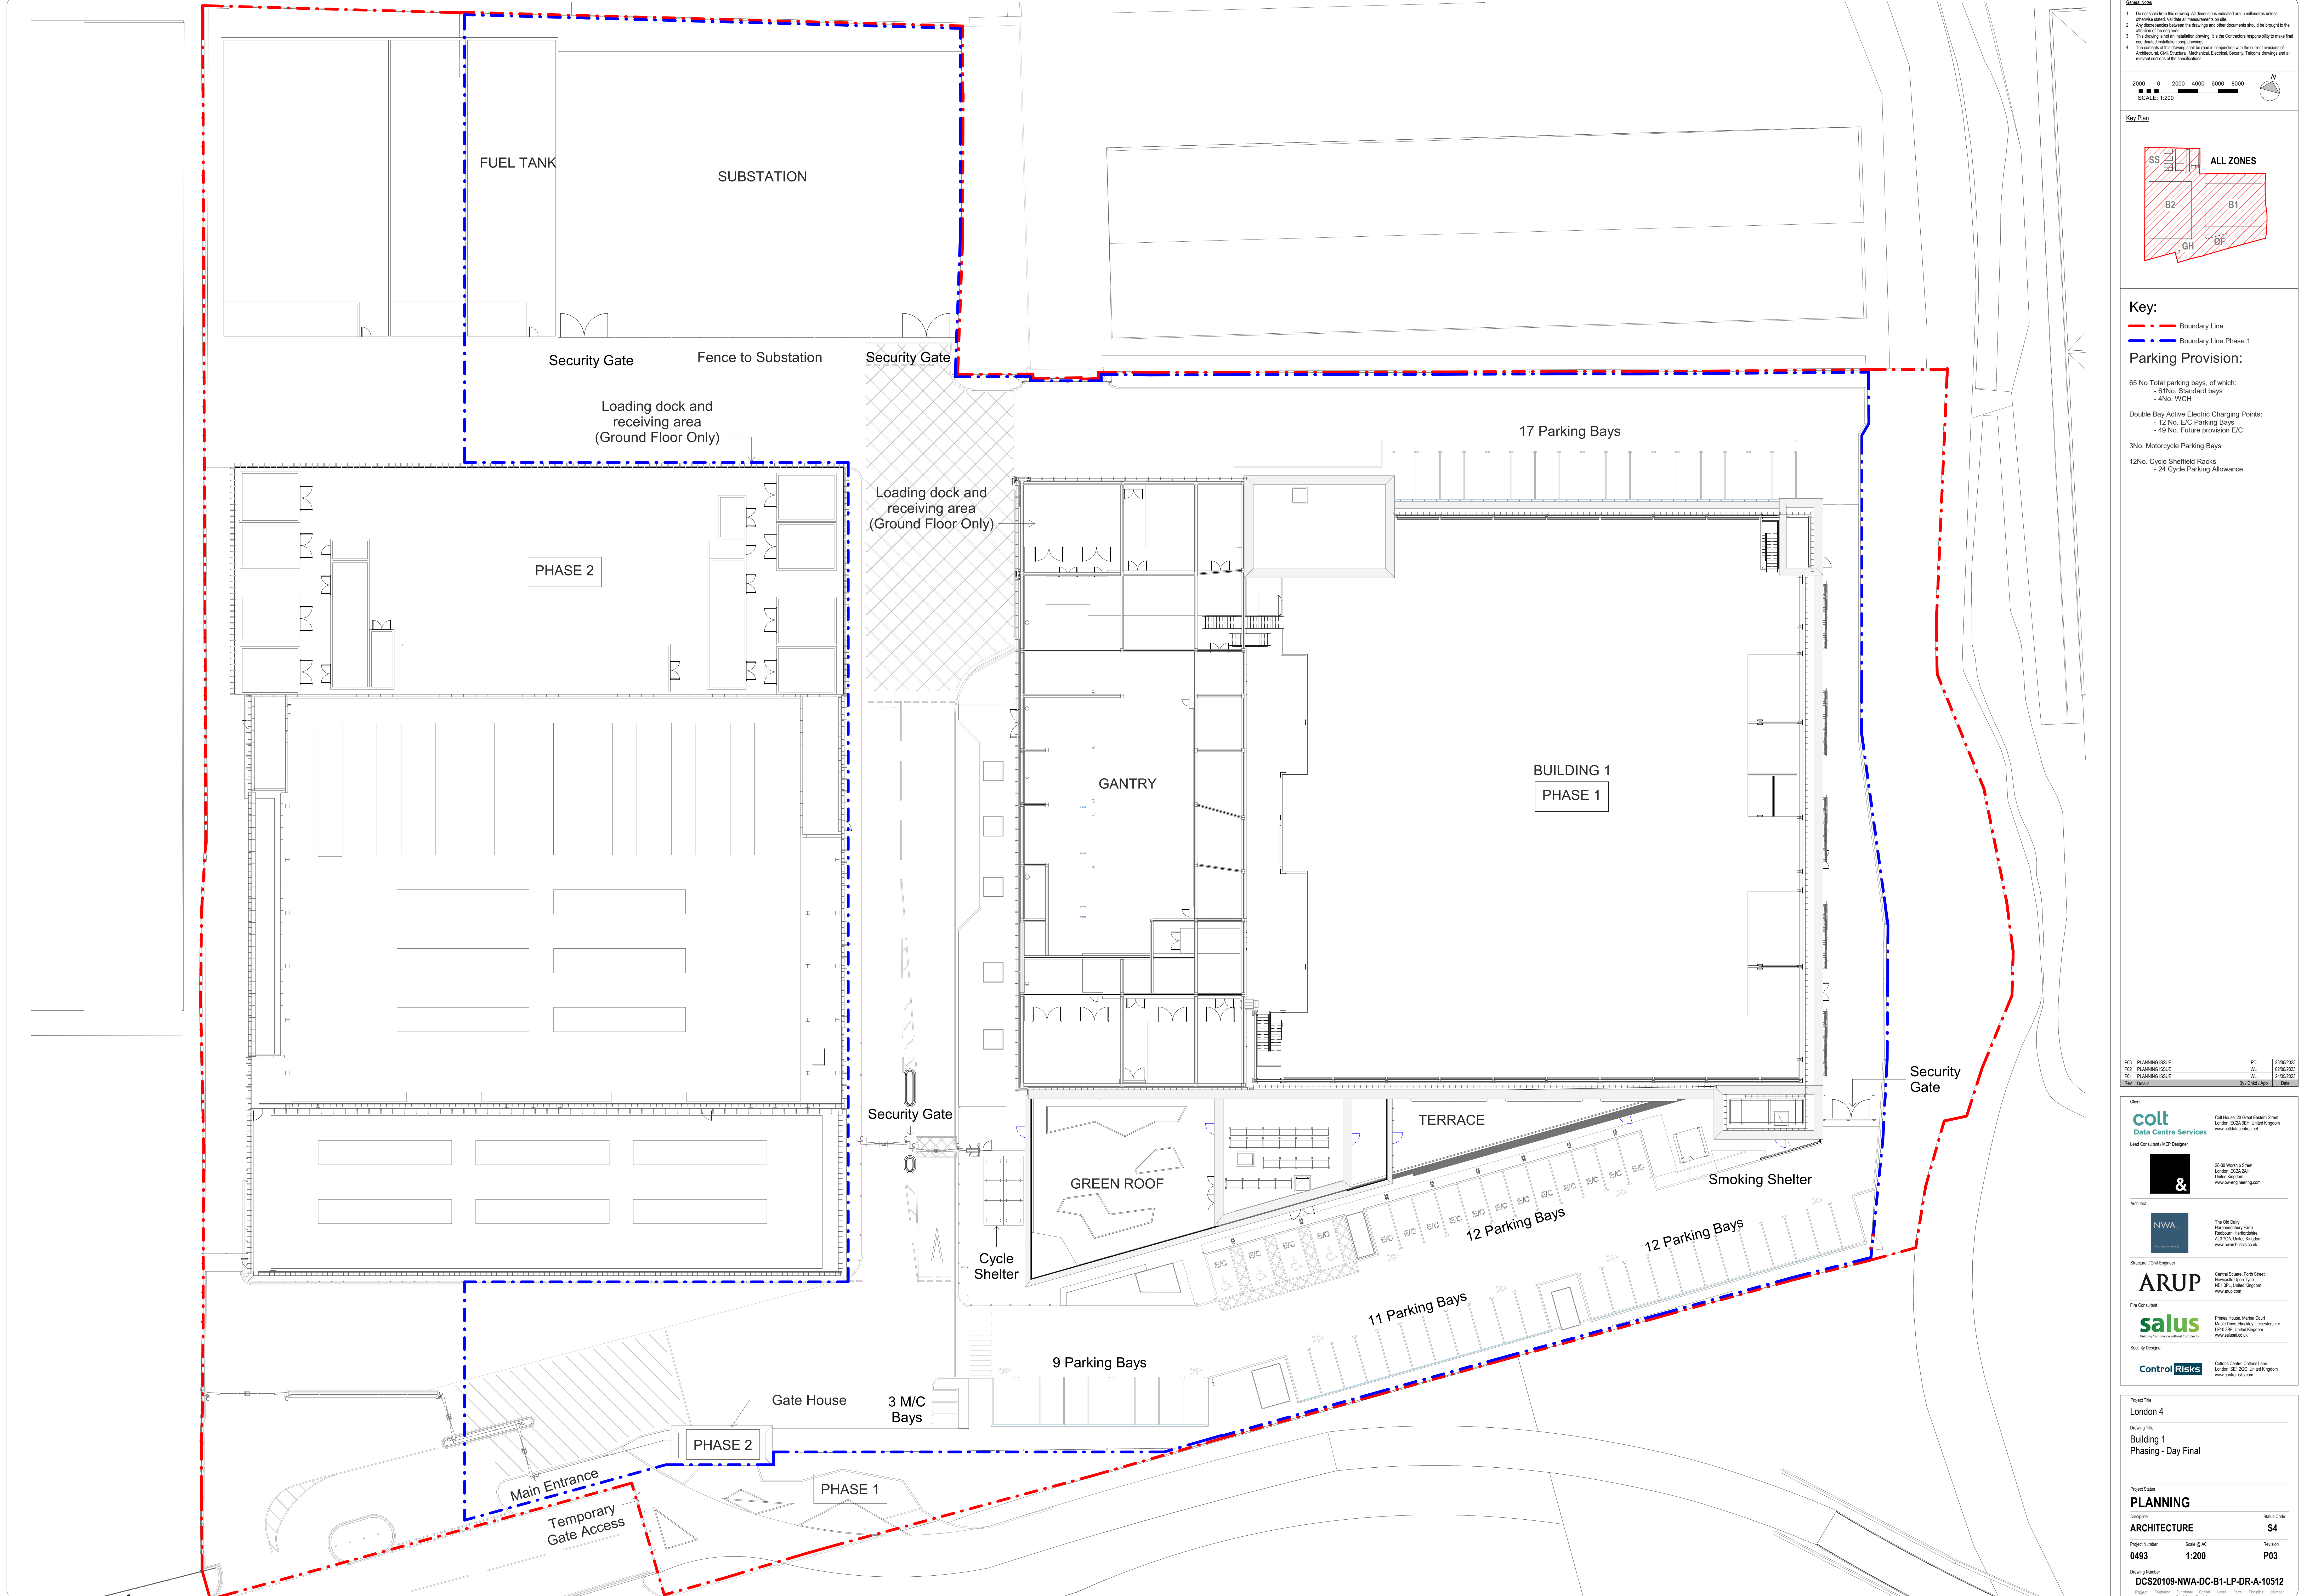

General Notes

- Do not scale from this drawing. All dimensions indicated are in millimetres unless otherwise stated. Verify all measurements on site.
- Any discrepancies between this drawing and other documents should be brought to the attention of the project manager.
- This drawing is not an installation drawing. It is the Contractor's responsibility to make final coordinated installation shop drawings.
- The contents of this drawing shall be read in conjunction with the current revisions of Architectural, Civil, Structural, Mechanical, Electrical, Security, Systems drawings and all relevant sections of the specifications.

2000 0 2000 4000 6000 8000
SCALE: 1:200

Key Plan

Key:

- Boundary Line
- Boundary Line Phase 1

Parking Provision:

65 No Total parking bays, of which:
- 61No. Standard bays
- 4No. WCH

Double Bay Active Electric Charging Points:
- 12 No. E/C Parking Bays
- 49 No. Future provision E/C

3No. Motorcycle Parking Bays

12No. Cycle Sheffield Racks
- 24 Cycle Parking Allowance

PROJ. PLANNING ISSUE	NO.	23060003
PROJ. PLANNING ISSUE	VAL.	02/06/2023
PROJ. PLANNING ISSUE	REV.	24/02/2023
Rev. Description	By/Checked/Date	000

Client:
colt
Data Centre Services
Colt House, 20 Great Eastern Street
London, EC2A 3EJ, United Kingdom
www.coltdatacentres.net

Lead Consultant / MEP Designer:
&
26-30 Broad Street
London, EC2A 2NH
United Kingdom
www.de-engineering.com

Architect:
NWA
The Old Dairy
Highgate Road, Barn
Redmond, Hertfordshire
AL3 7JL, United Kingdom
www.nwaarchitects.co.uk

Structural / Civil Engineer:
ARUP
Central Square, Fenchurch Street
London, EC3M 5YF, United Kingdom
www.arup.com

Fire Consultant:
salus
Phoenix House, Marina Court
High Street, Hove, East Sussex
BN1 3EP, United Kingdom
www.salusfire.co.uk

Security Designer:
Control Risks
Coltway Centre, Colindale Avenue
London, SE1 10Q, United Kingdom
www.controlrisks.com

Project Title:
London 4

Drawing Title:
Building 1
Phasing - Day Final

Project Status:
PLANNING

Discipline:
ARCHITECTURE

Project Number:
0493

Scale:
@ A0
1:200

Version:
P03

Drawing Number:
DCS20109-NWA-DC-B1-LP-DR-A-10512

Project Phases:
Project - Design - Tender - Award - Construction - Handover - Close - Post-Handover - Decommission - Refurbishment