


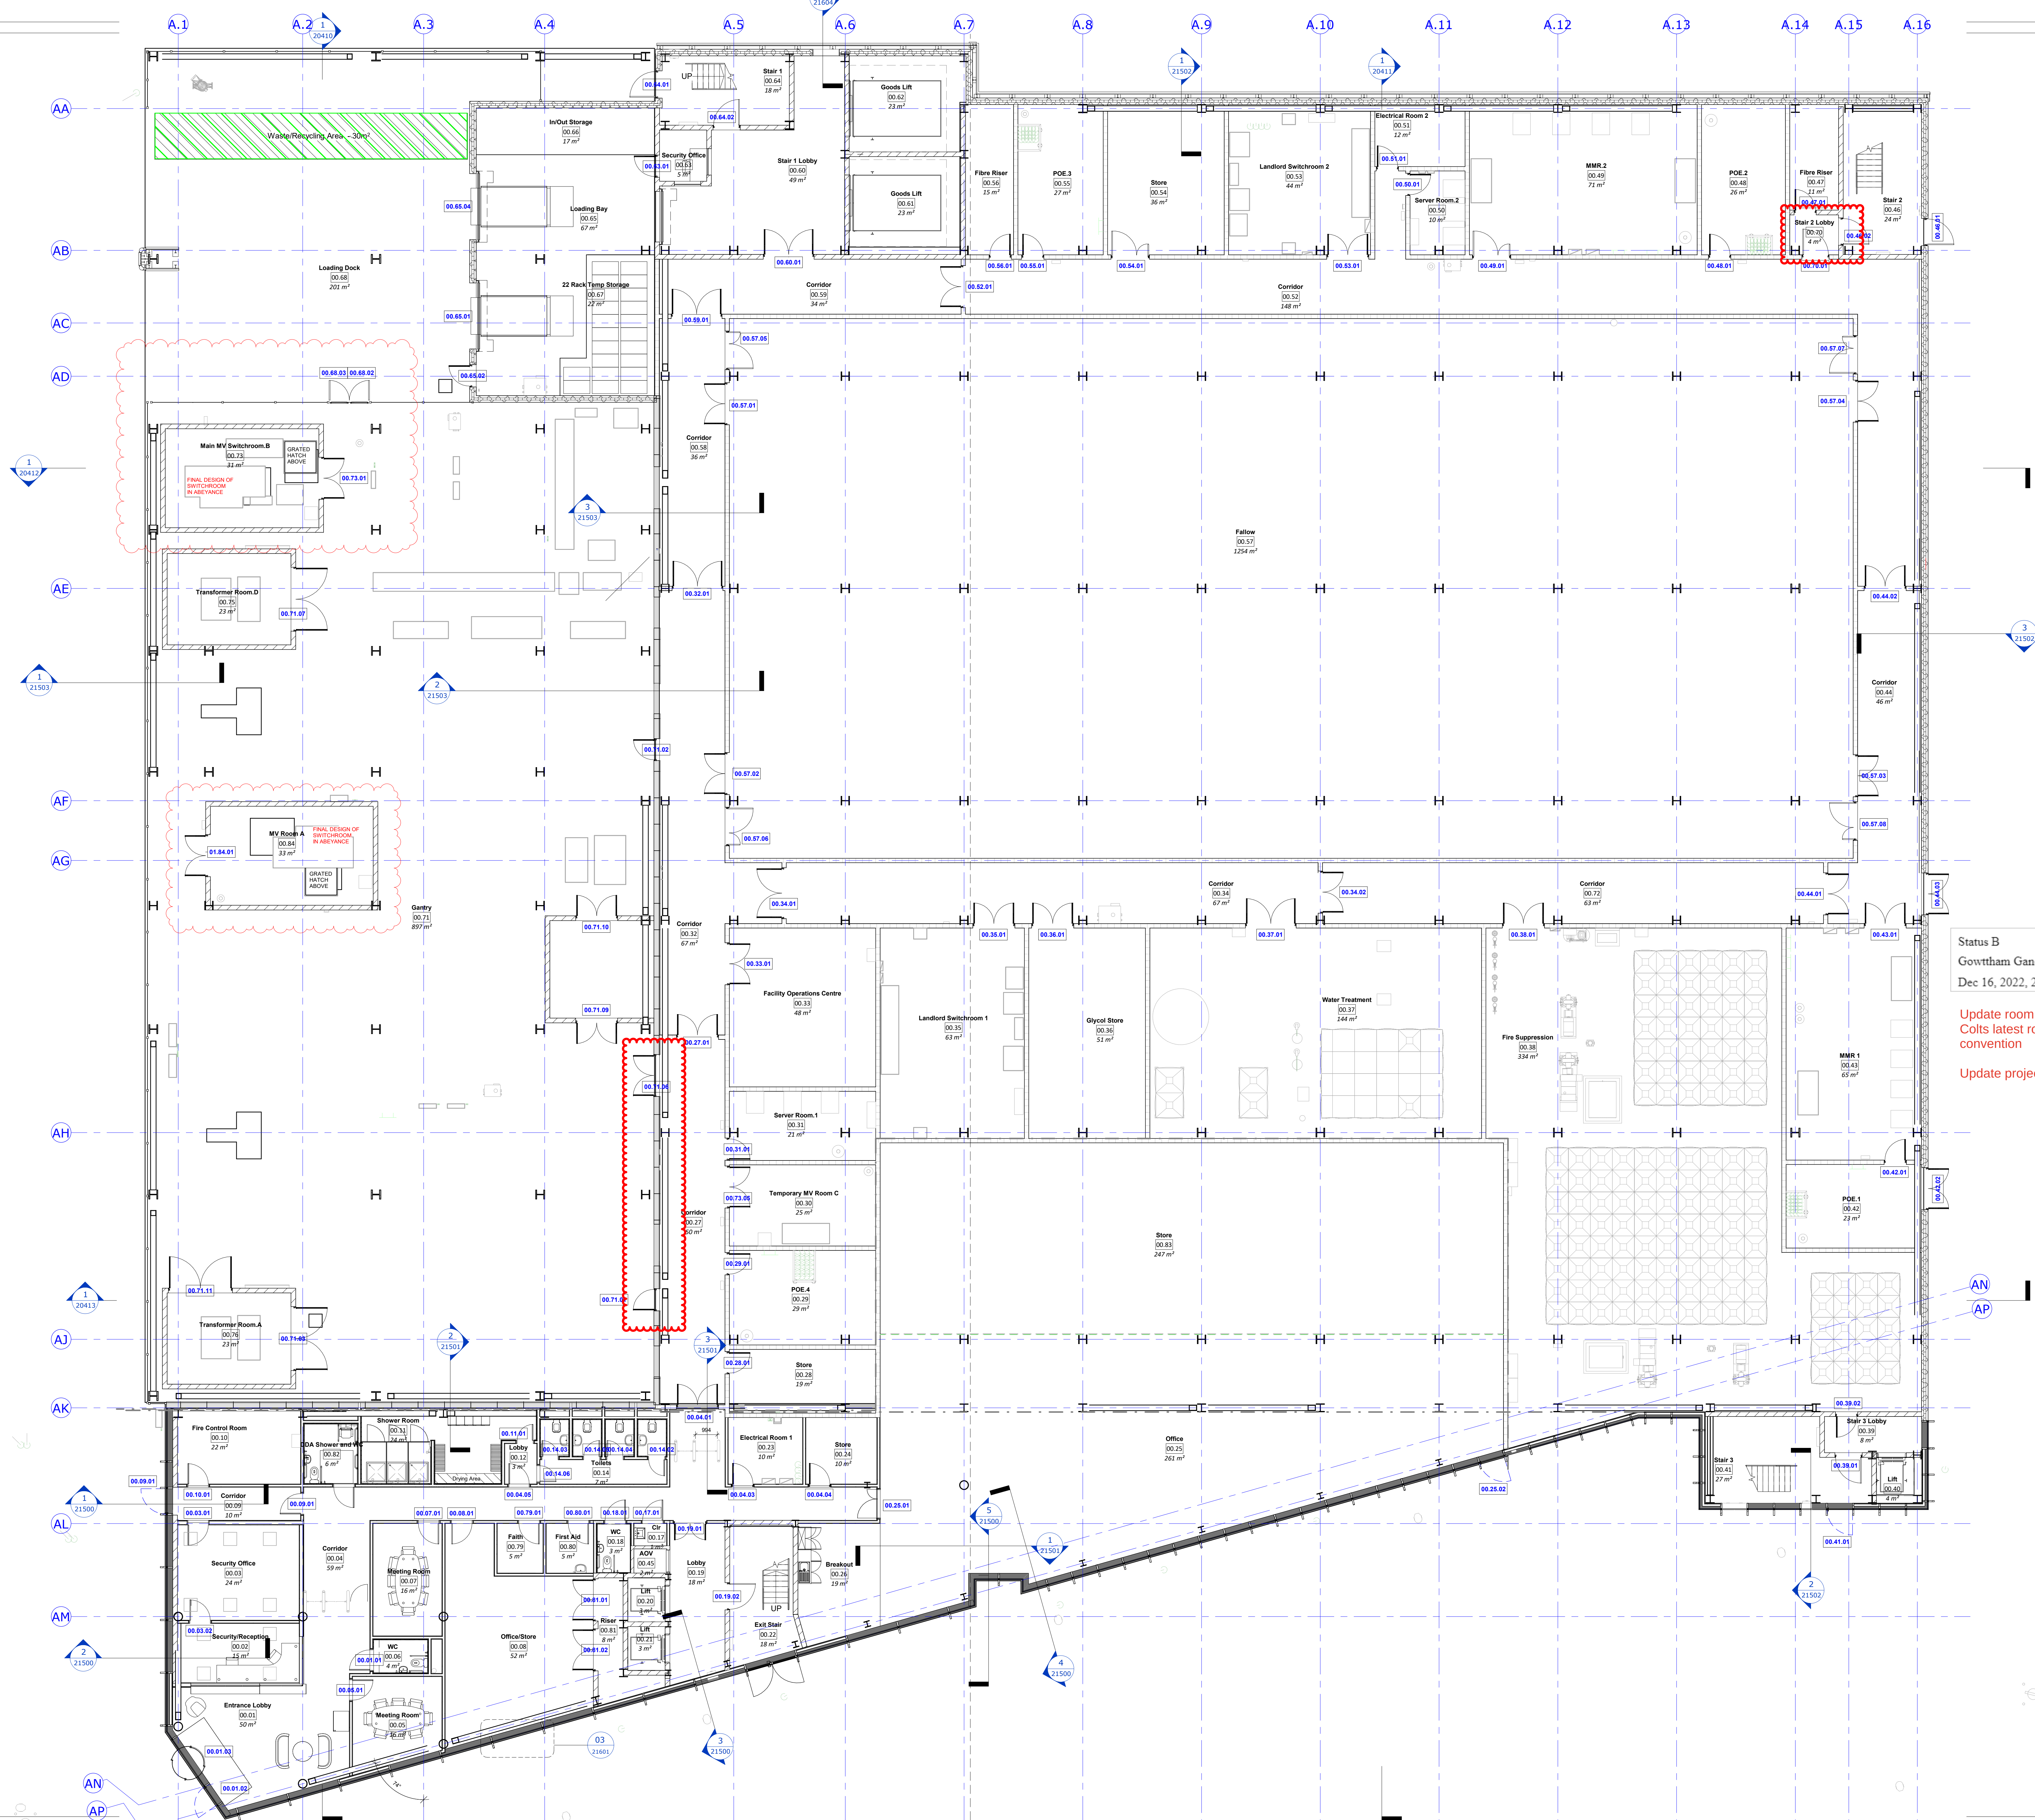


Status B
Gowtham Ganendran - ISG Ltd
Dec 16, 2022, 2:52 PM GMT+0:00

Update room numbers in line with
Colts latest room naming
convention

Update project status box to 4B

- General Notes**
1. Do not scale from this drawing. All dimensions indicated are in millimetres unless otherwise stated. Validate all measurements on site.
 2. Any discrepancies between the drawings and other documents should be brought to the attention of the engineer.
 3. This drawing is not an installation drawing; it is the Contractors responsibility to make final coordinated installation shop drawings.
 4. The contents of this drawing shall be read in conjunction with the current revisions of Architectural, Civil, Structural, Mechanical, Electrical, Security, Telecom drawings and all relevant sections of the specifications.

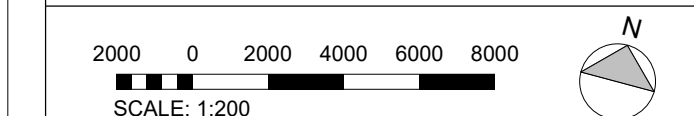

Key Plan



P06	STAGE 4B ISSUE	VM	14/10/02
P04	STAGE 4B ISSUE	VM	15/07/02
P03.01	STAGE 4A - PLANNING CHANGES	VM	21/03/02
P03	STAGE 4A ISSUE	VM	22/02/02
P02.03	STAGE 3 - 100% ISSUE	DLB/VM	17/12/01
P02.02	STAGE 3 - 90% ISSUE	DLB	19/11/01
P02.01	STAGE 3 - 50% ISSUE	DLB	15/10/01
Row	Details	By / Chd / App	Date

Client	
--------	--

colt
Data Centre Services

Colt House, 20 Great Eastern Street
London, EC2A 3EH, United Kingdom
www.coltdatacentres.net

Lead Consultant / MEP Designer

[illegible]

28-30 Warwick Street
London, EC2A 2AH
United Kingdom
www.bw-engineering.com

Architect 

NWA The Old Dairy
Harpendenbury Farm

Hocknutt, Hertfordshire
 AL3 7QA, United Kingdom
www.nwarchitects.co.uk

100

Central Square, Forth Street

ARUP Newcastle Upon Tyne
NE1 3PL, United Kingdom
(+44) 191 236 9000

File Consultant

Primes House, Marina Court

salus
Building Compliance without Compromise
Maple Drive, Hinckley, Leicestershire
LE10 3BF, United Kingdom
www.salusai.co.uk

Security Designer

Cottons Centre, Cottons Lane

Control Risks London, SE1 2ZG, United Kingdom
www.controlrisks.com

Project Title
London 4

London 4

Drawing Title
Building 1 - Level 00

General Arrangement

STAGE 4A ISSUE

STAGE 4A ISSUE

Discipline	Statistics Code
ARCHITECTURE	S4

Project Number	Scale @ 40	Revision
----------------	------------	----------

0493	1:100	P05
------	-------	-----

Drawing Number

DCS20109-NWA-DC-01-00-DR-A-20200

Project — Originator — Functional Breakdown — Spatial Breakdown — Level — Form — Discipline — Number
