

# Hayes Digital Park Masterplan


EIA Screening Drawings

NWA-0522-XX-XX-REP-A-005


05/08/2024

P01


# Location

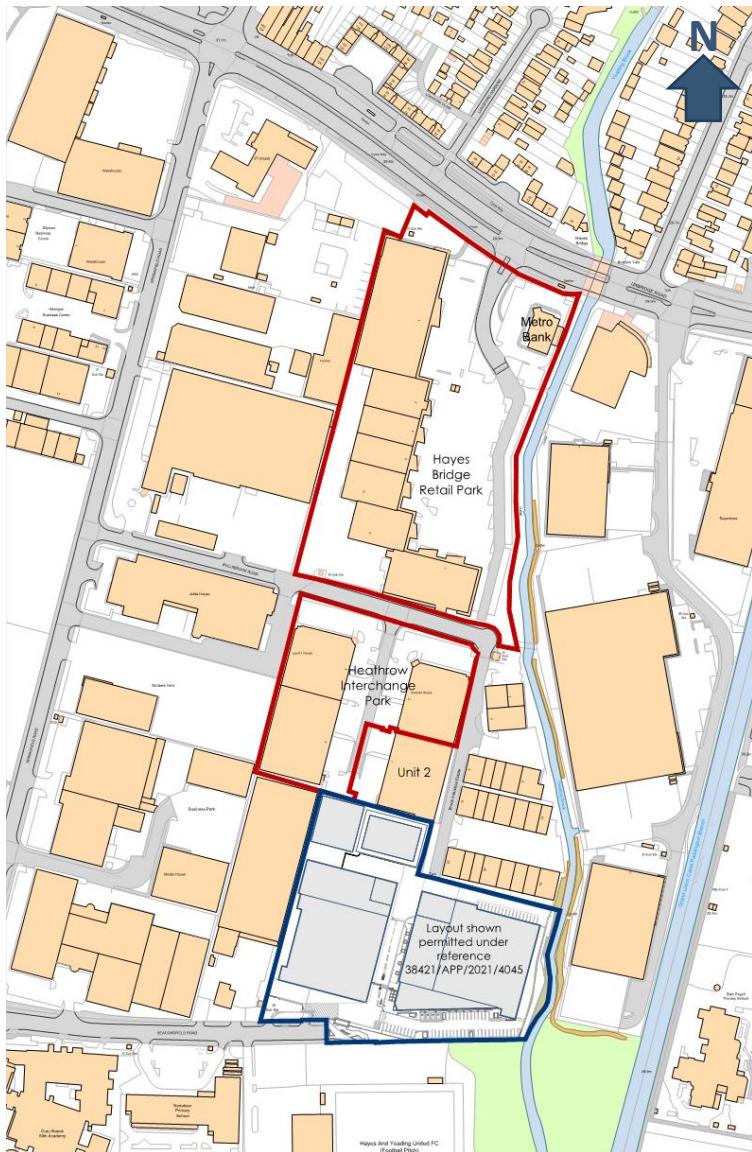

# Townscape

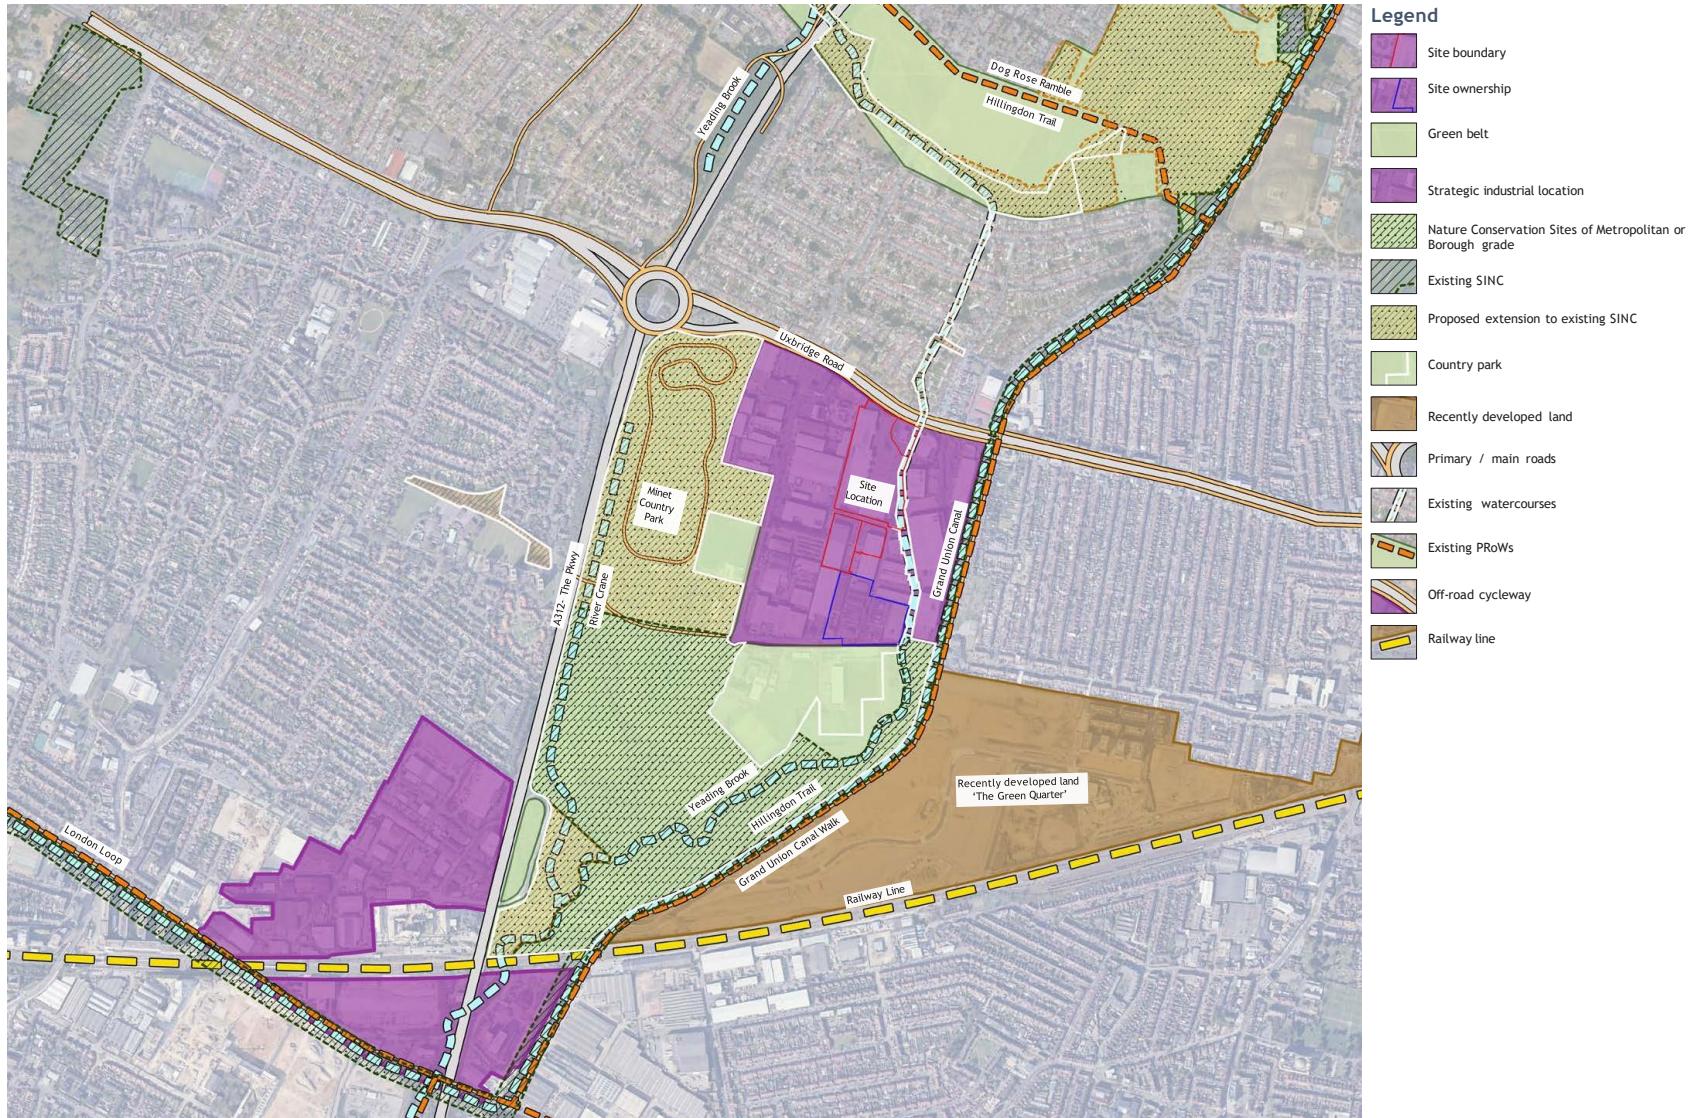

## Masterplan – ground level

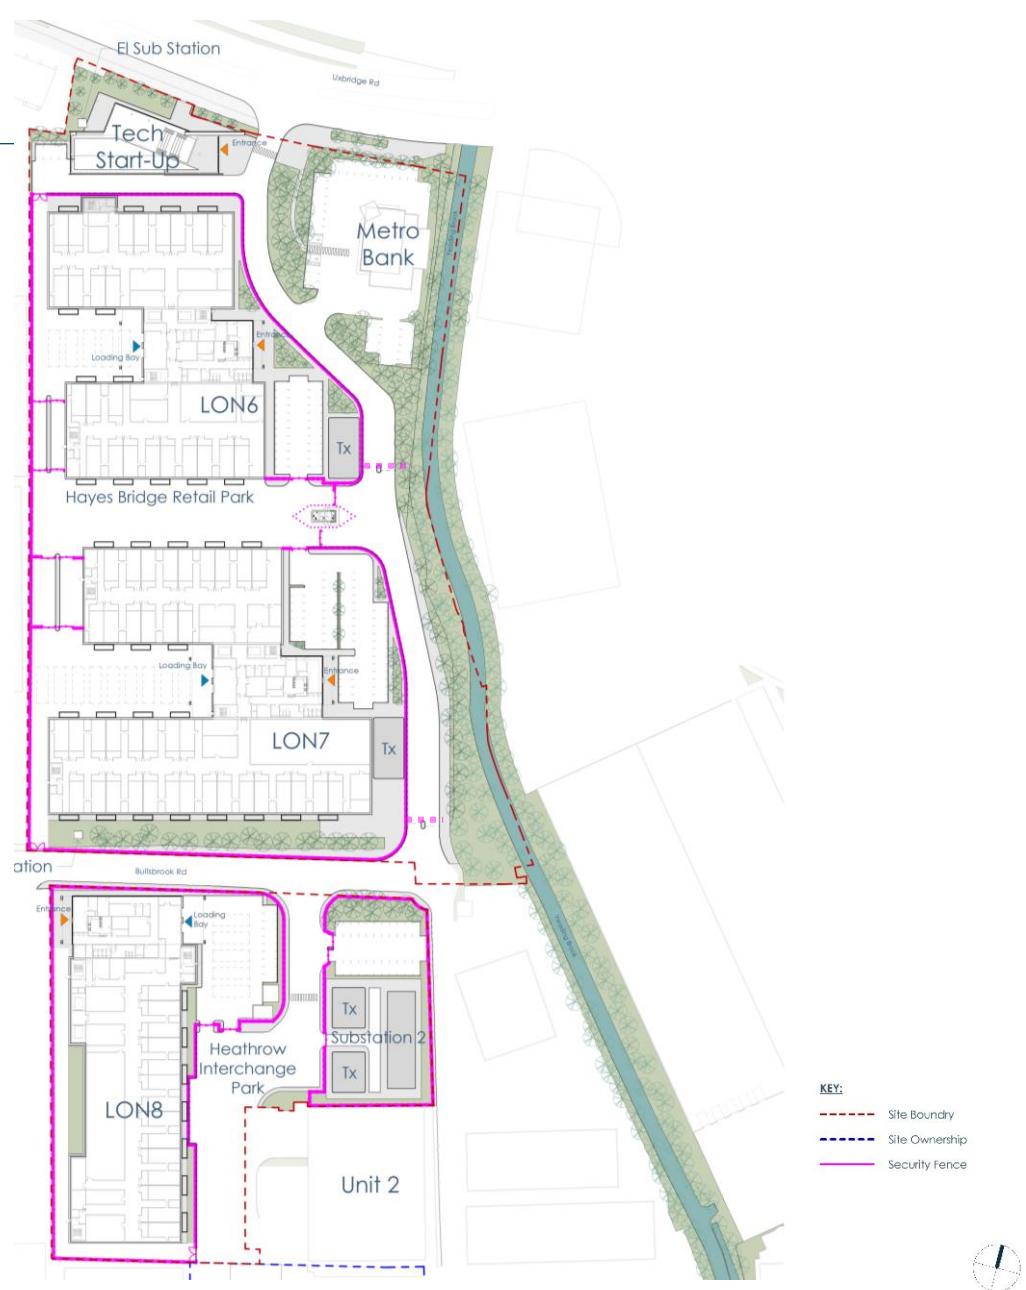

## Masterplan – building heights

