

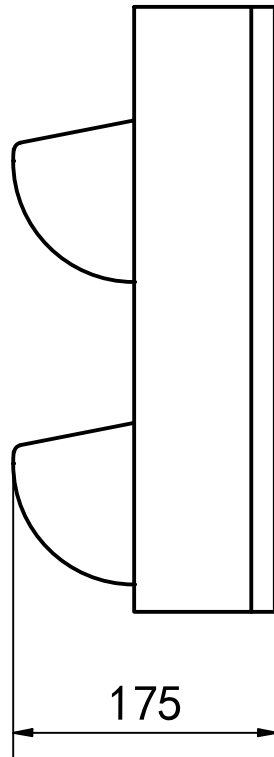
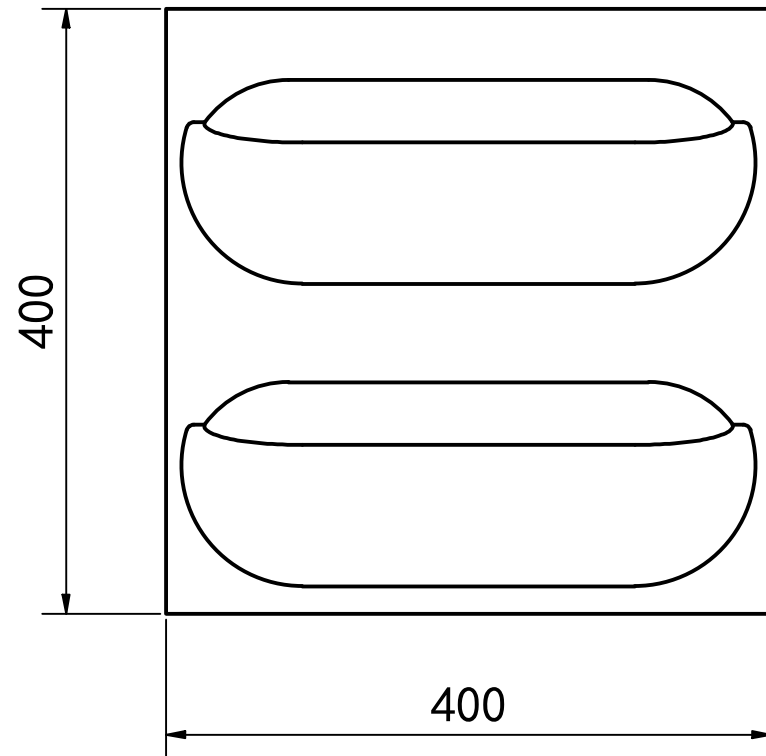
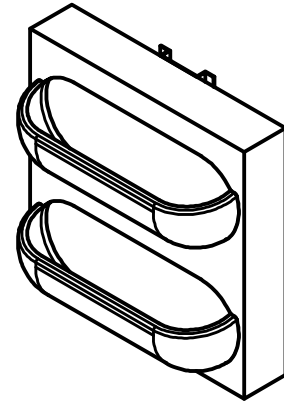
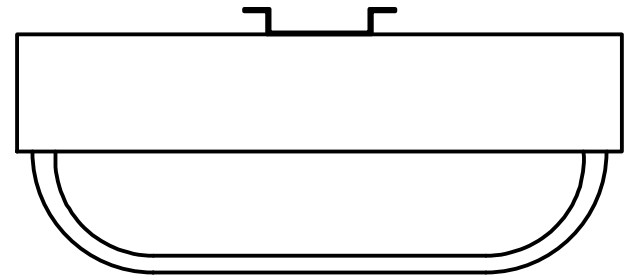
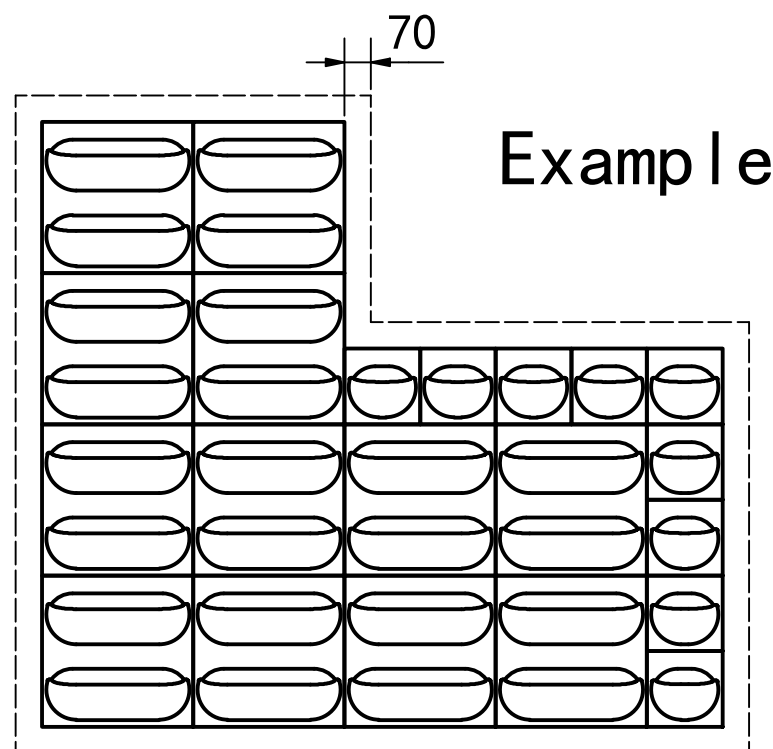
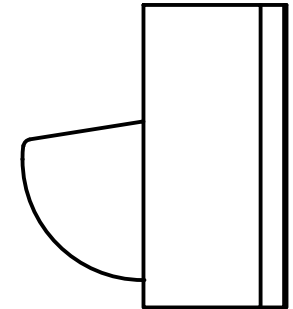
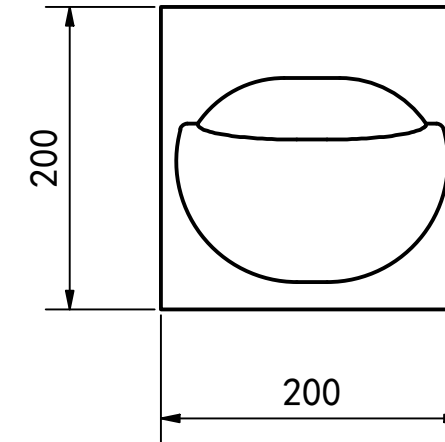


Cassette 400x400

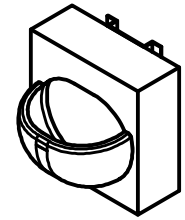


Pixel 200x200

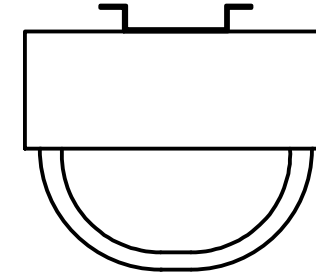


Example


- Freely build as desired
- Keep 70 mm free arround for covers

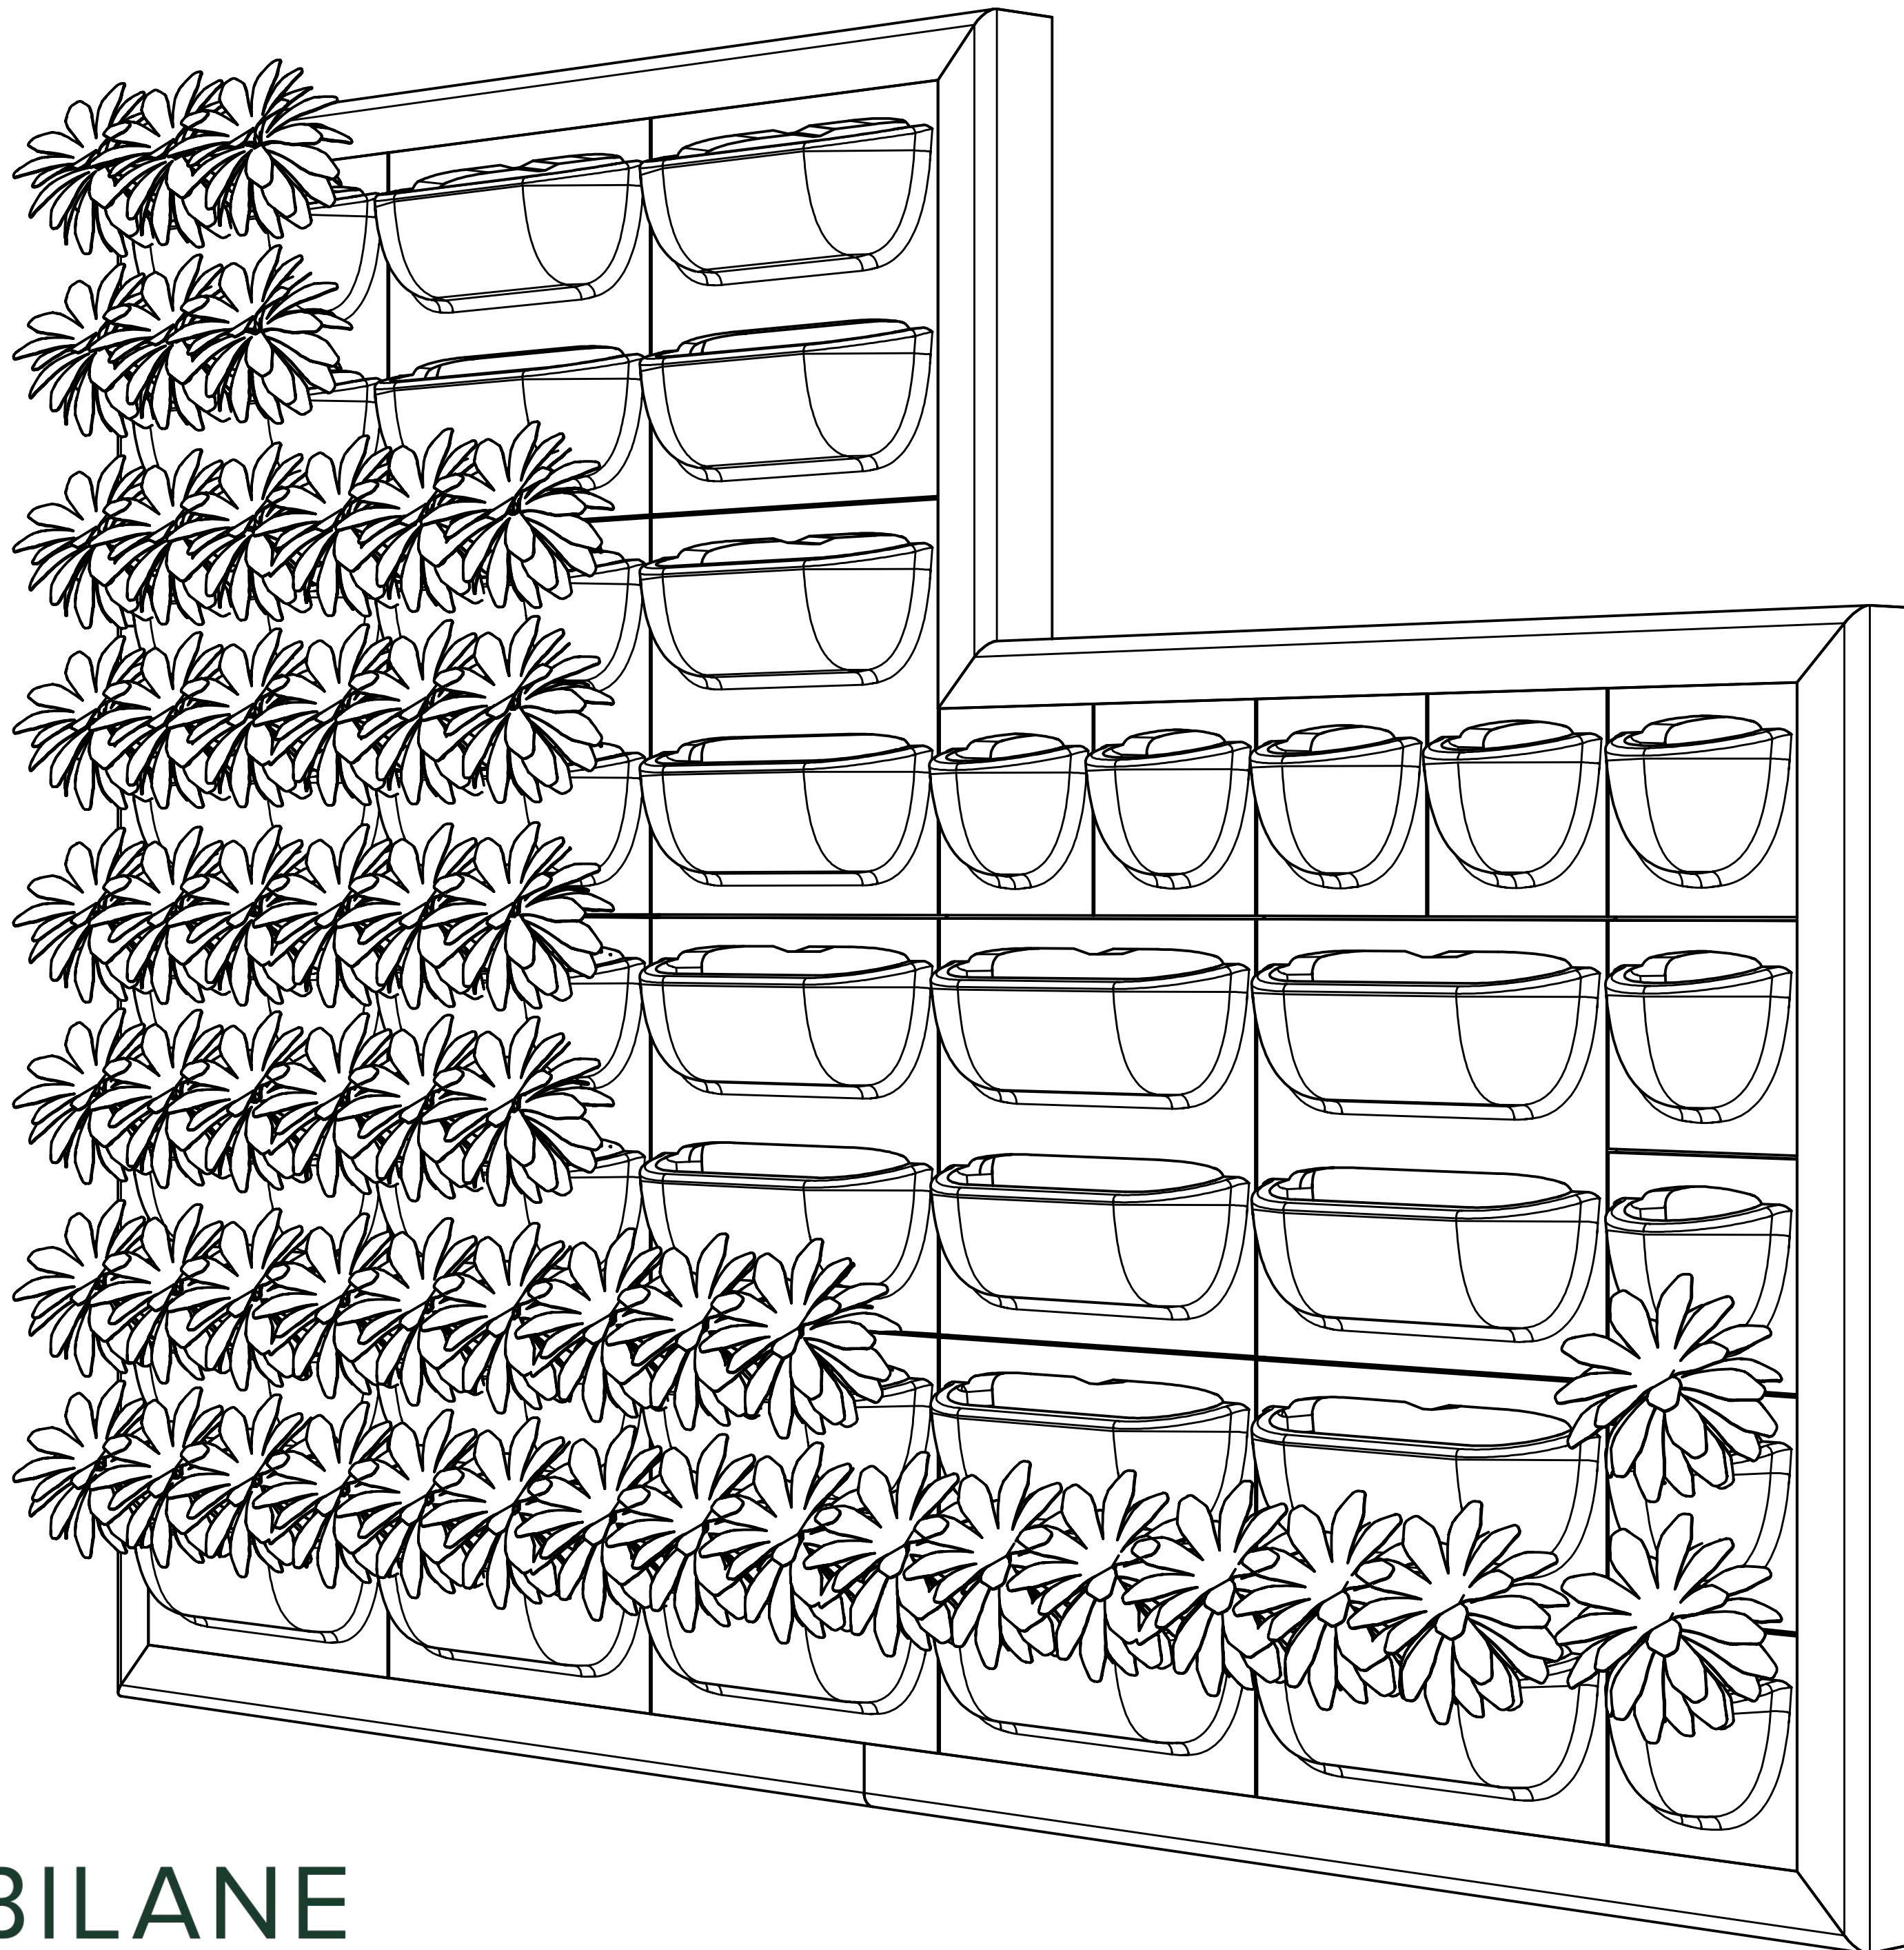


14-0122-99-07
fischer 5,0x60 CK RVS A2

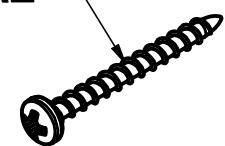


14-0122-99-06
fischer UX 8x50

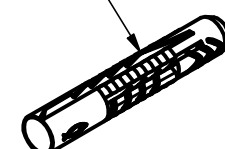

20-3418-99-01
SXRL 8x60

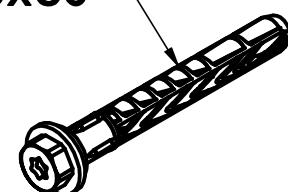

20-3418-02-00
Pixel

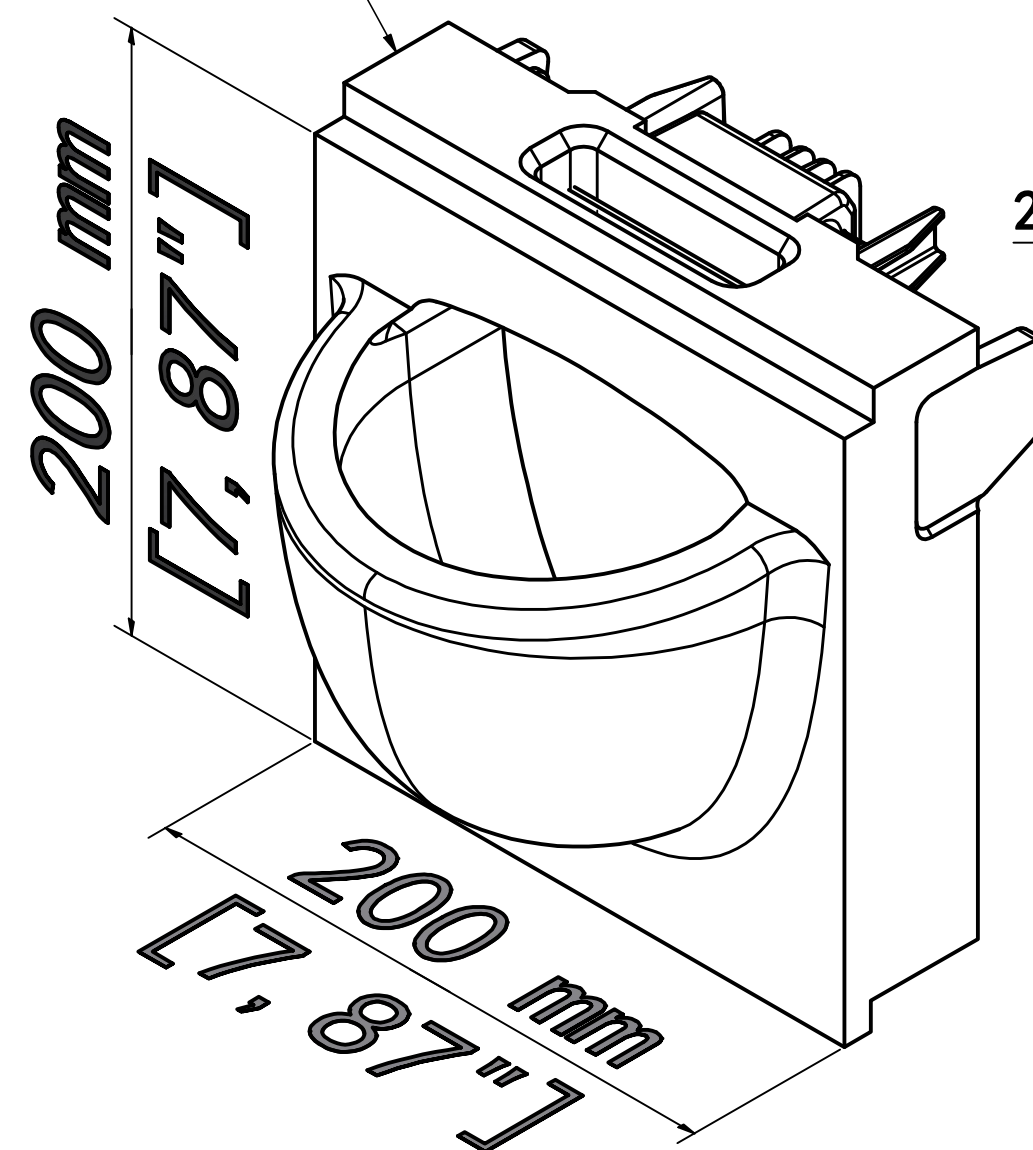



20-3418-01-00
Cassette

20-3418-03-00
Drip Assembly

14-0122-99-05
DIN-7981/A2
3,9x19 T15 +
Gleitmo 625





20-3418-00-04
Cover bracket

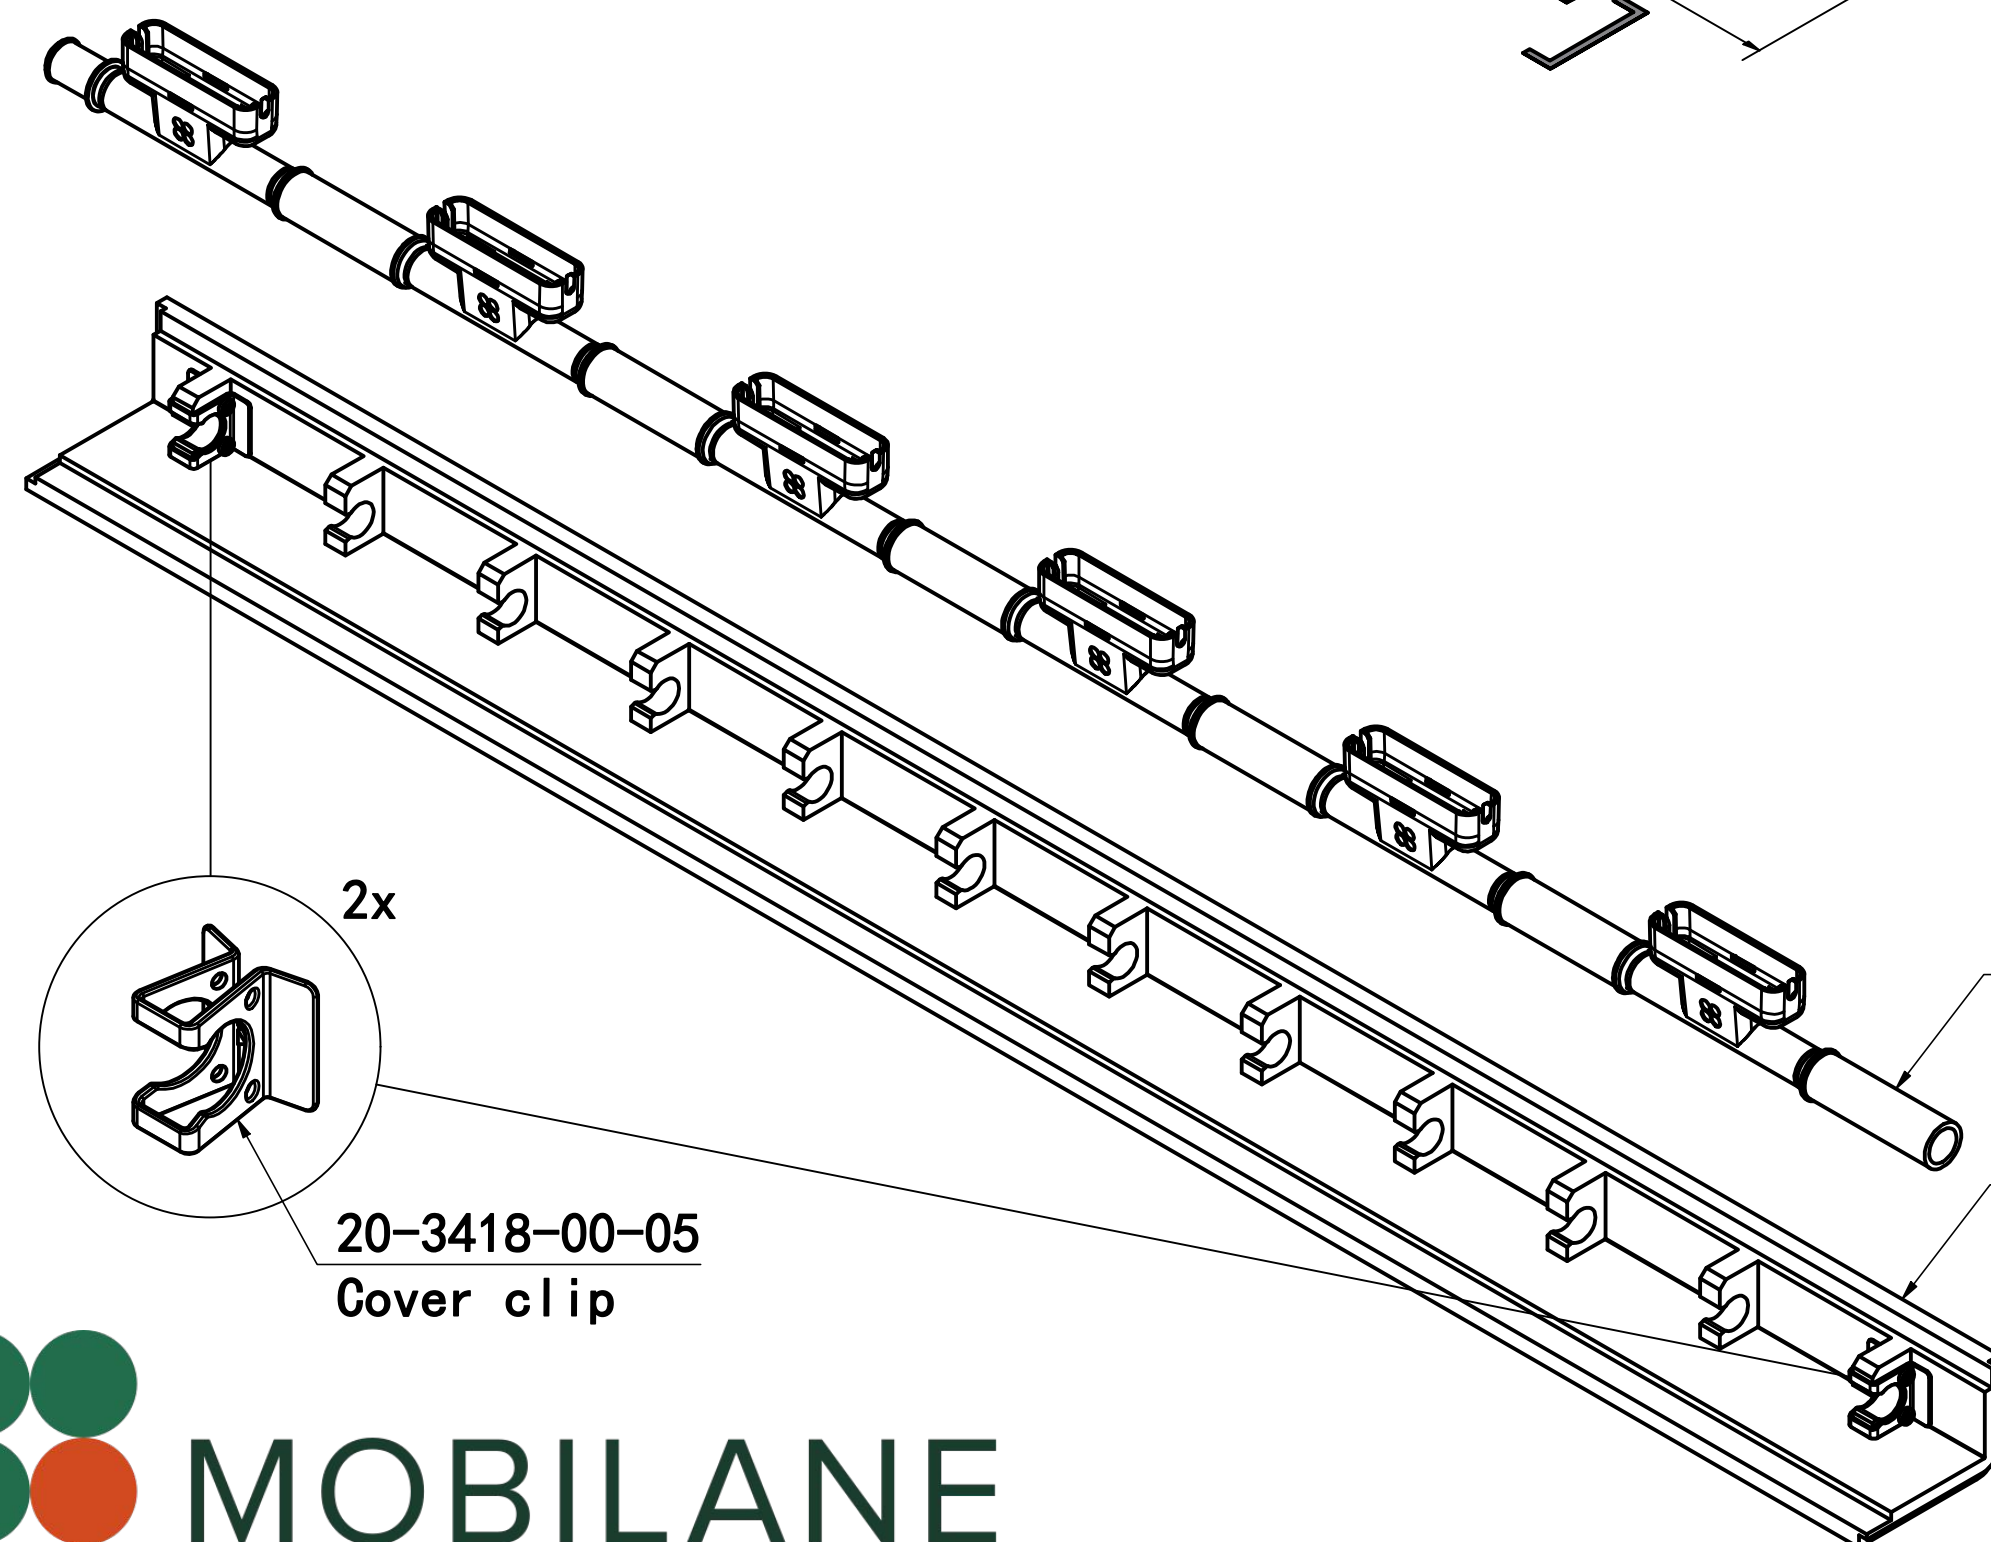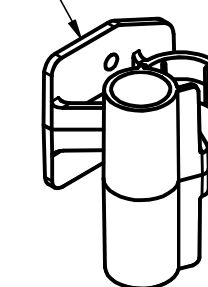


20-3418-04-00
Drain Assembly


20-3418-00-02
Cover

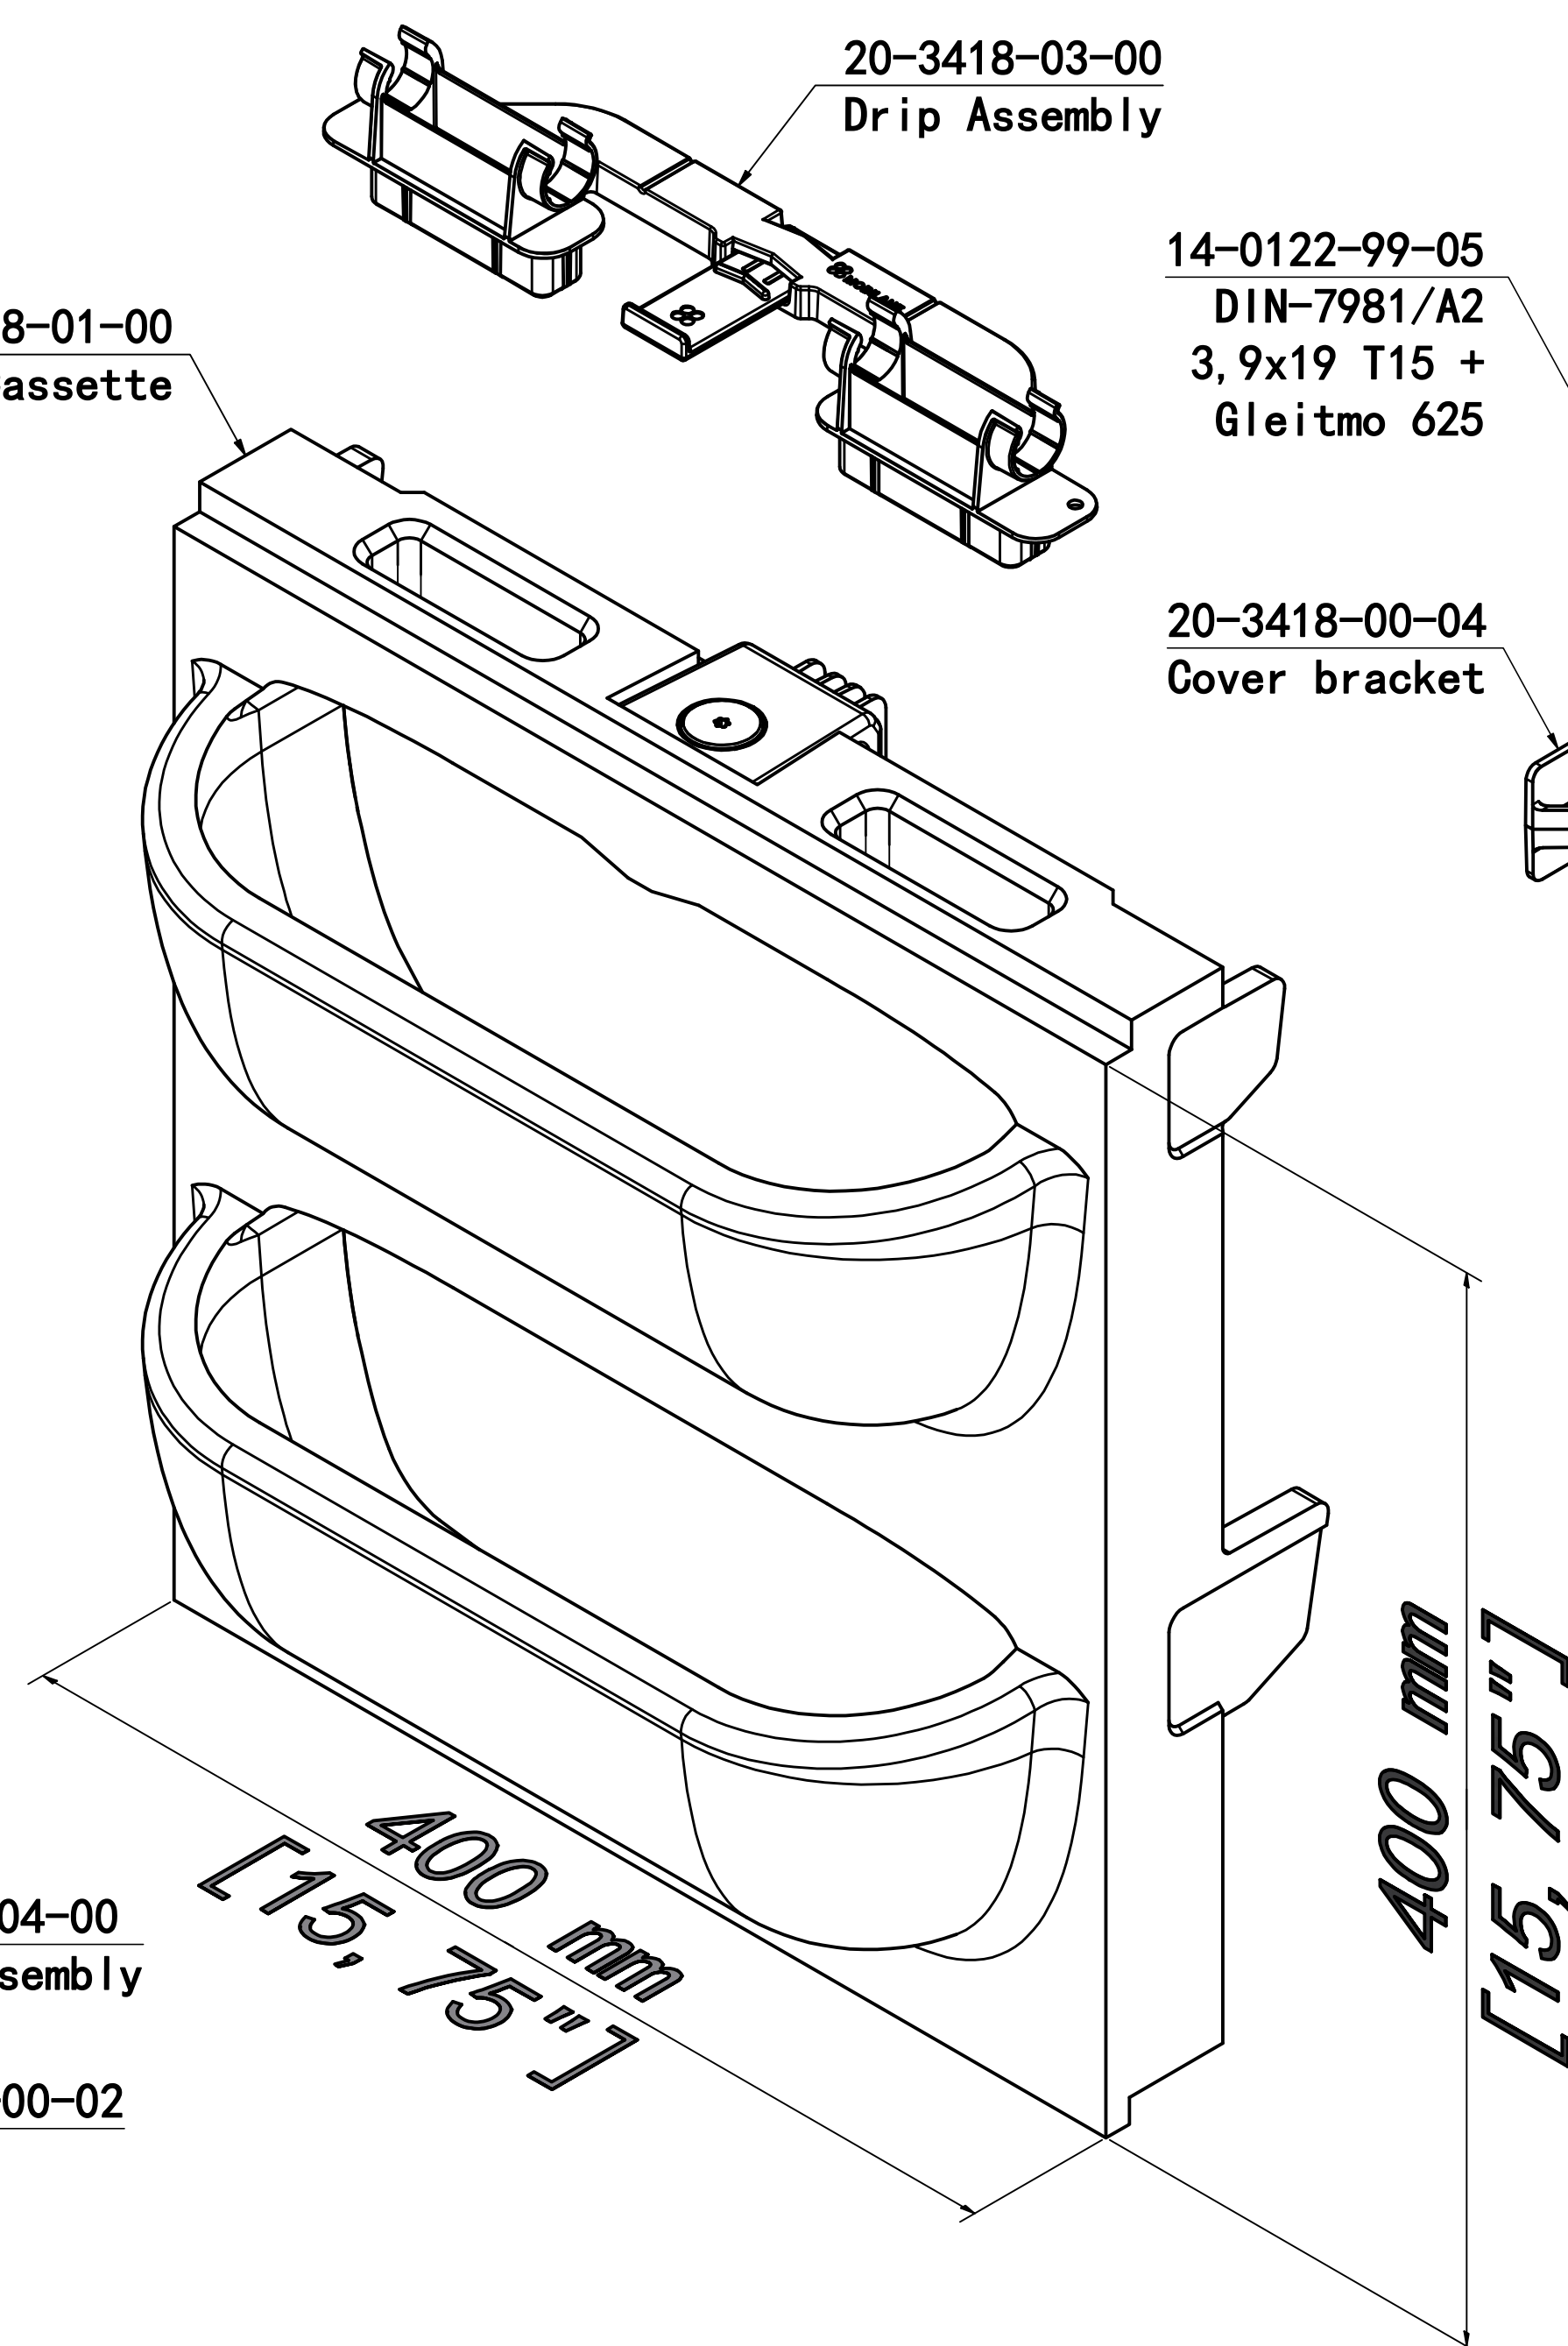

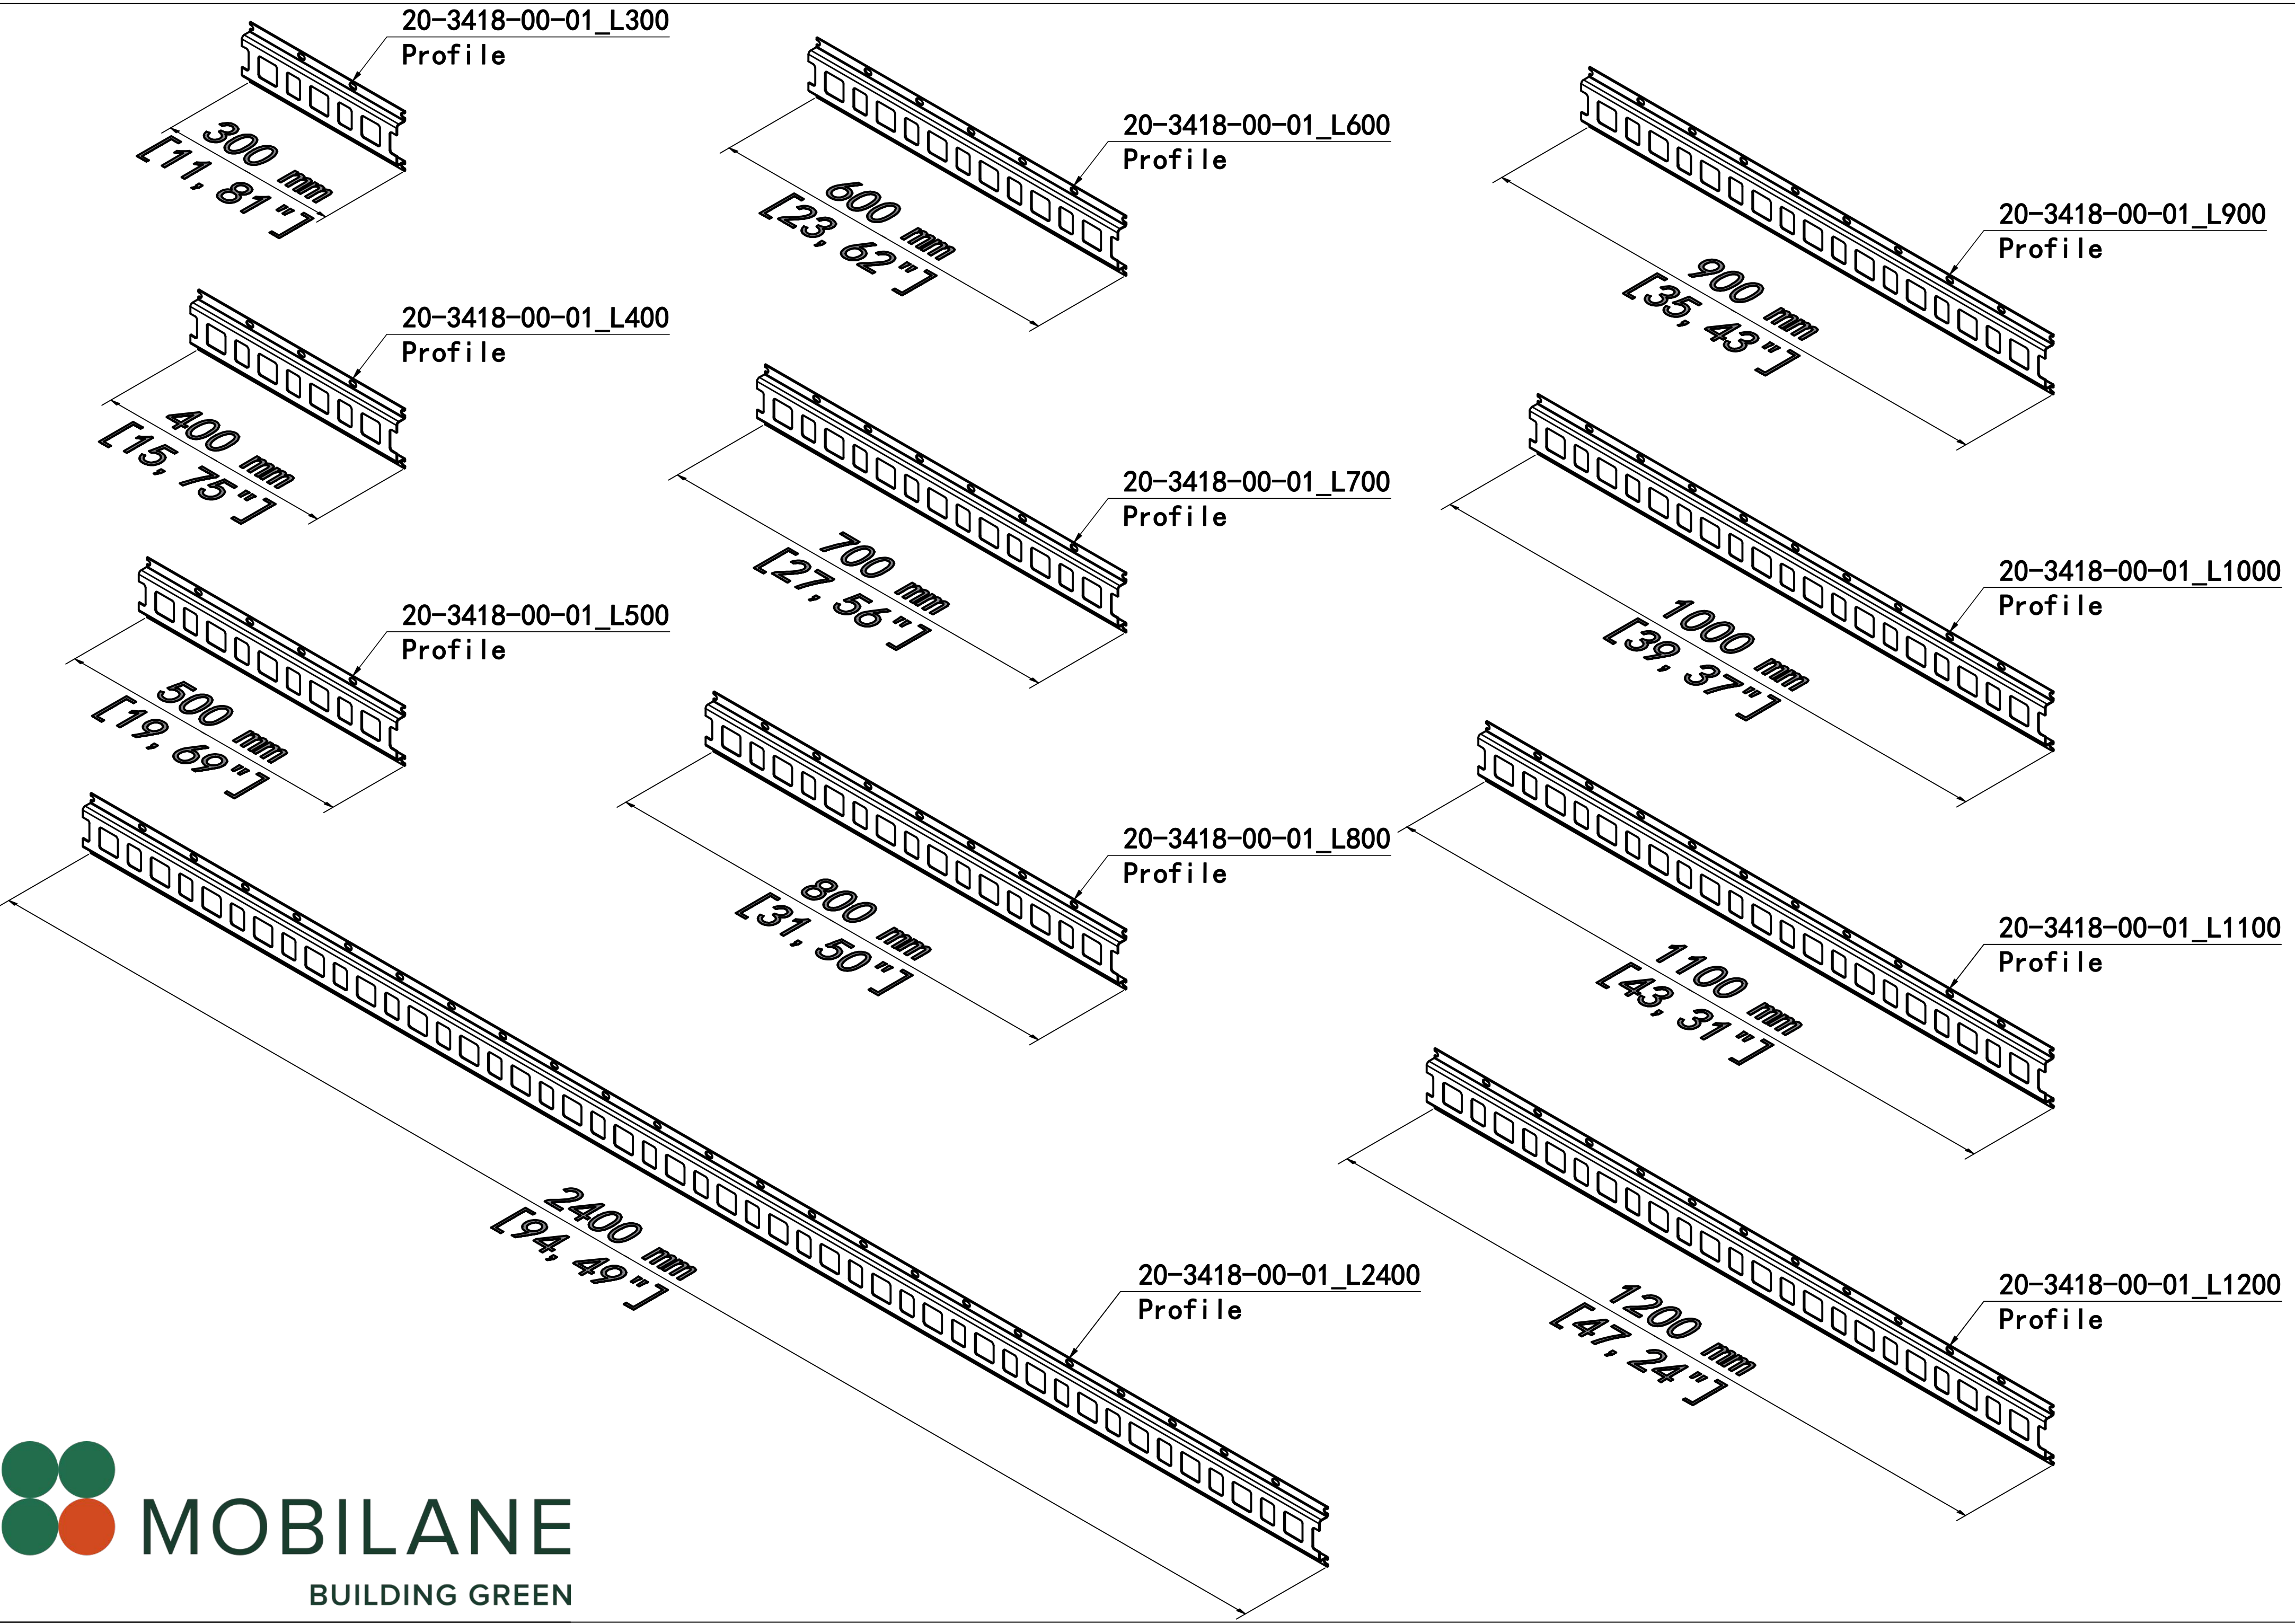


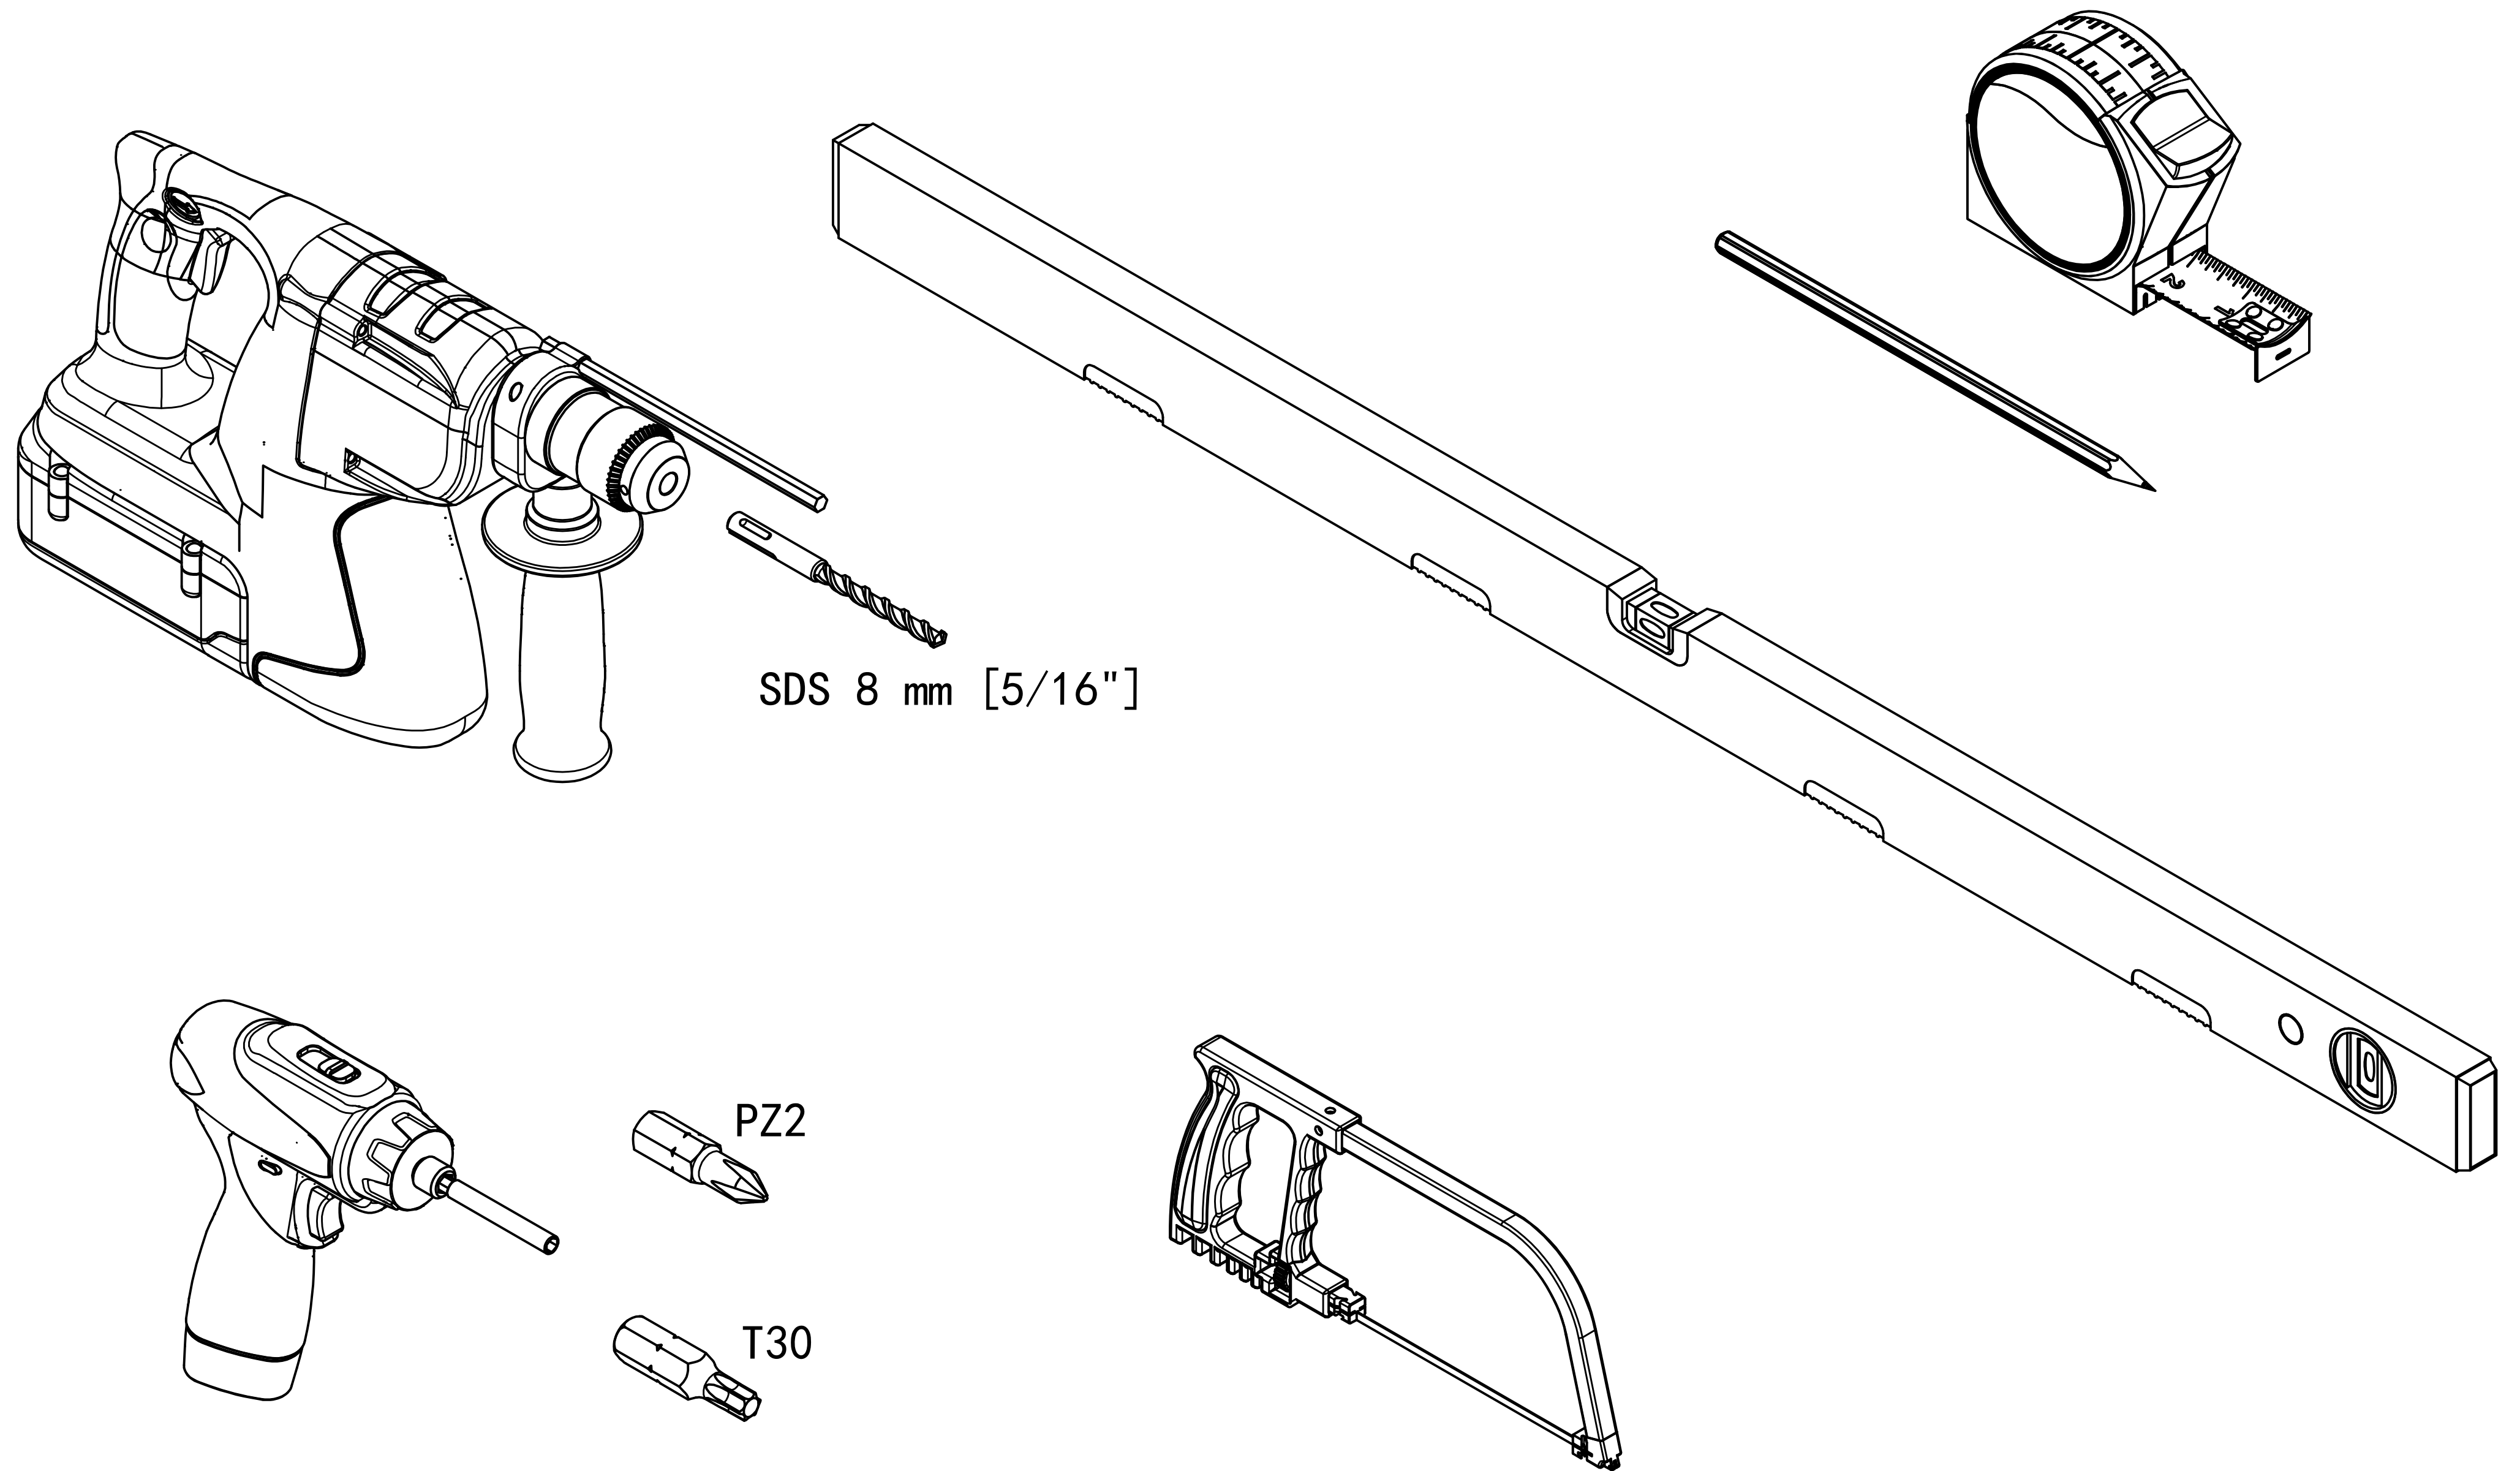











Standard anchorage





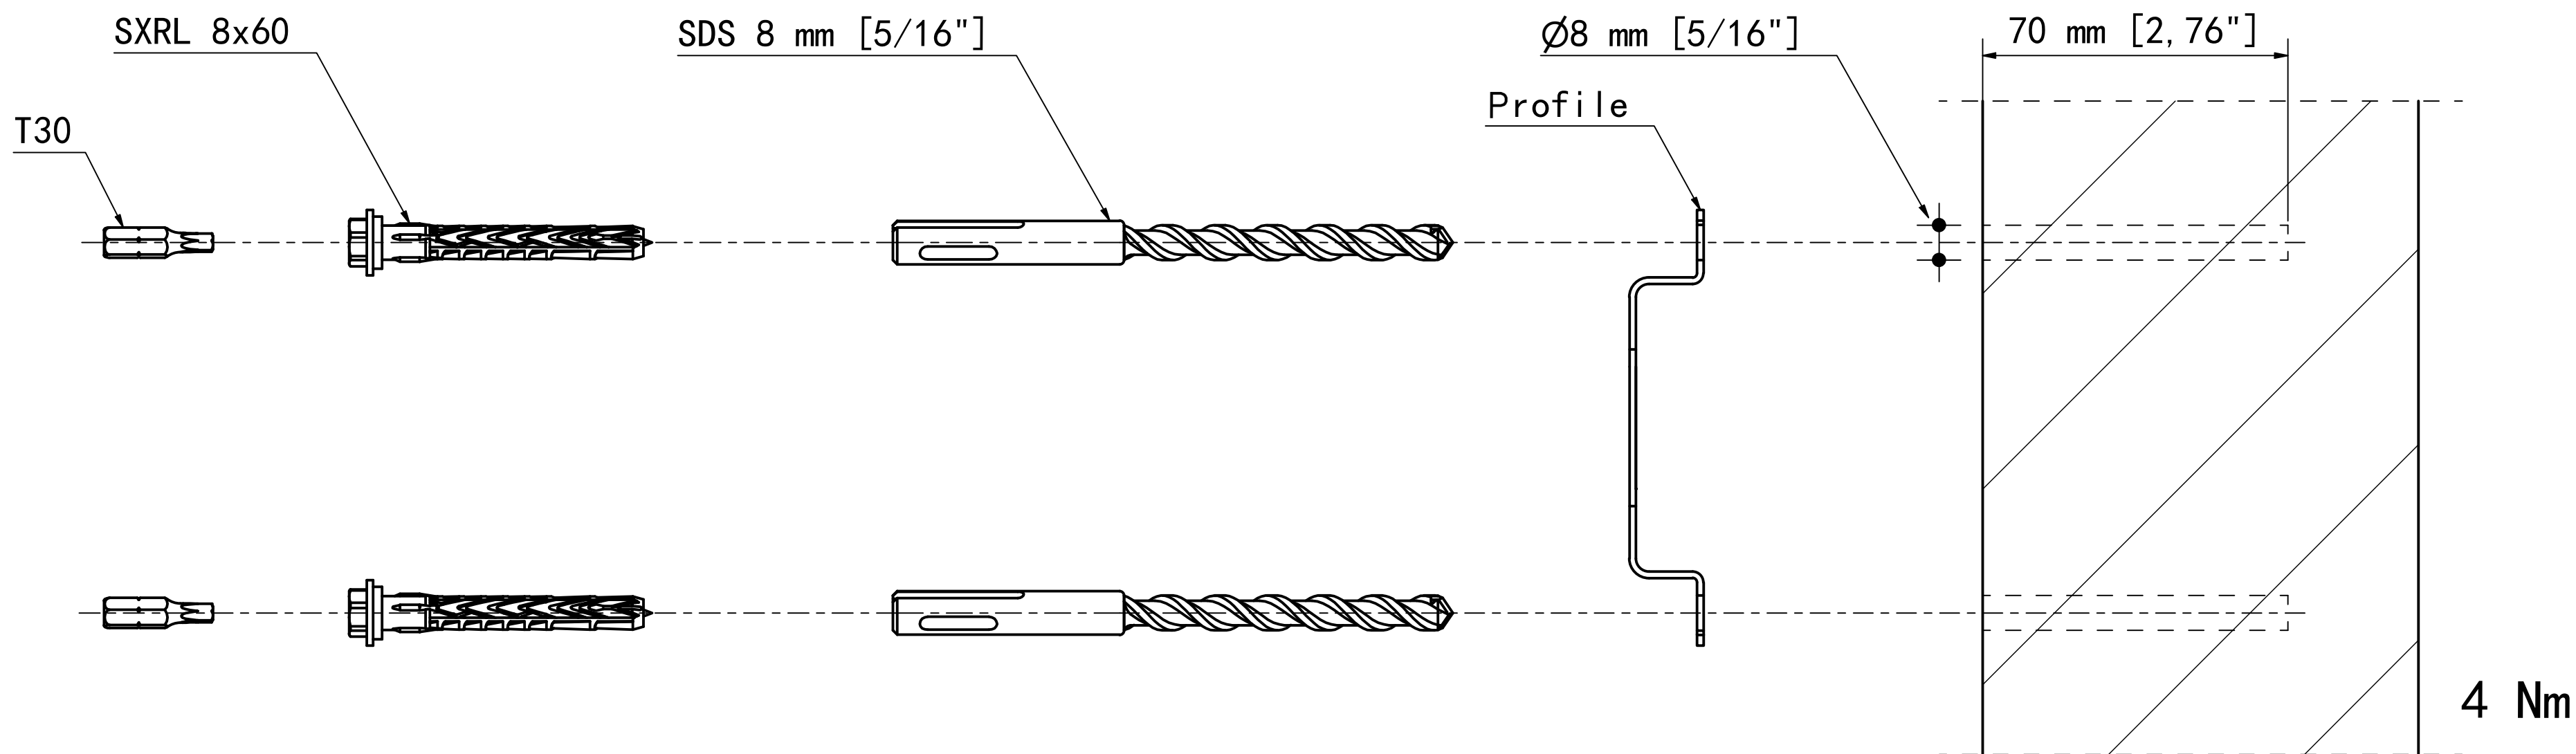




Optional anchorage


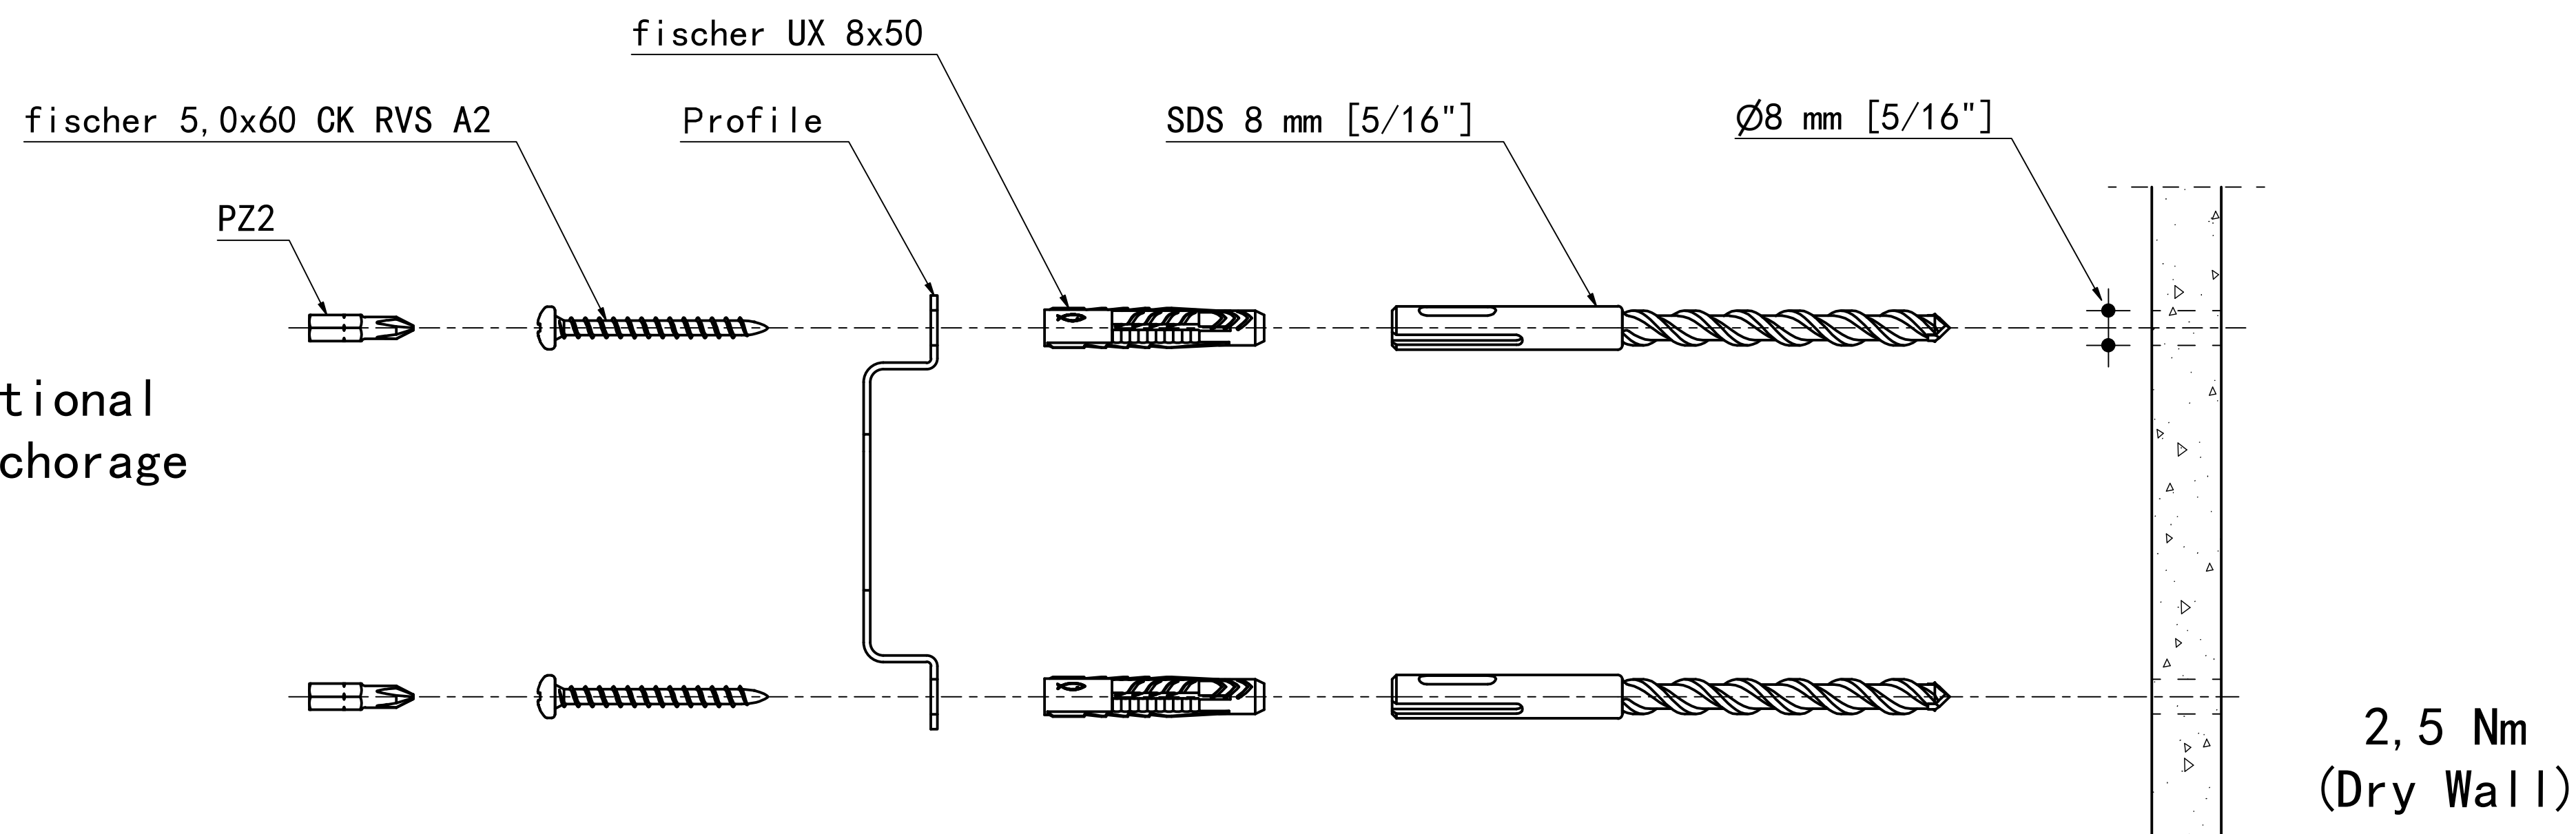



**FOR DRILL PATTERN
SEE PROJECT DRAWING**

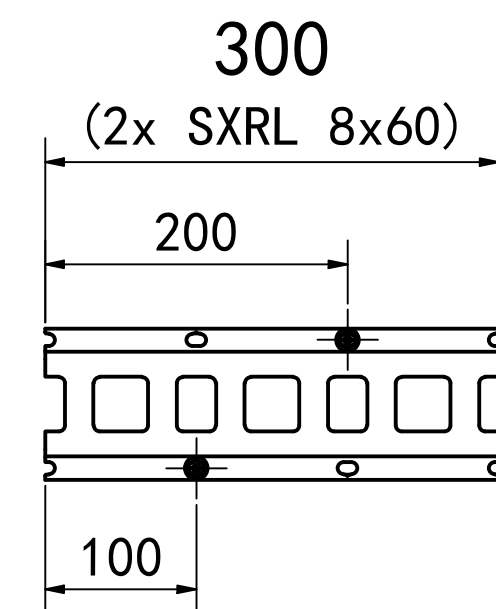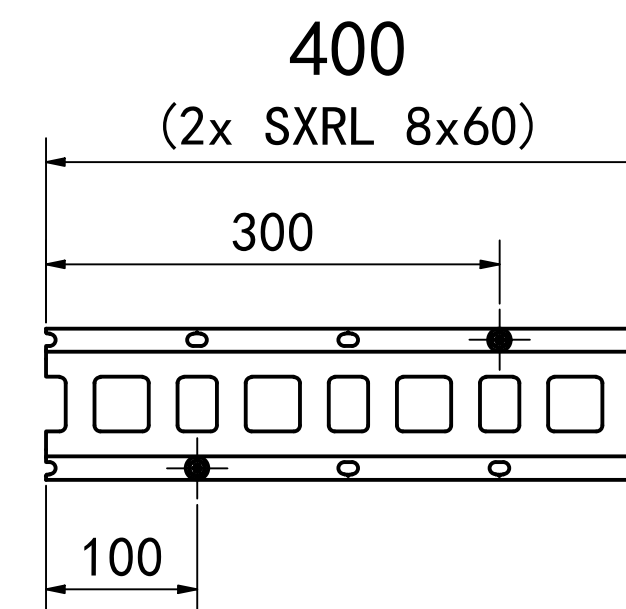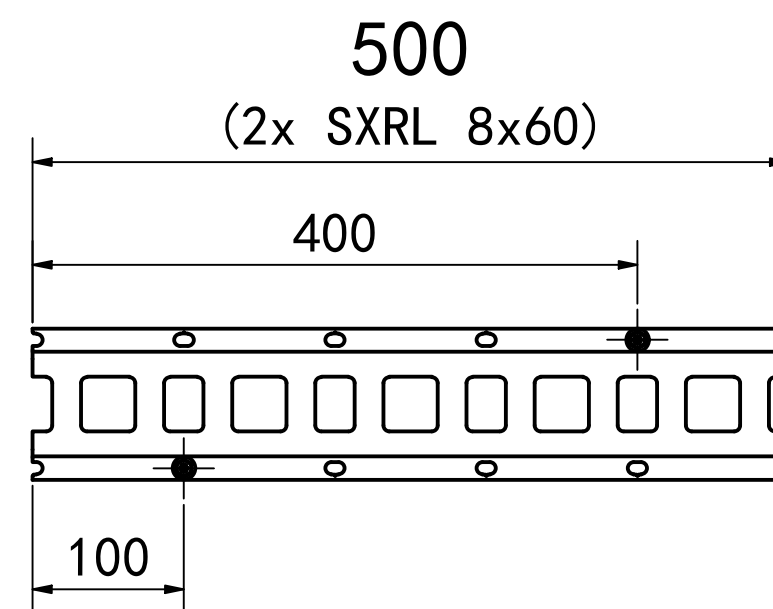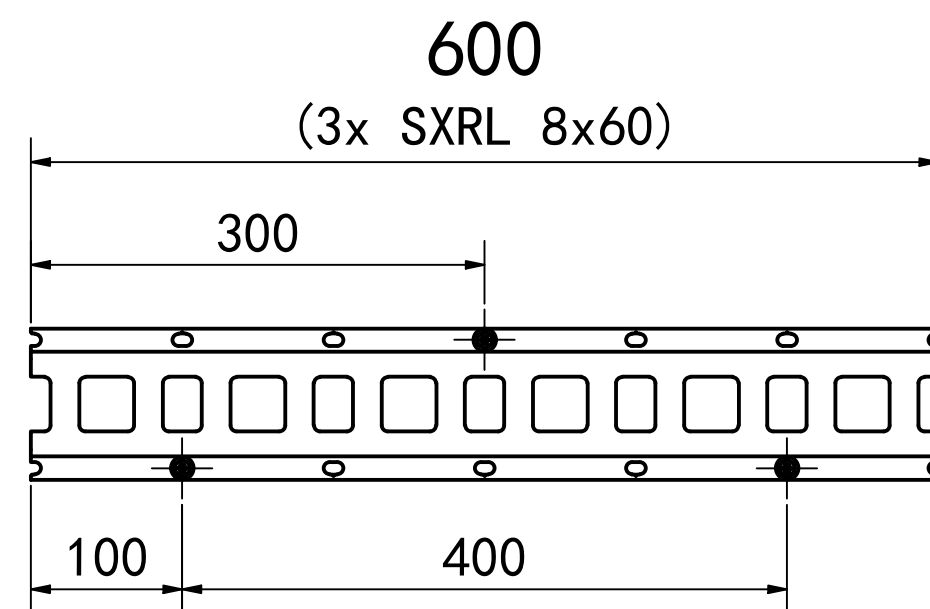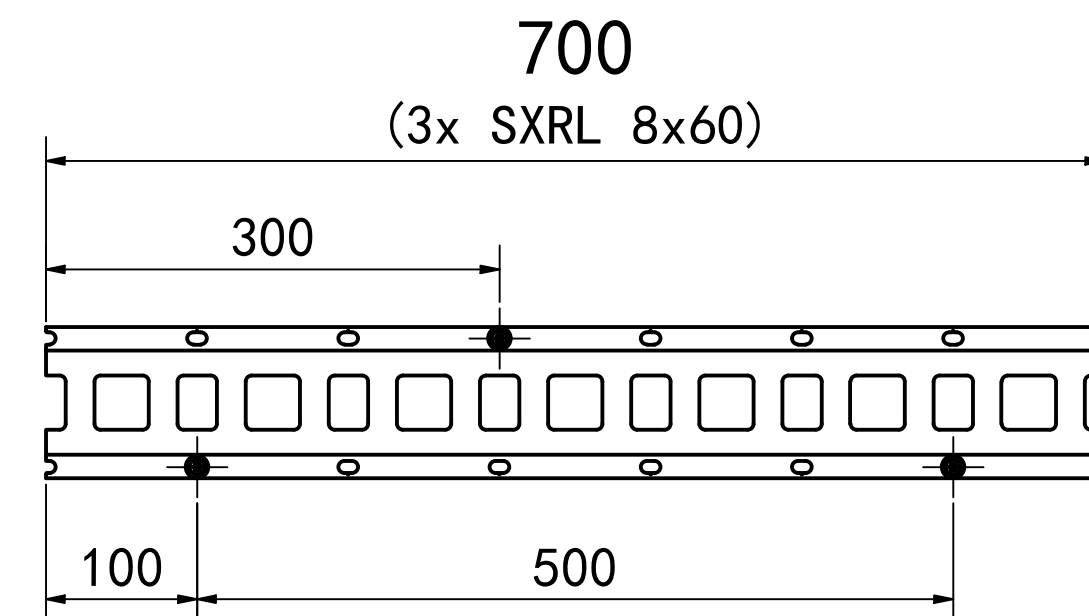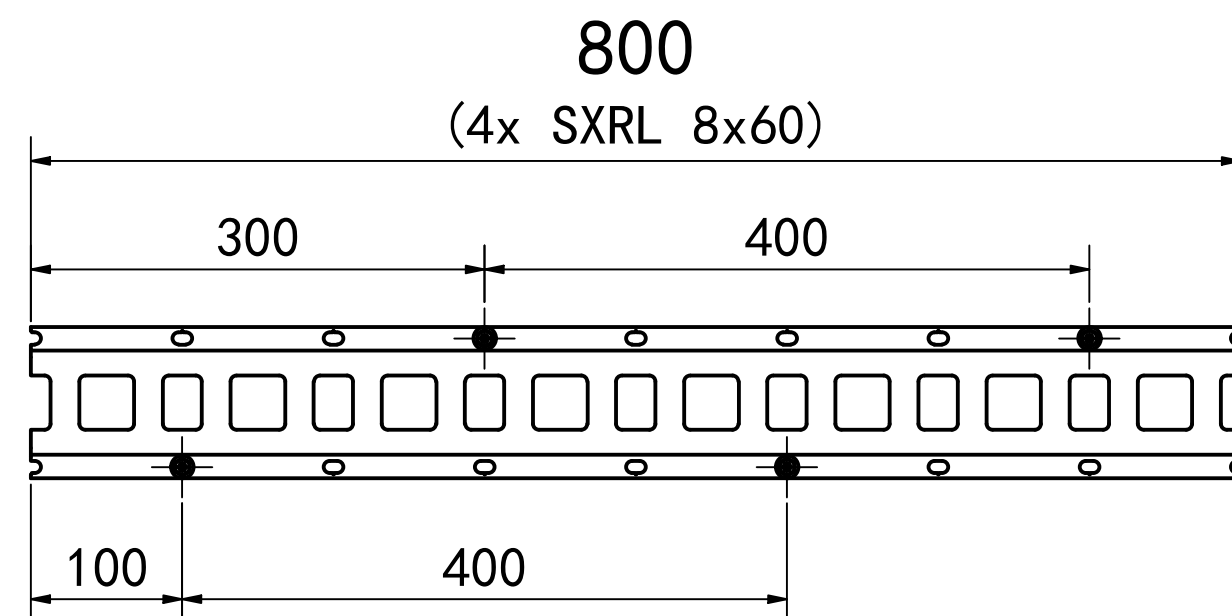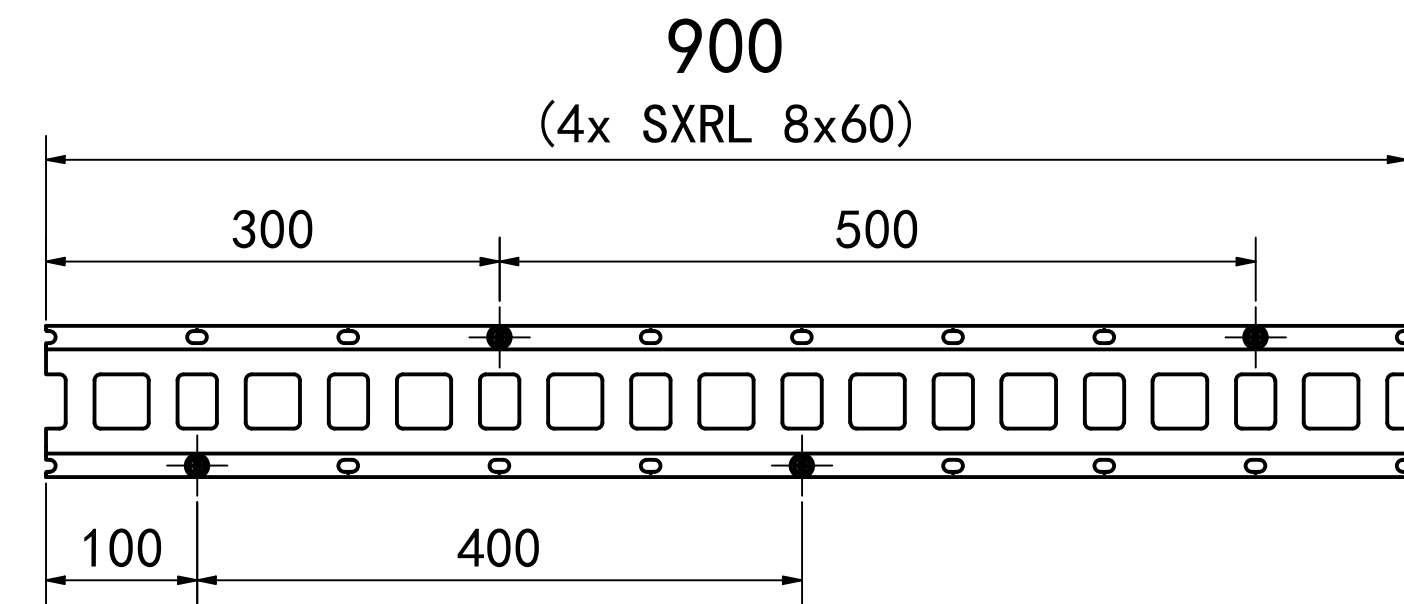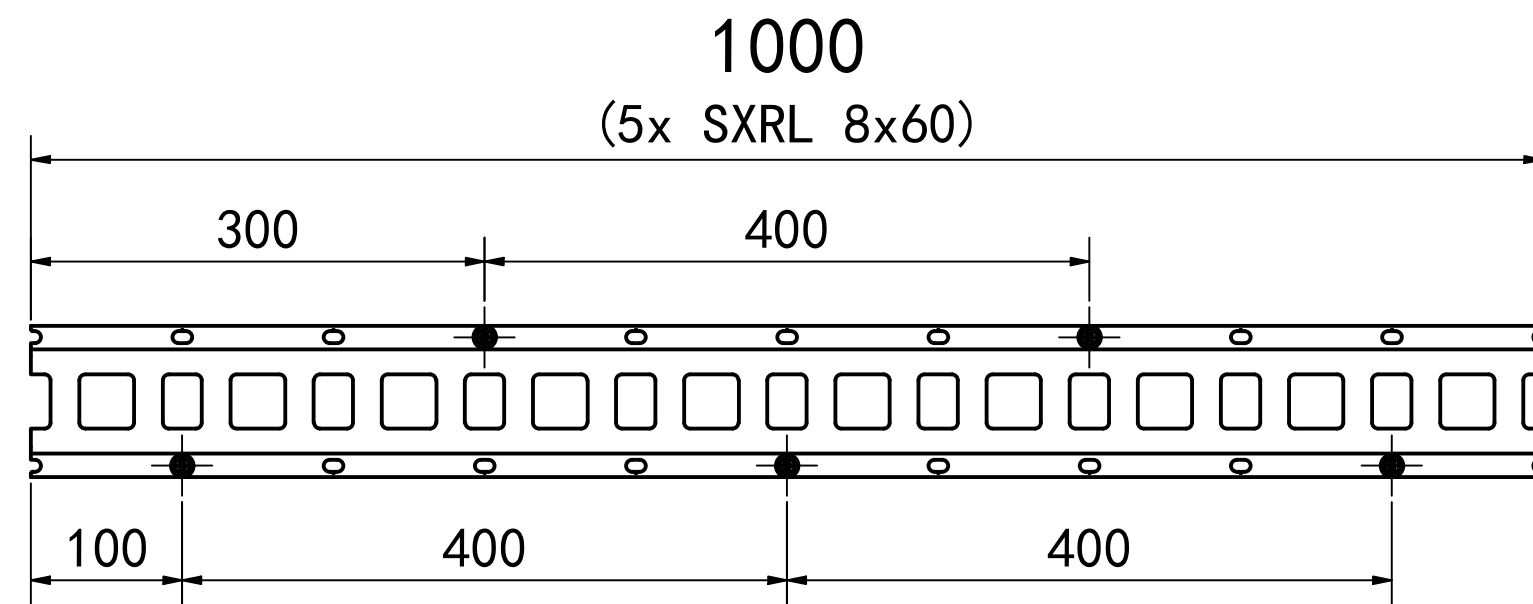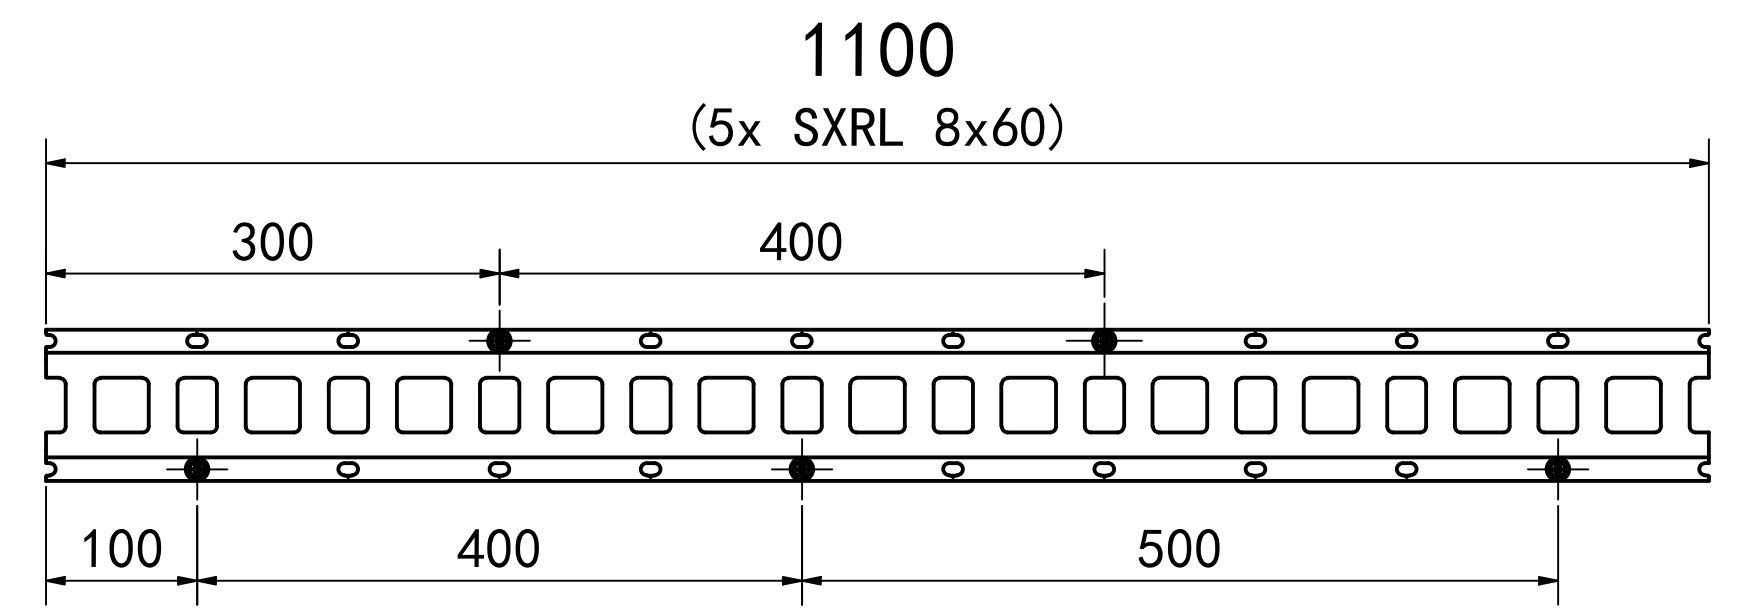
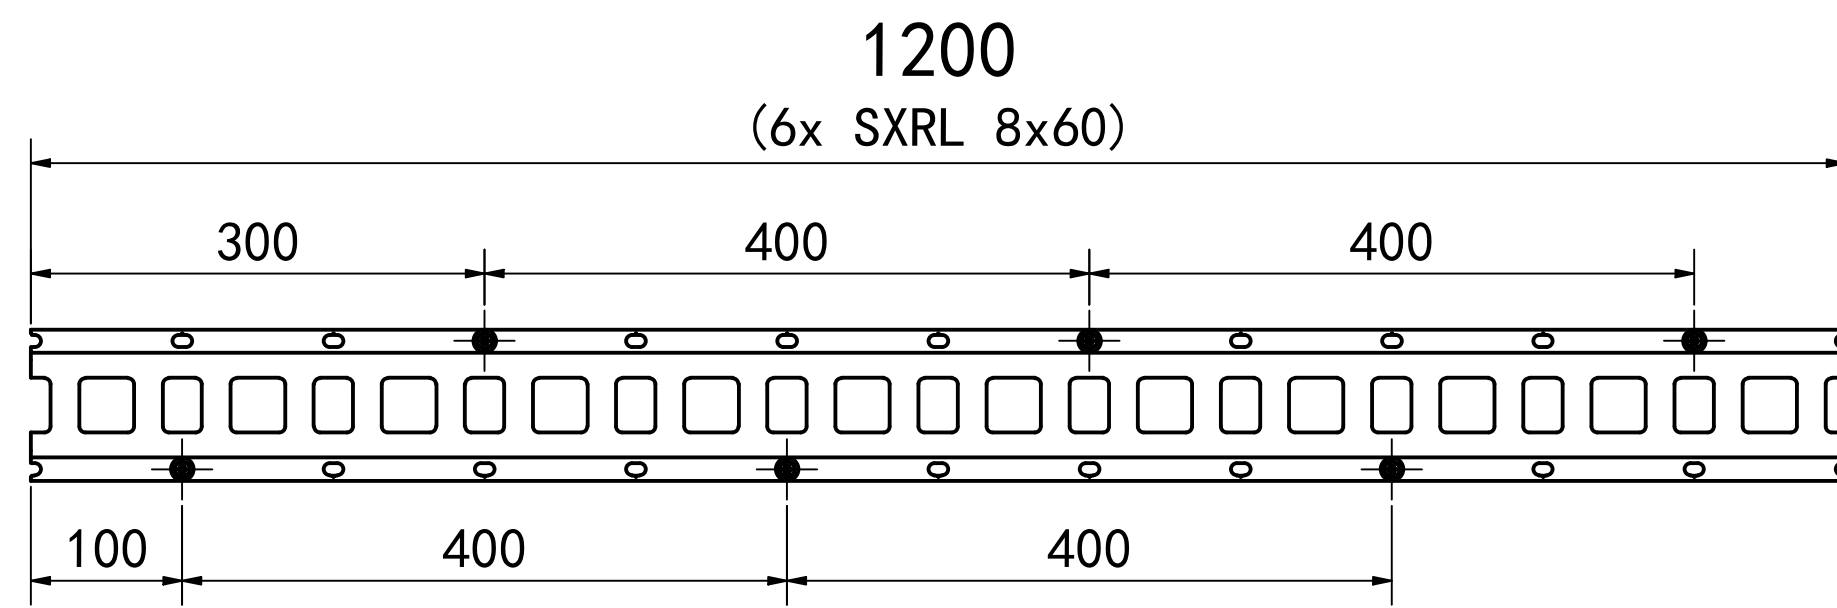


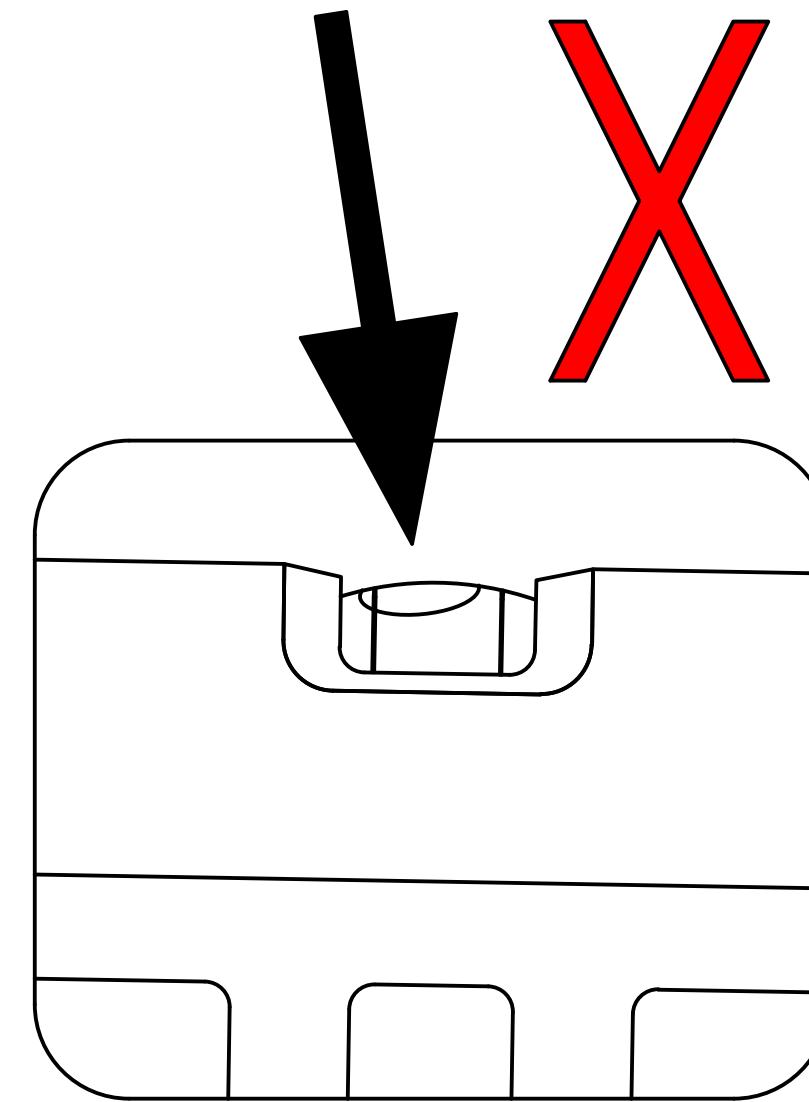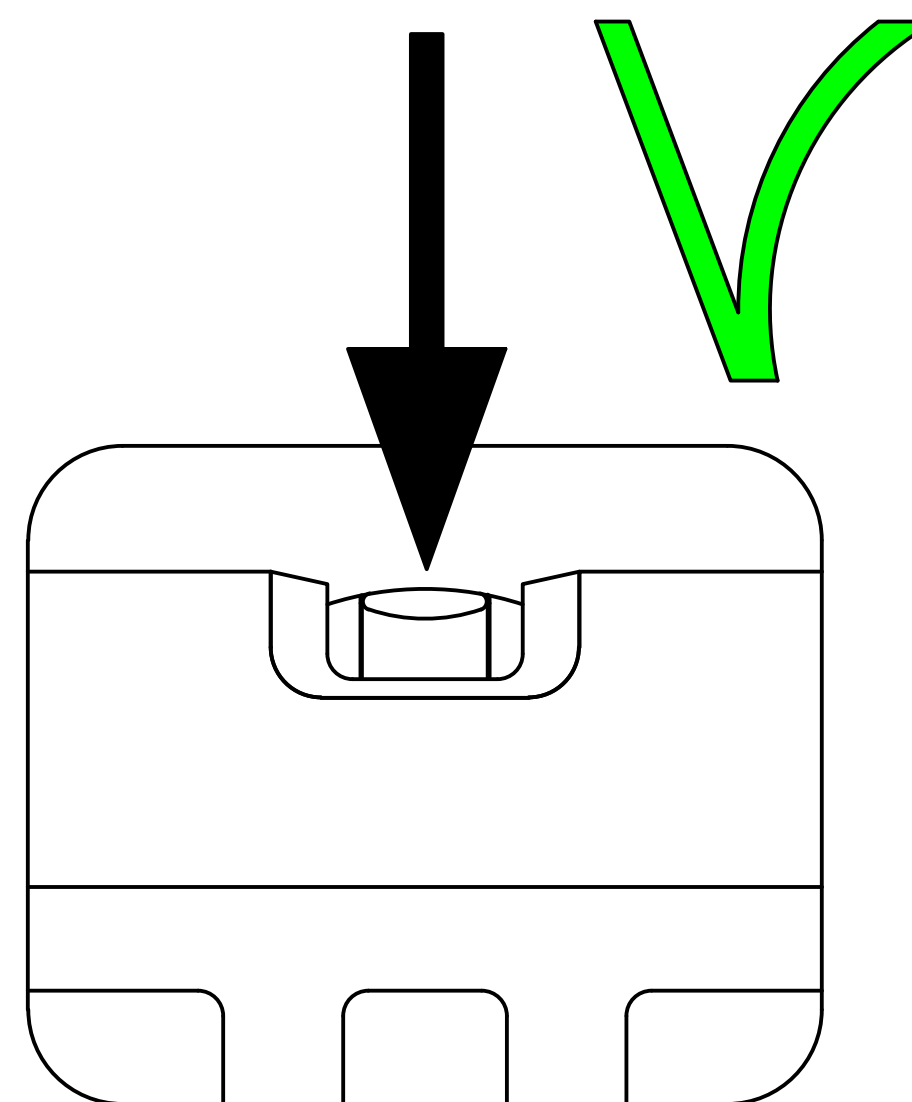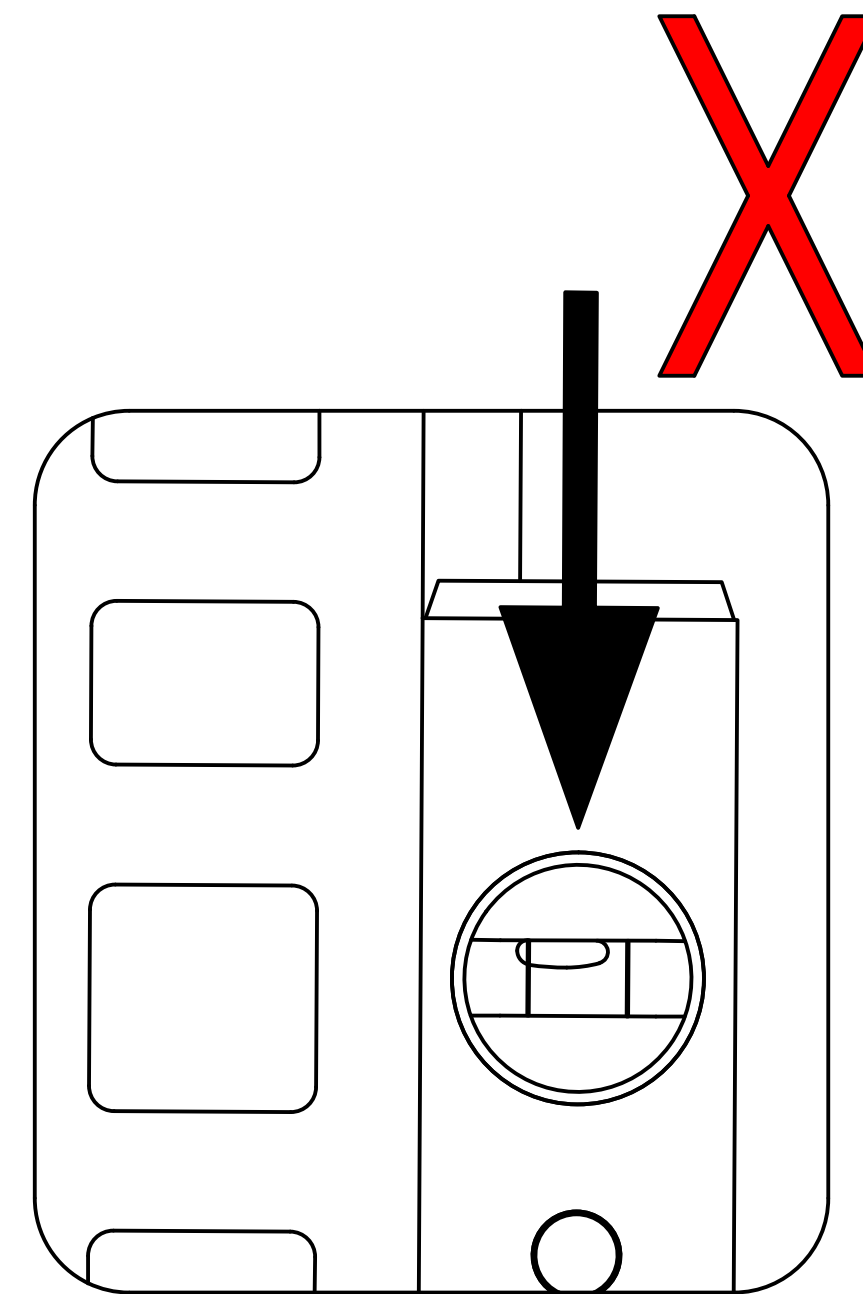
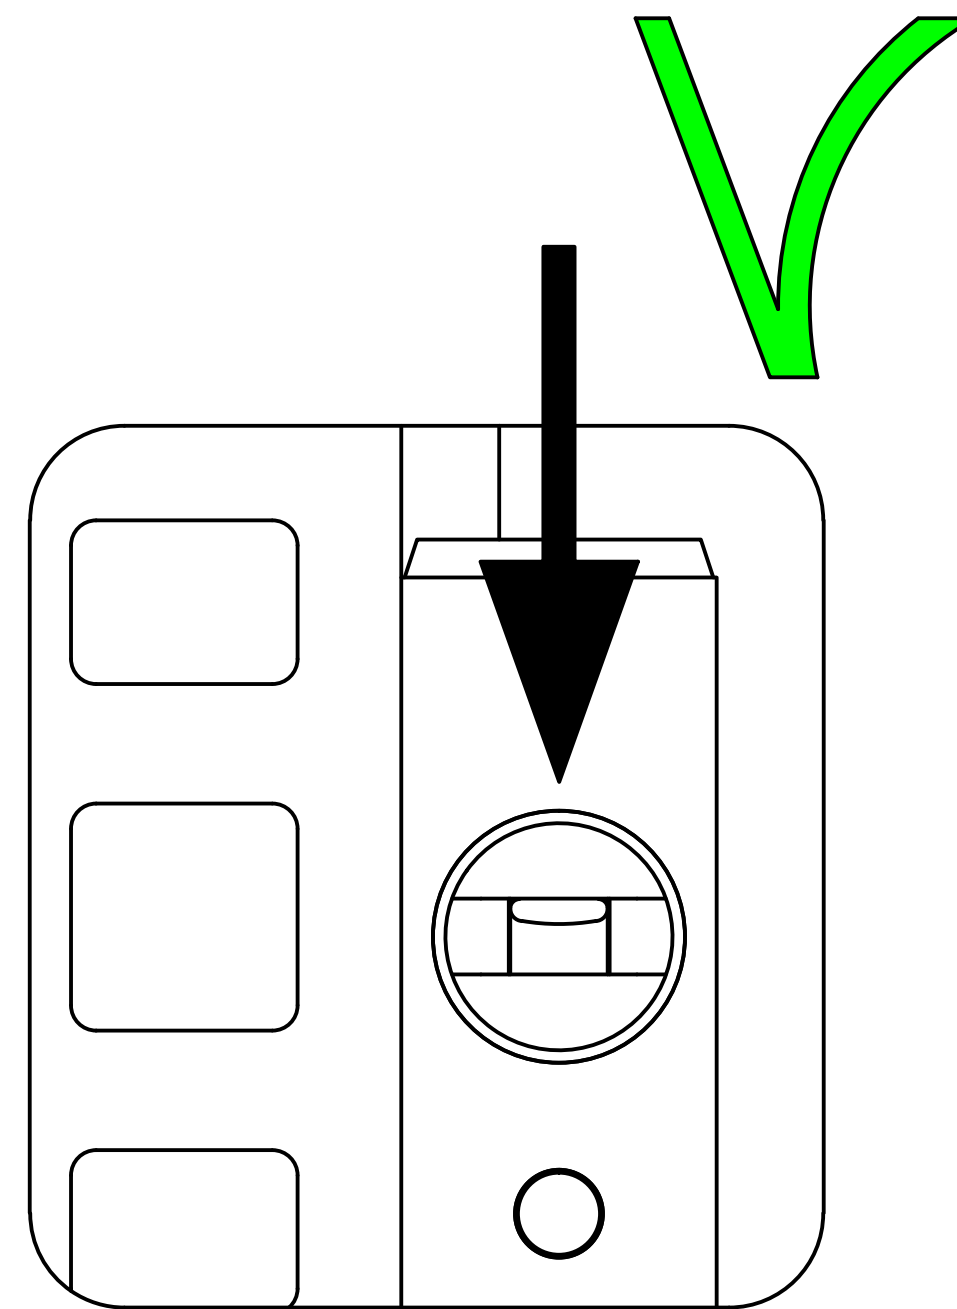
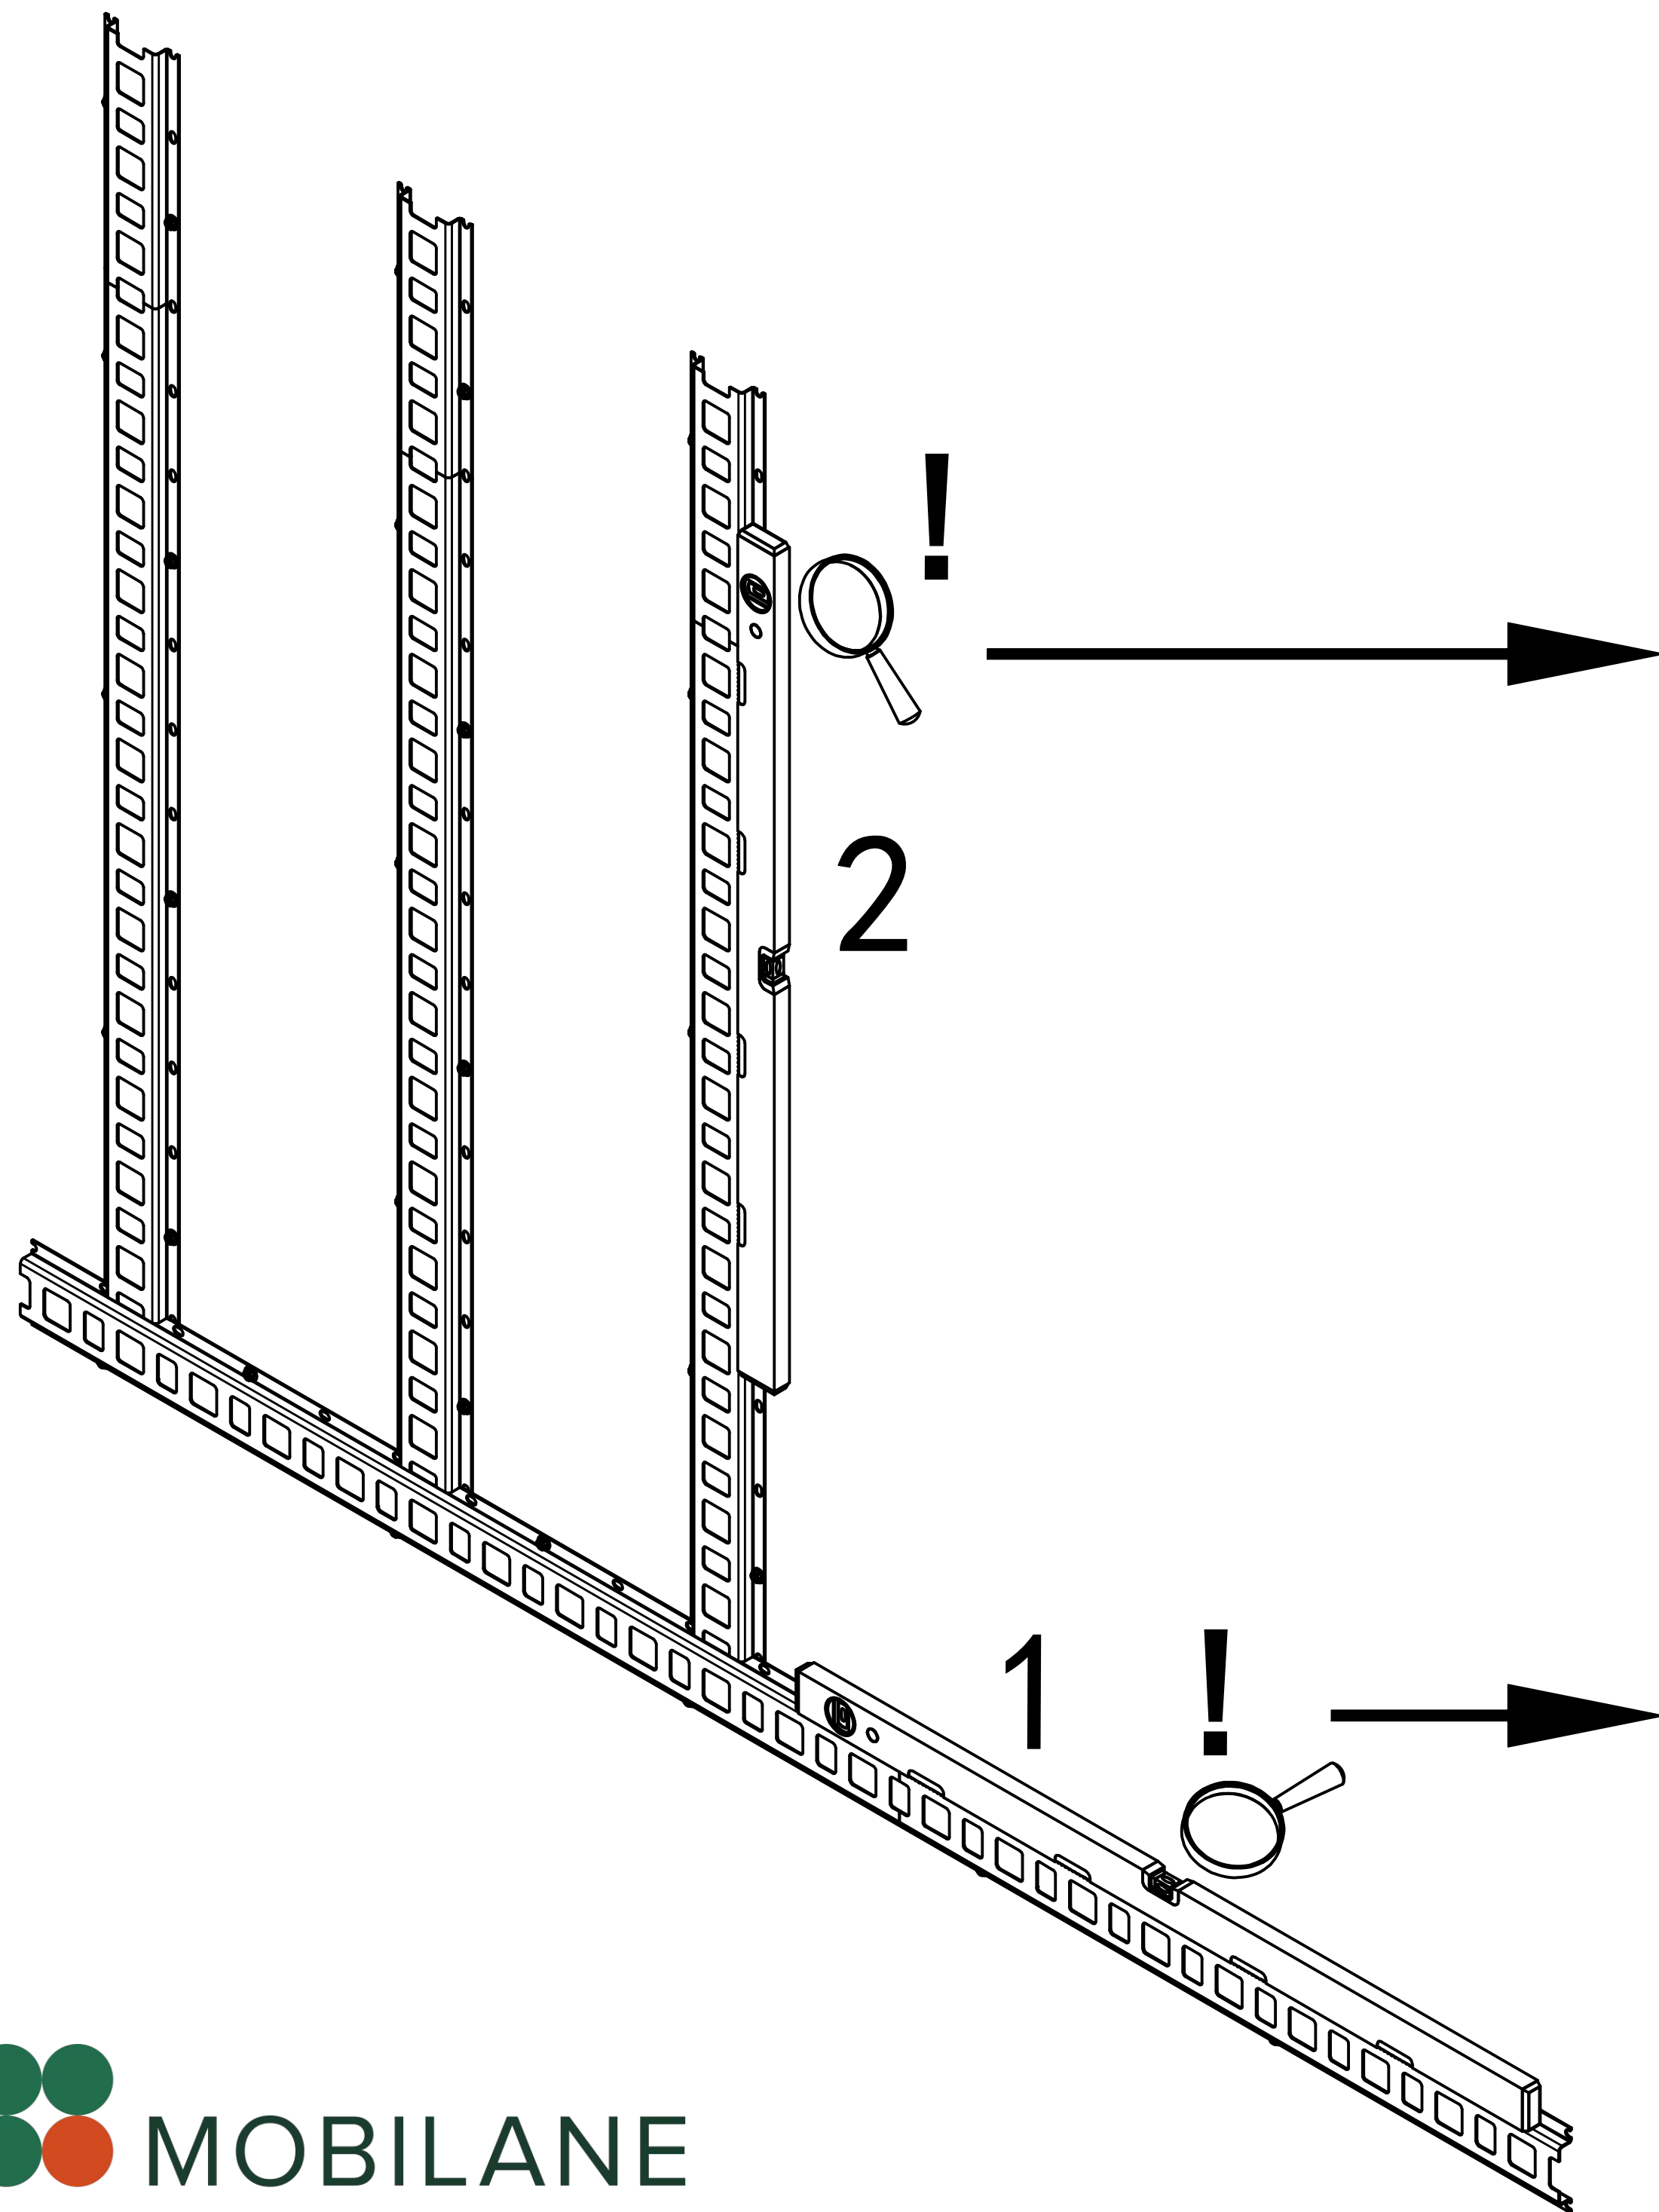



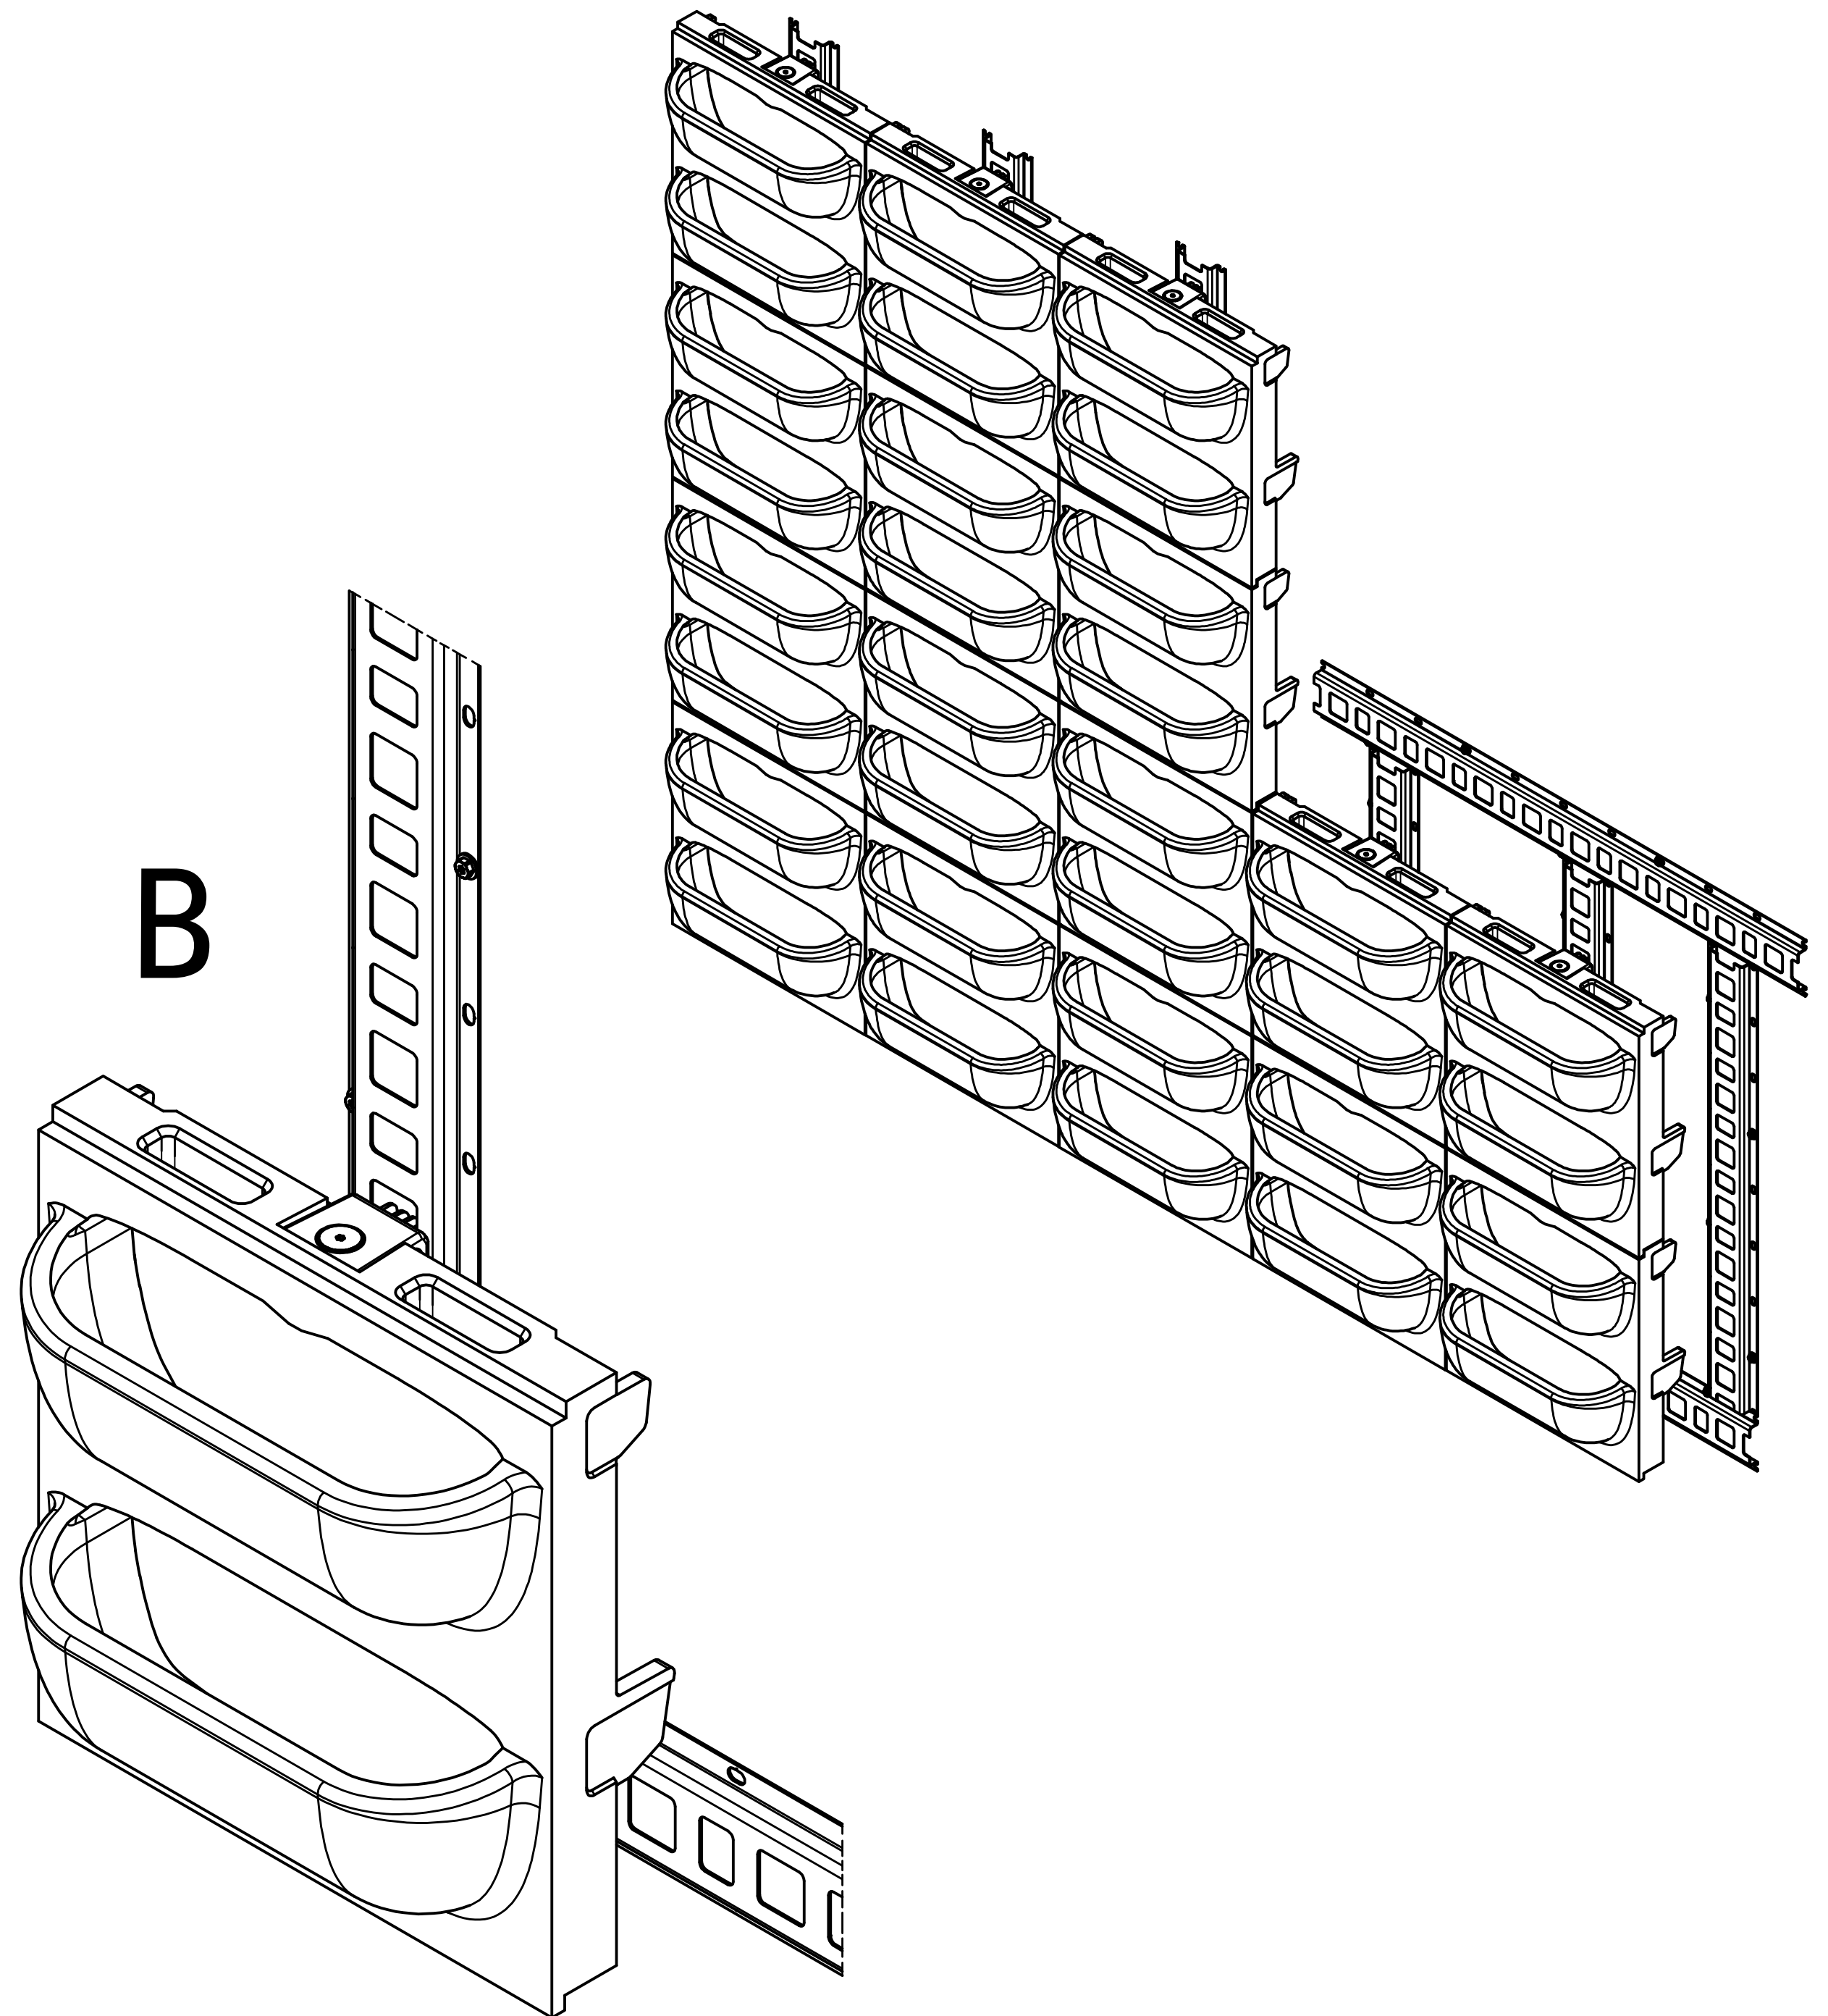
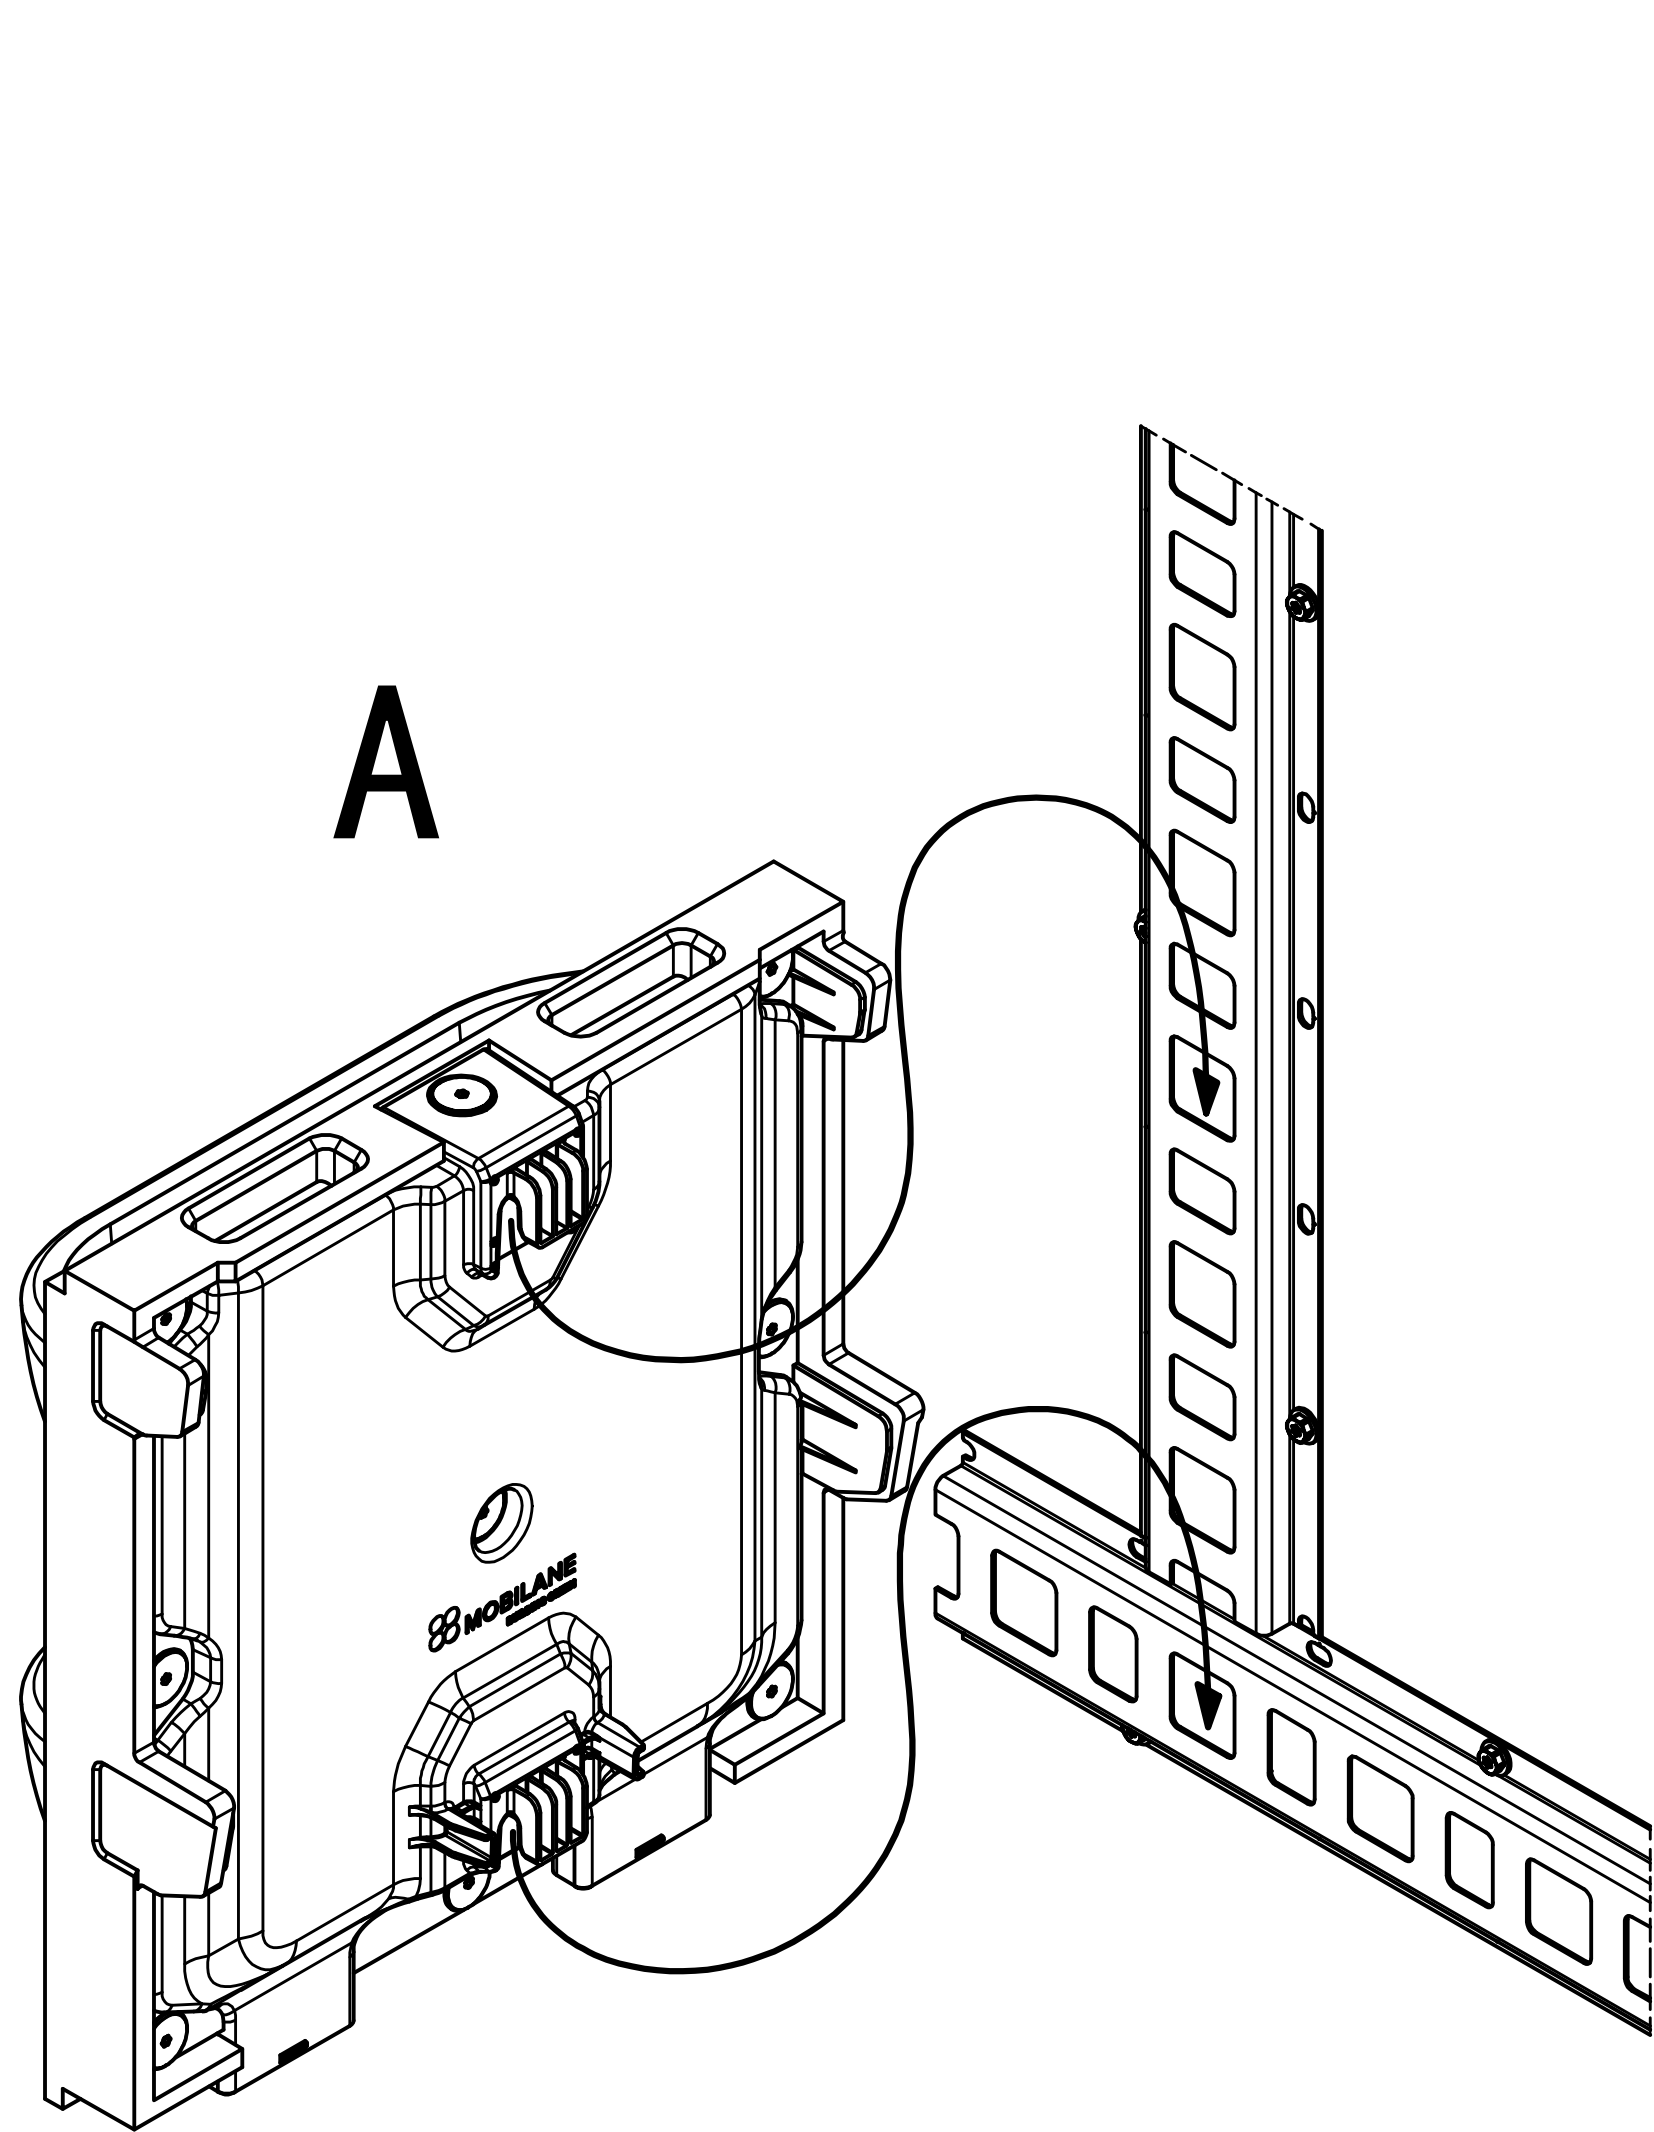



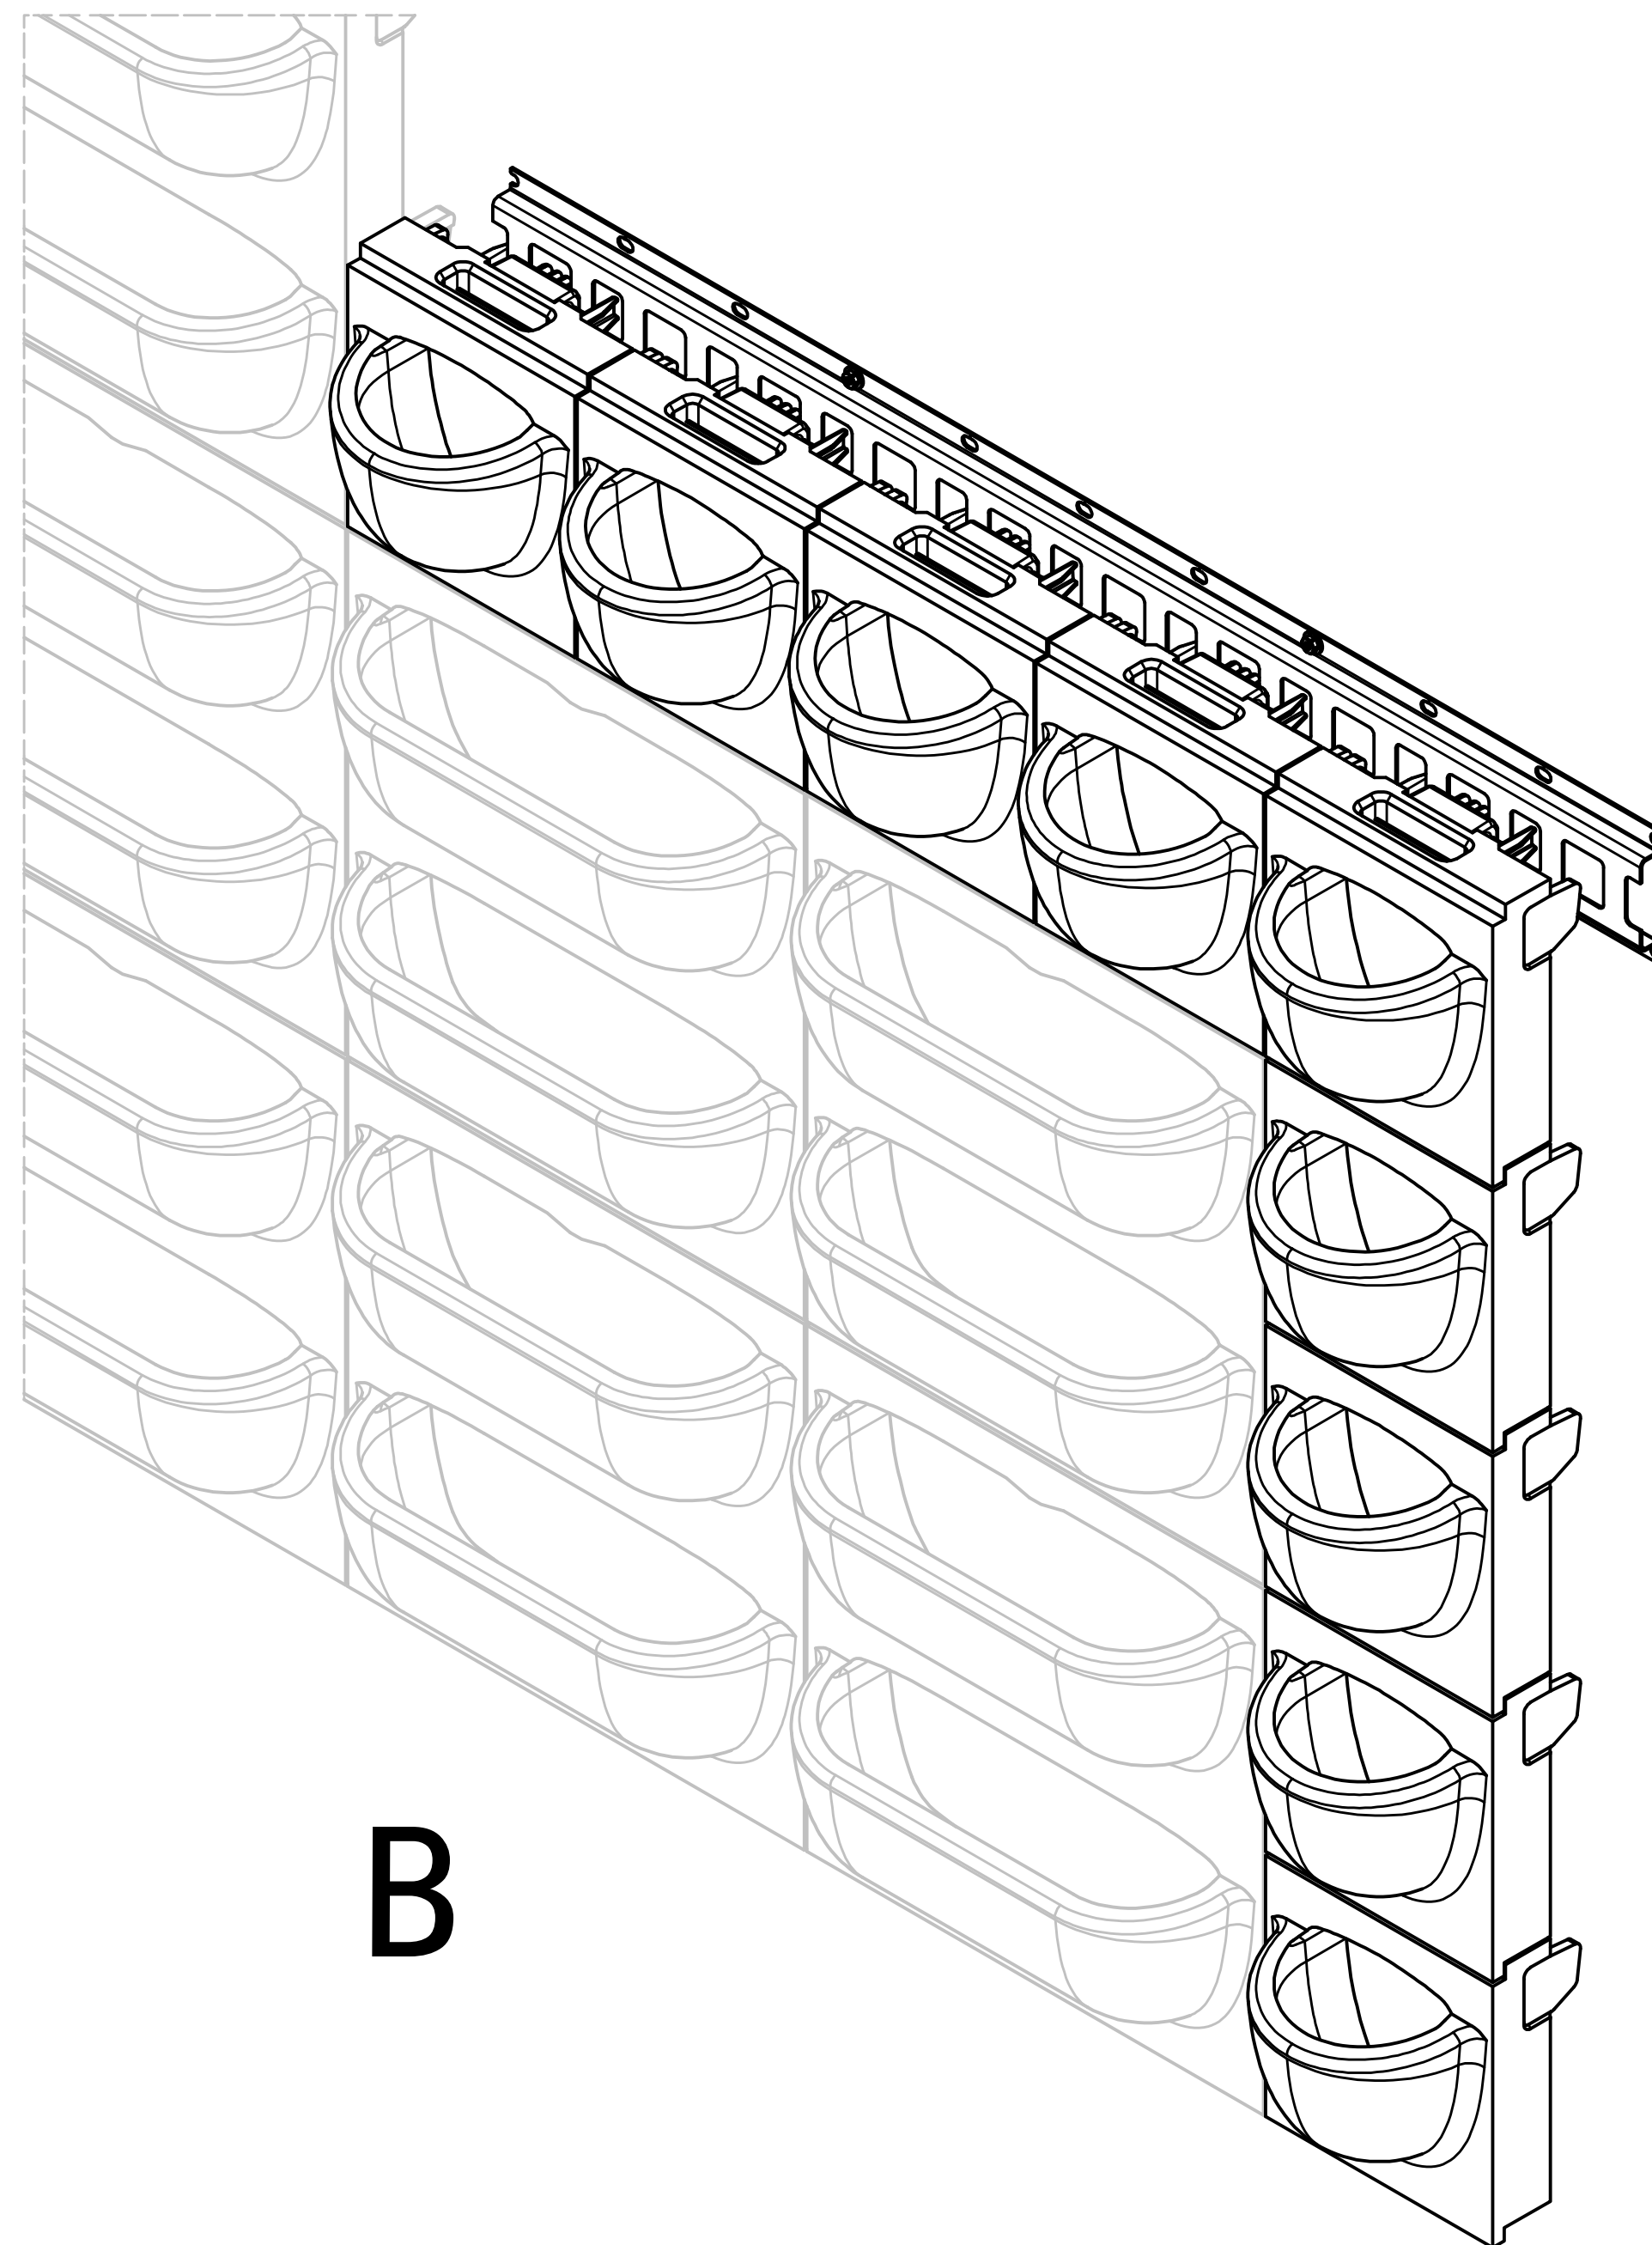
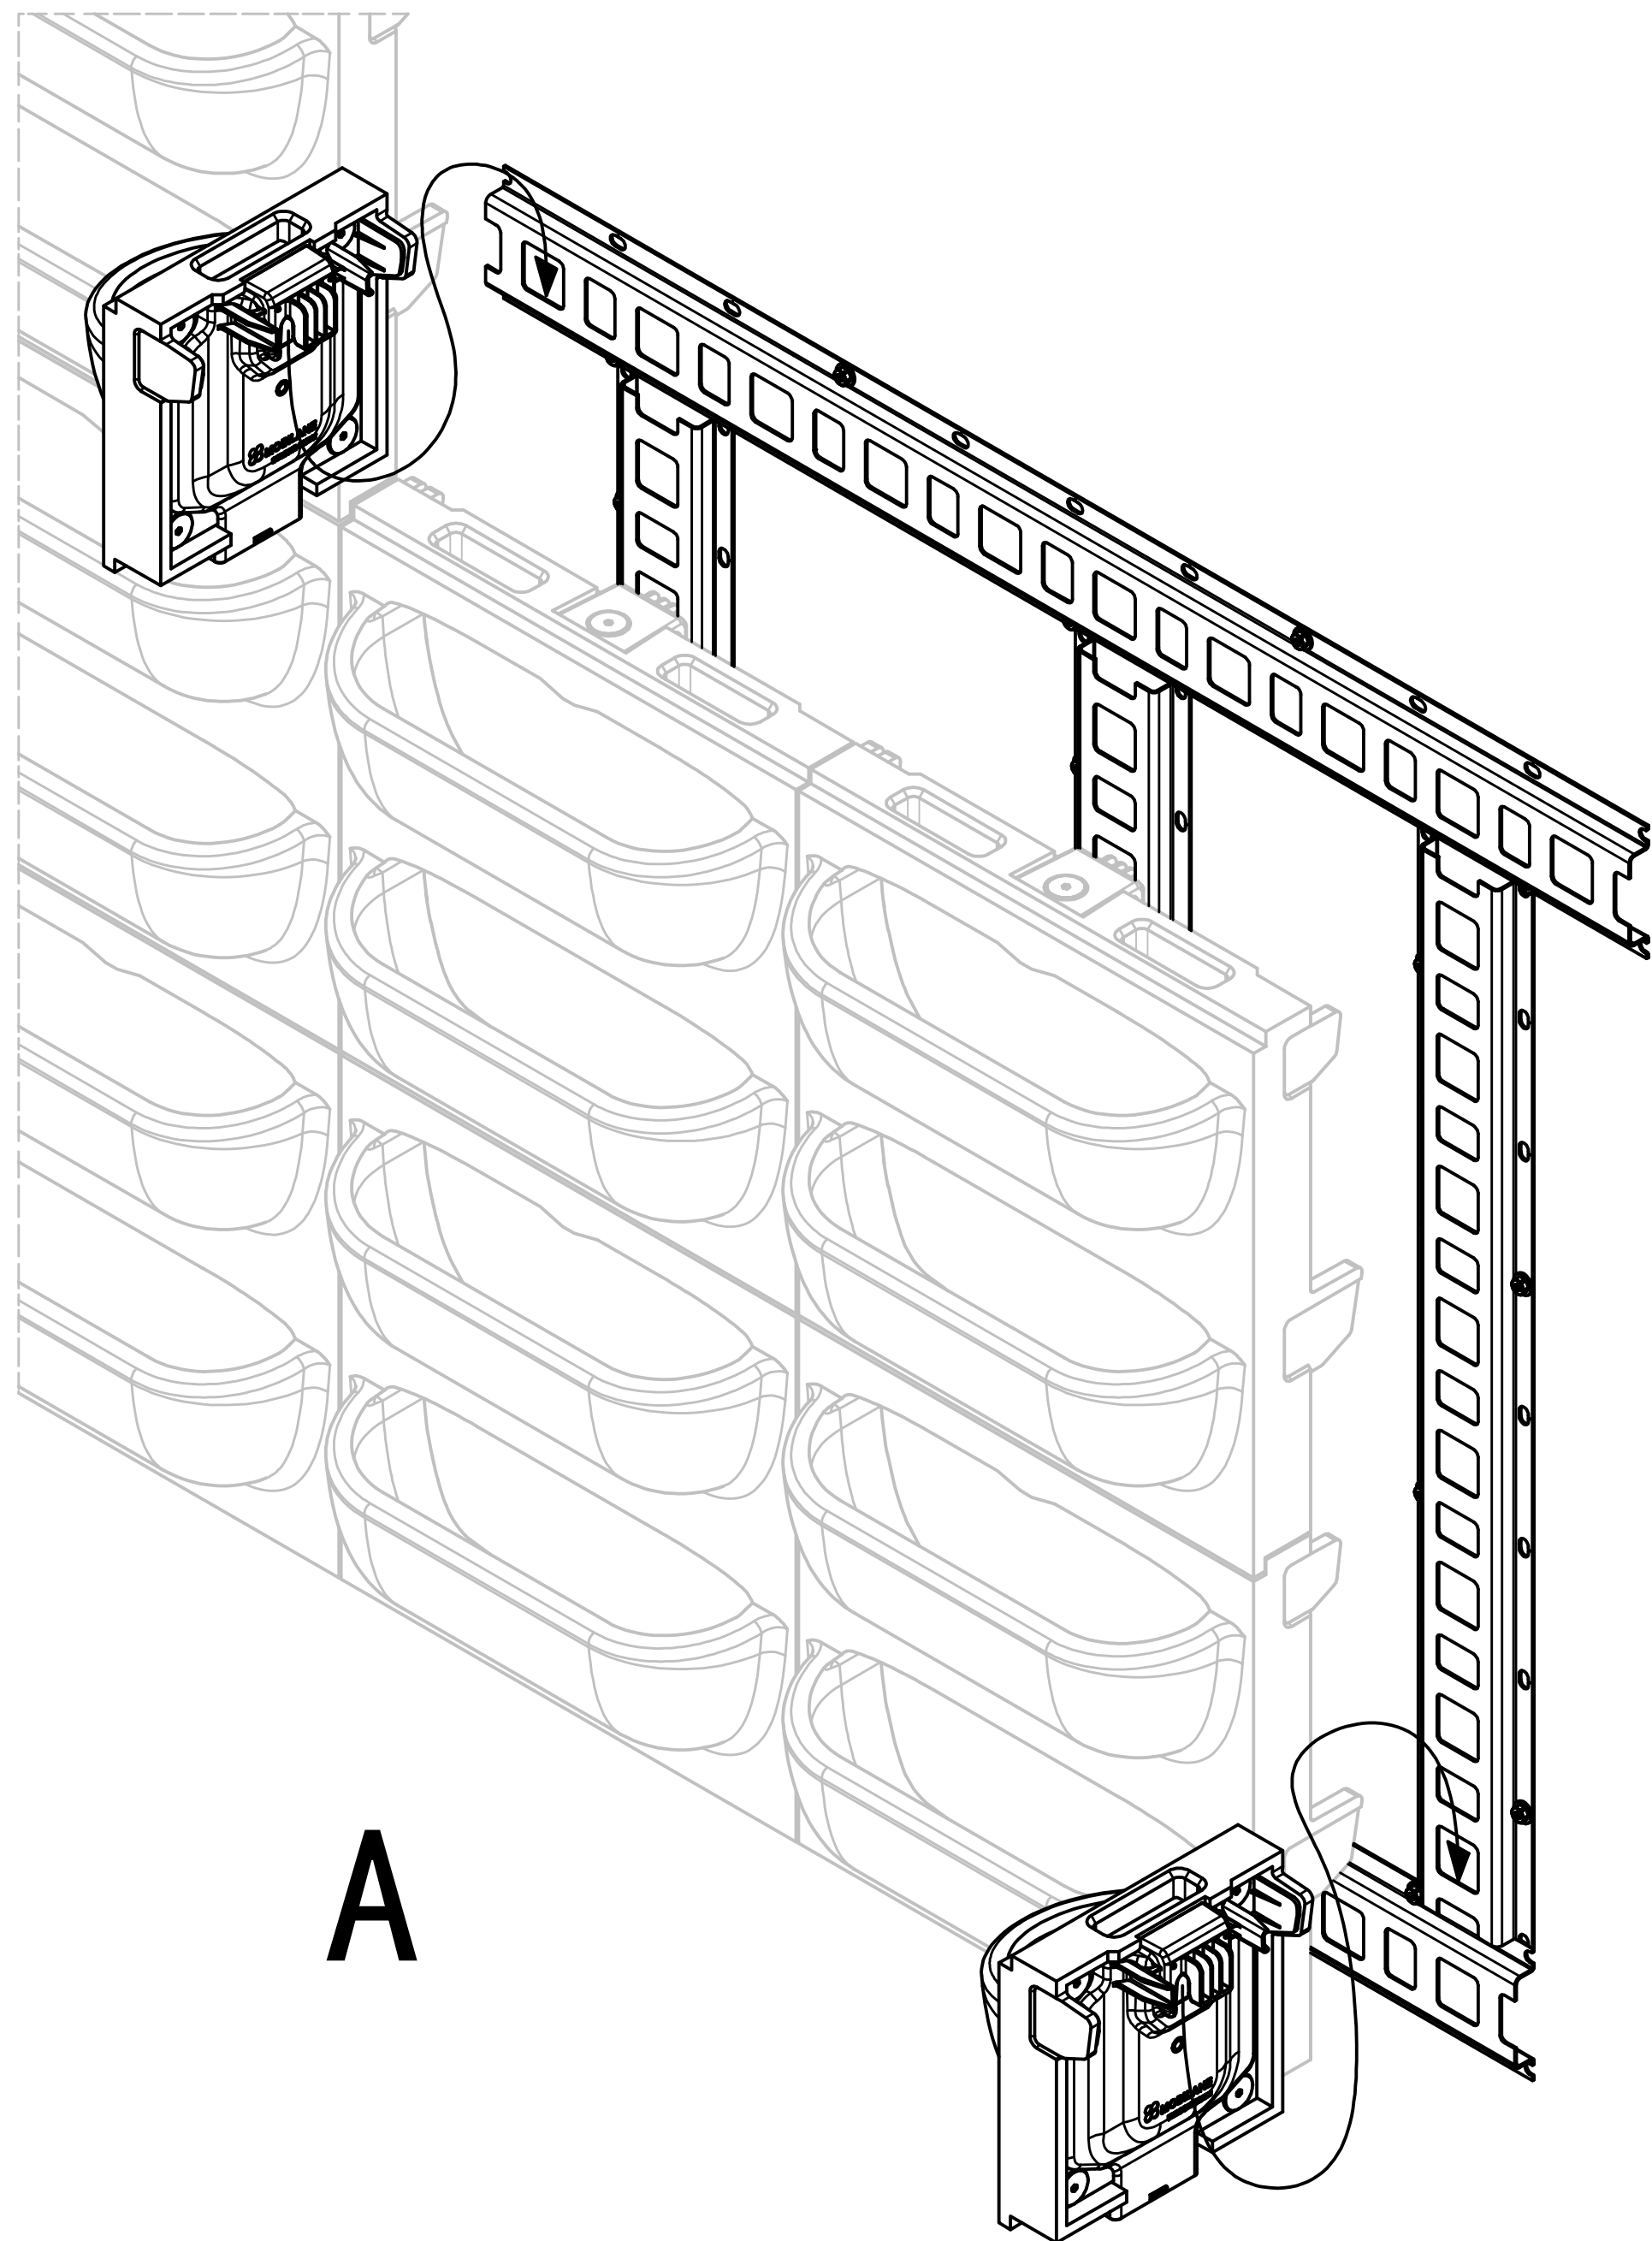


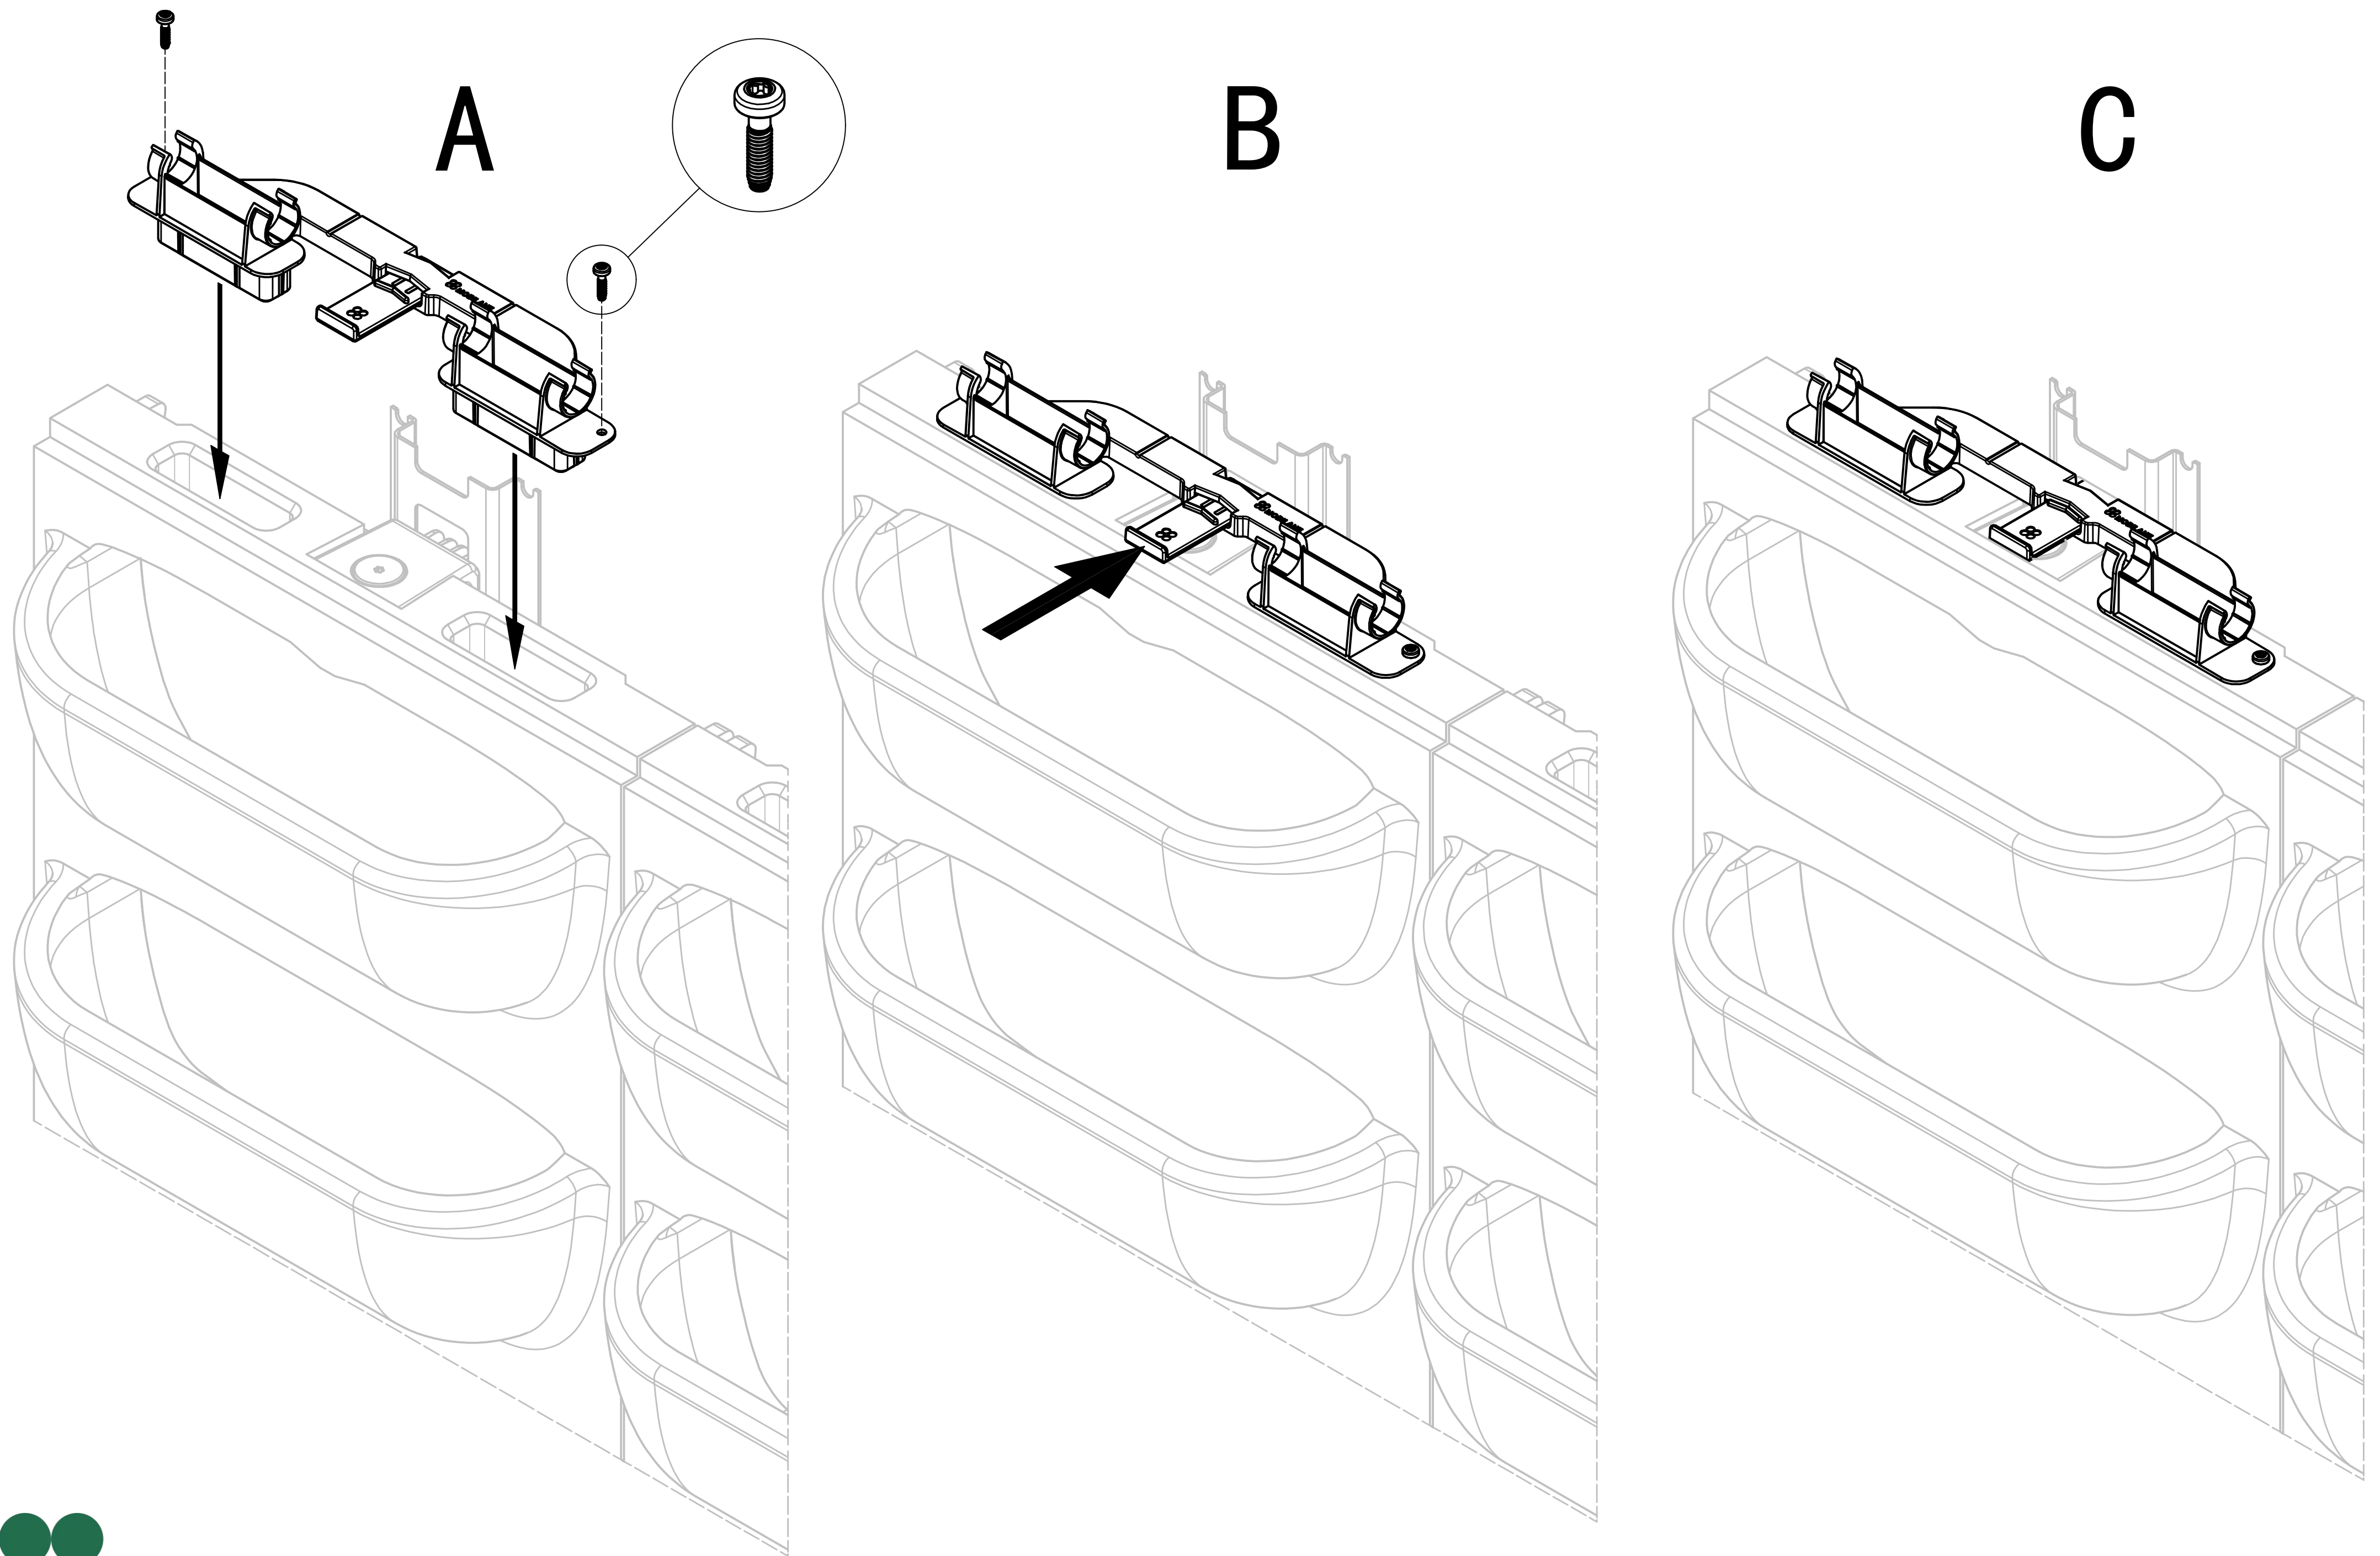

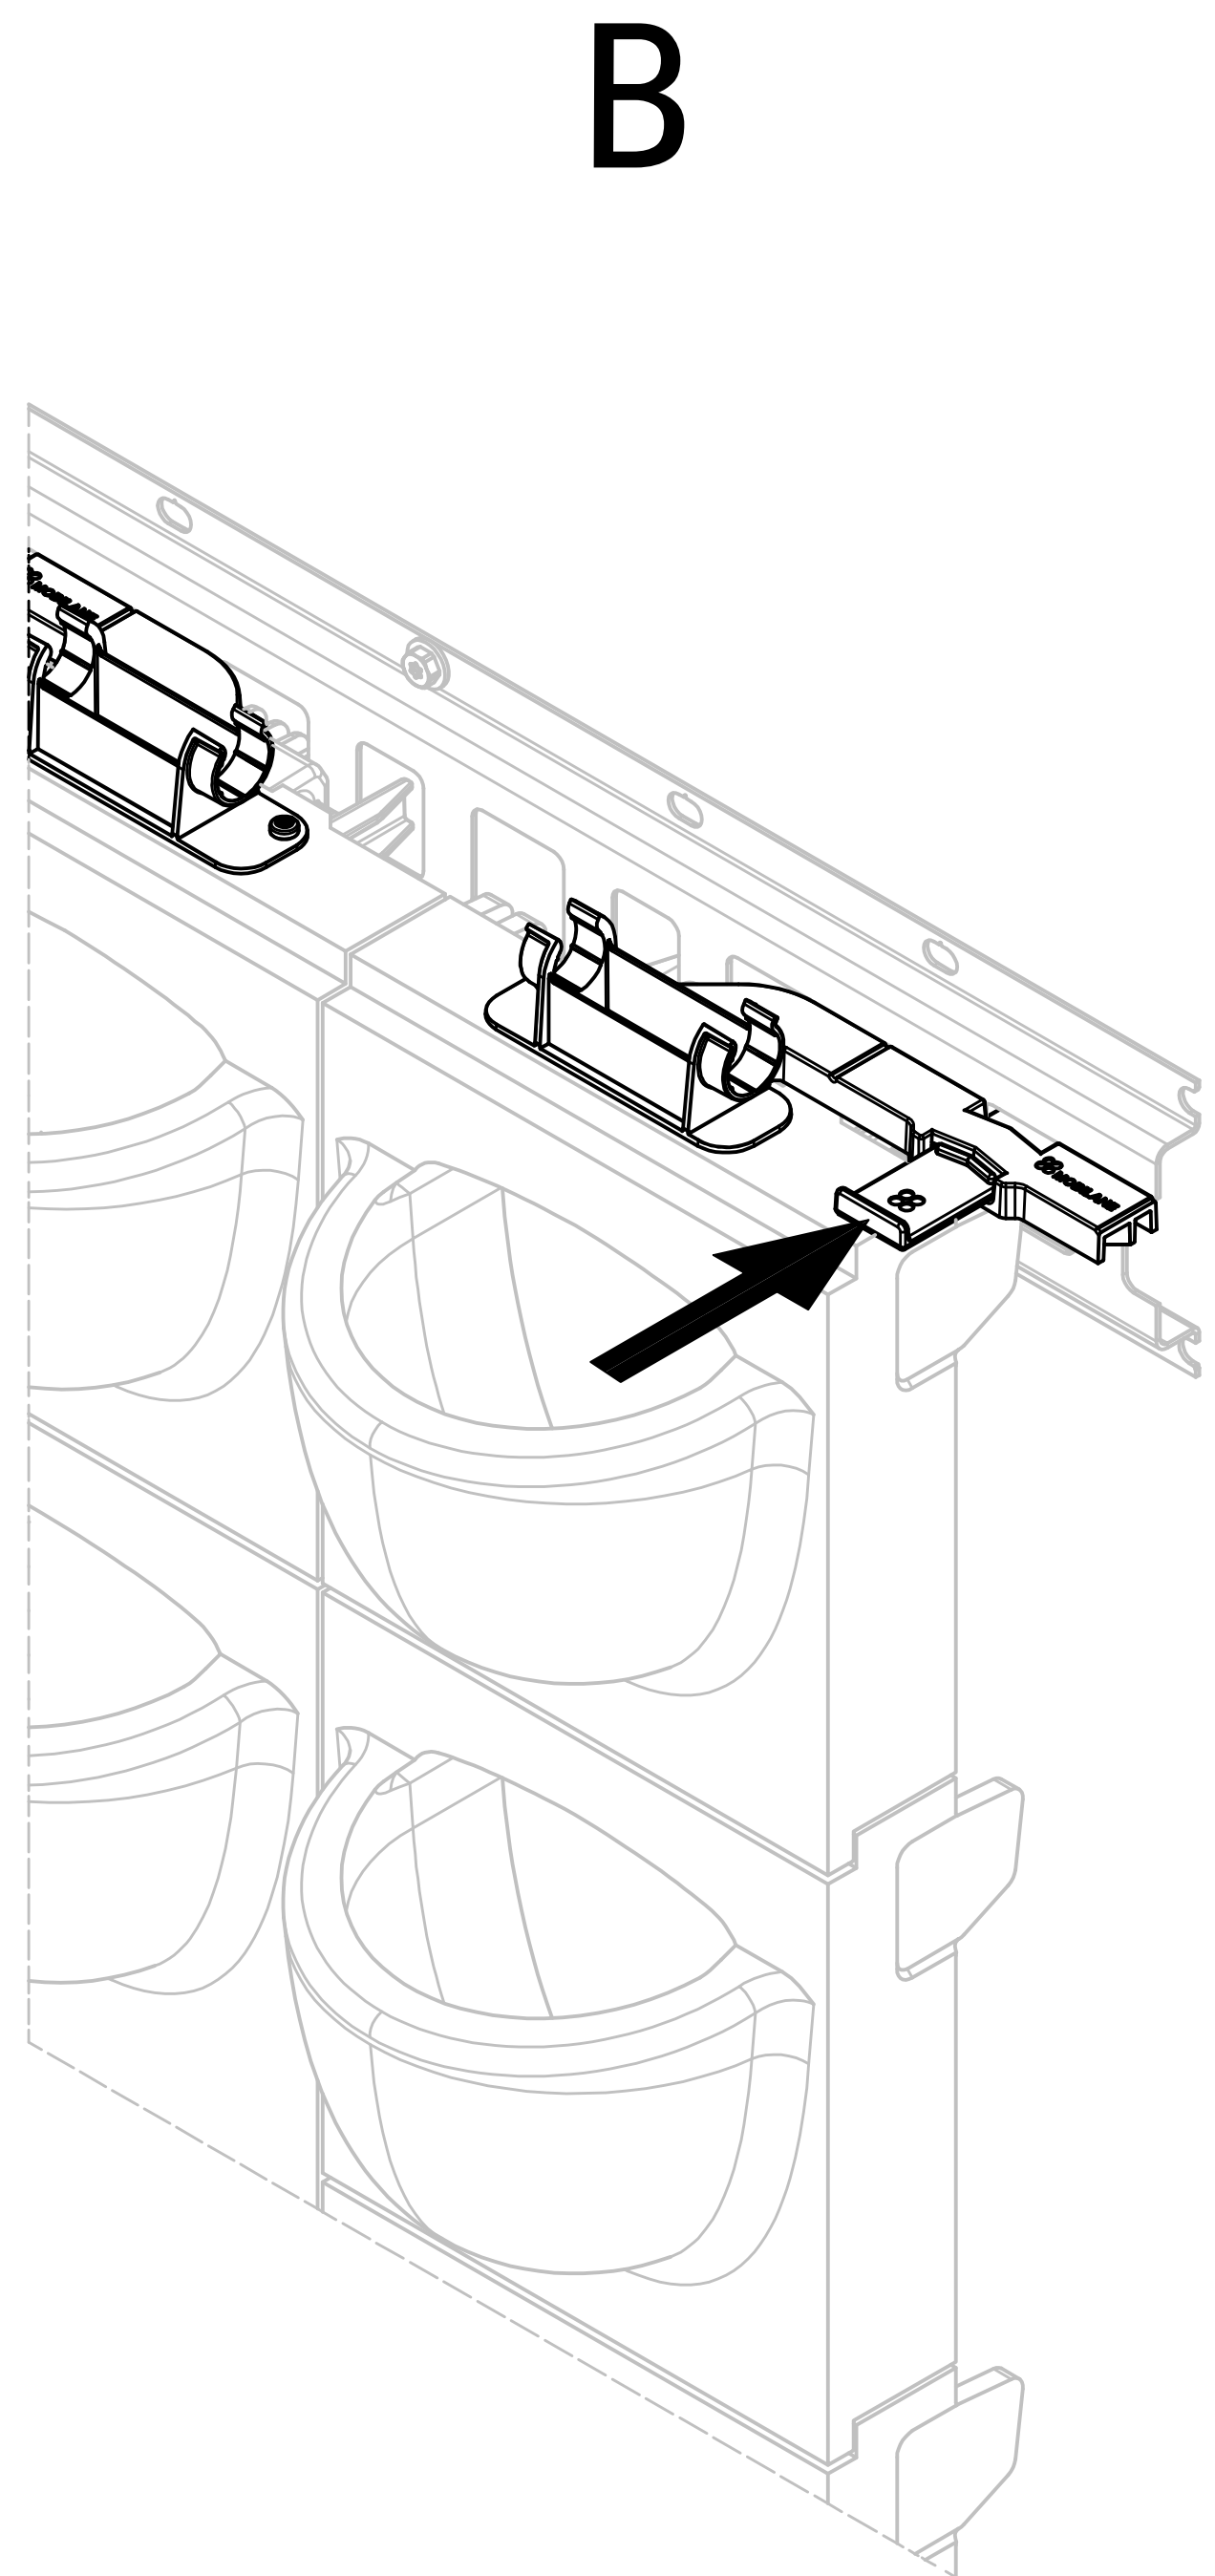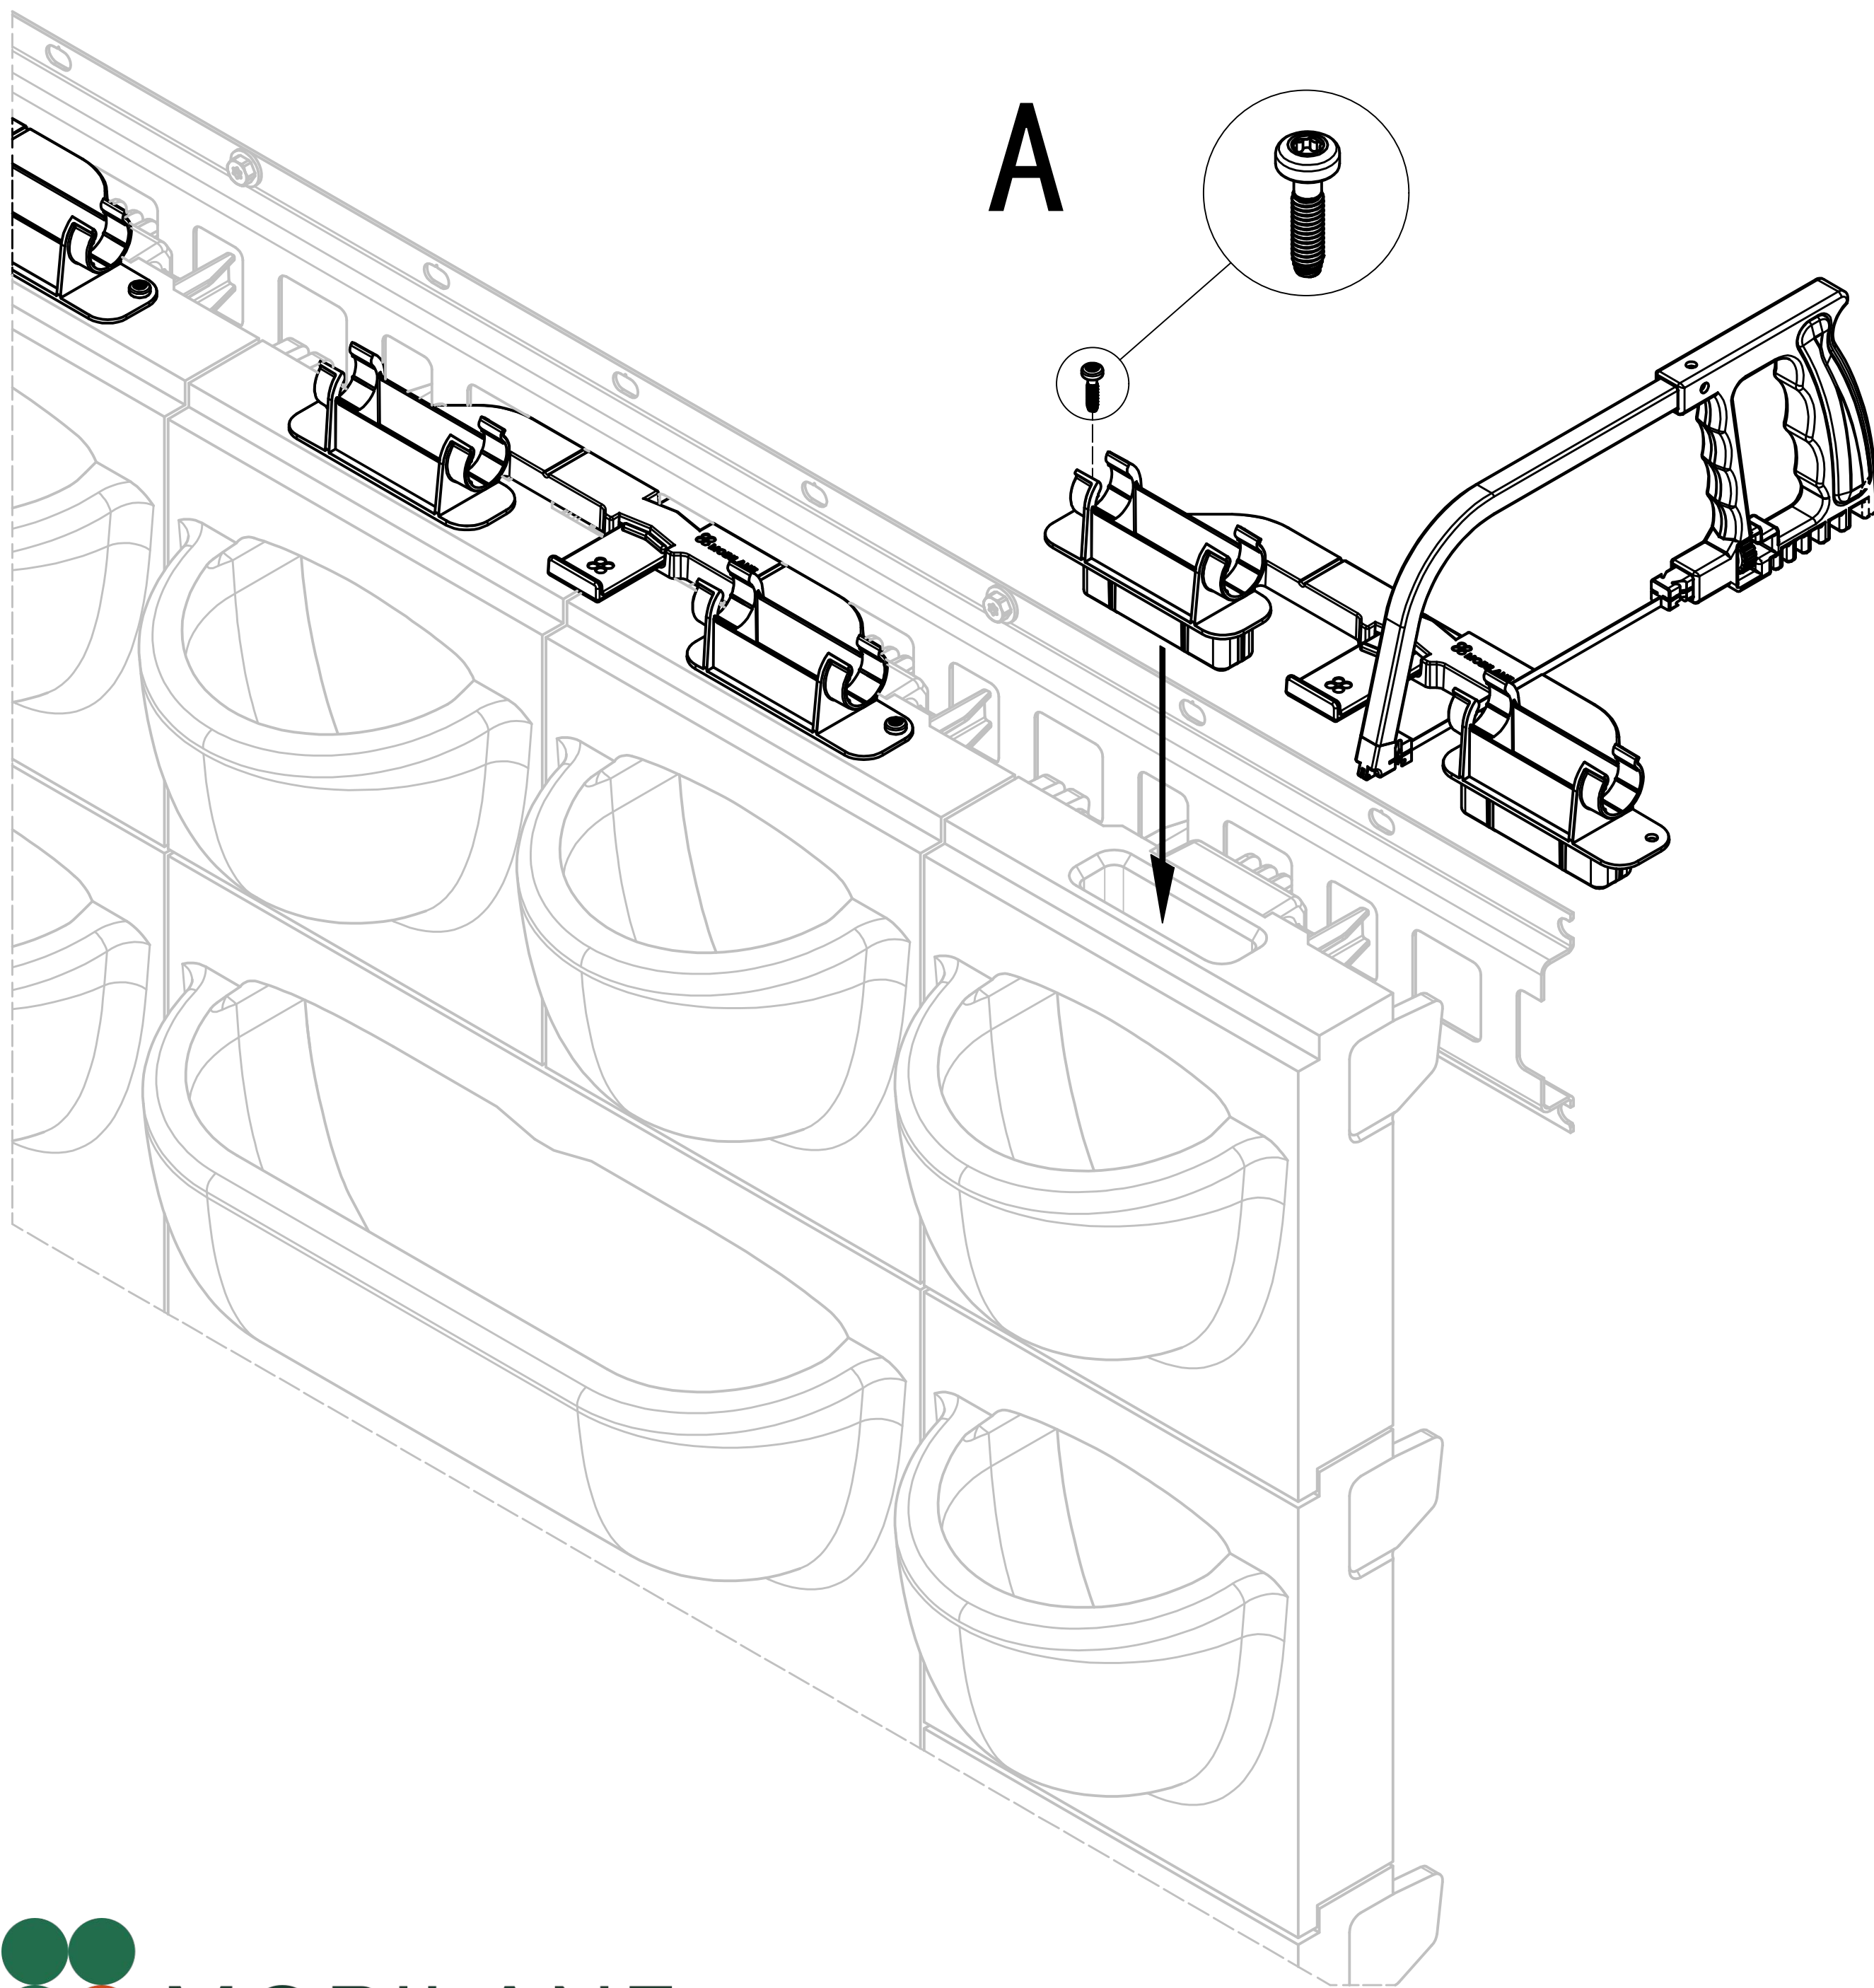


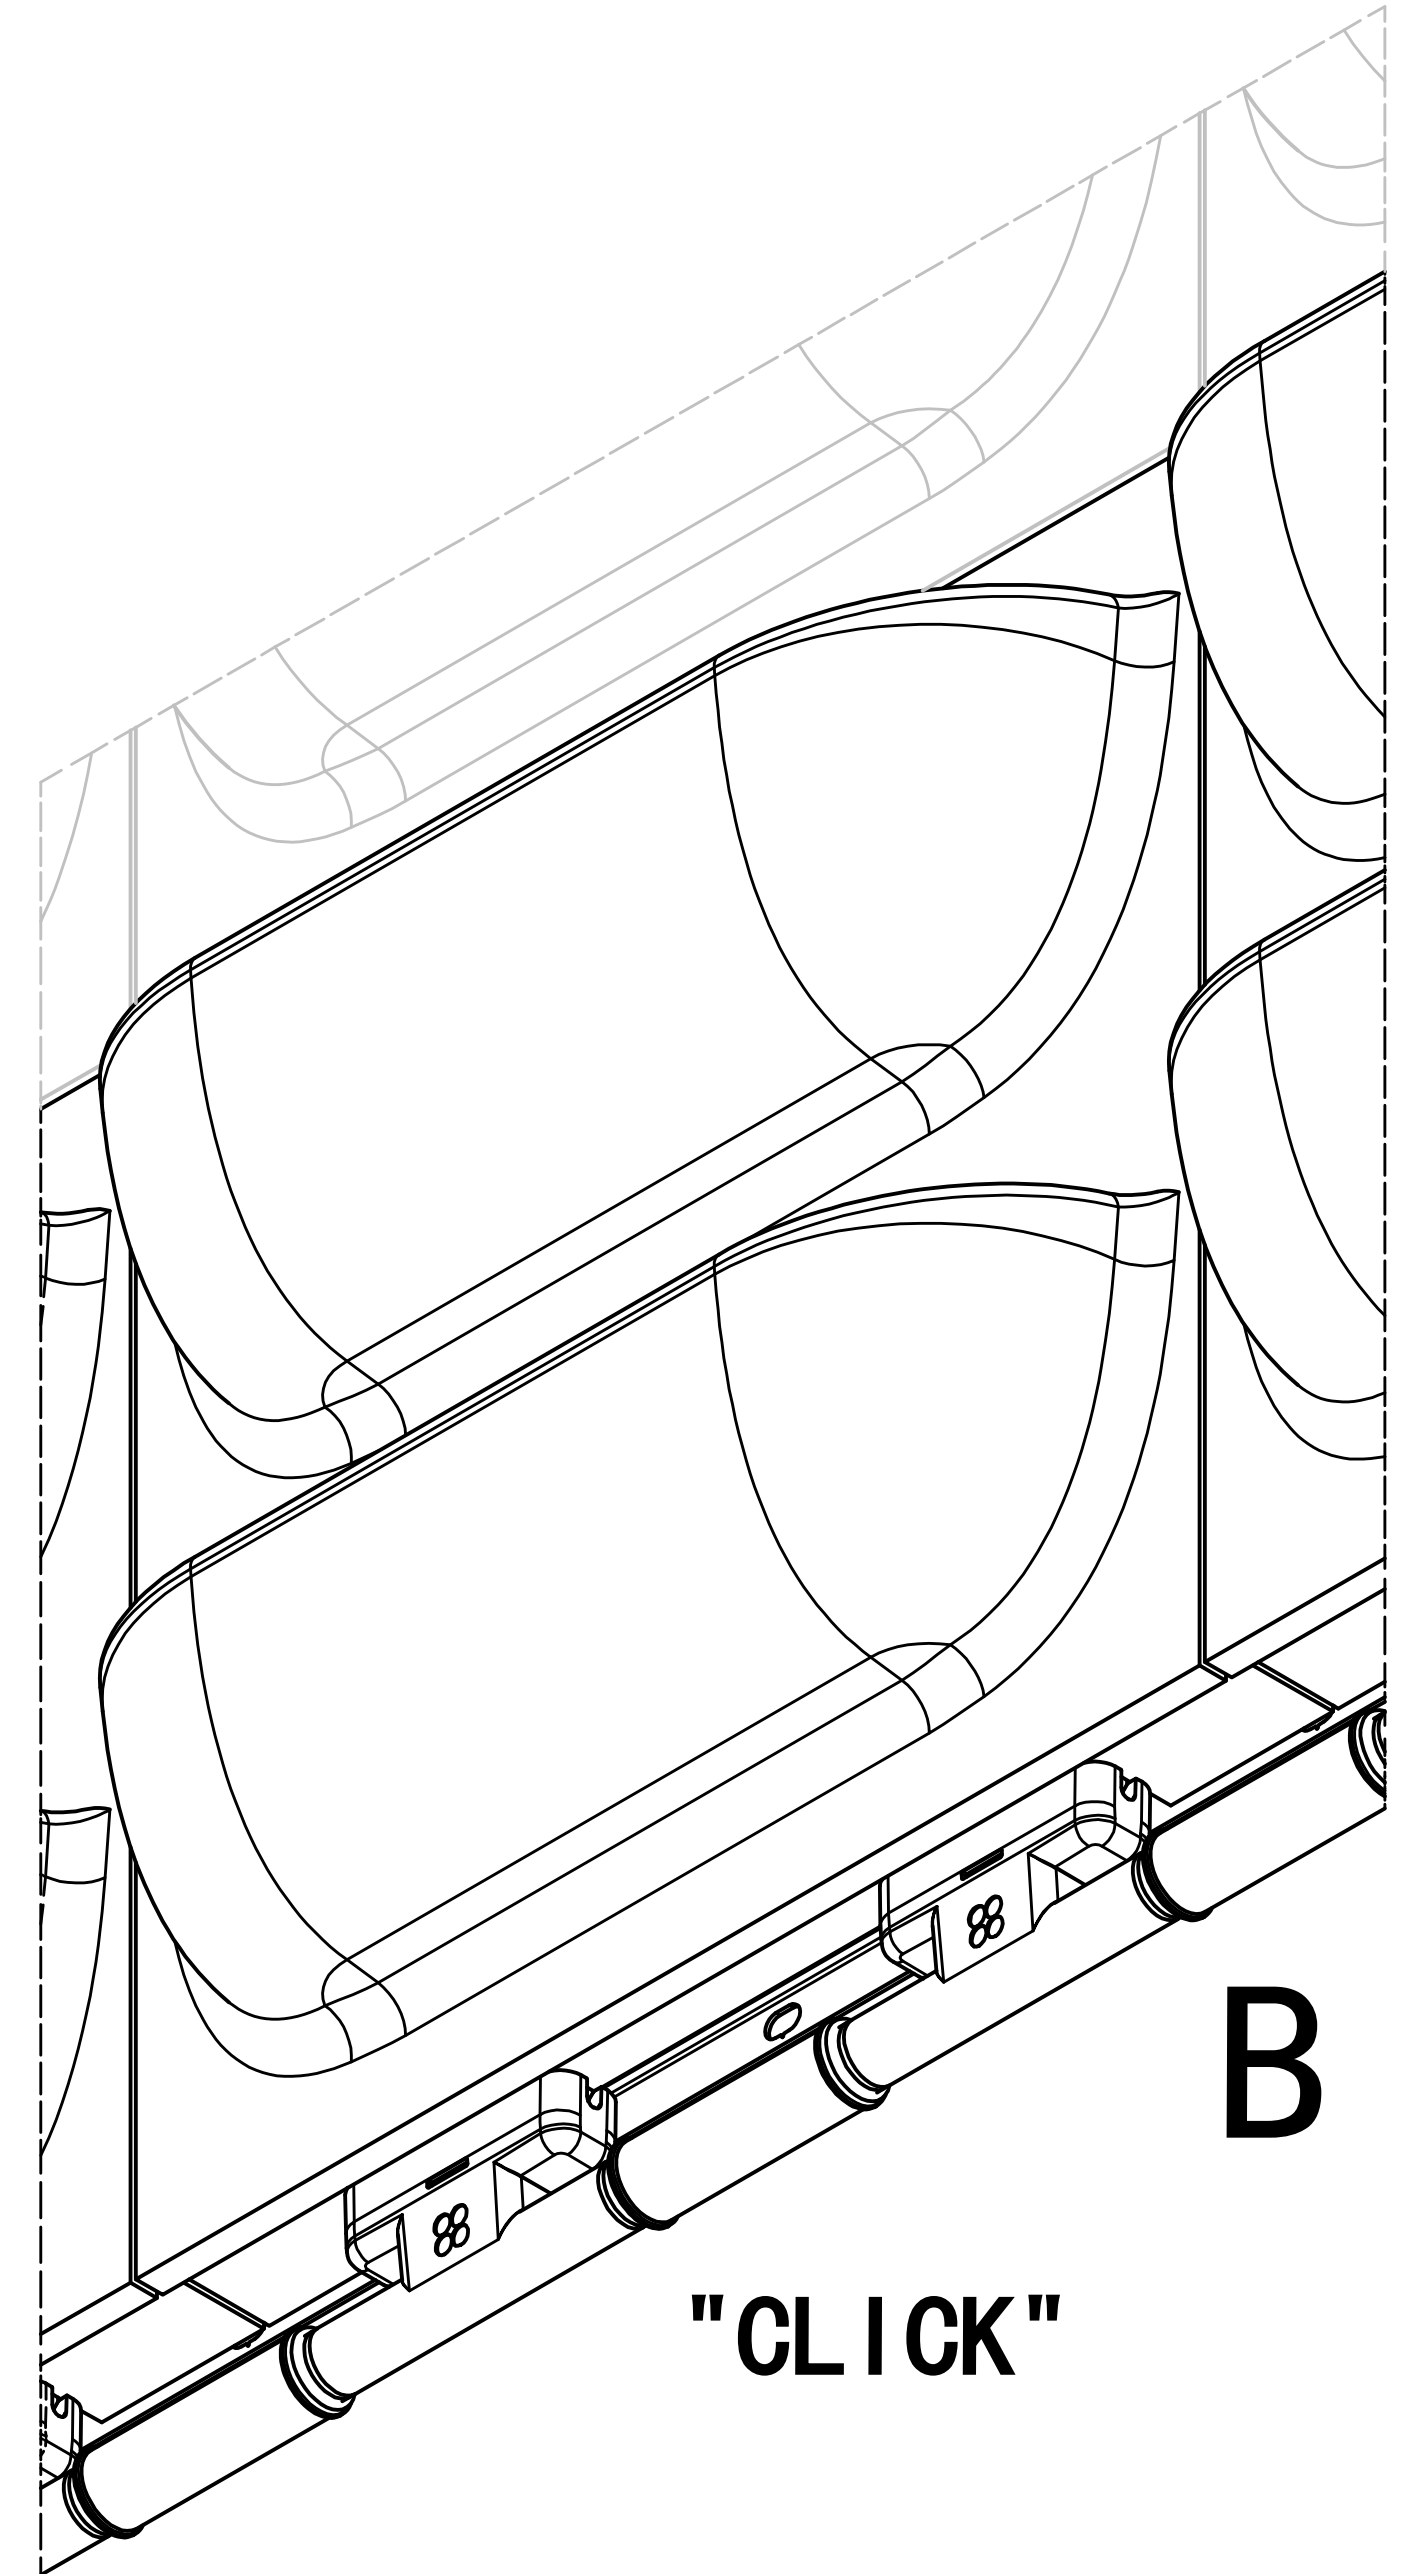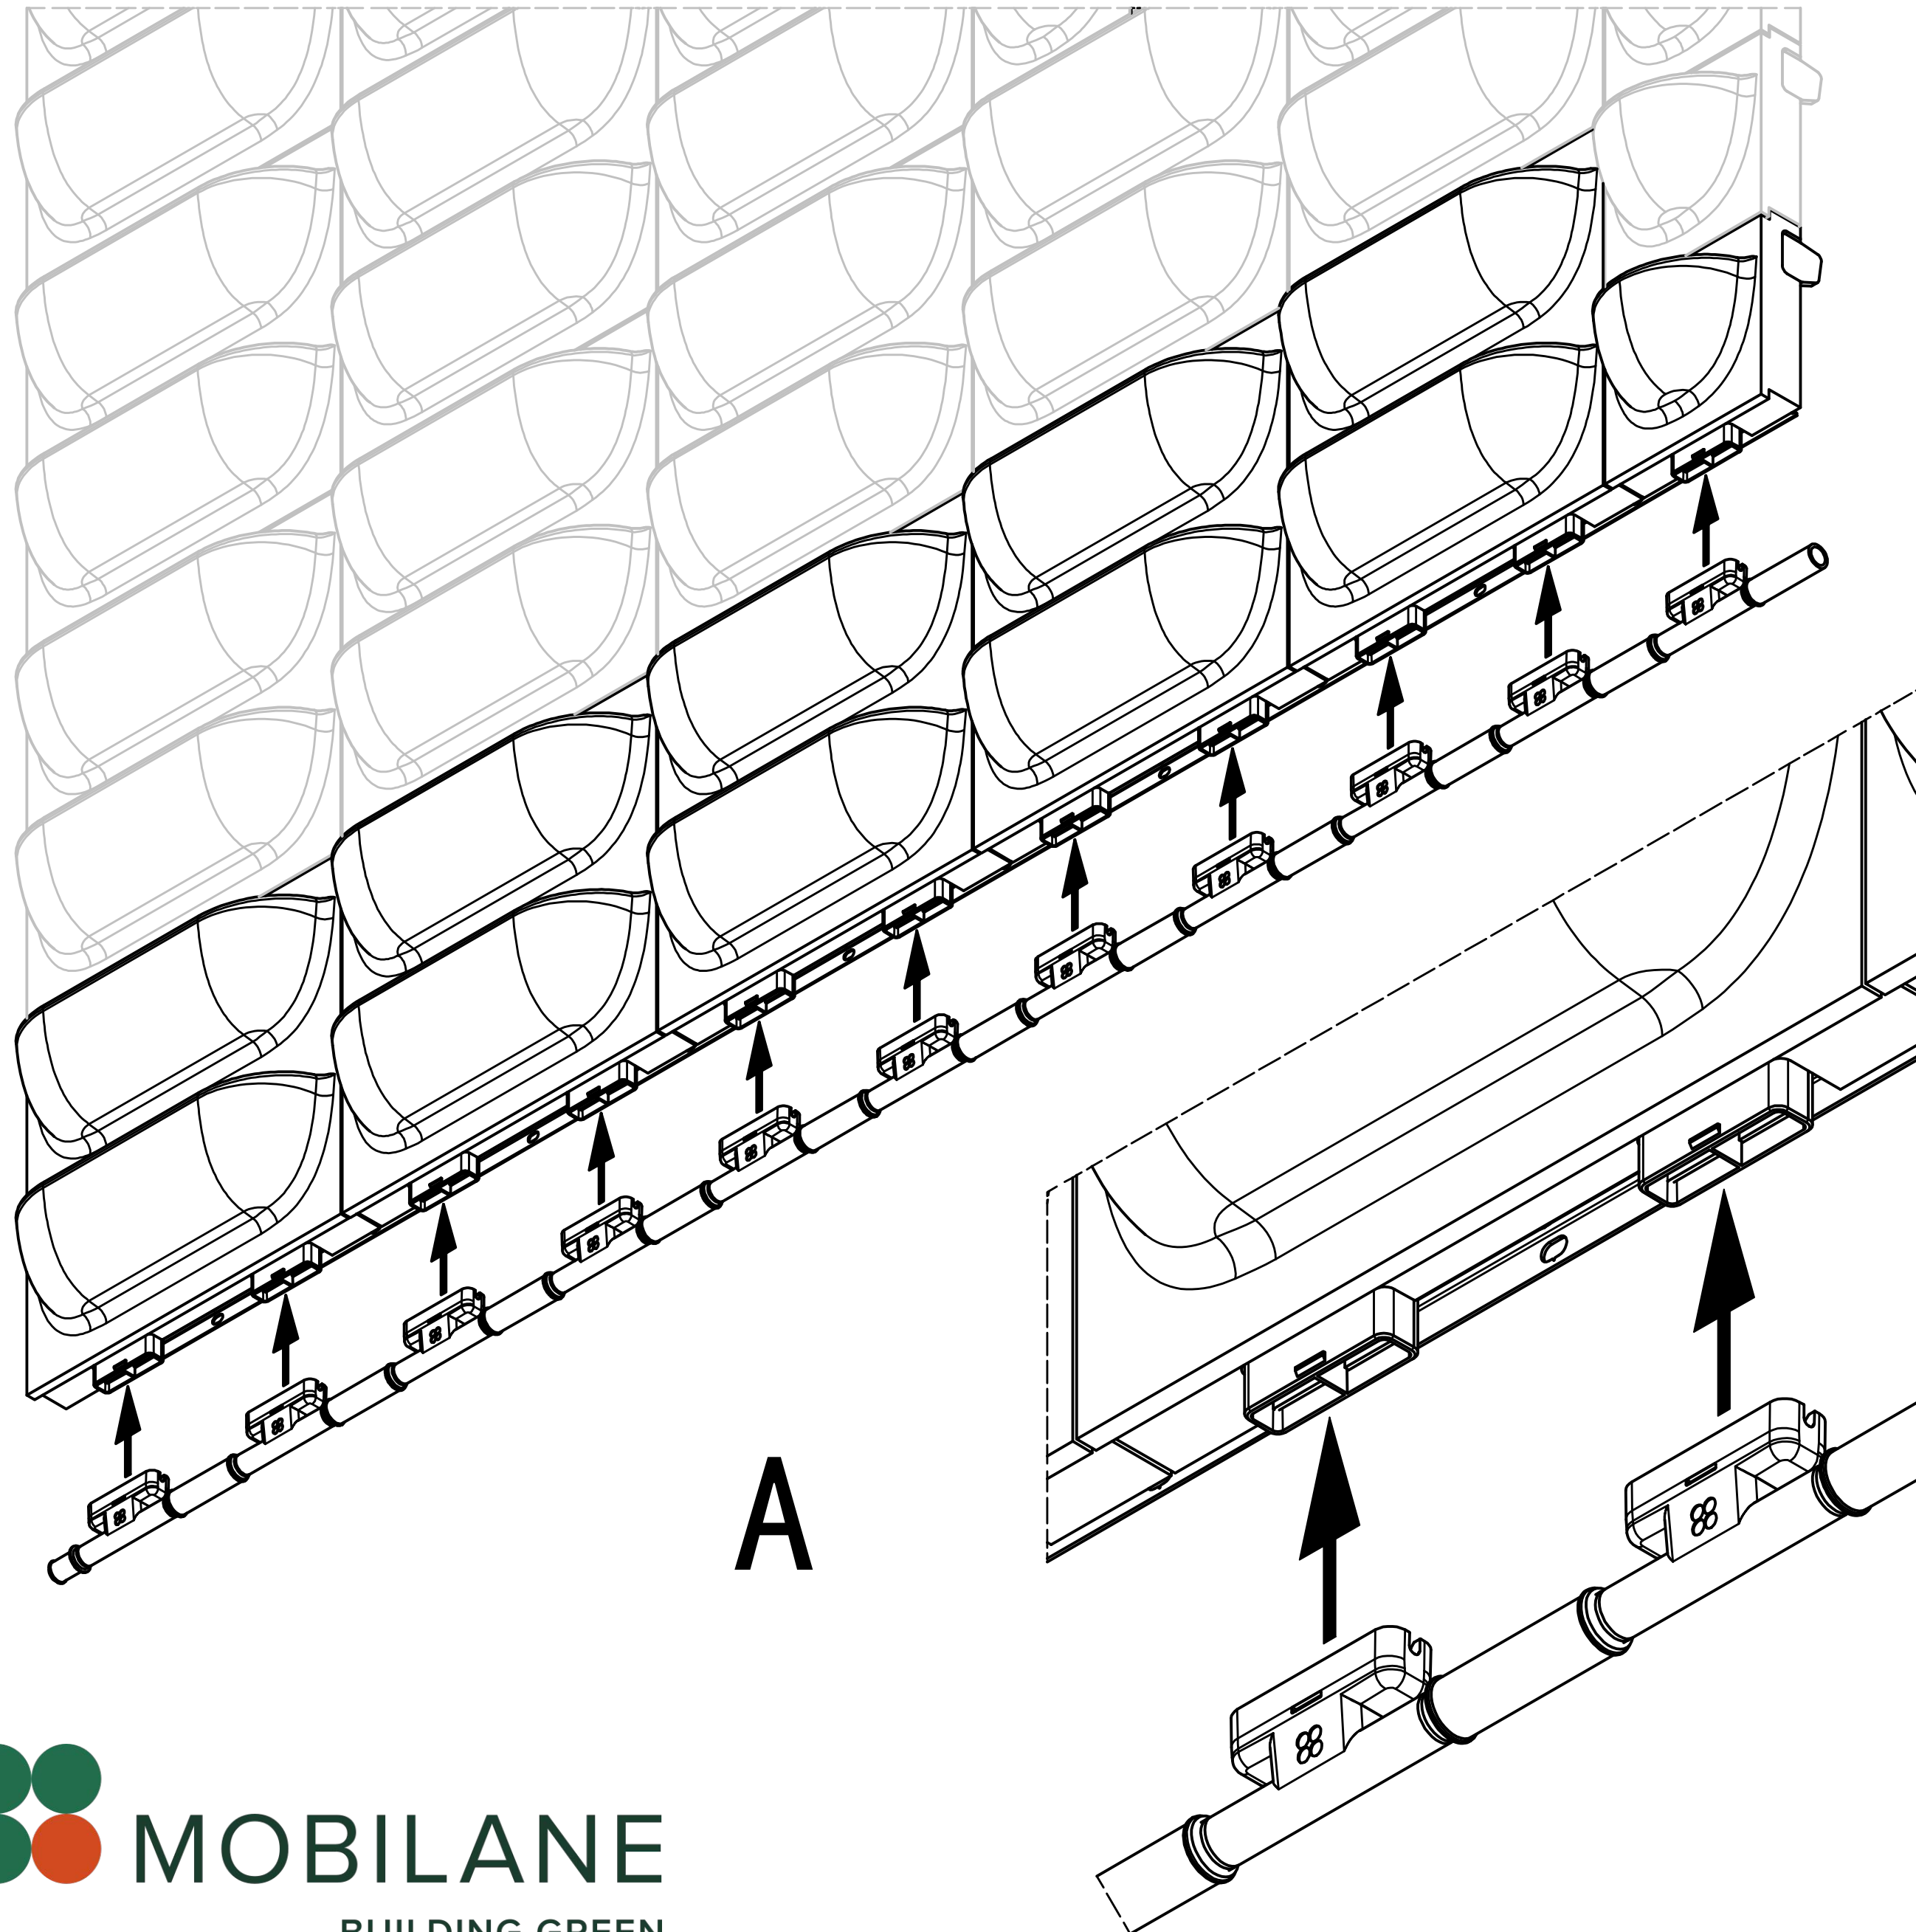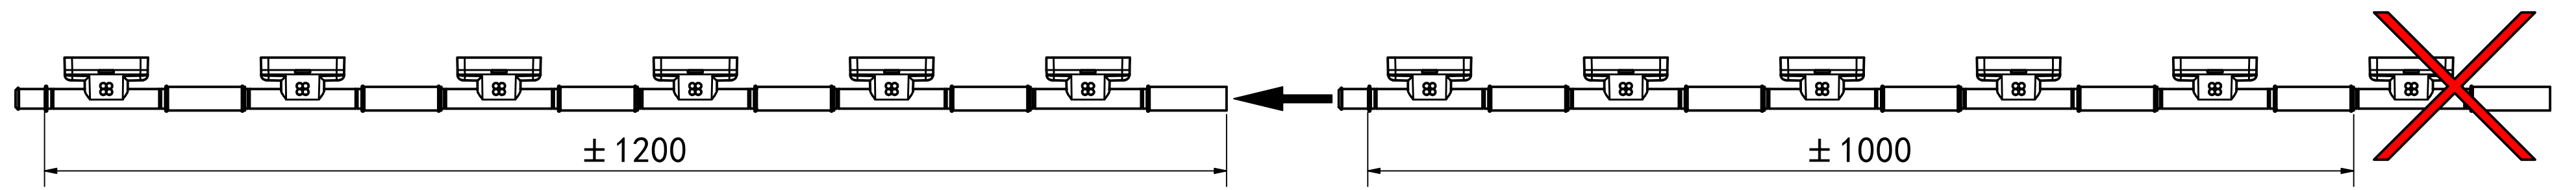

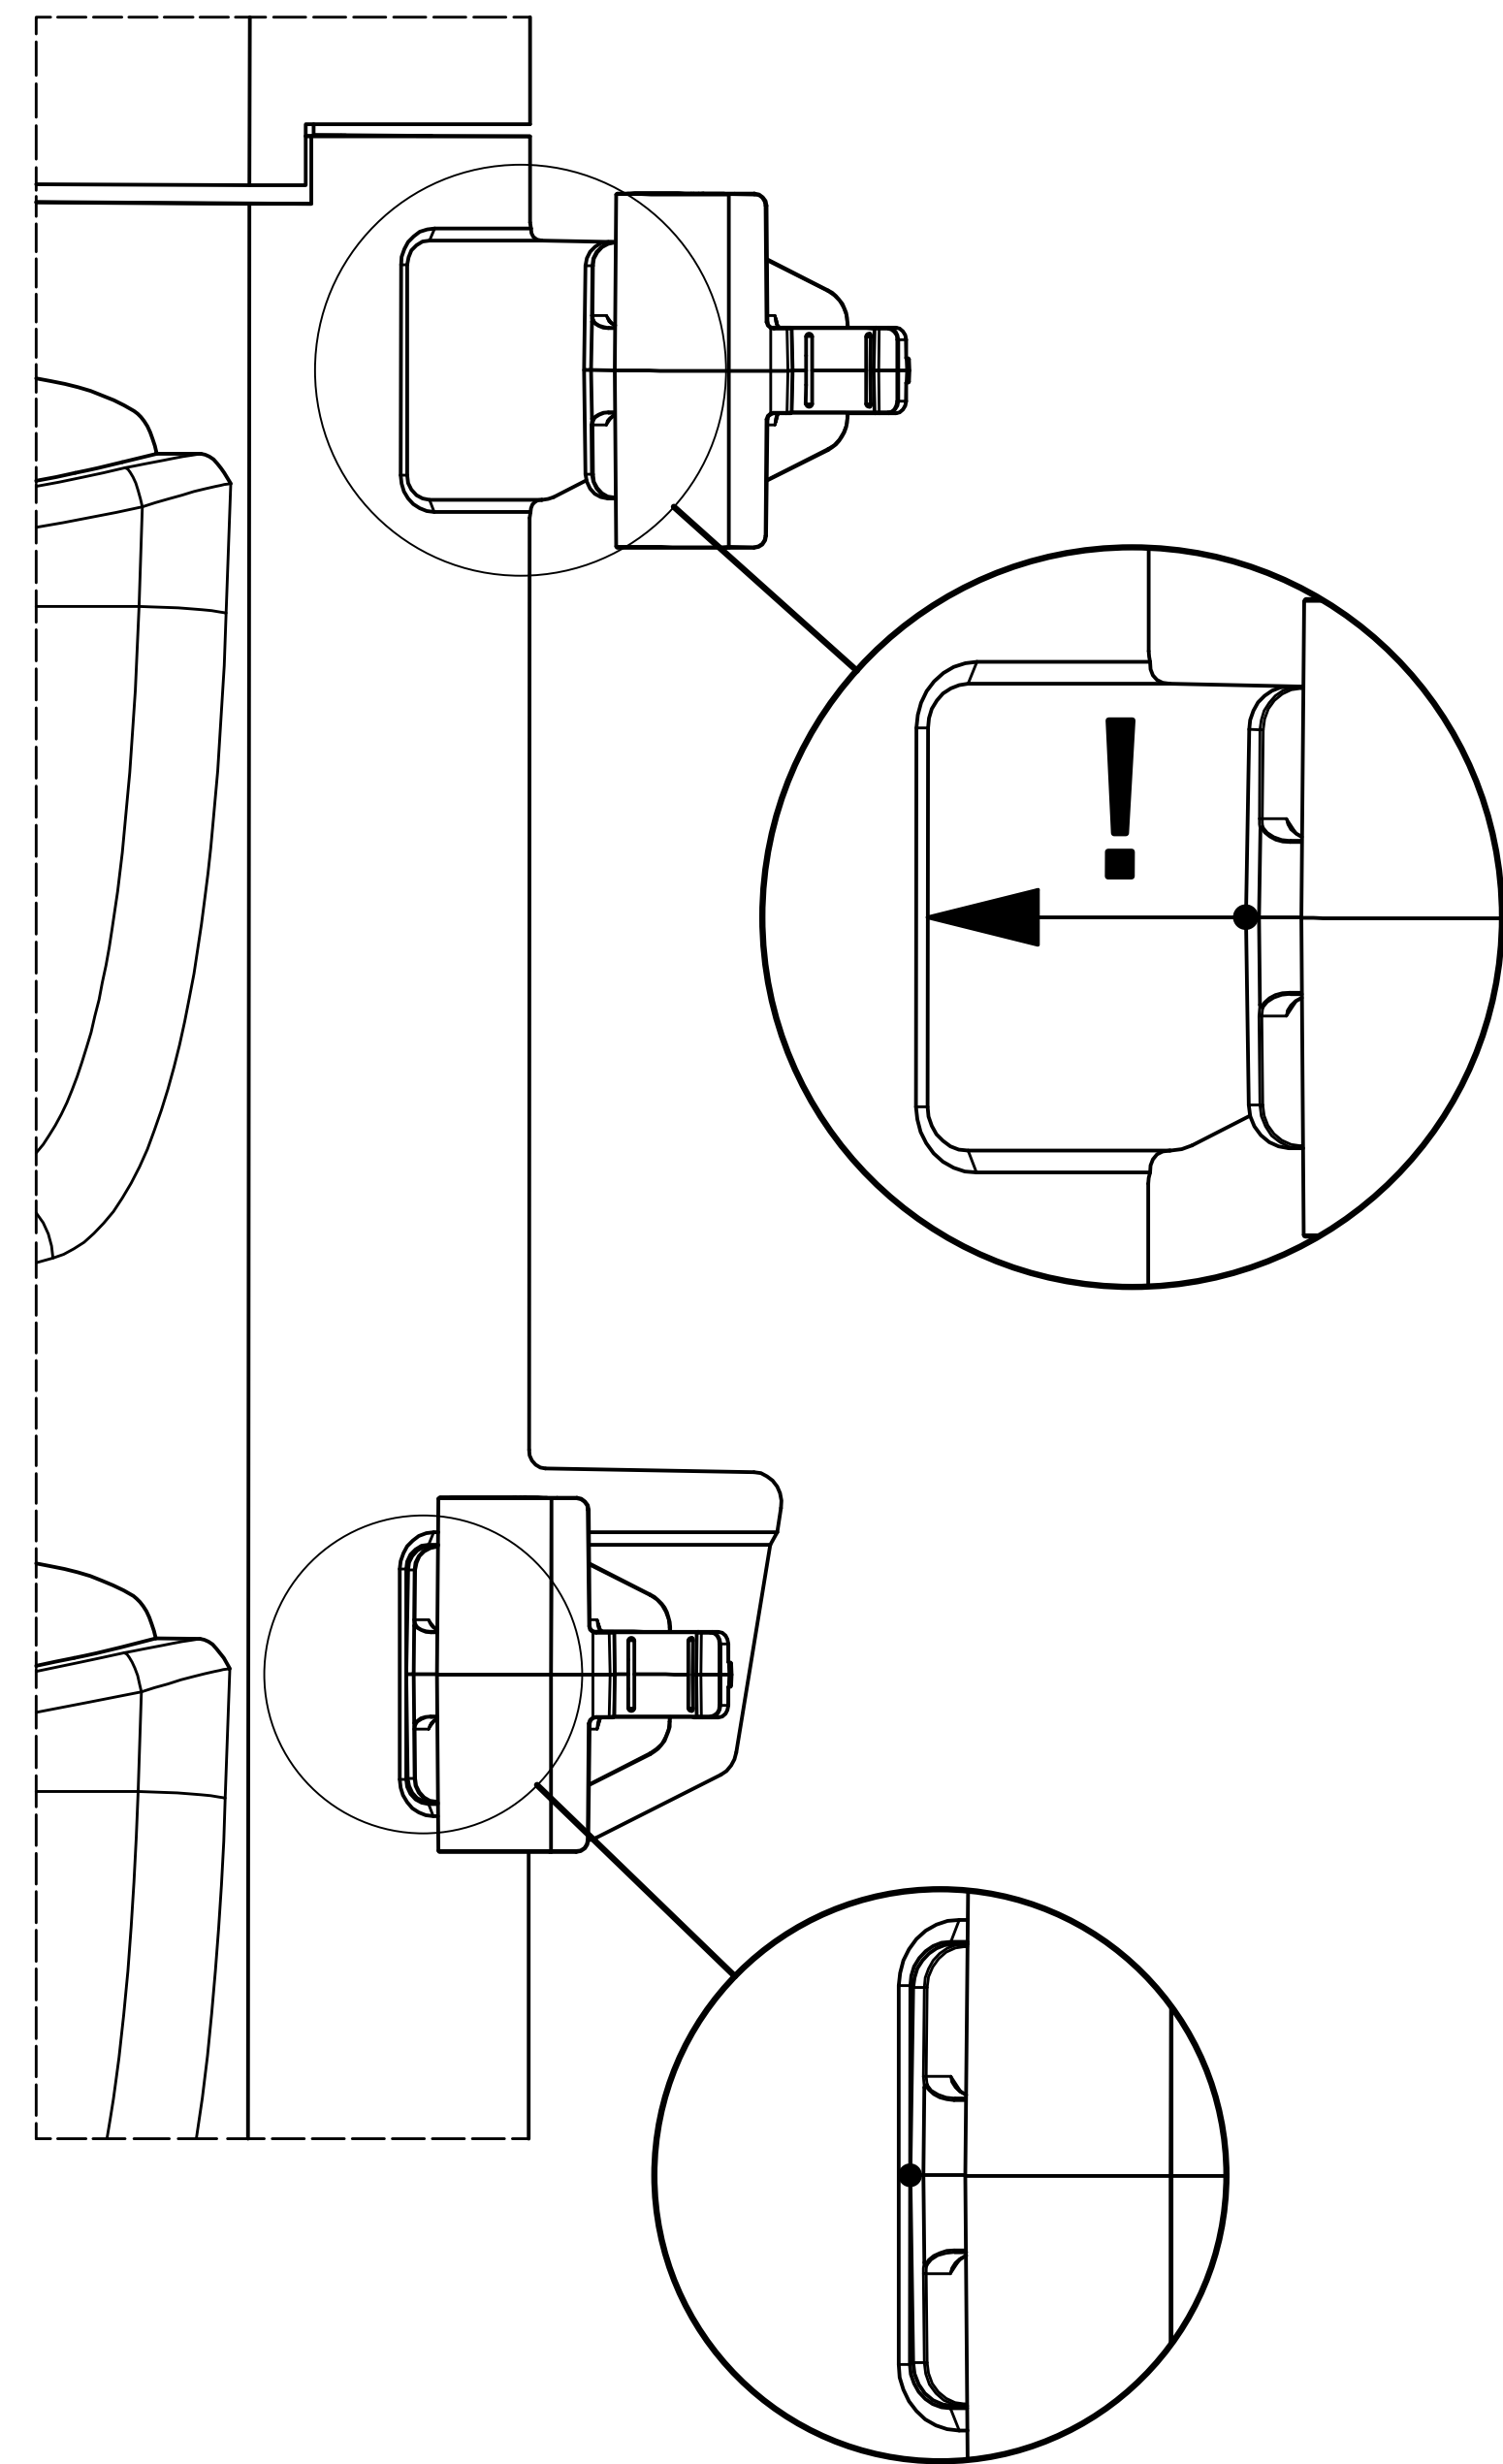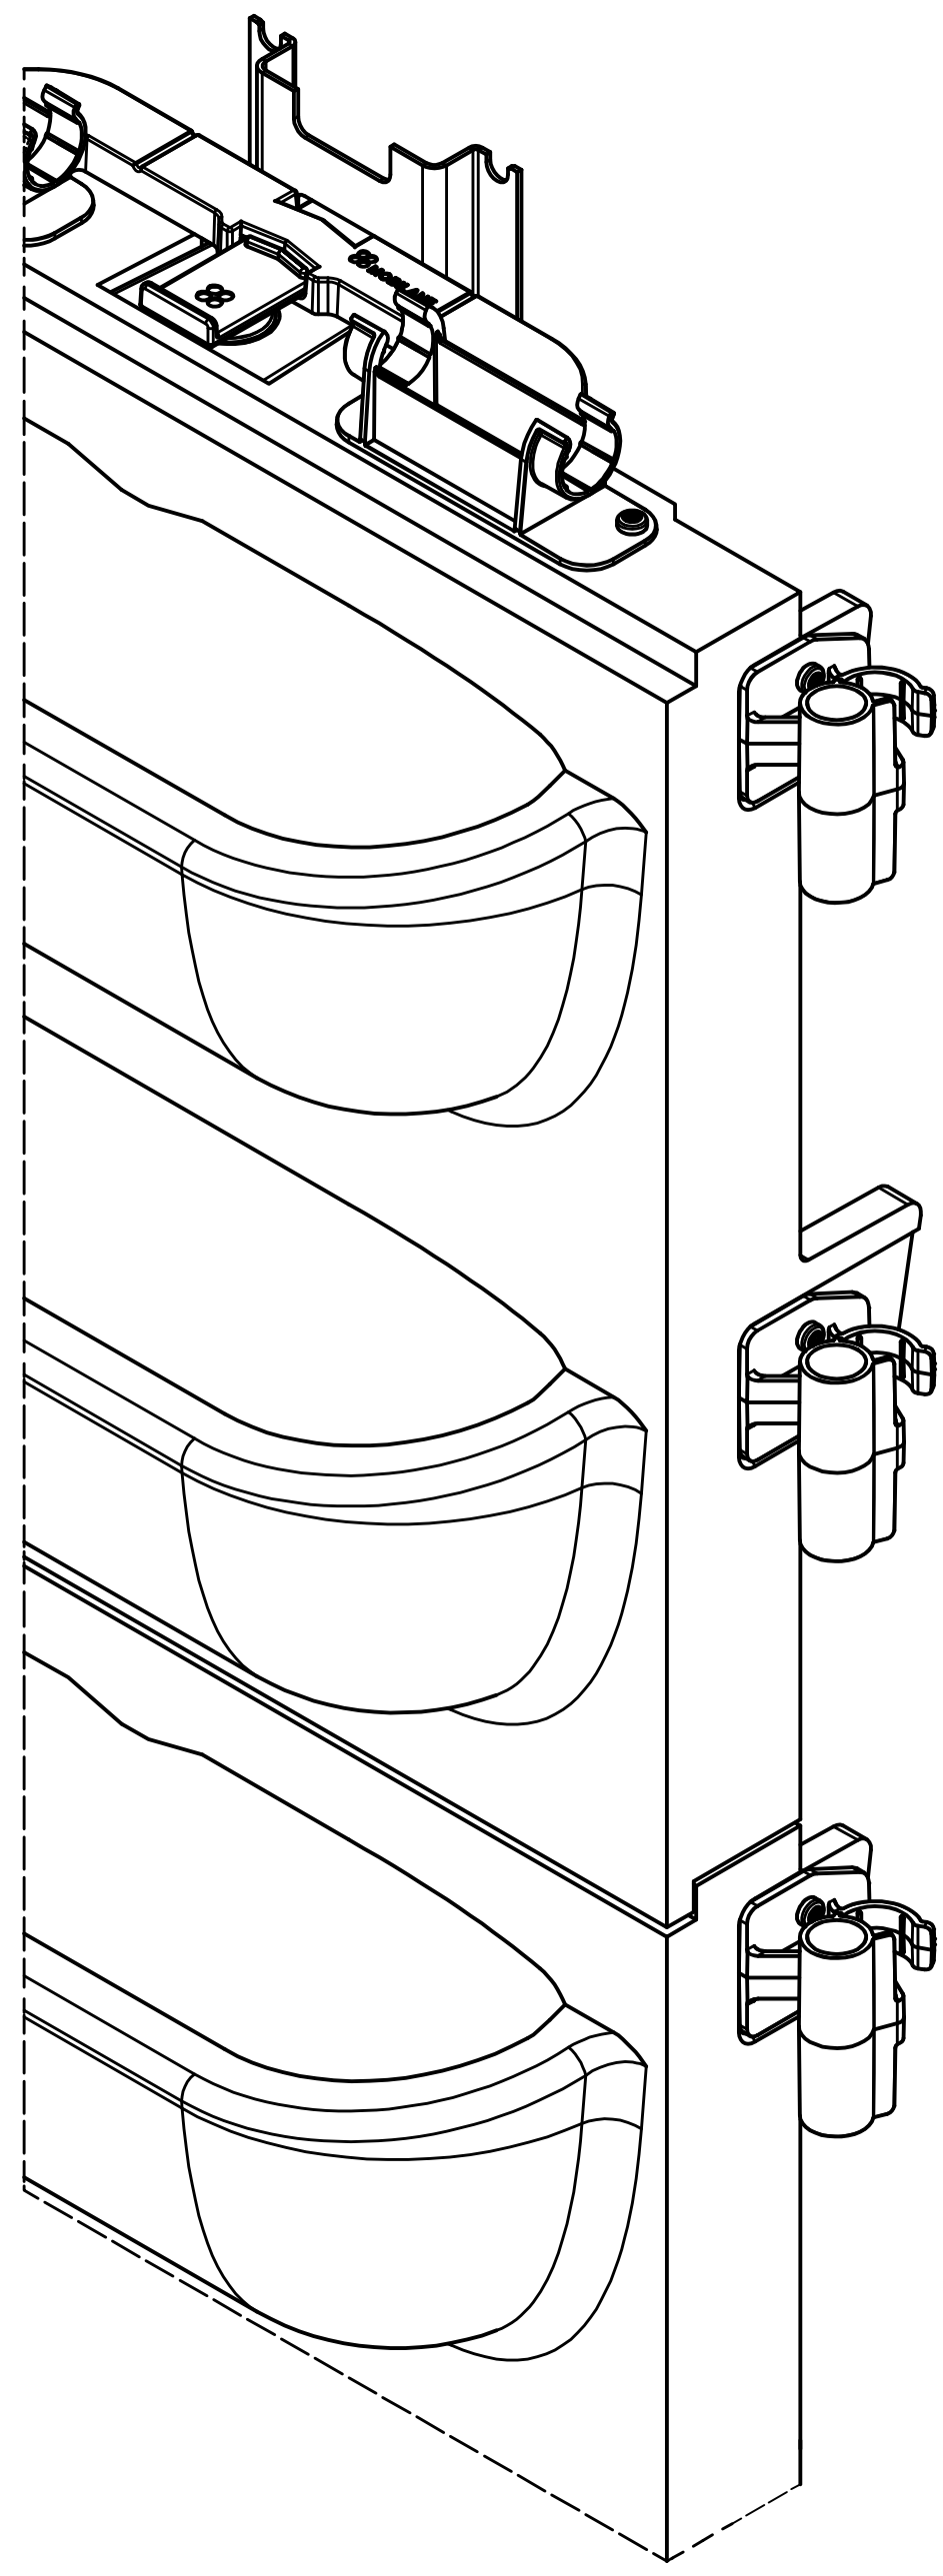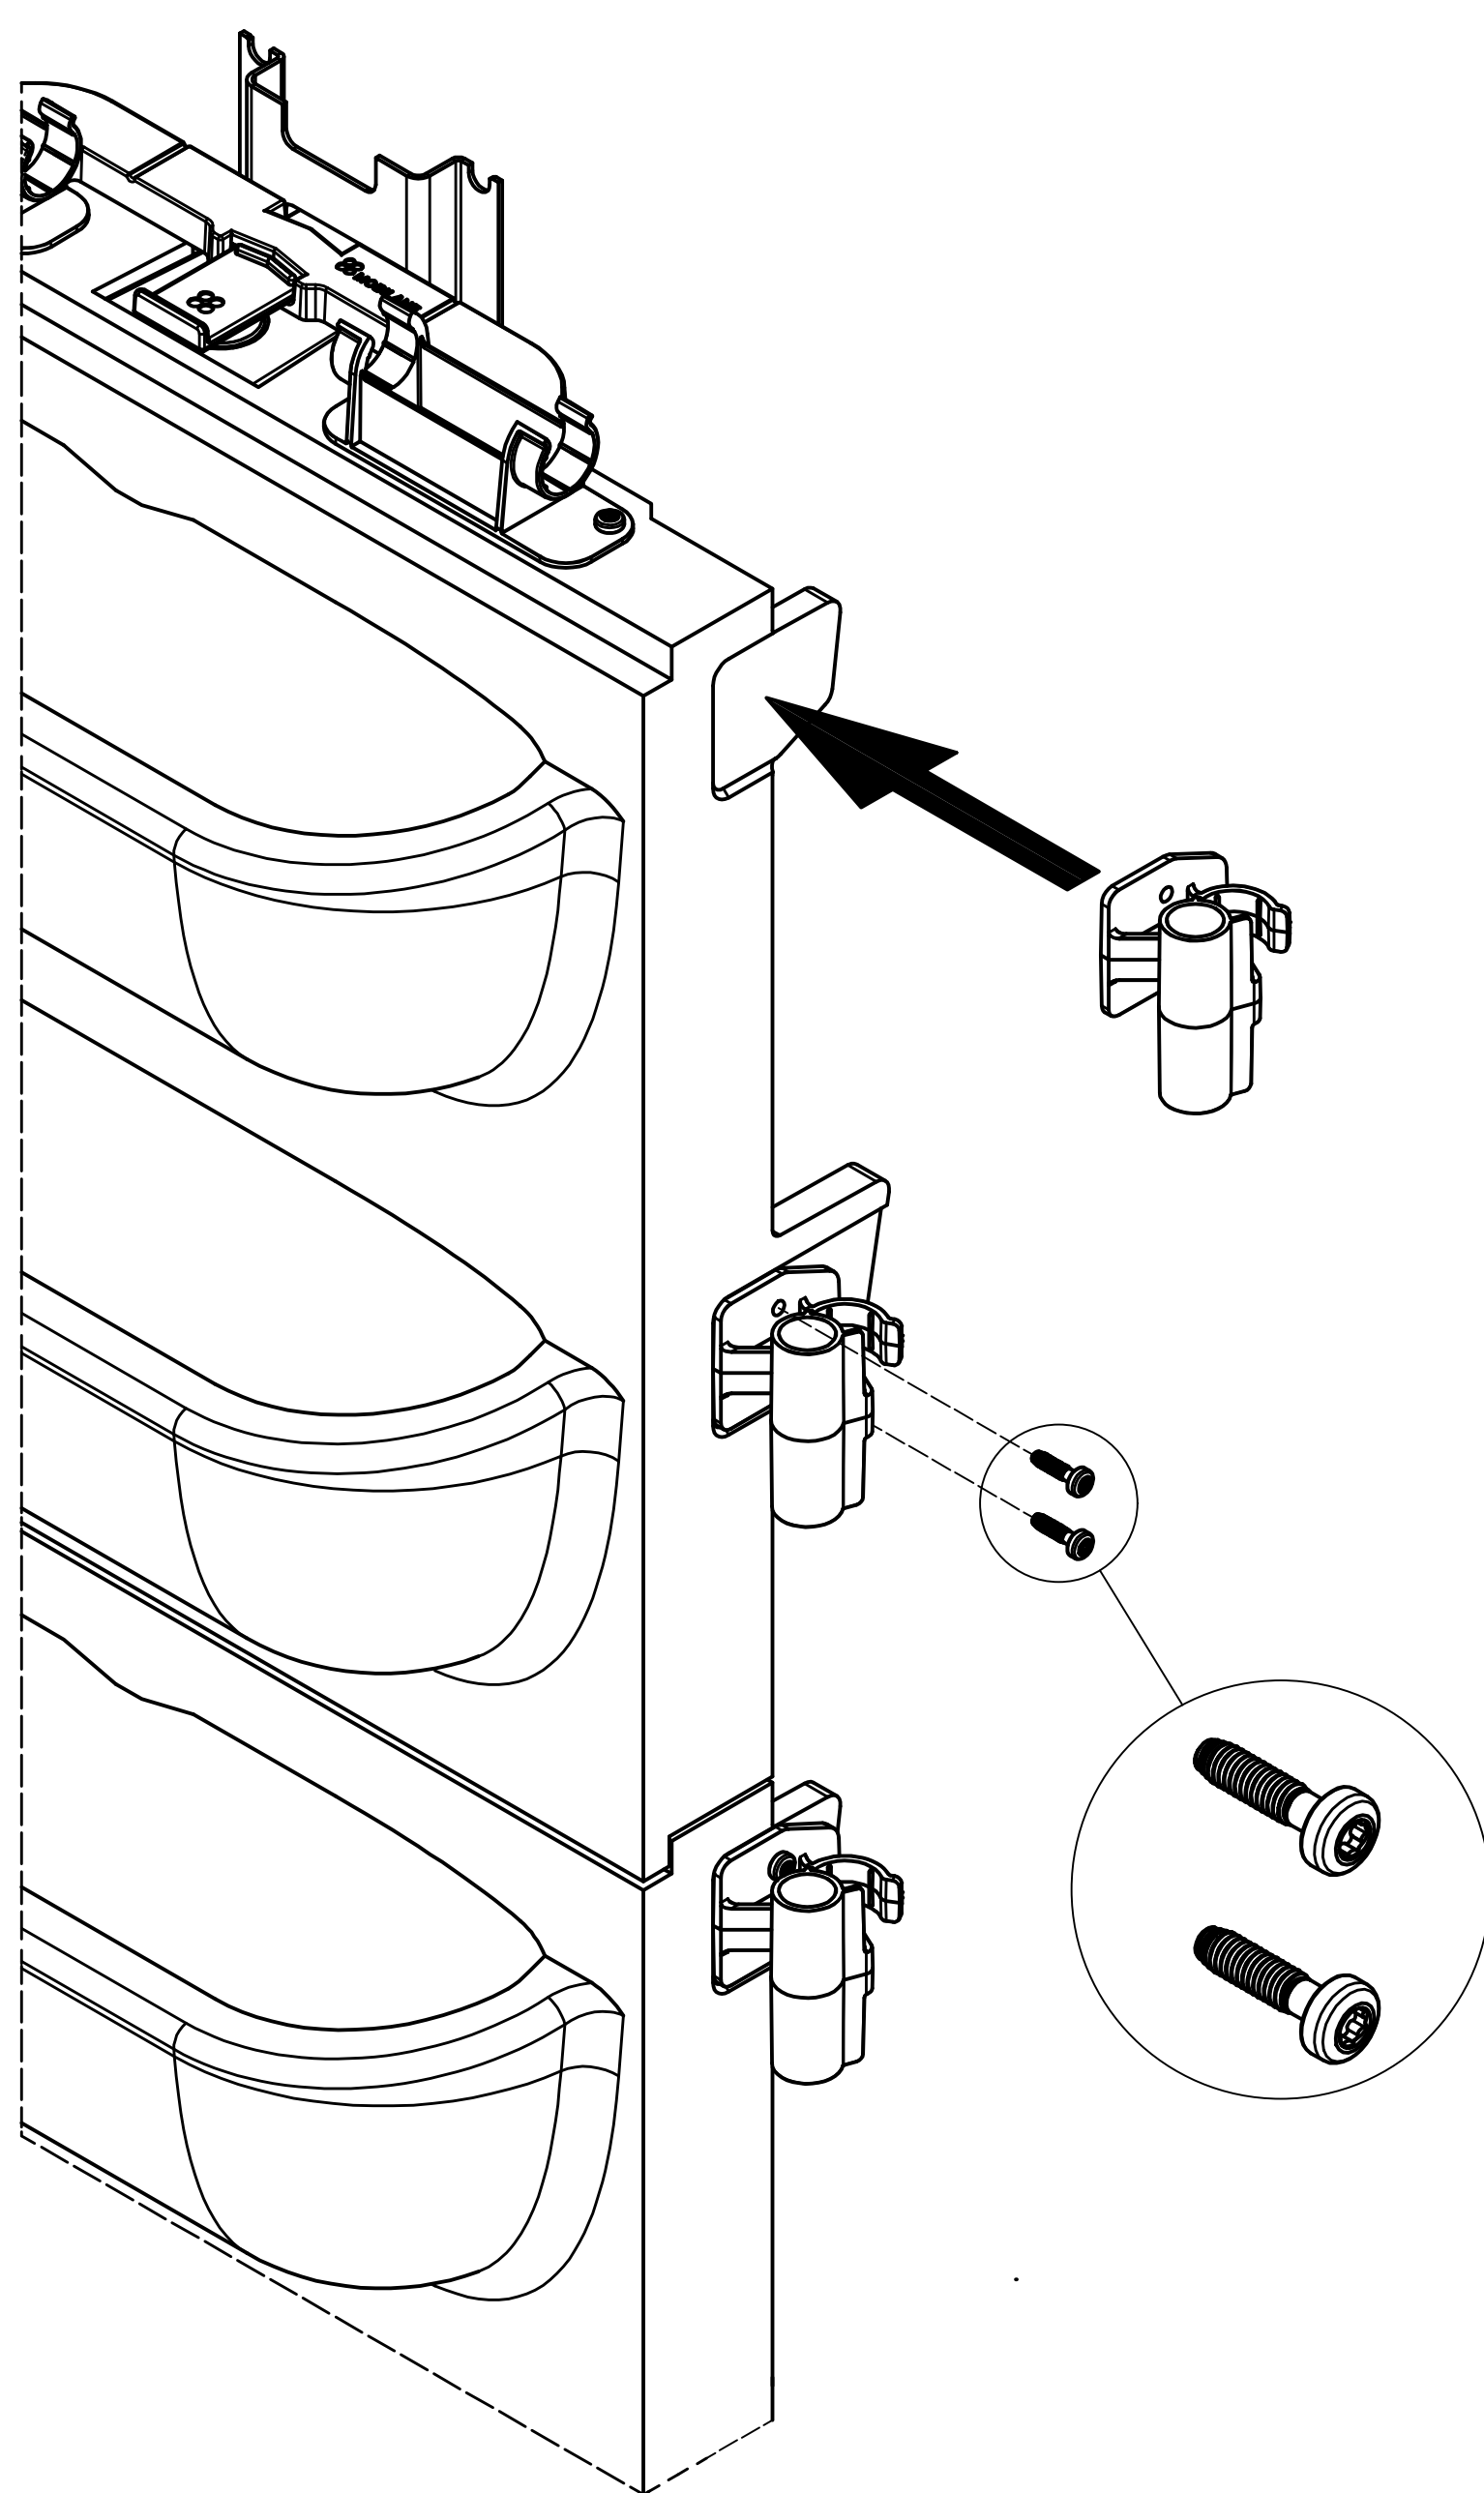


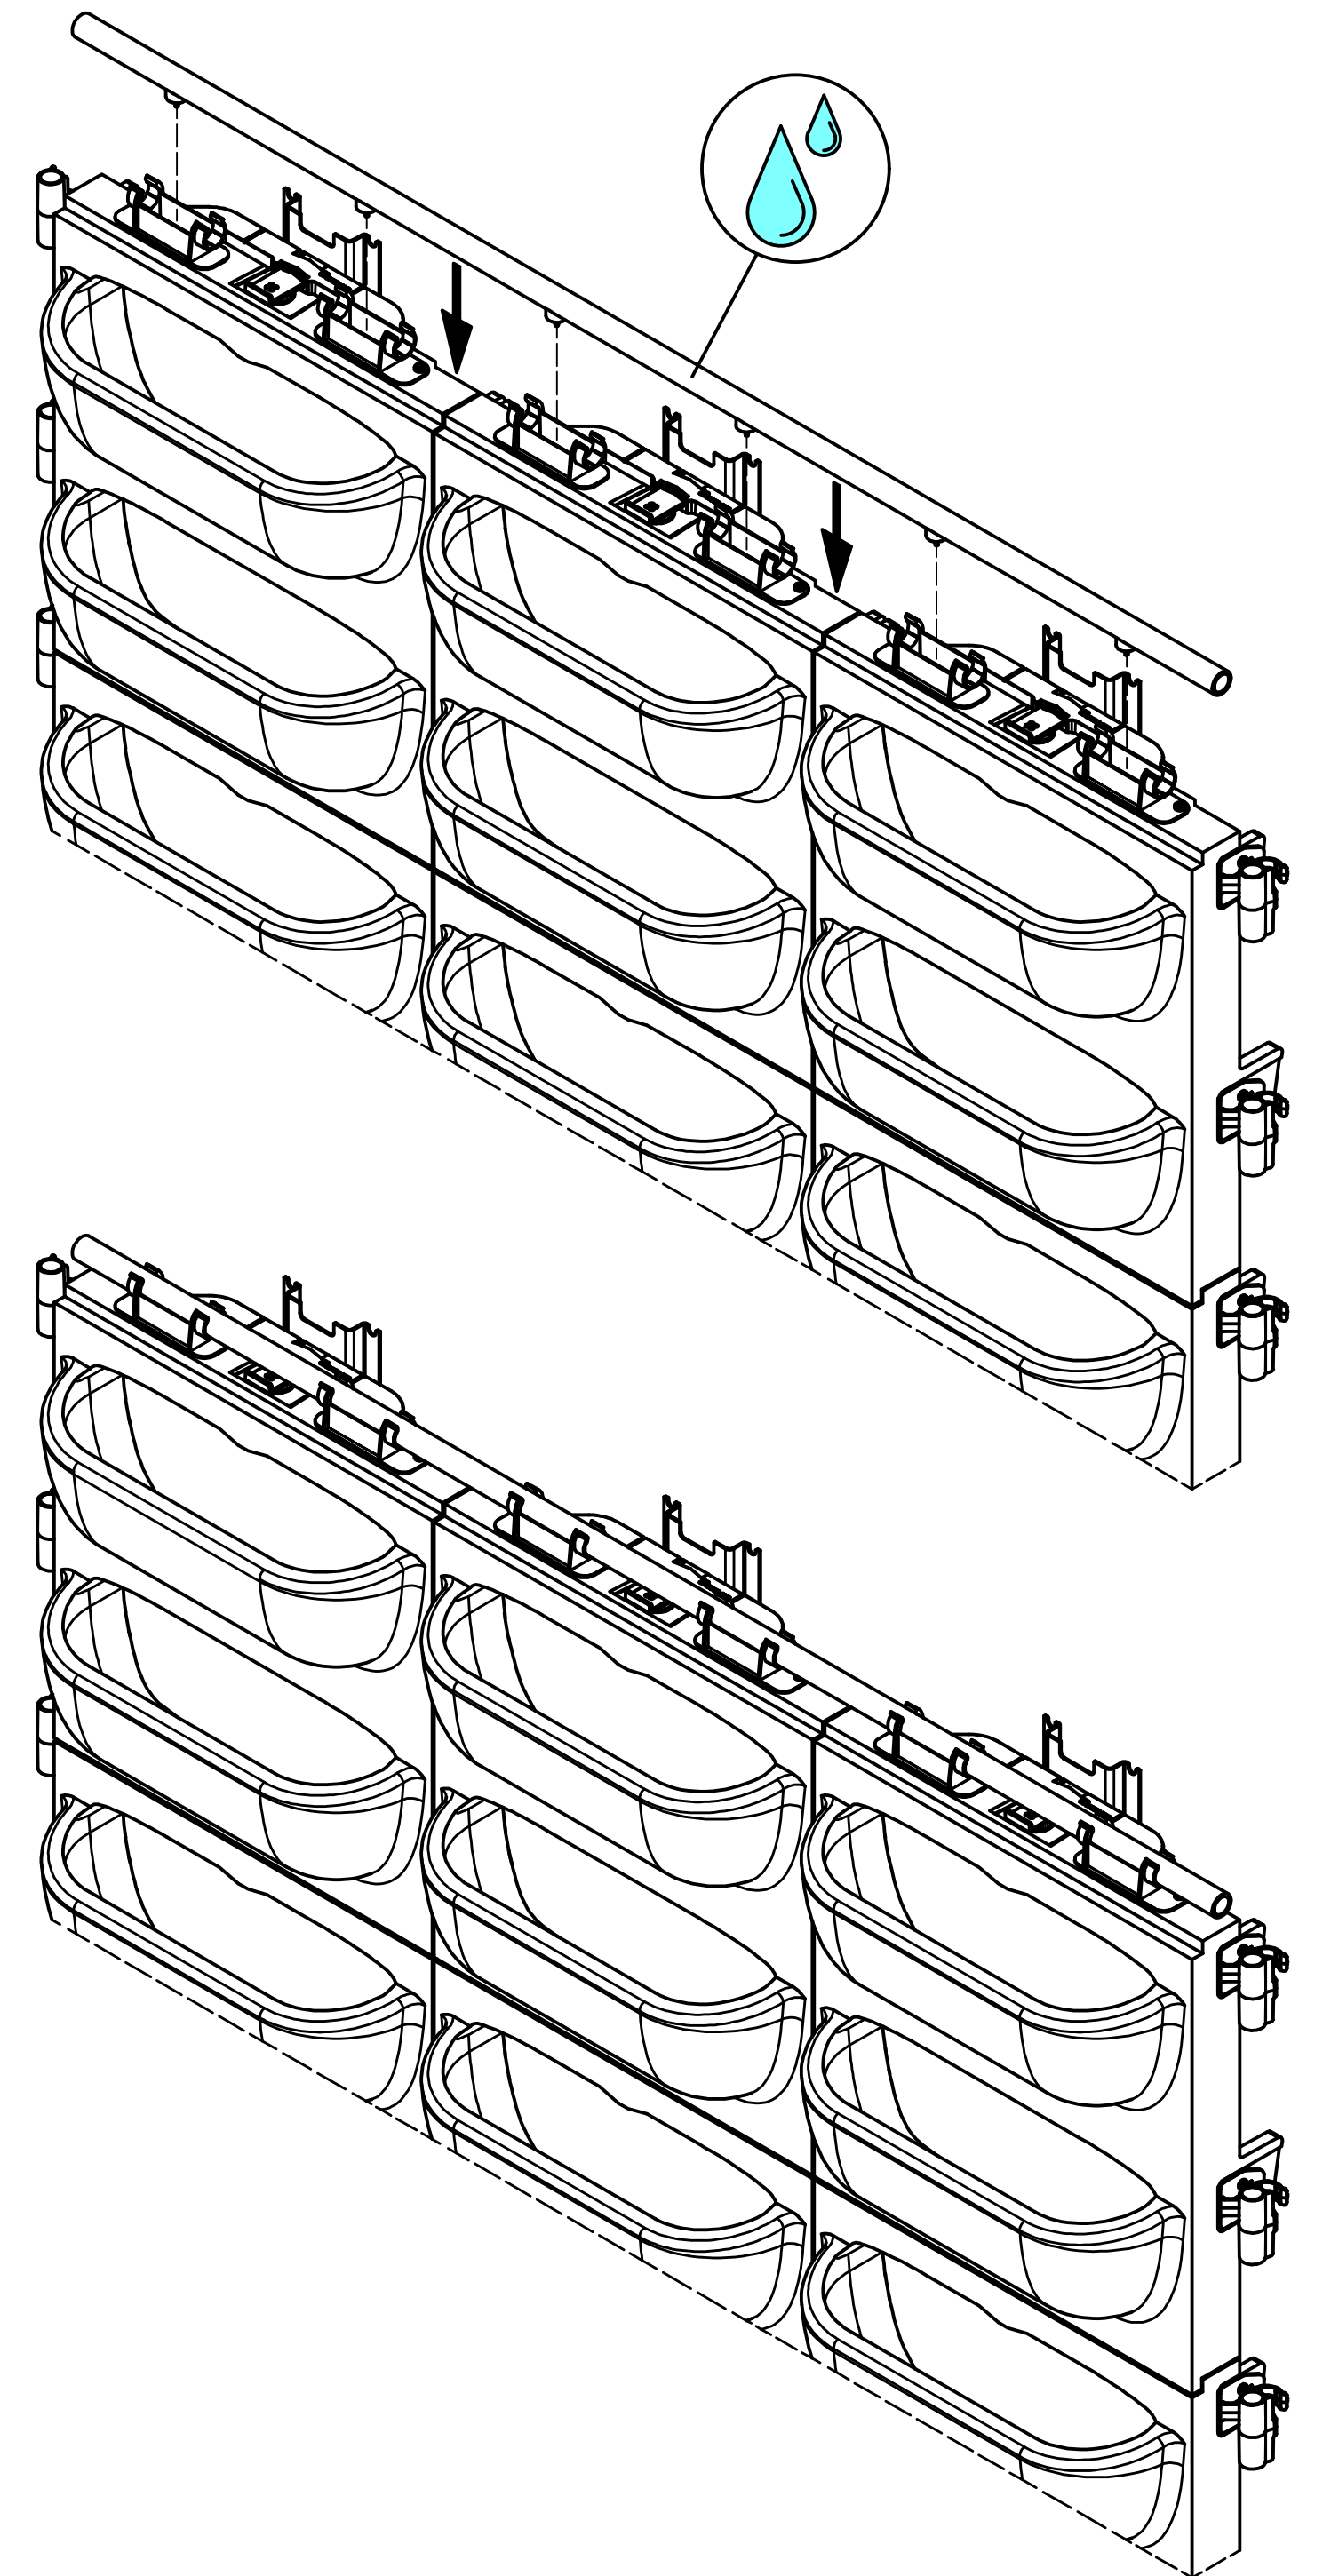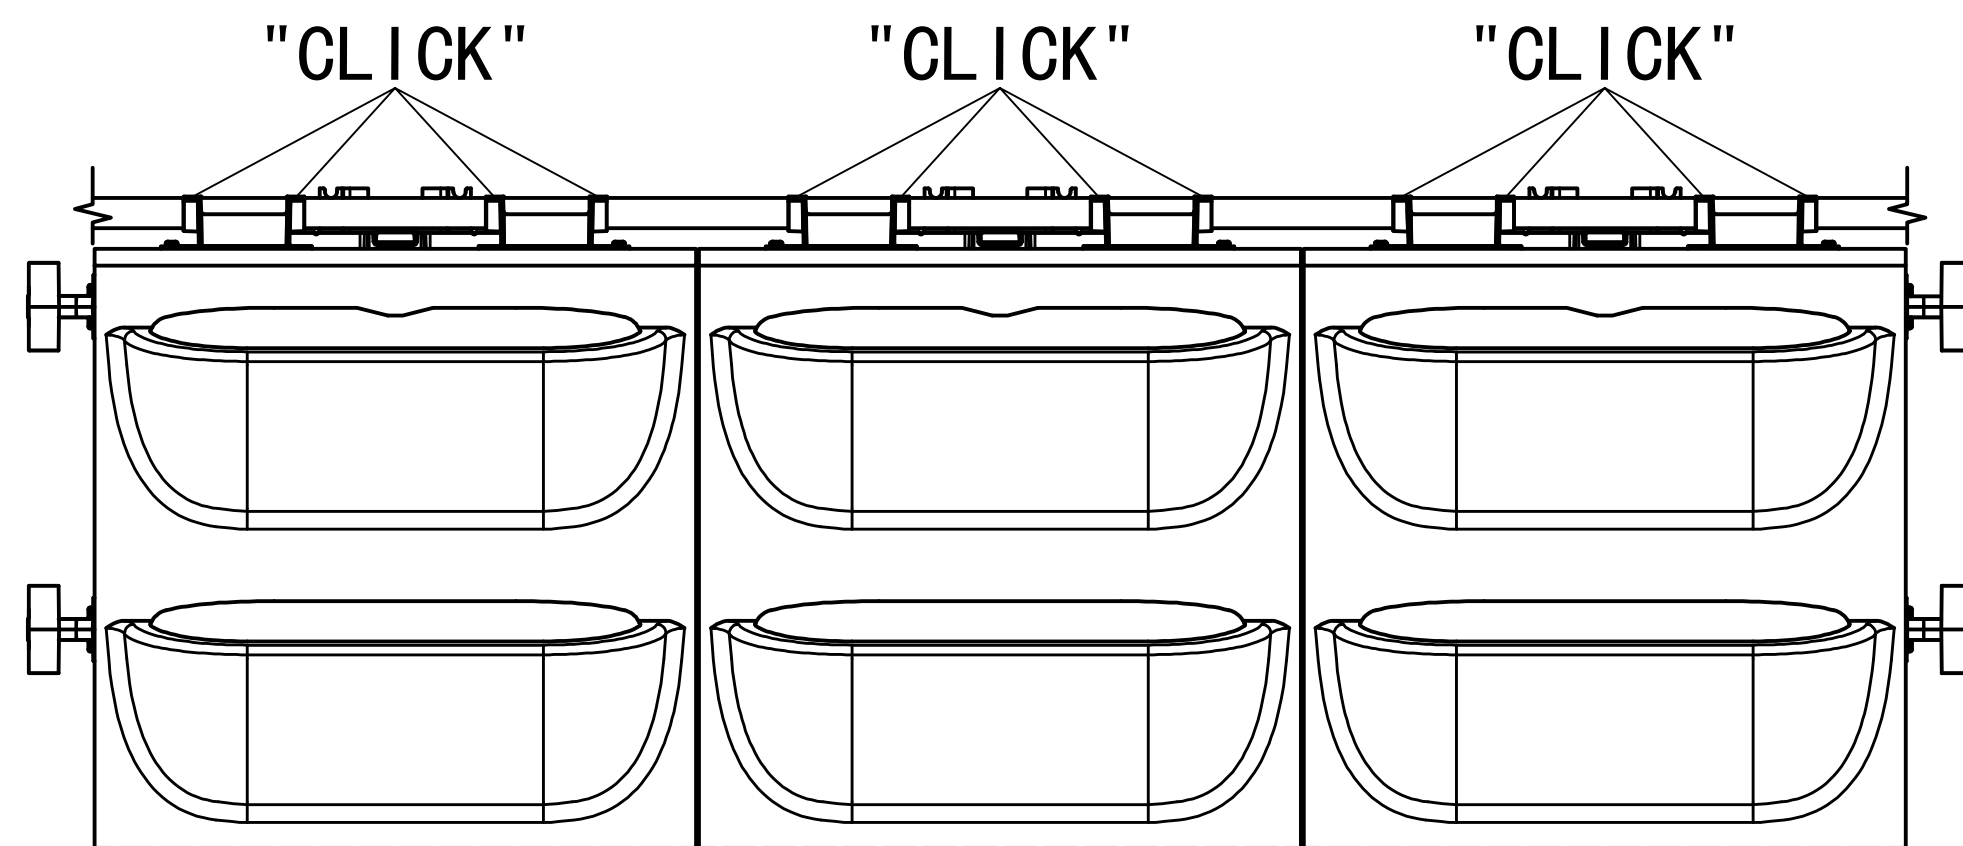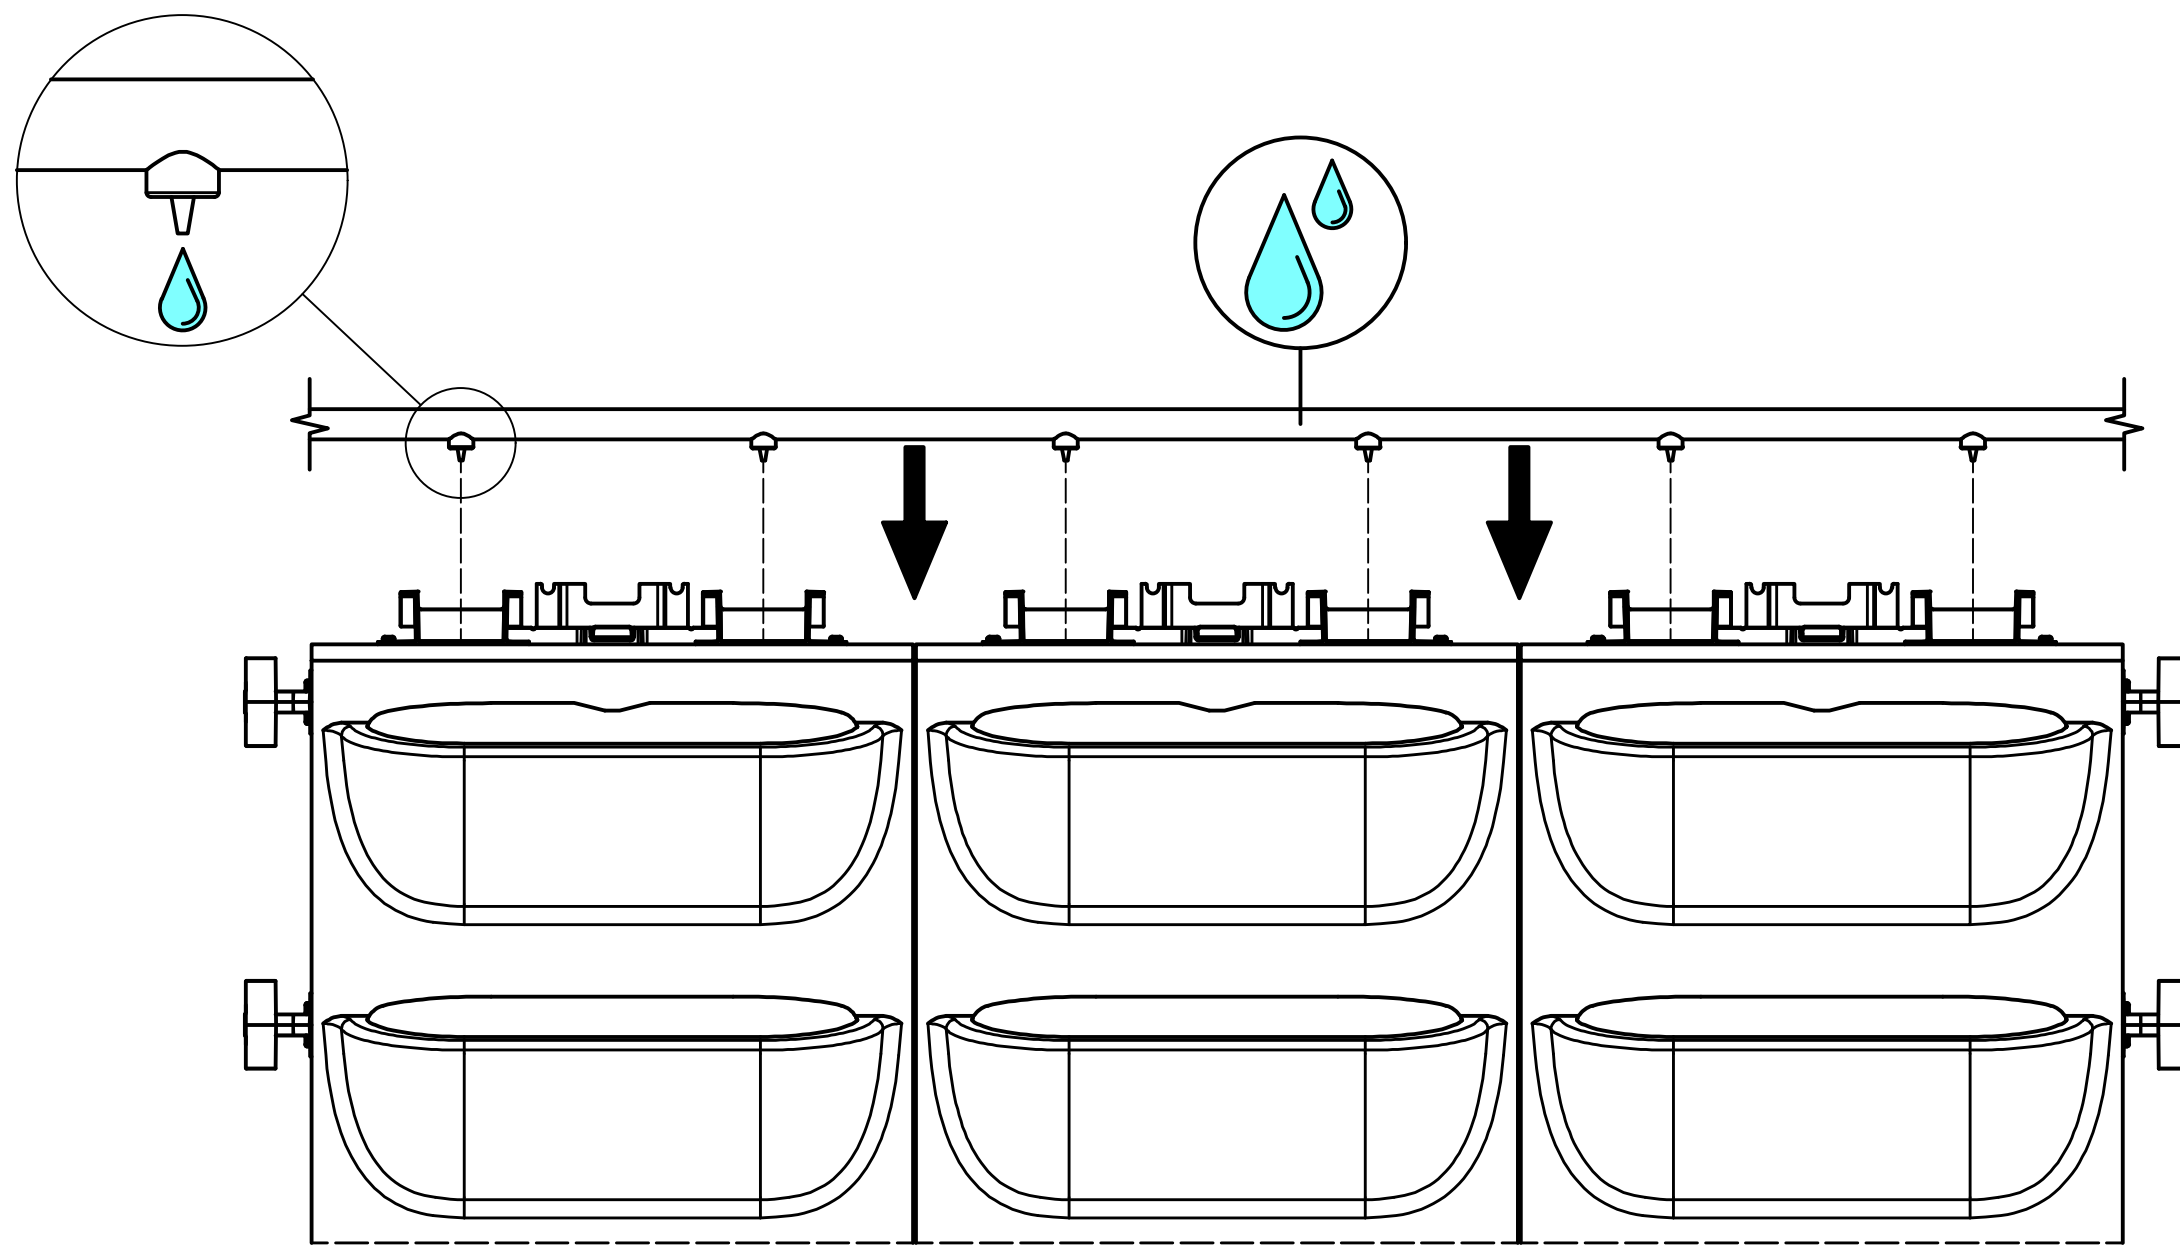


1.4 Subcontractor drawings

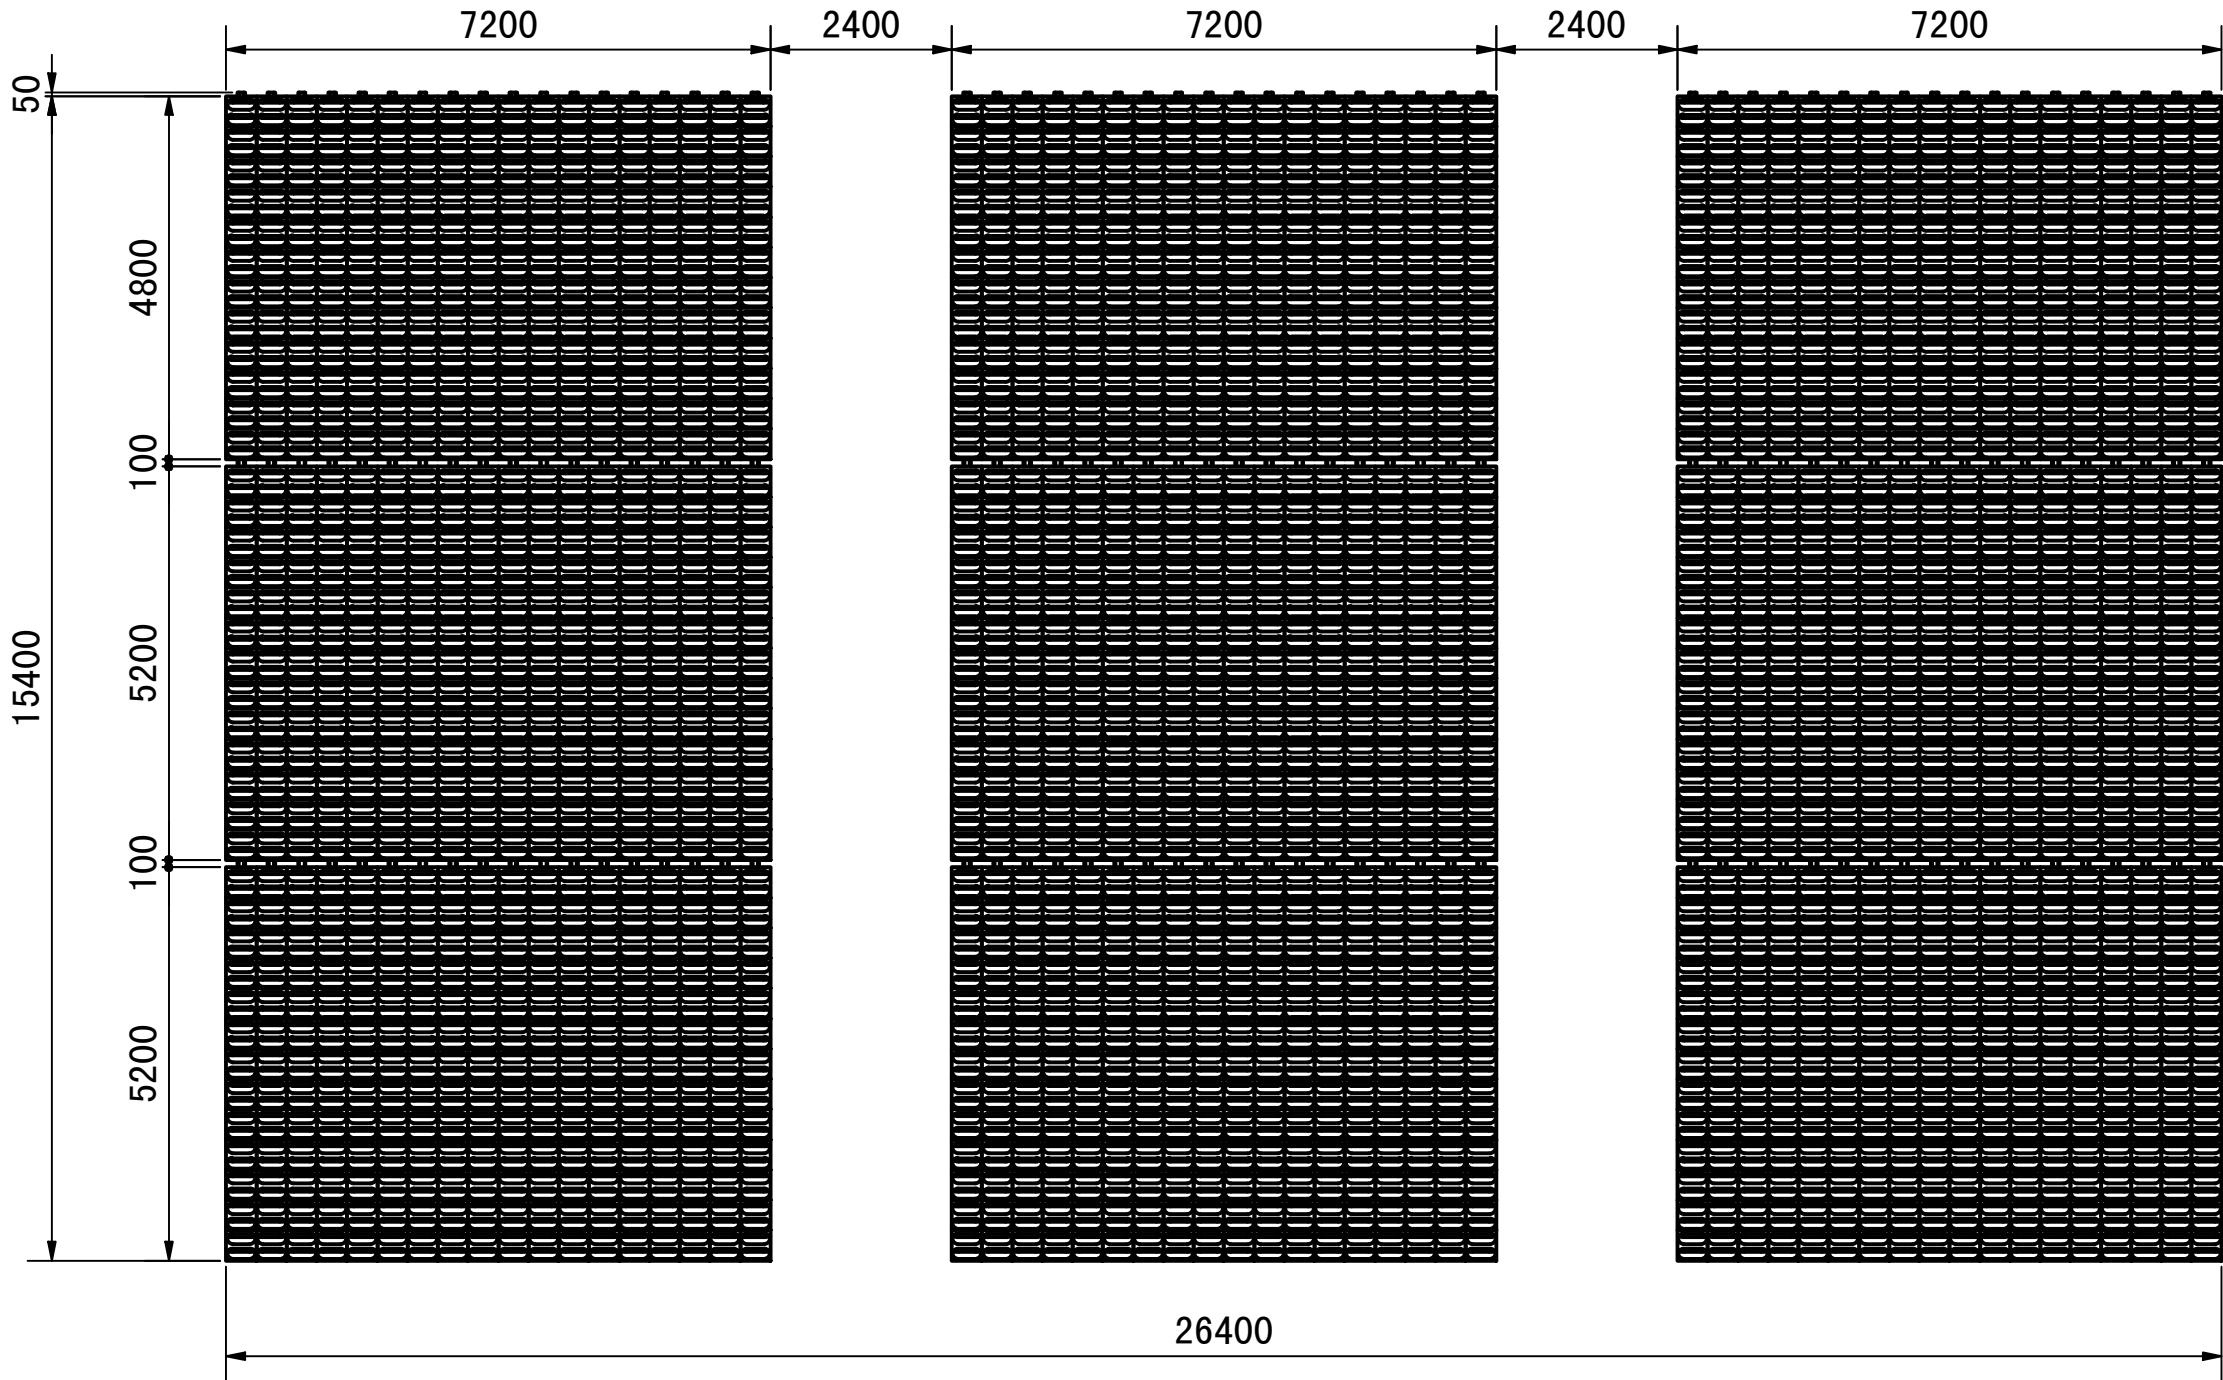

$15400 \times 7200 \times 3 = 332.64 \text{m}^2$

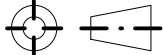	DATE	20/02/2024	DRAWING NO					
	DRAWN	BV	M24-0003-01-01					
	UNITS	mm						
			REV	A		C		
				B		D		
			PROJECT NAME				Format	
			ISG-Colt4					
SIGN FOR APPROVAL		SIGN DATE						A3

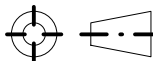D	6	5	4	3	2	1		
	Part List							
	Part Name		QTY	Description				
	14-0122-99-05		324	DIN-7981/A2 3,9x19 T15 + Gleitmo 625				
	14-0122-99-06		4083	fischer UX 8x50				
	20-3418-00-01_L1000		54	Profile (L=1000)				
	20-3418-00-01_L1200		648	Profile (L=1200)				
	20-3418-00-03		38	Flat Cover (L=1200)				
	20-3418-01-00		2052	Cassette				
	20-3418-03-00		162	Drip Assembly				
	20-3418-04-00		54	Drain Assembly (L=1200)				
	20-3418-99-04		4083	Pan Washer Head Timber Screw 5,0 x 60 TX25				
C								
	B							
A		332.64 m2						
			DATE			DRAWING NO		
			DRAWN	BV		M24-0003-01-01		
			UNITS	mm				
						REV	A	
				B			D	
			PROJECT NAME				Format	
			ISG-Colt4					
	SIGN FOR APPROVAL		SIGN DATE					