


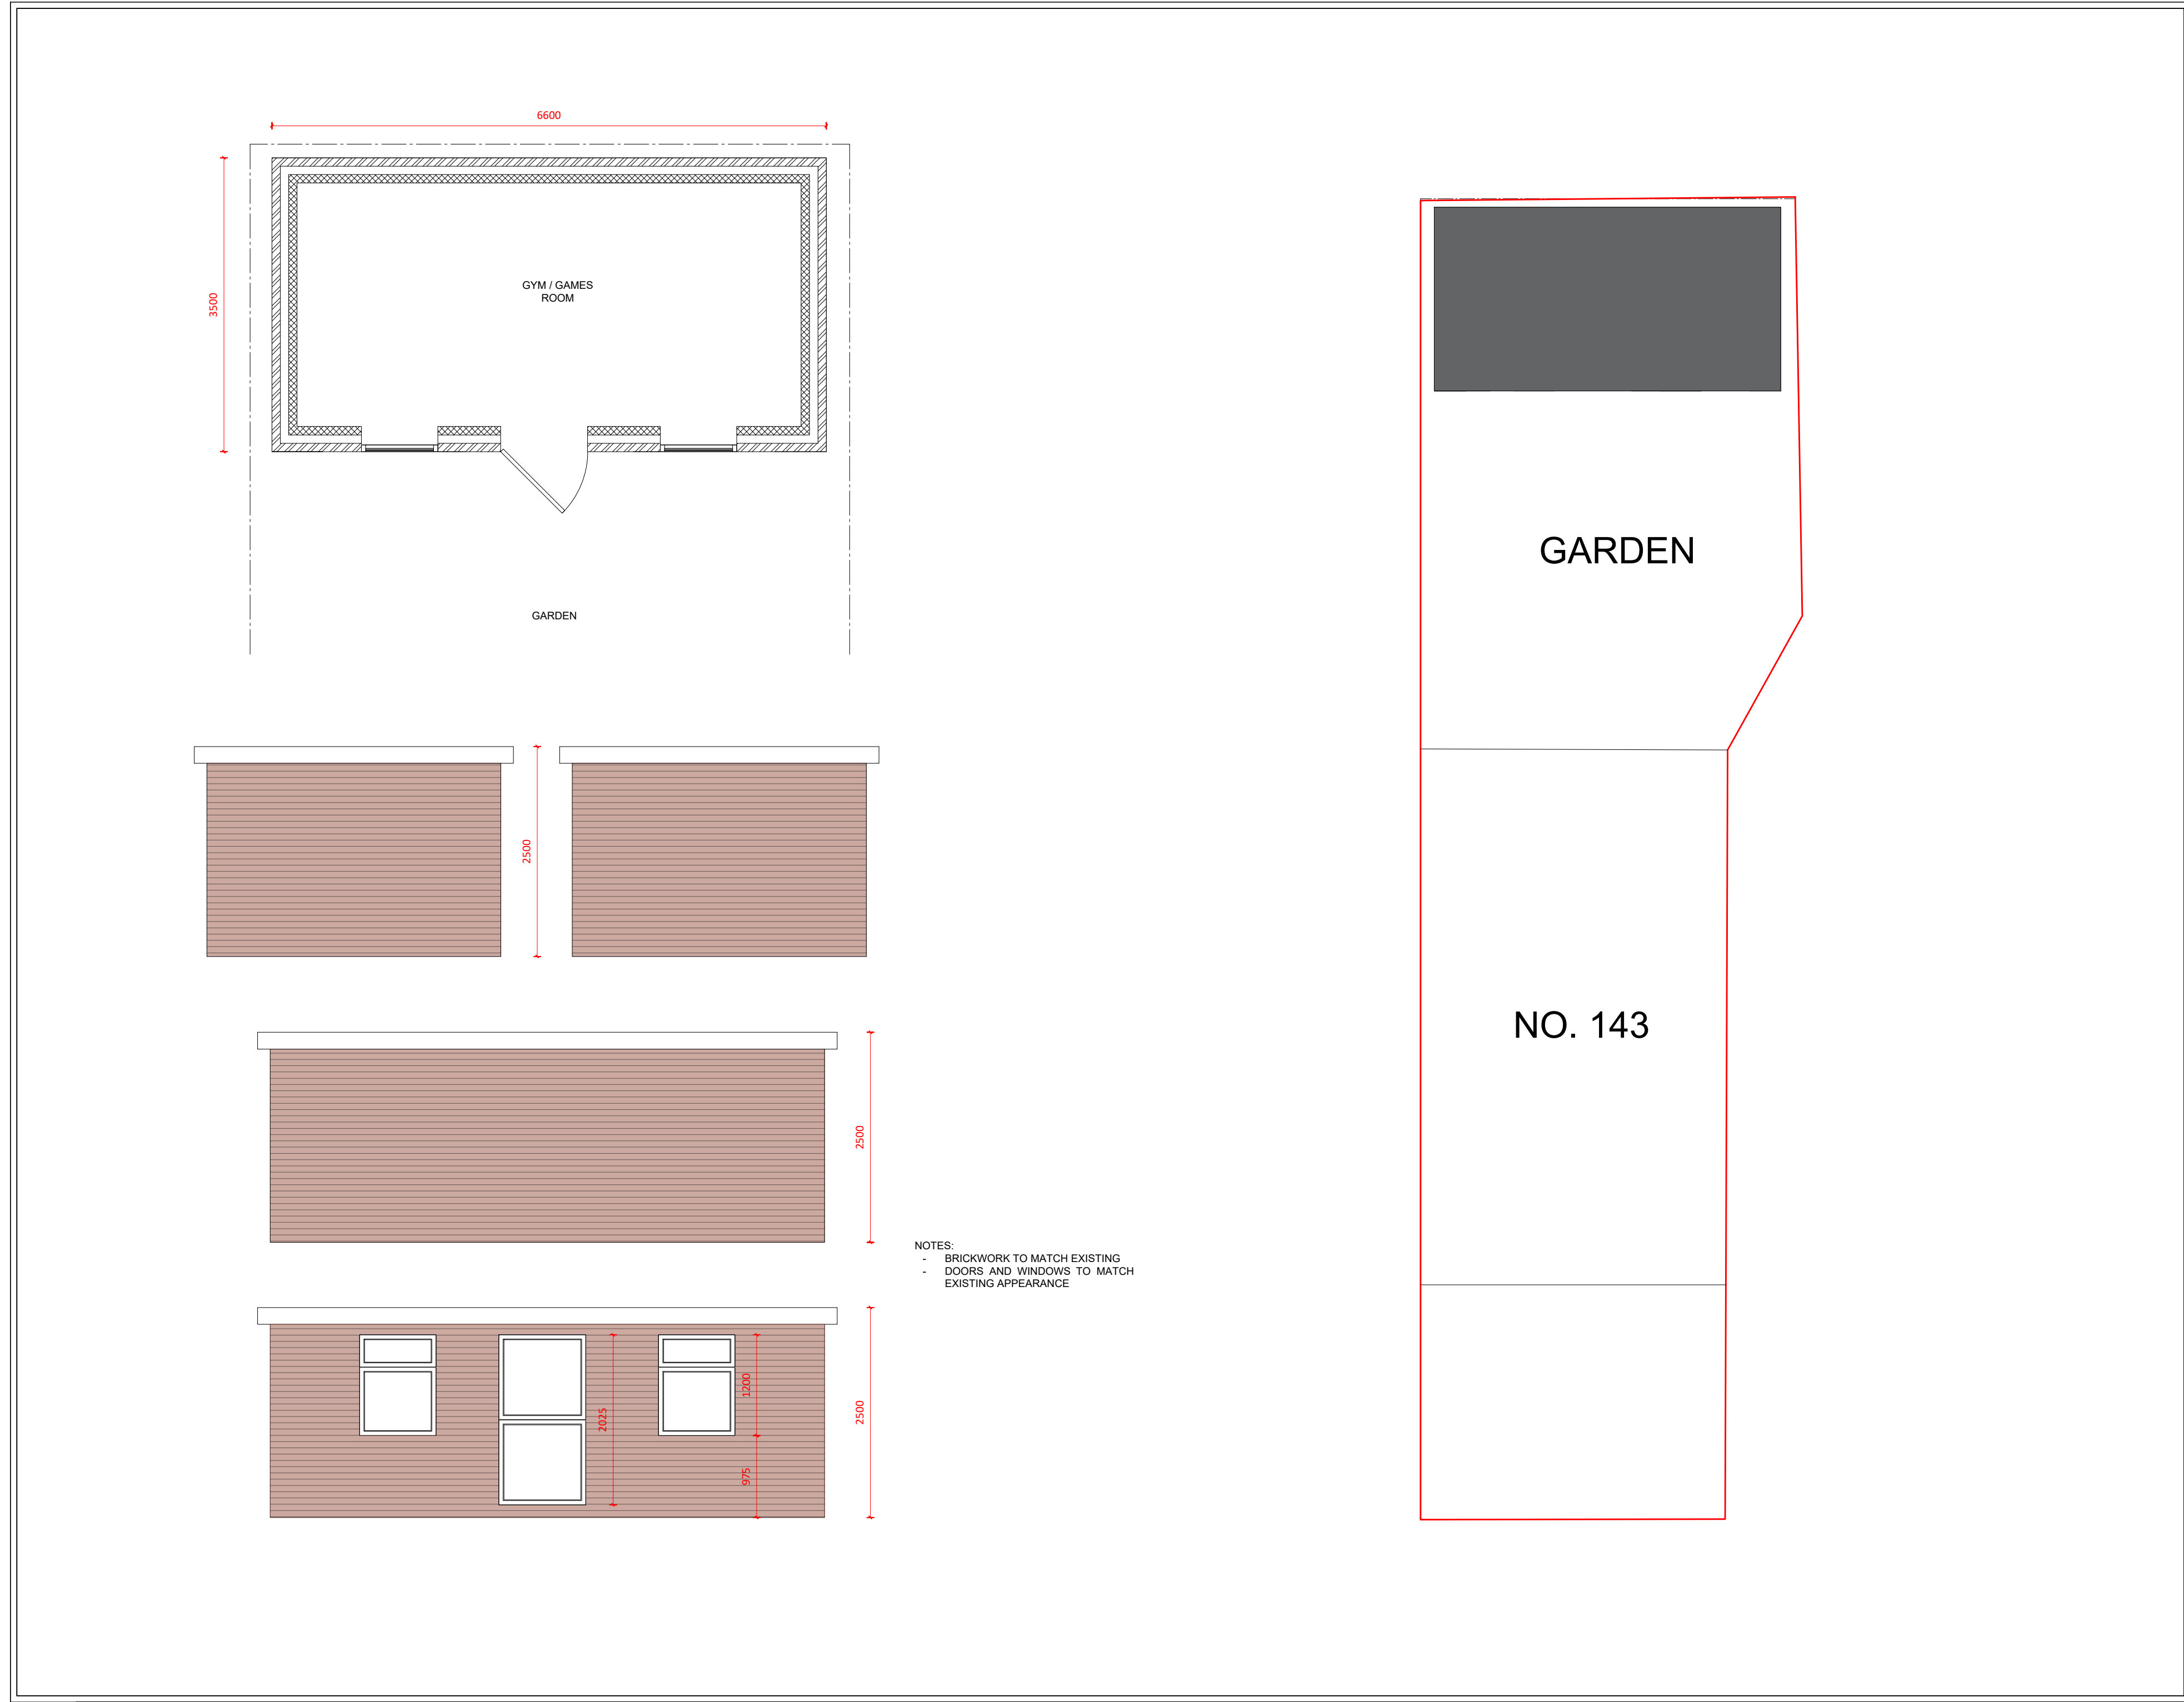

- NOTES:
- BRICKWORK TO MATCH EXISTING
 - DOORS AND WINDOWS TO MATCH EXISTING APPEARANCE

PSD

PS
DESIGNS

71-75 Shelton Street, Covent Garden, London, WC2H 9JQ

Tel: +44 330 133 4565

Email: info@designpsps.co.uk

www.designpsps.co.uk

NOTES RELATING TO THIS DRAWING

ALL DIMENSIONS ARE TO BE CHECKED ON SITE PRIOR TO COMMENCEMENT OF ANY WORKS, AND ANY DISCREPANCIES REPORTED IMMEDIATELY TO THE ARCHITECT/DISIGNER.

THIS DRAWING IS TO BE READ IN CONJUNCTION WITH ALL OTHER DESIGN TEAM DETAILS AND SPECIFICATIONS.

DO NOT SCALE FROM DRAWINGS, EXCEPT FOR THE PURPOSES OF PLANNING ASSESSMENT.

LEGEND:

RETAINED STRUCTURE

NEW CAVITY WALL

NEW CAVITY WALL

NEW STUD WALL

NEW STUD WALL

NEW BLOCKWORK WALL

SCALE BAR FOR 1:100

0.0m

1.0m

2.0m

3.0m

4.0m

5.0m

Rev.	Description	By	Chkd.	Date
P1	ISSUE FOR INFORMATION	SS	SS	JUL 26

Title:

ISSUE FOR INFORMATION

Client:

Project:

143 CROMWELL ROAD, HAYES, UB3 2PU

Drawing:

PROPOSED PLANS AND ELEVATIONS

Drawn:

SS

Chkd:

SS

Drawing Status:

PLANNING ISSUE

Rev.

P1

Scale:

Noted @ A2

Date

JUL 26

Job No.

PSD/2026/835

Drawing No.

A01